



407 DEVONSHIRE ROAD

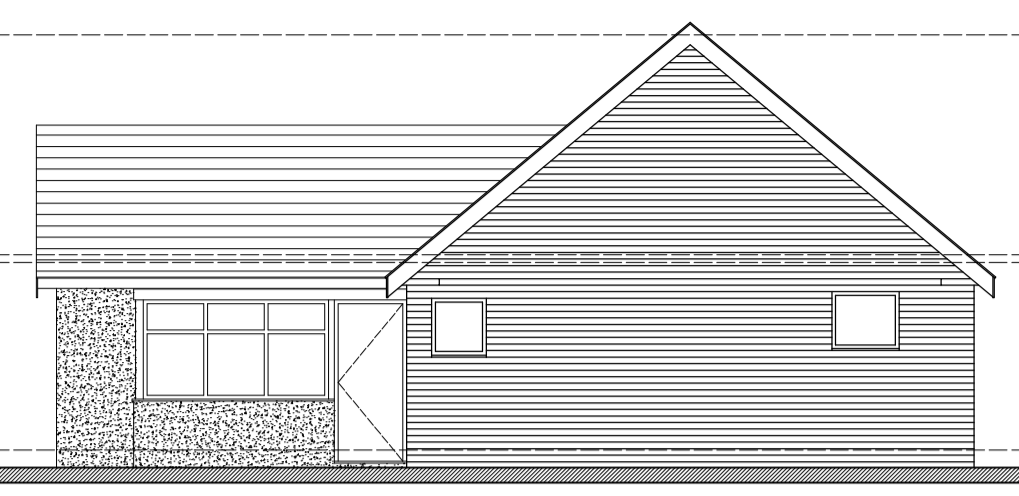


existing side elevation

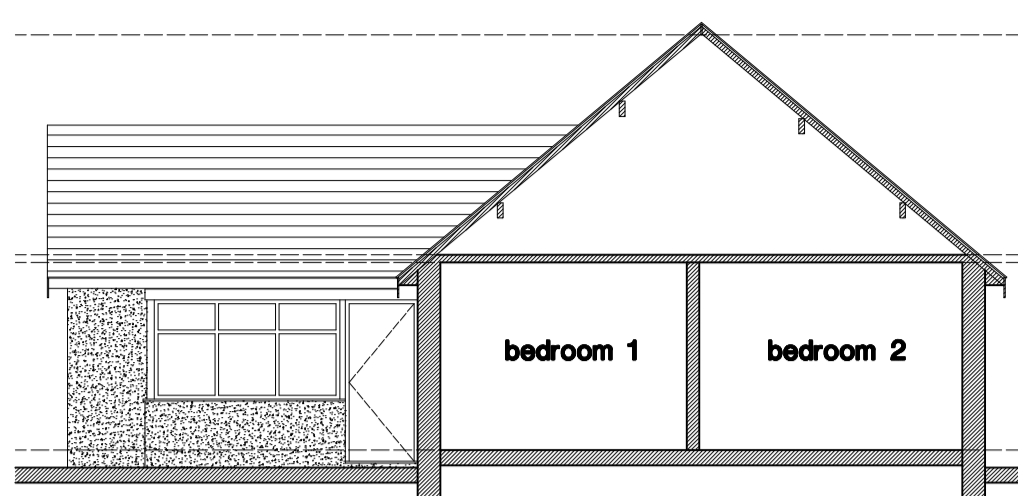

existing section x - x



existing front elevation

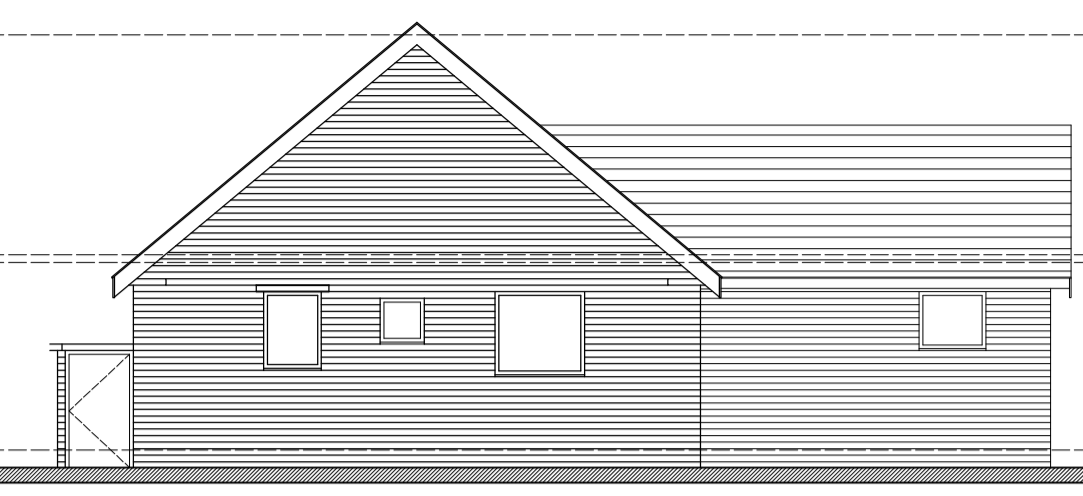


existing side elevation




existing rear elevation

No. 409

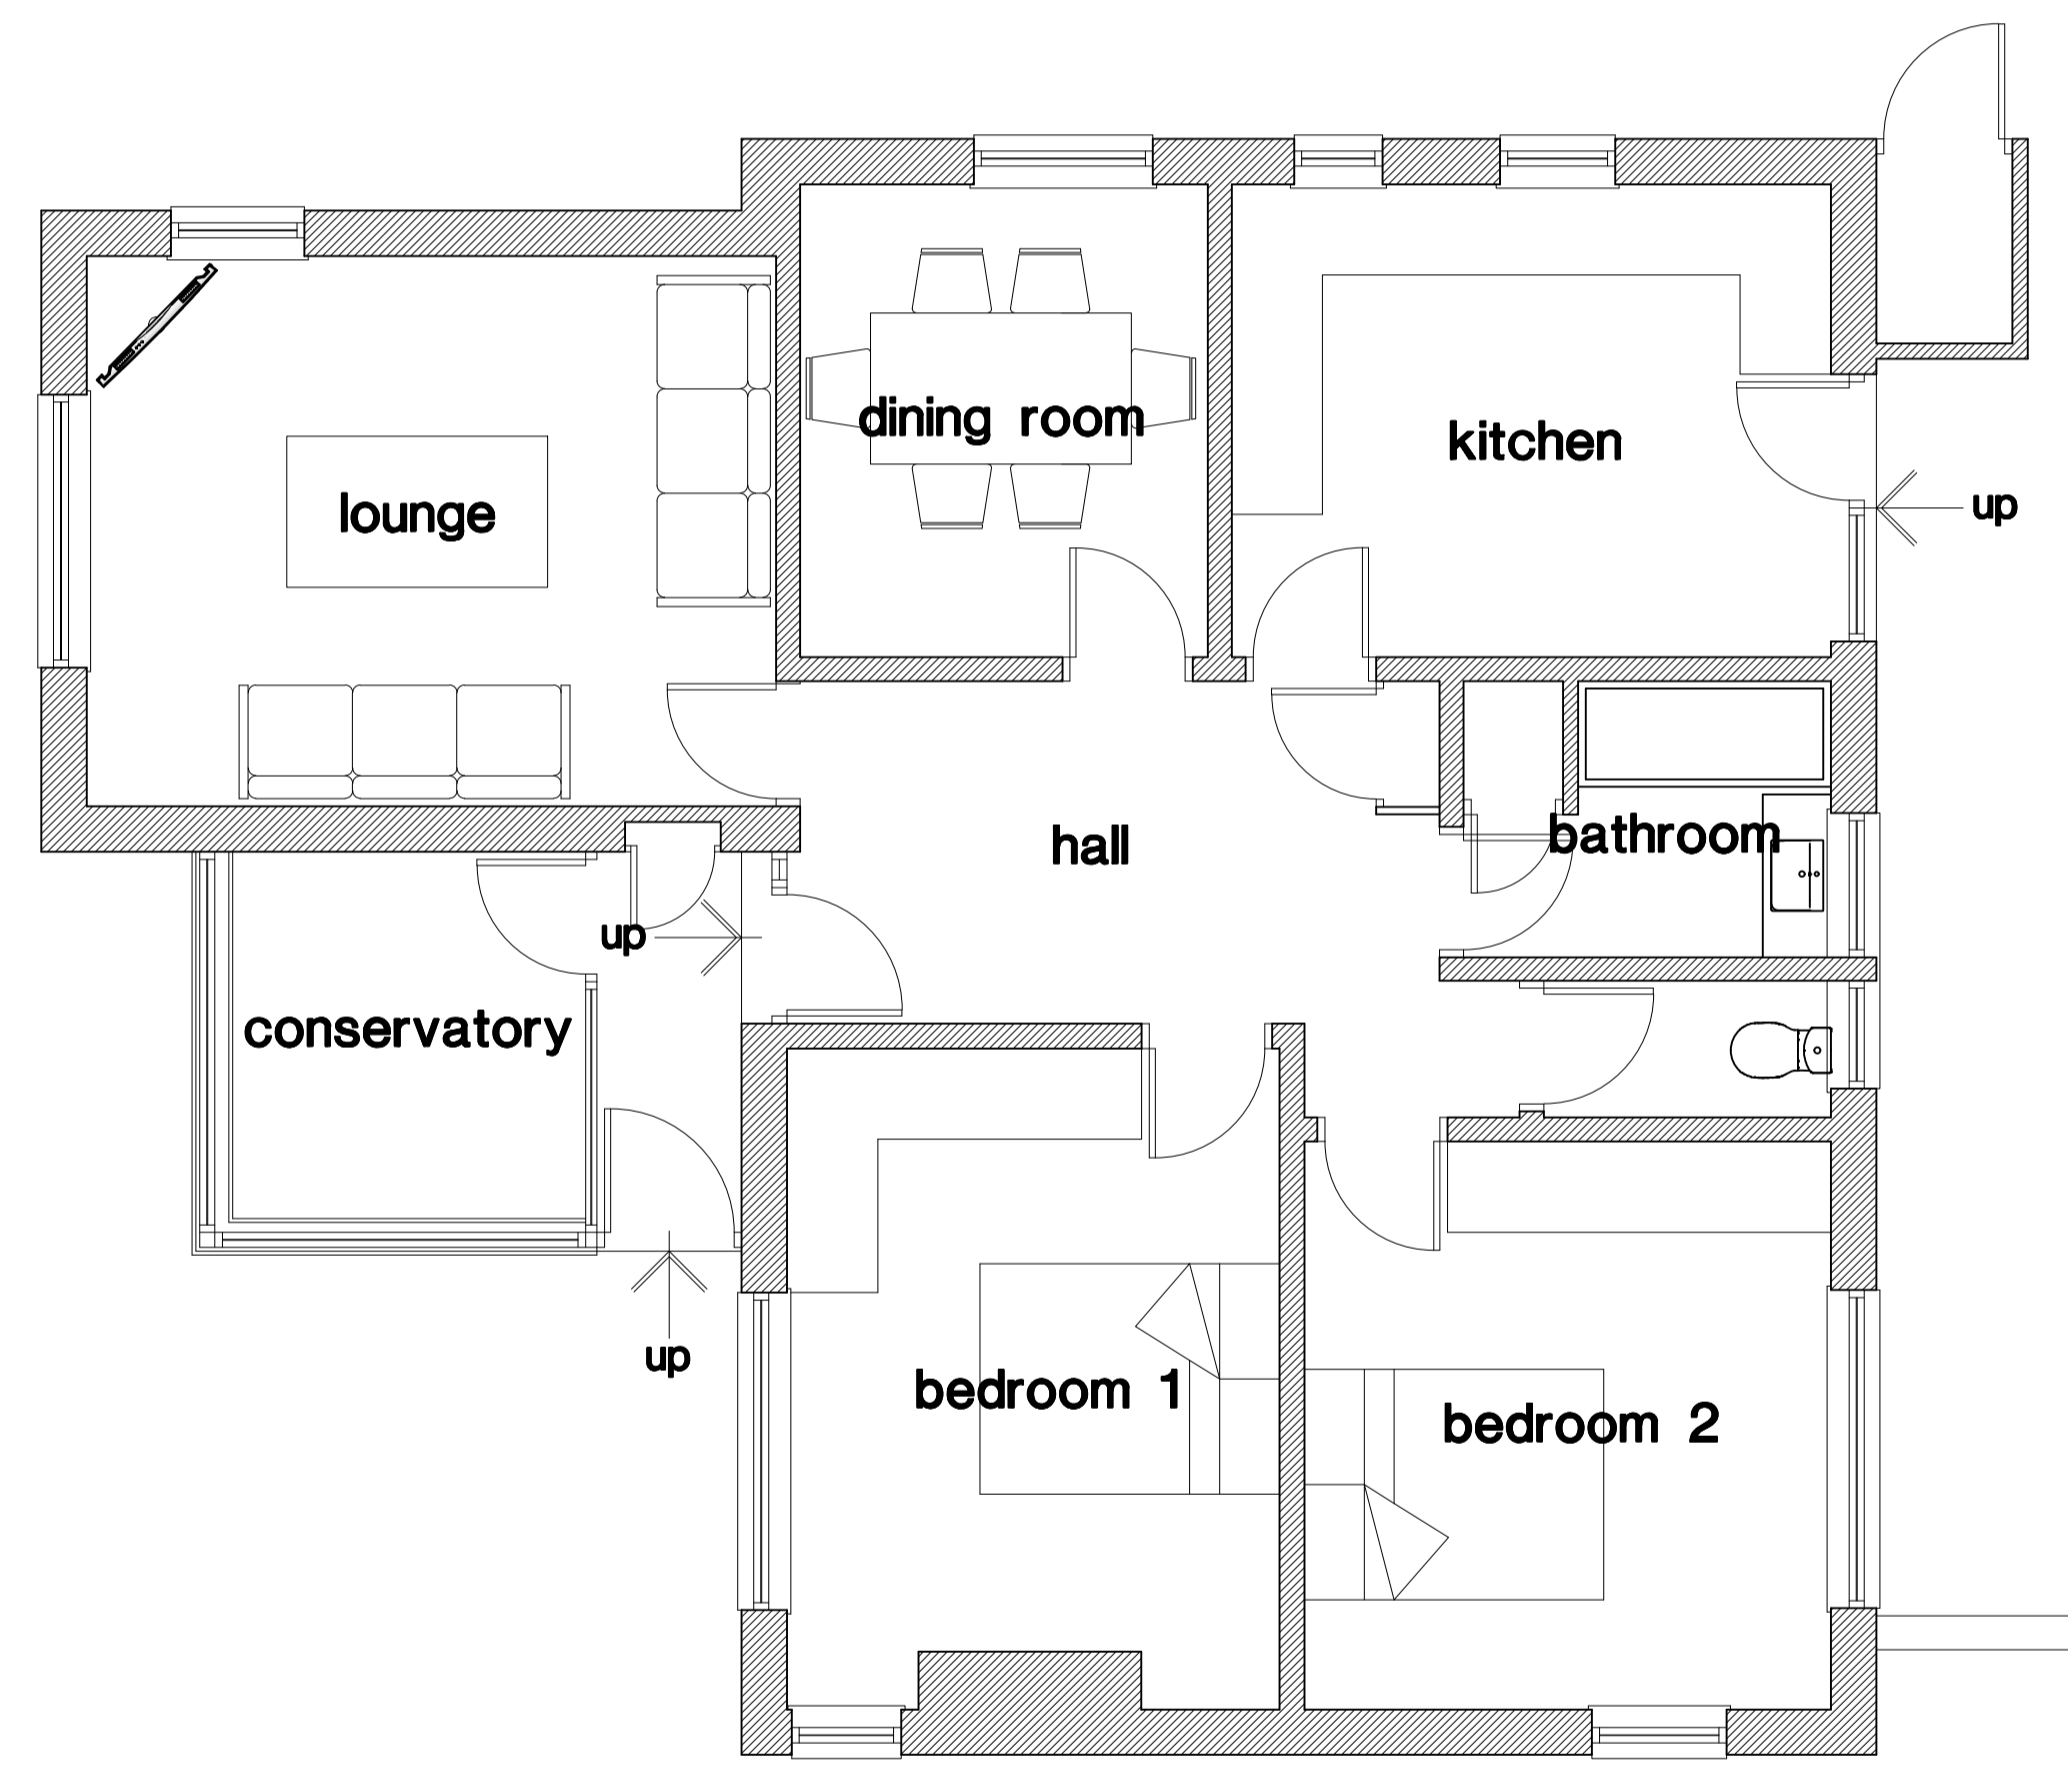


existing ground floor plan


rear garden

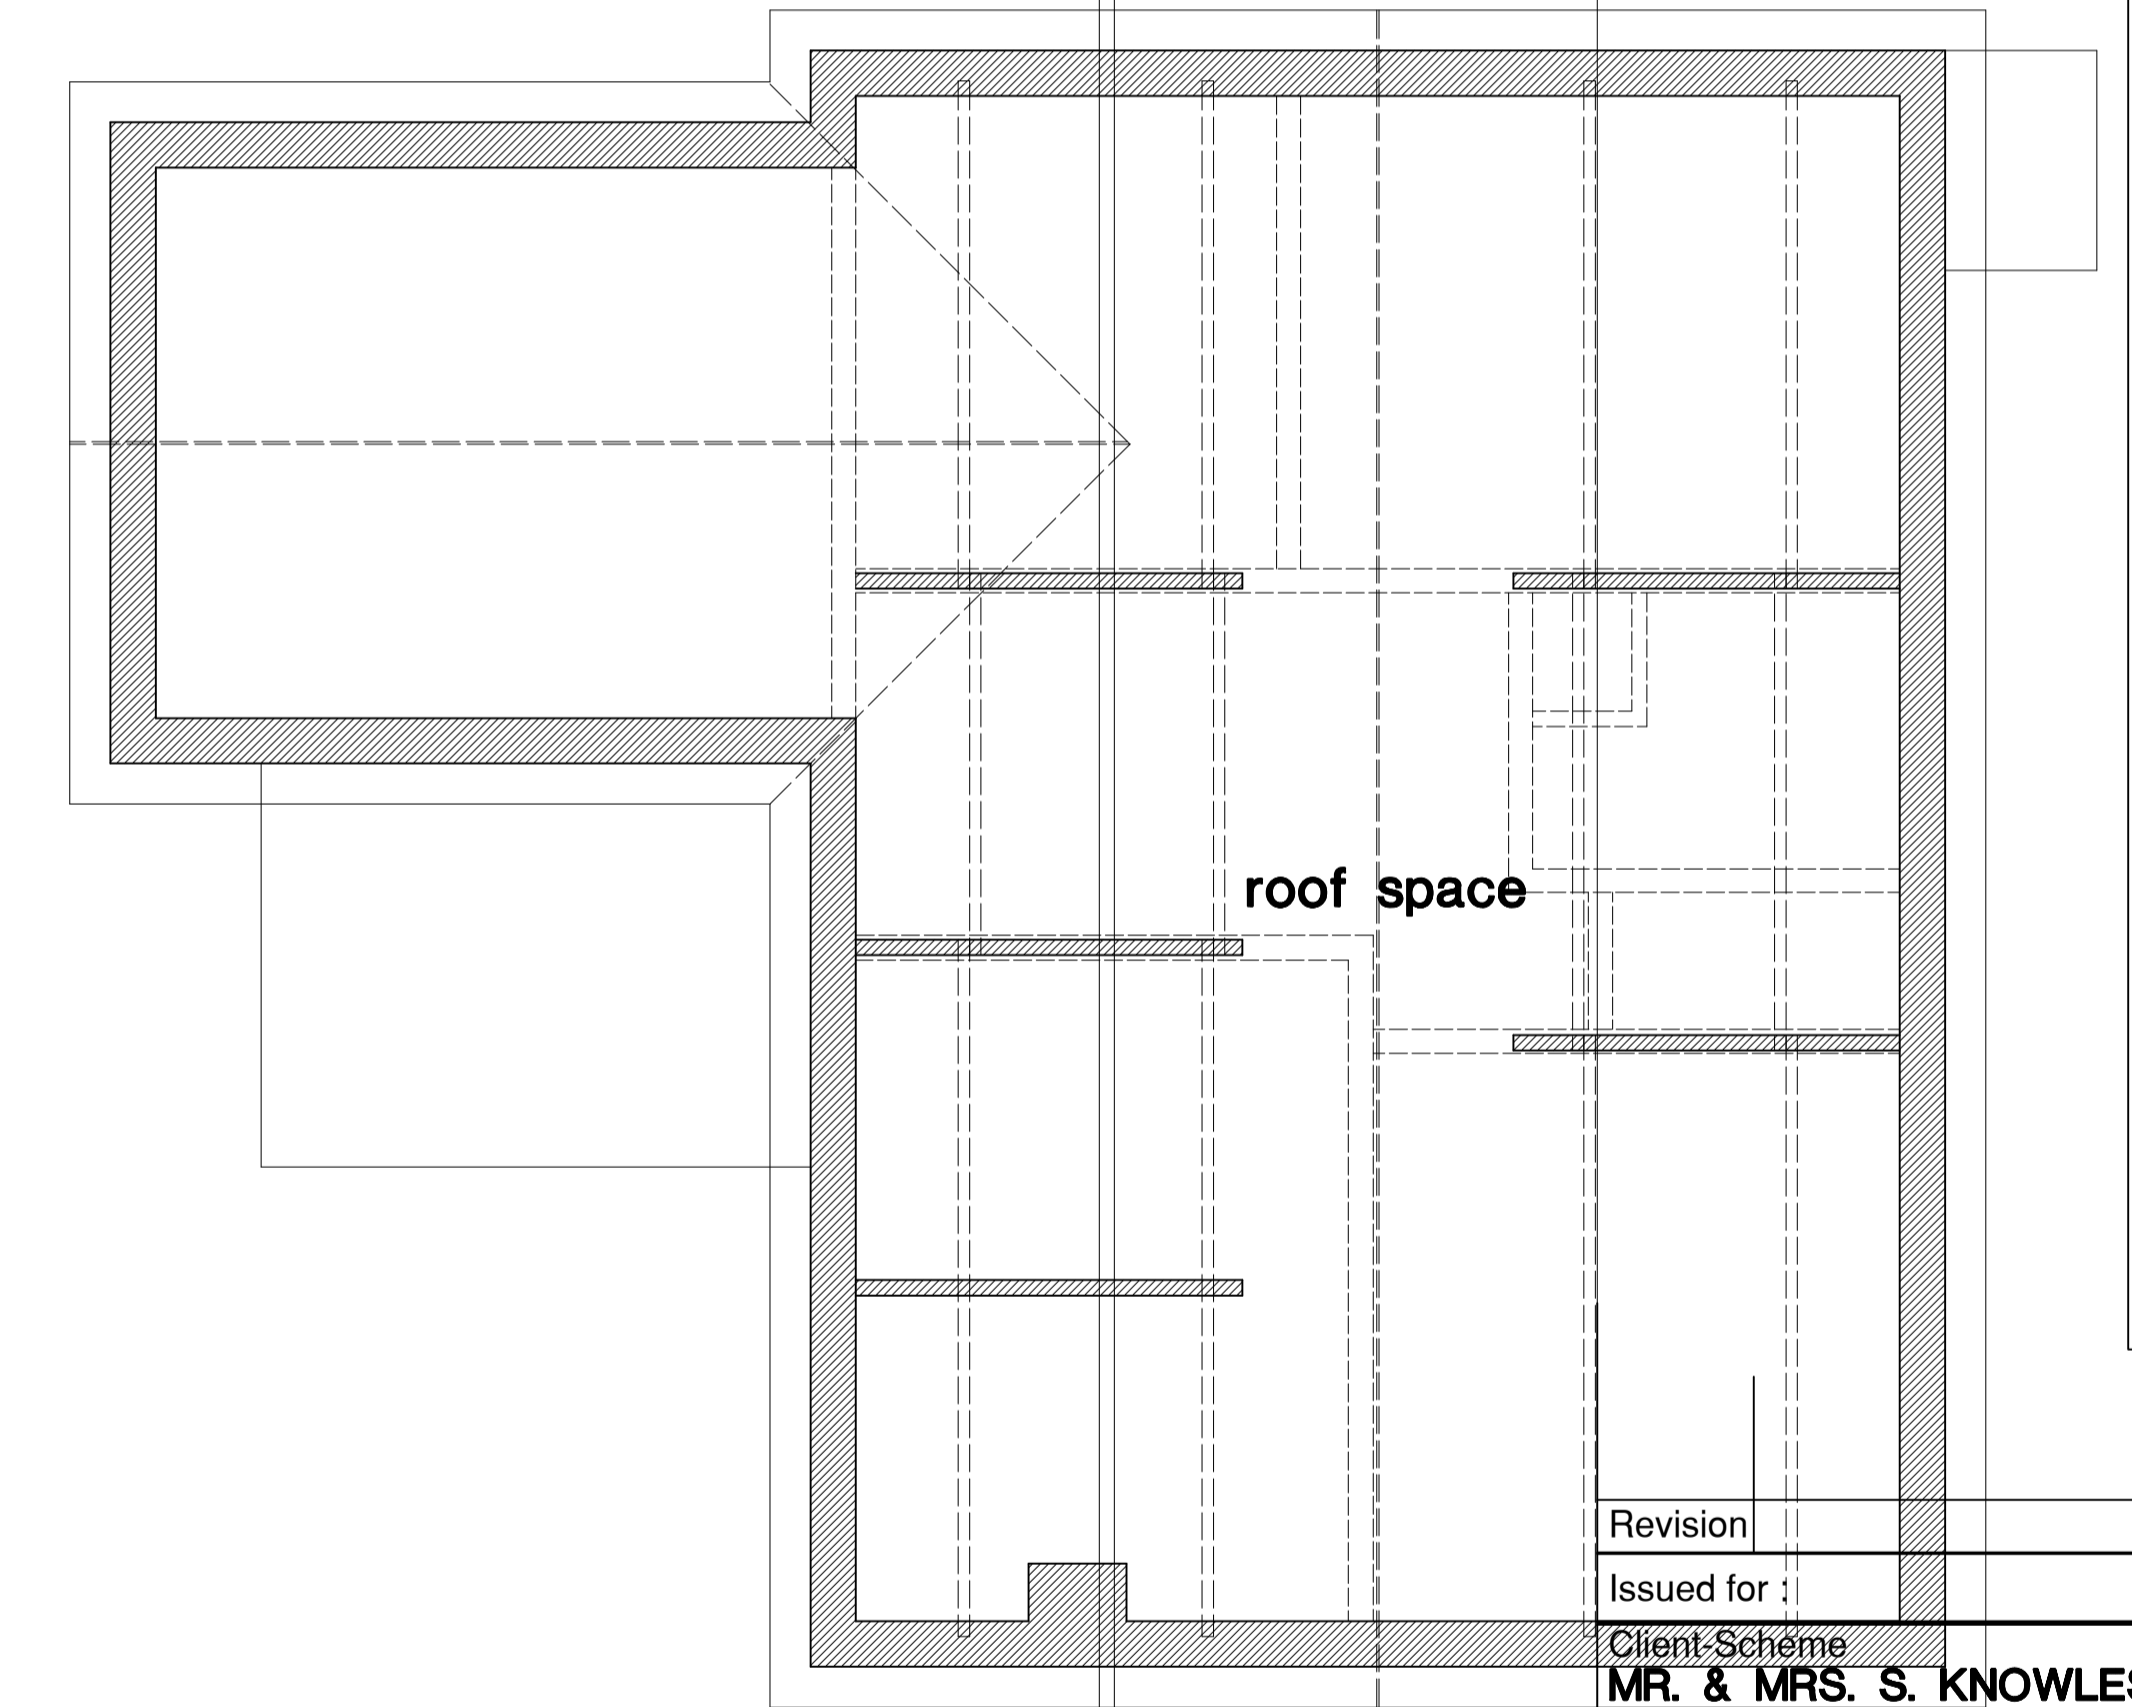

existing first floor plan

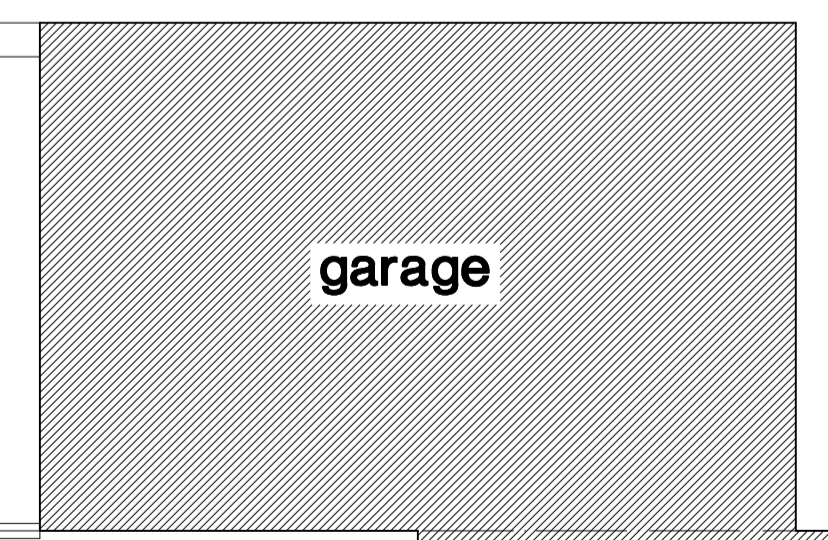

garage

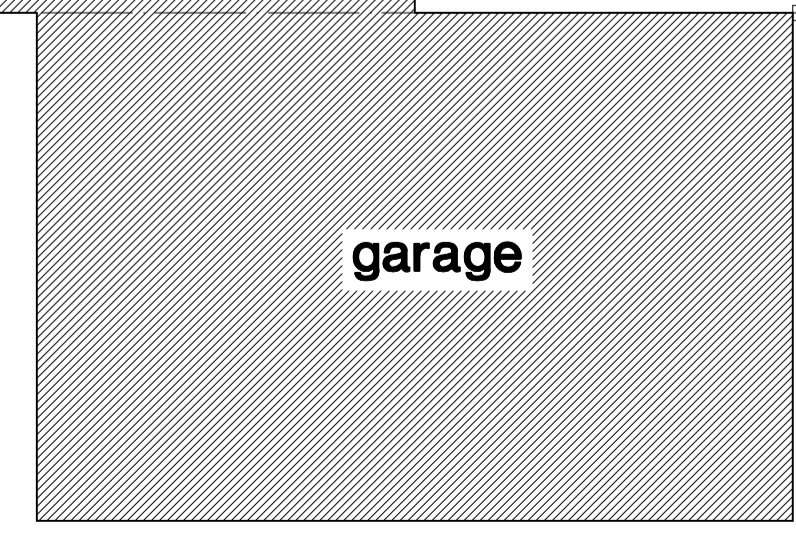

garage

No. 405

Revision	Chkd.	Date

Issued for :
 Client-Scheme
MR. & MRS. S. KNOWLES.
407 DEVONSHIRE ROAD,
BLACKPOOL.

Drawing Title
Survey.

407 Devonshire Road,
Blackpool.

NTJ Design
 11 Speyside,
 Blackpool.
 FY4 2BS

Tel : 01253 406549
 E-mail : ntjdesign@aol.com
 Mobile : 07761394652

Date : **Jan 2021**
 Scale : **1 : 100 & 1 : 50**
 Drawn : **ntj**
 Checked :

Drawing No. **A1092/1**

