



EXISTING SOUTH ELEVATION 1:100



EXISTING EAST ELEVATION 1:100



EXISTING NORTH ELEVATION 1:100




EXISTING WEST ELEVATION 1:100



PROPOSED SOUTH ELEVATION 1:100




PROPOSED EAST ELEVATION 1:100

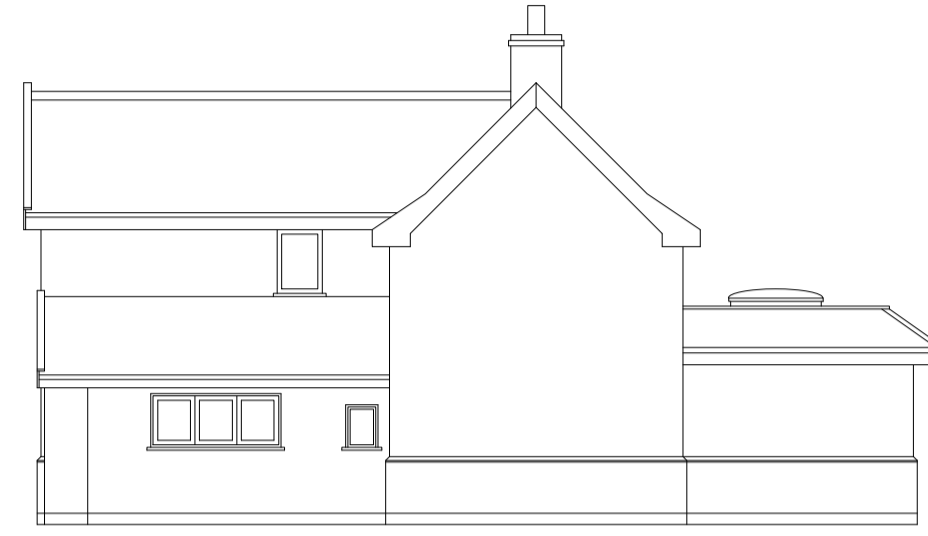


PROPOSED NORTH ELEVATION 1:100




PROPOSED WEST ELEVATION 1:100

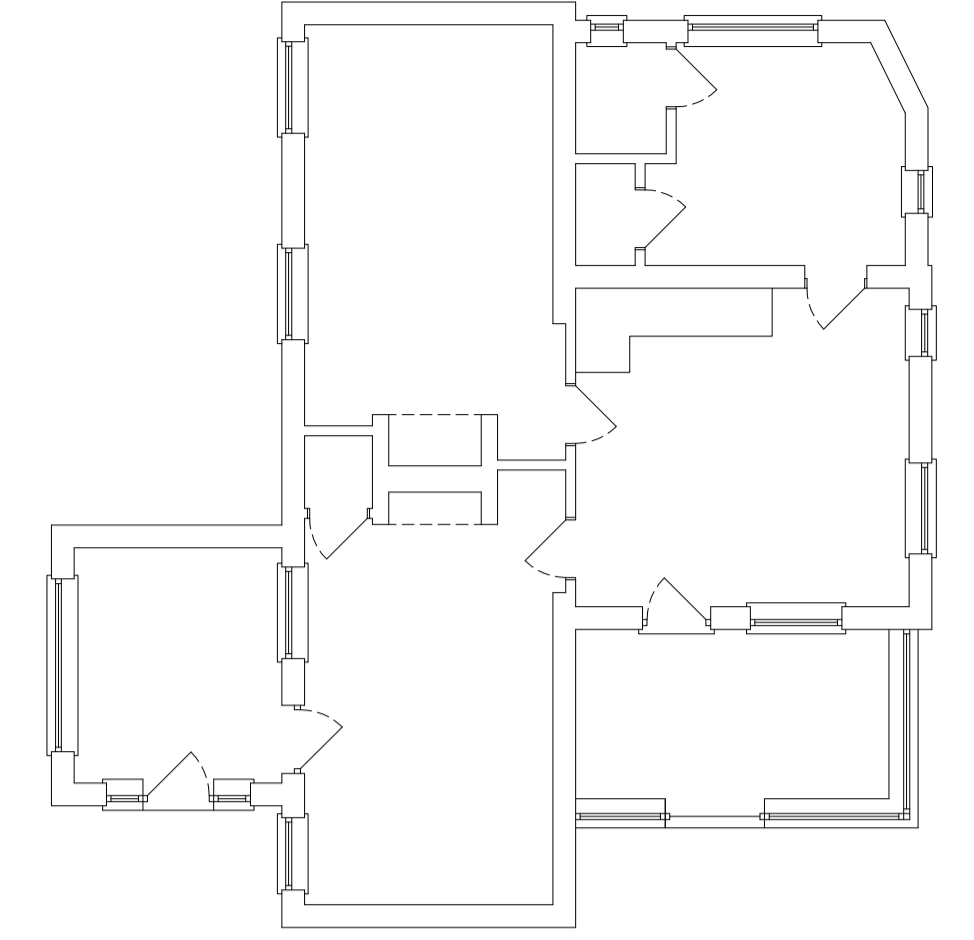

EXISTING GROUND FLOOR PLAN 1:100

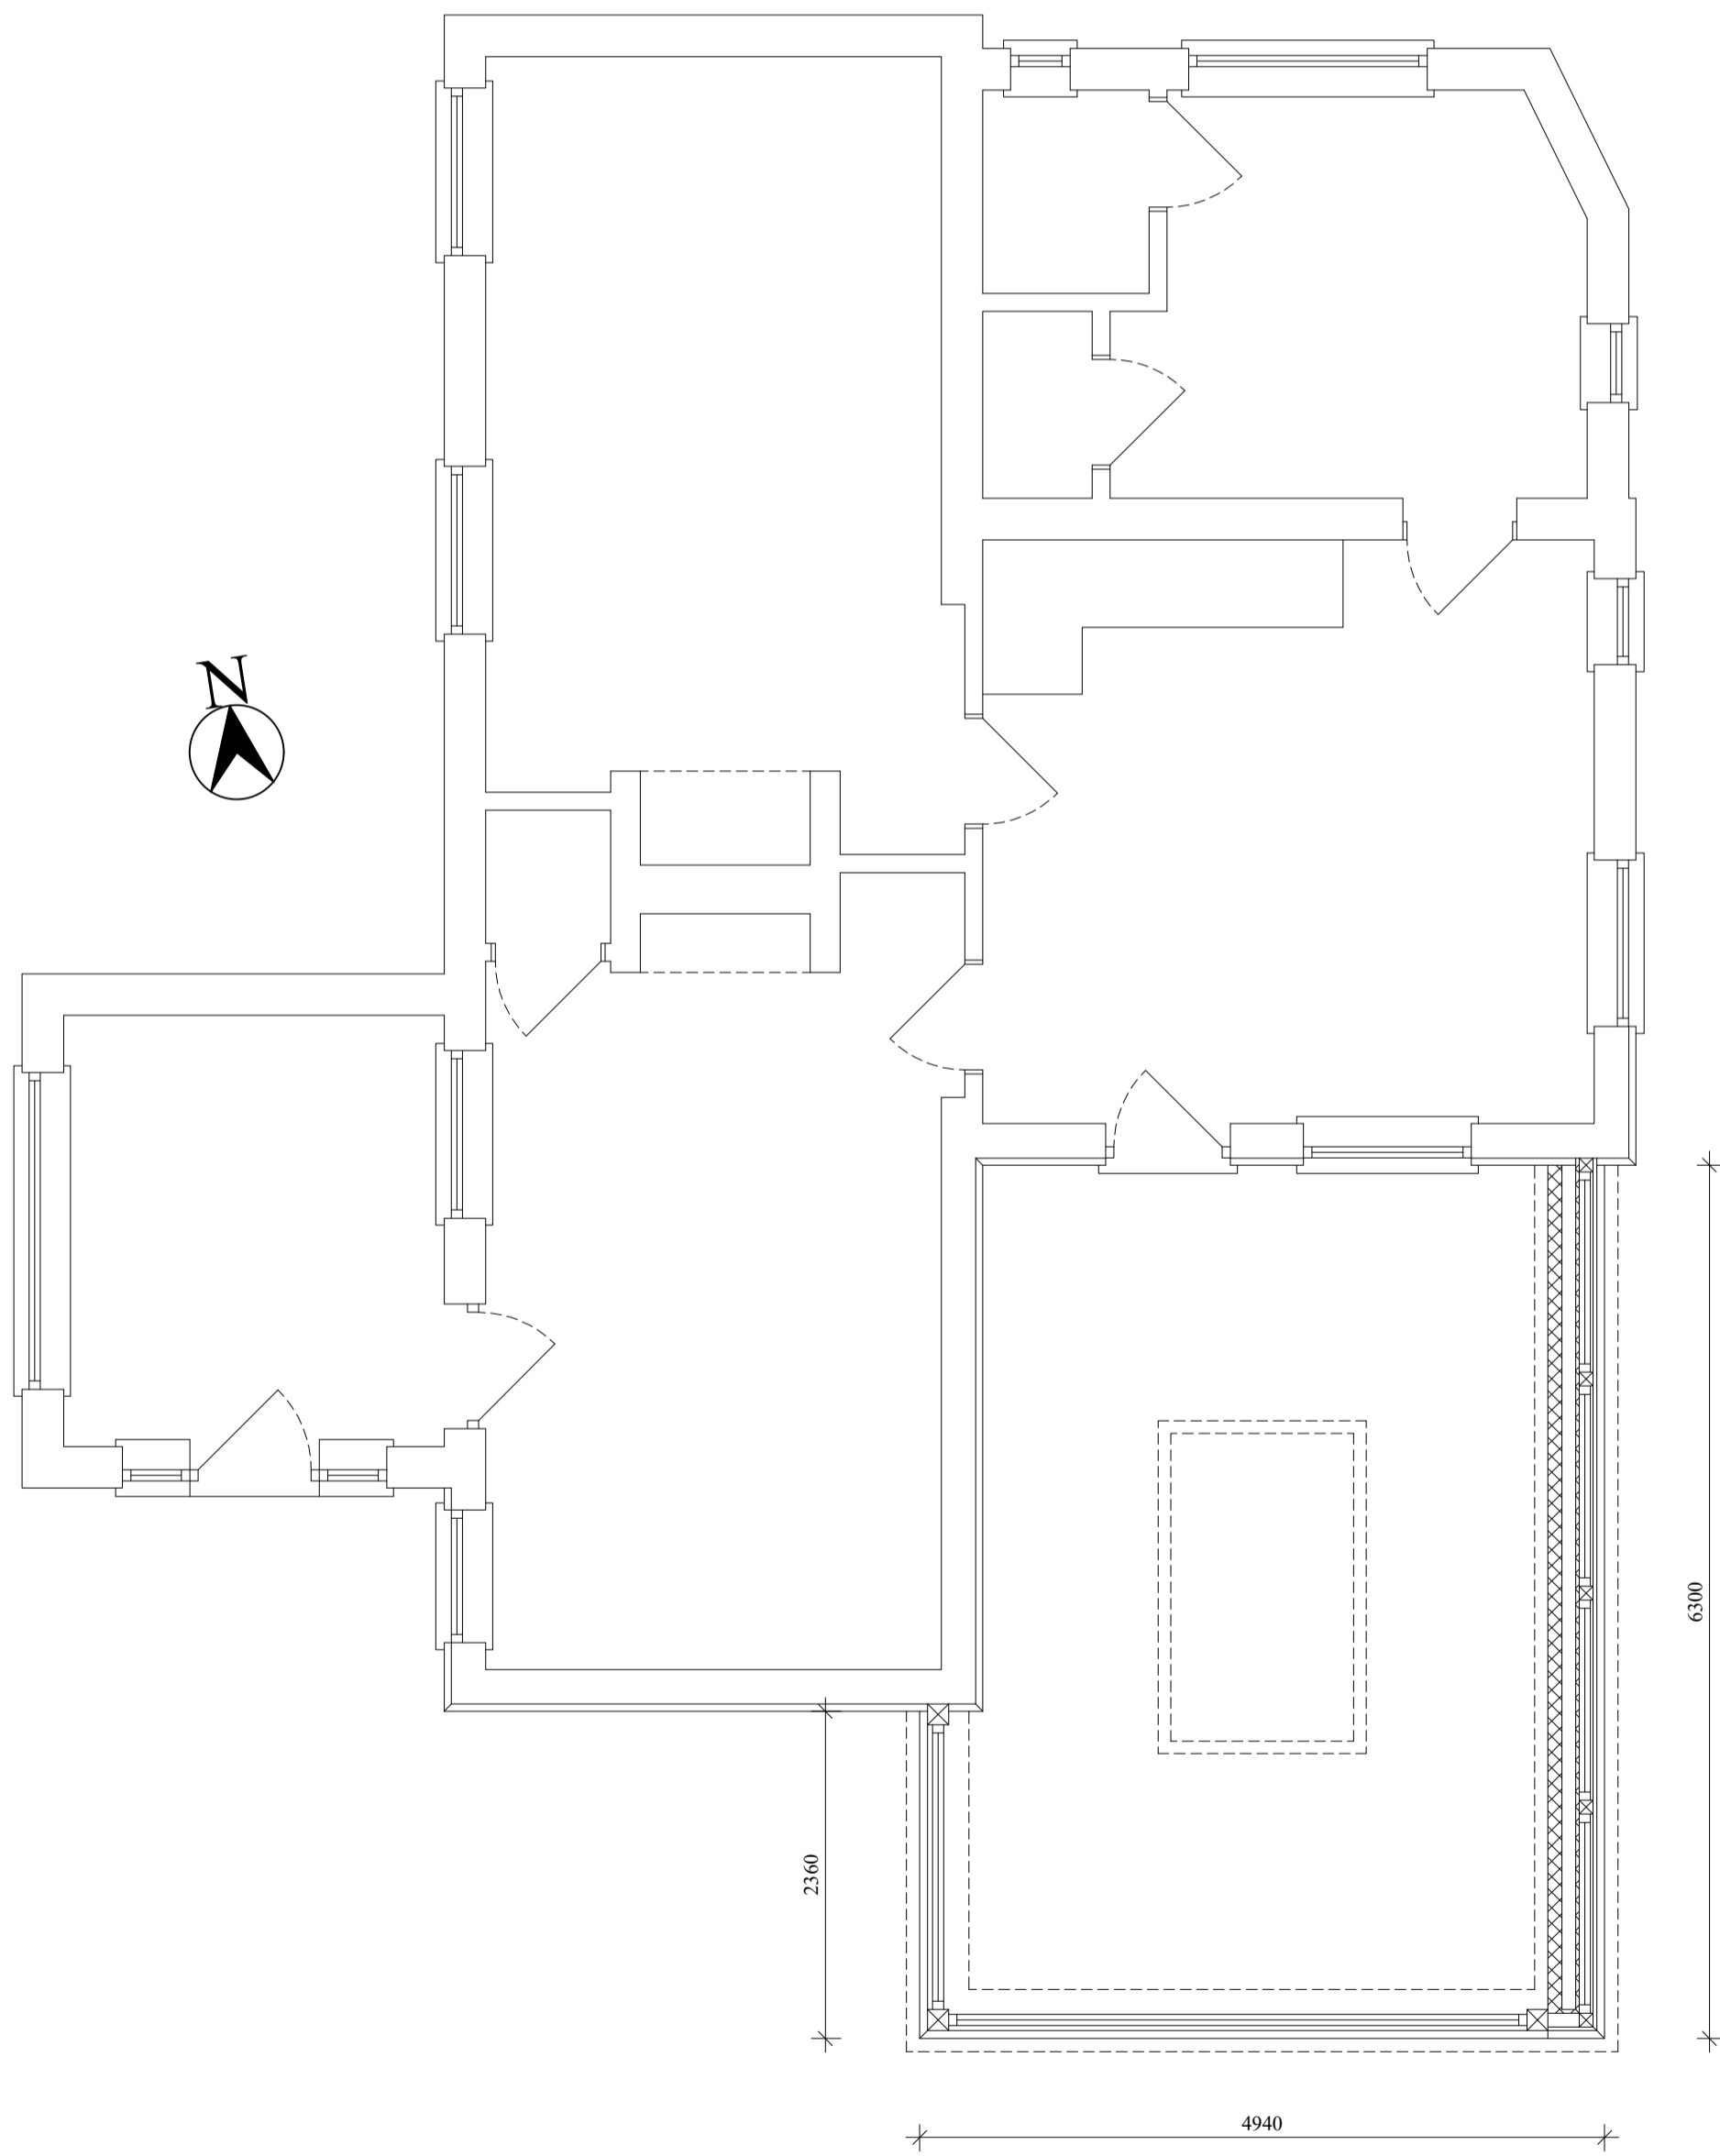

PROPOSED GROUND FLOOR PLAN 1:50

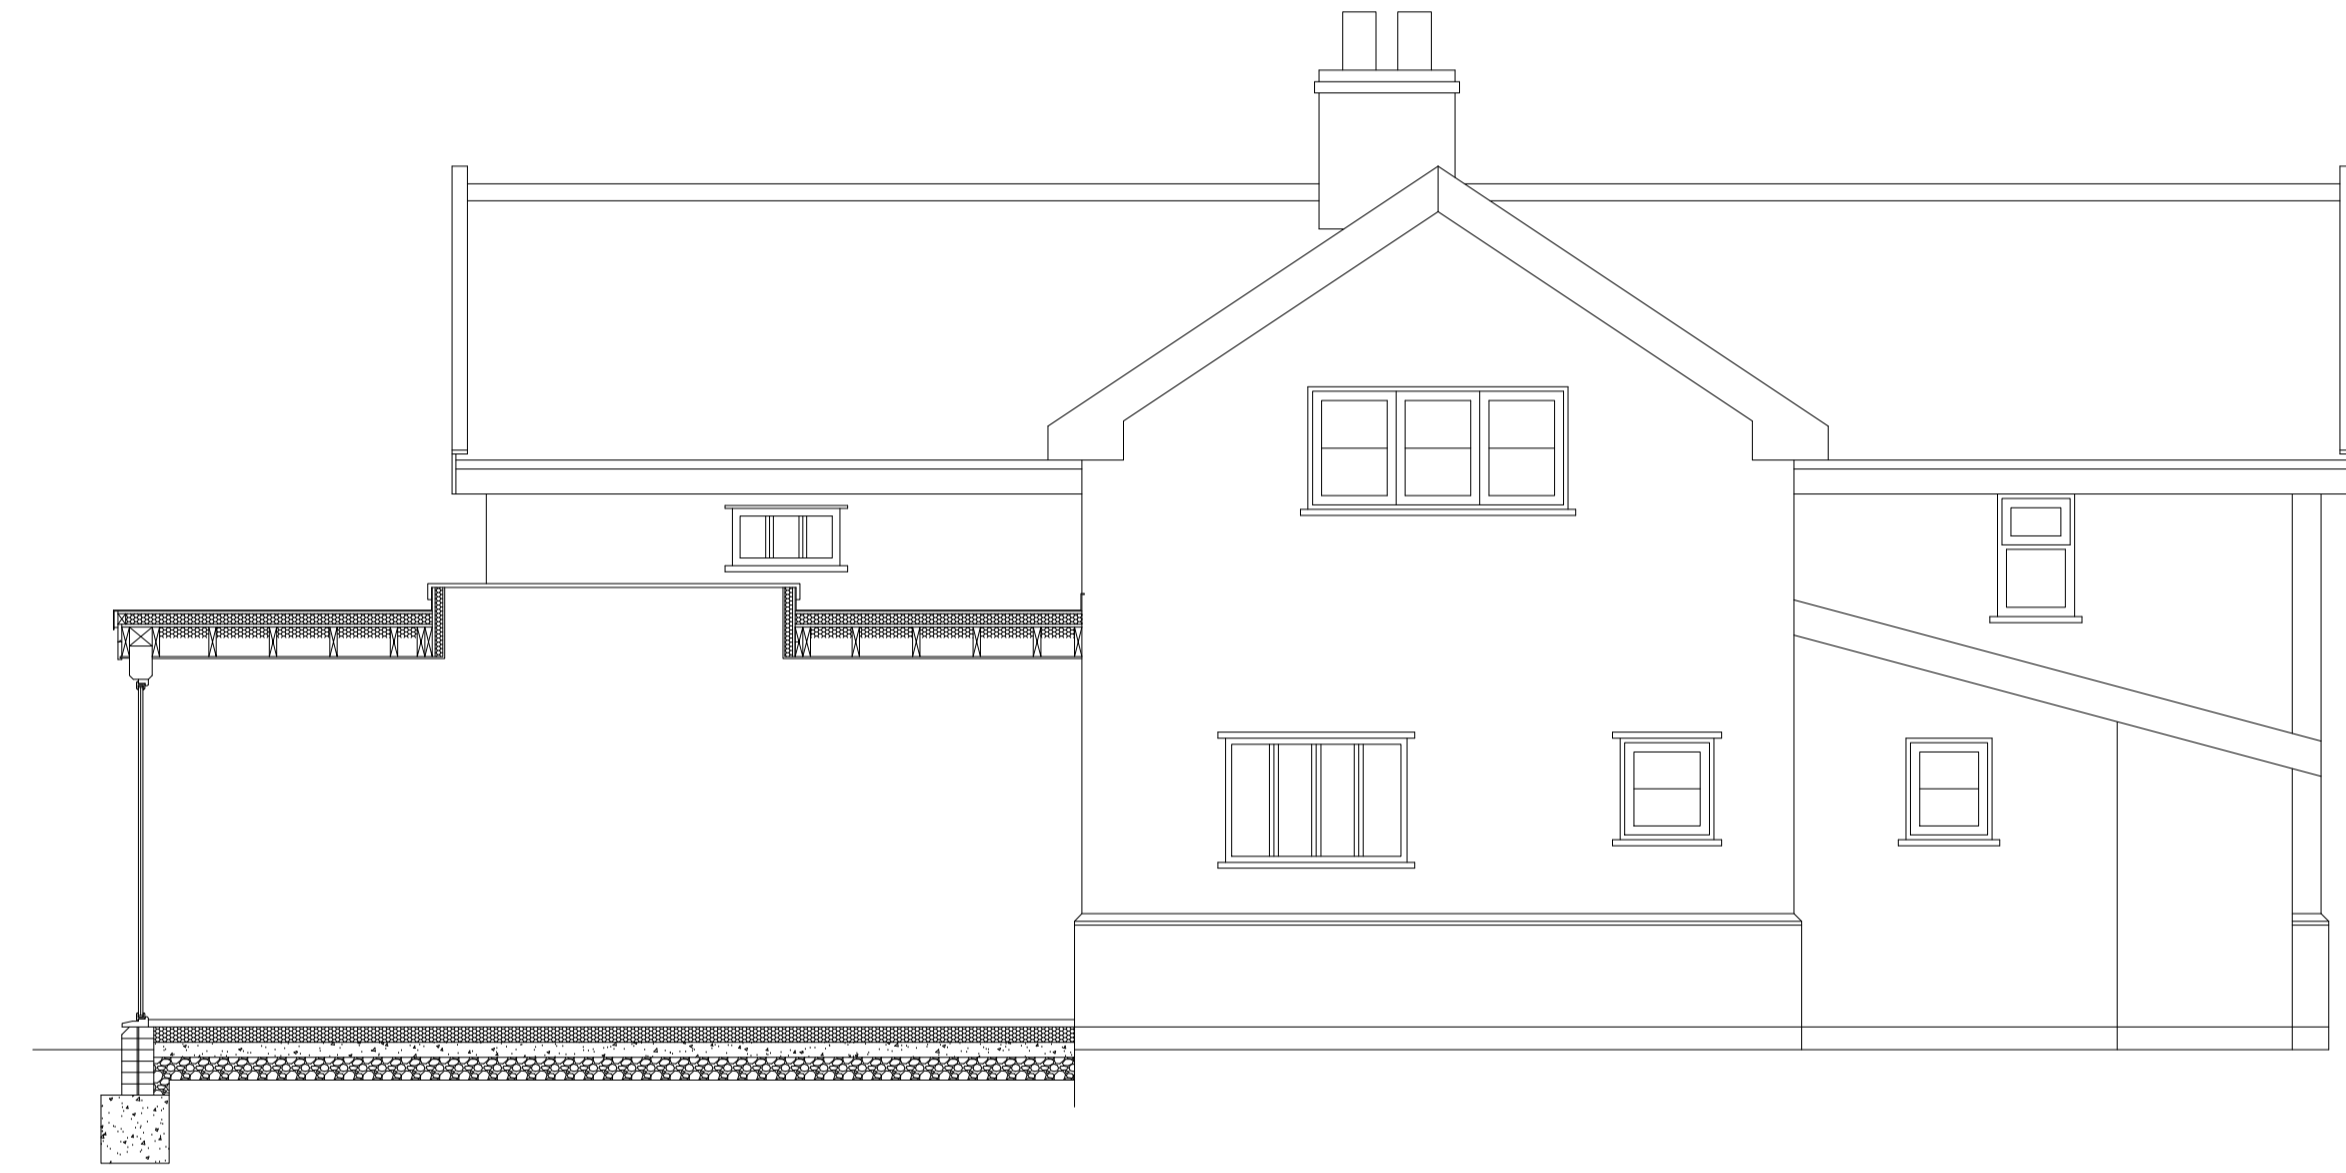

SECTION 1:50

EXISTING AND PROPOSED
PLANS, ELEVATIONS AND
SECTION
FOR A
SINGLE STOREY
SIDE EXTENSION AND
NEW SOUTH FACING GABLE
END WINDOW
AT
HAWTHORN COTTAGE
HOLLOW LANE
MENDHAM
FOR
Mr & Mrs SAUNDERS

SCALE: 1:100 & 1:50
dwg no: 751, 7th June 2022
REV.

MICHAEL RAYNER
ARCHITECTURAL
01508 536 669
07900 431 431
mike.raynerbco@googlemail.com