




REAR ELEVATION




SIDE ELEVATION



PROPOSED REAR ELEVATION

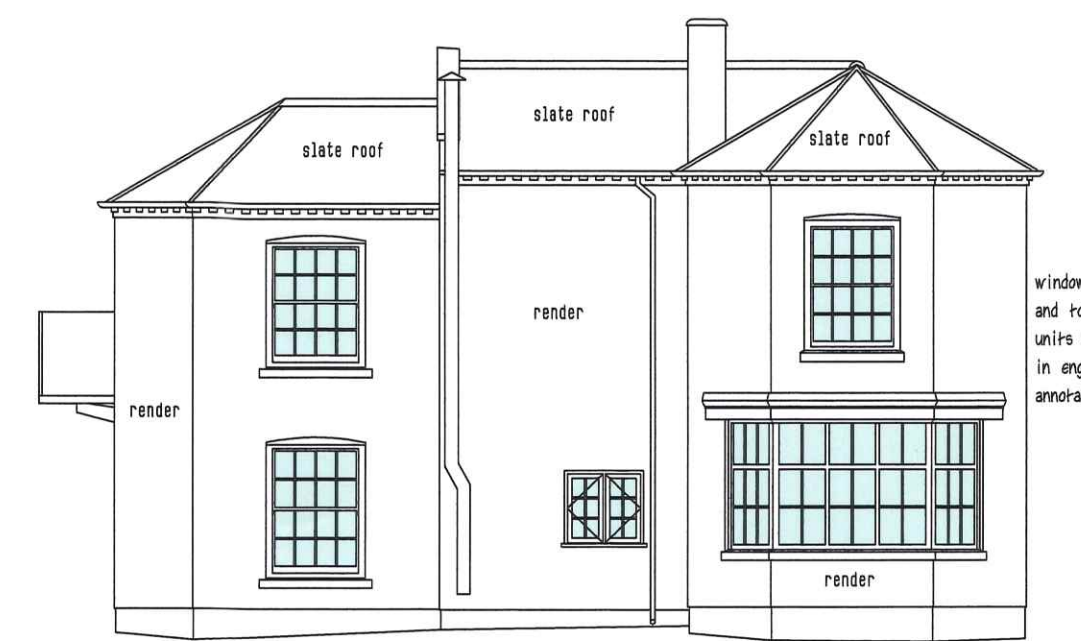


PROPOSED SIDE ELEVATION

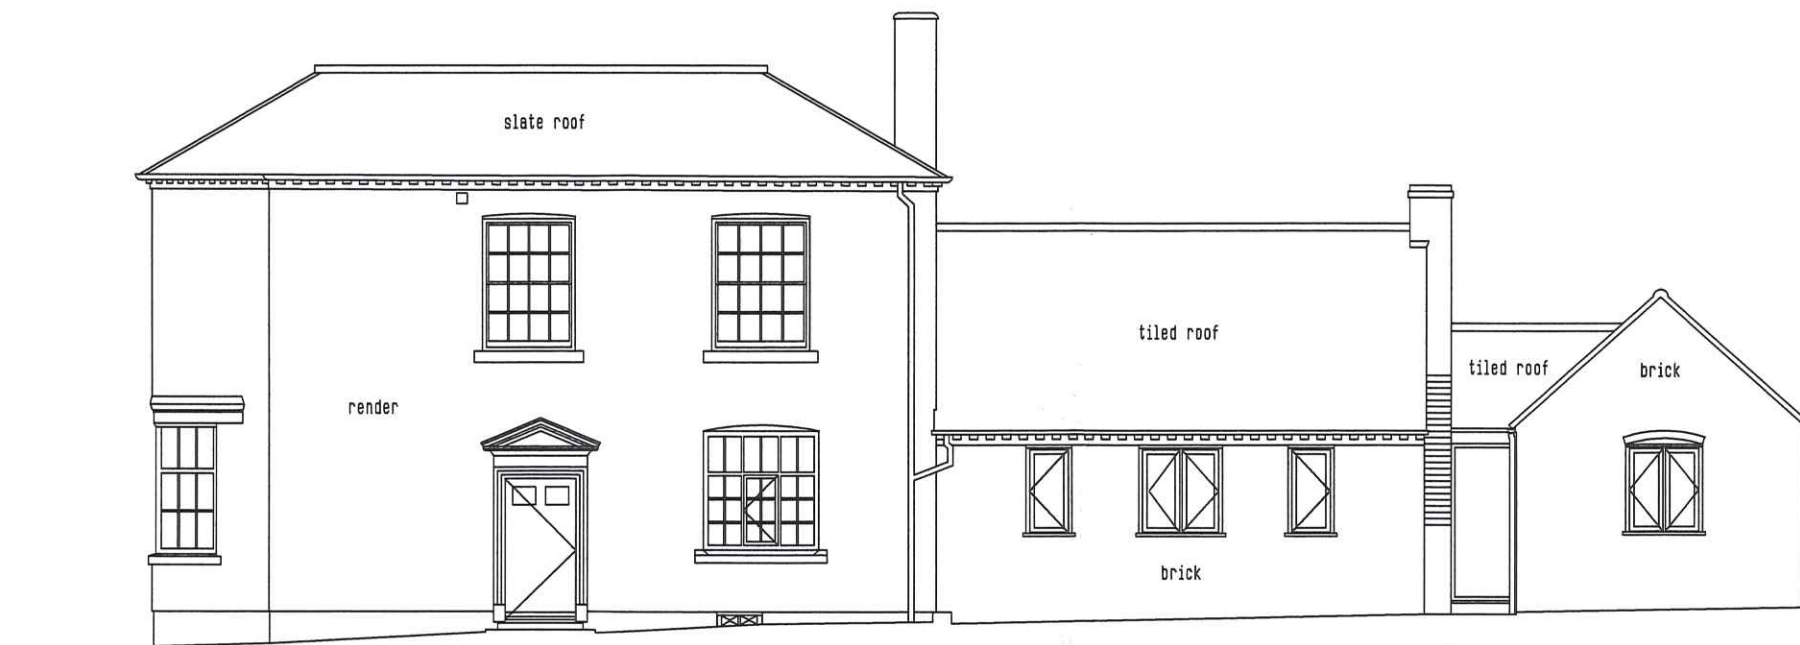


FRONT ELEVATION




PROPOSED FRONT ELEVATION

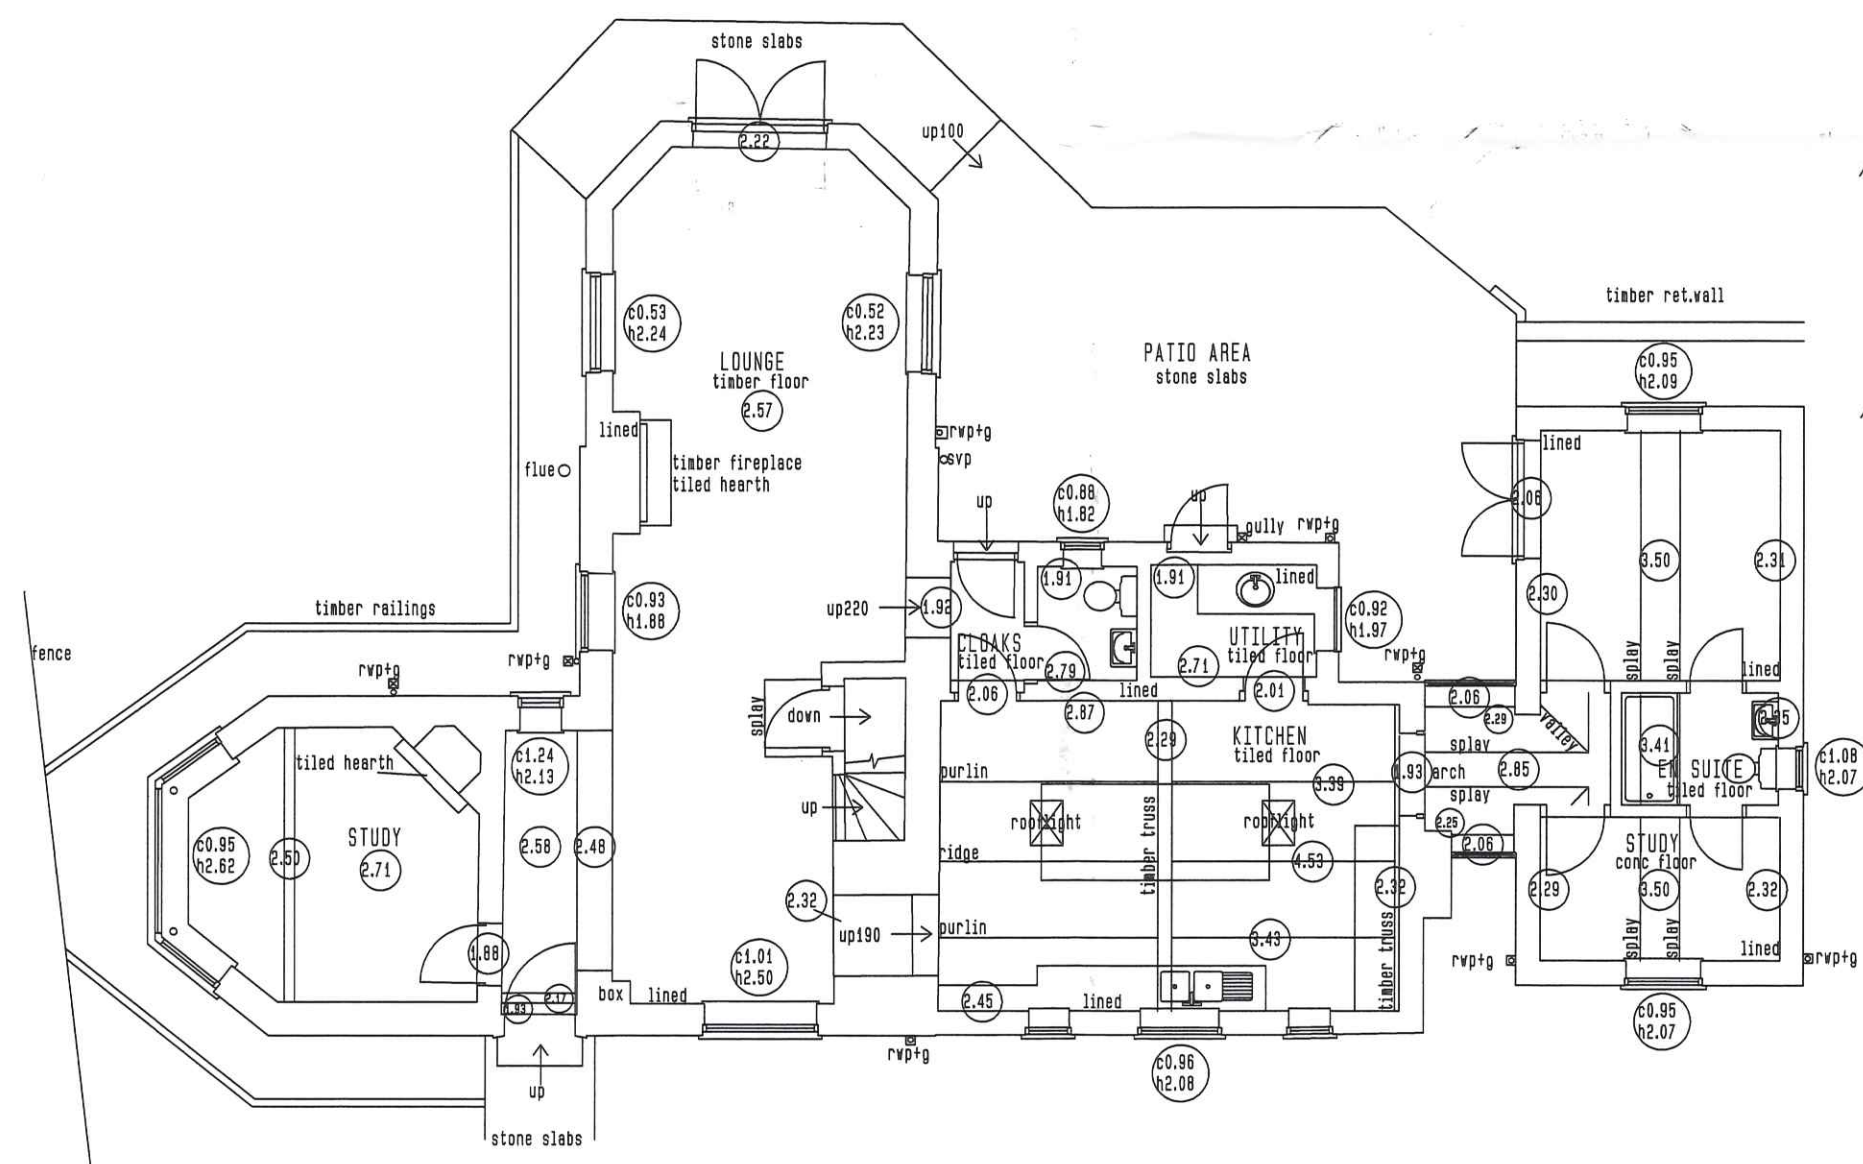


EXISTING GROUND FLOOR PLAN

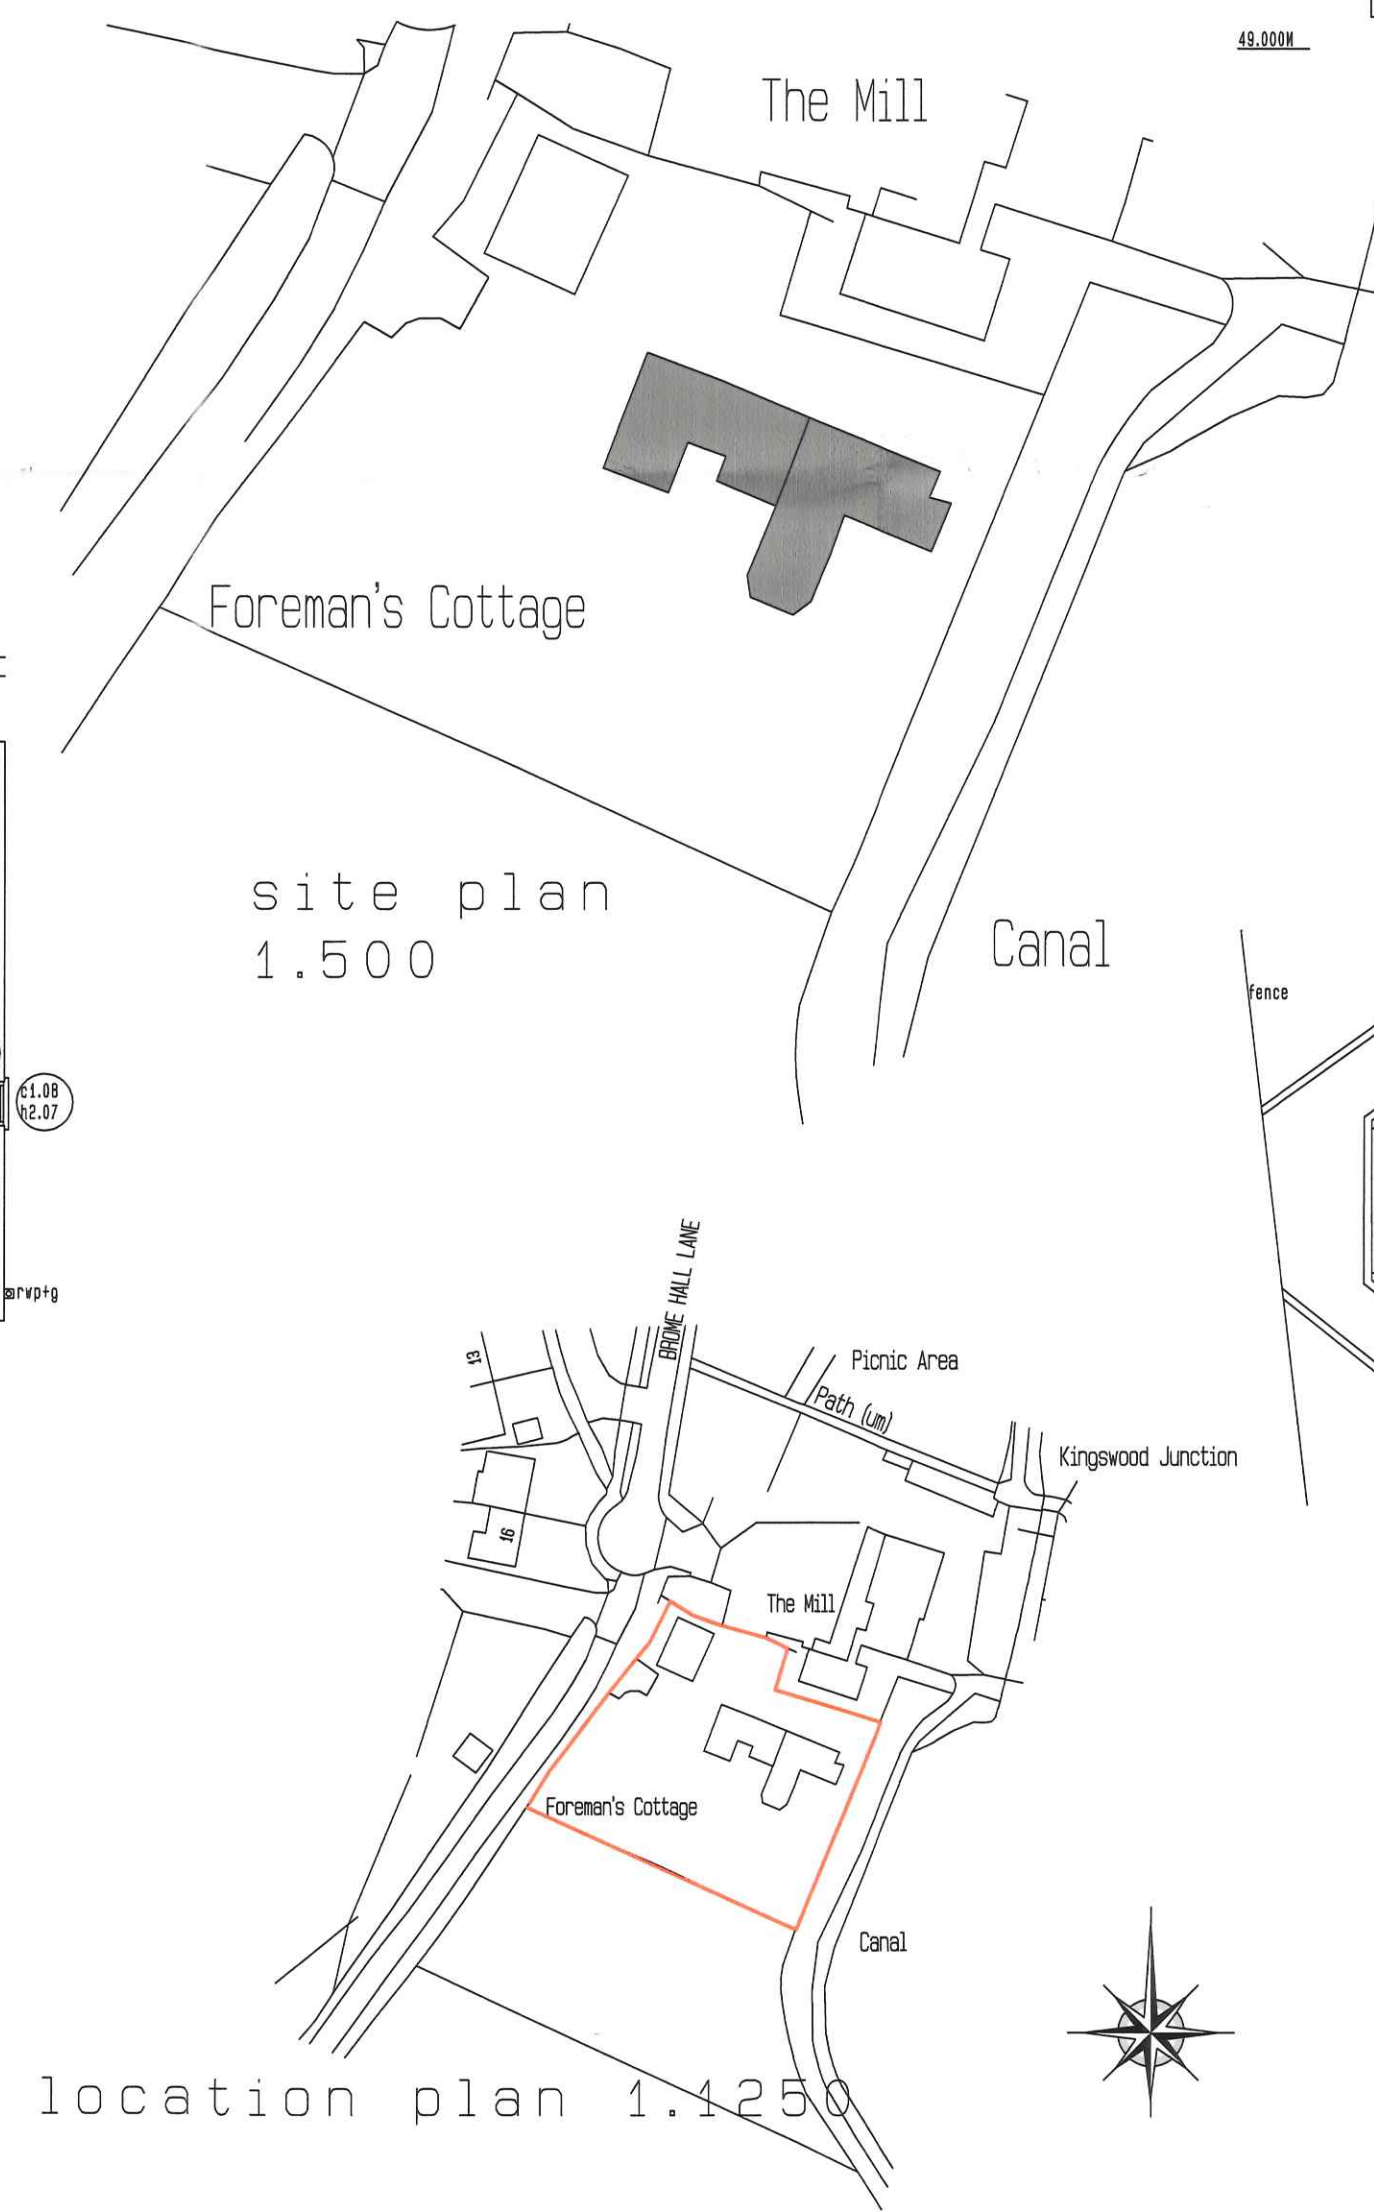

location plan 1:1250

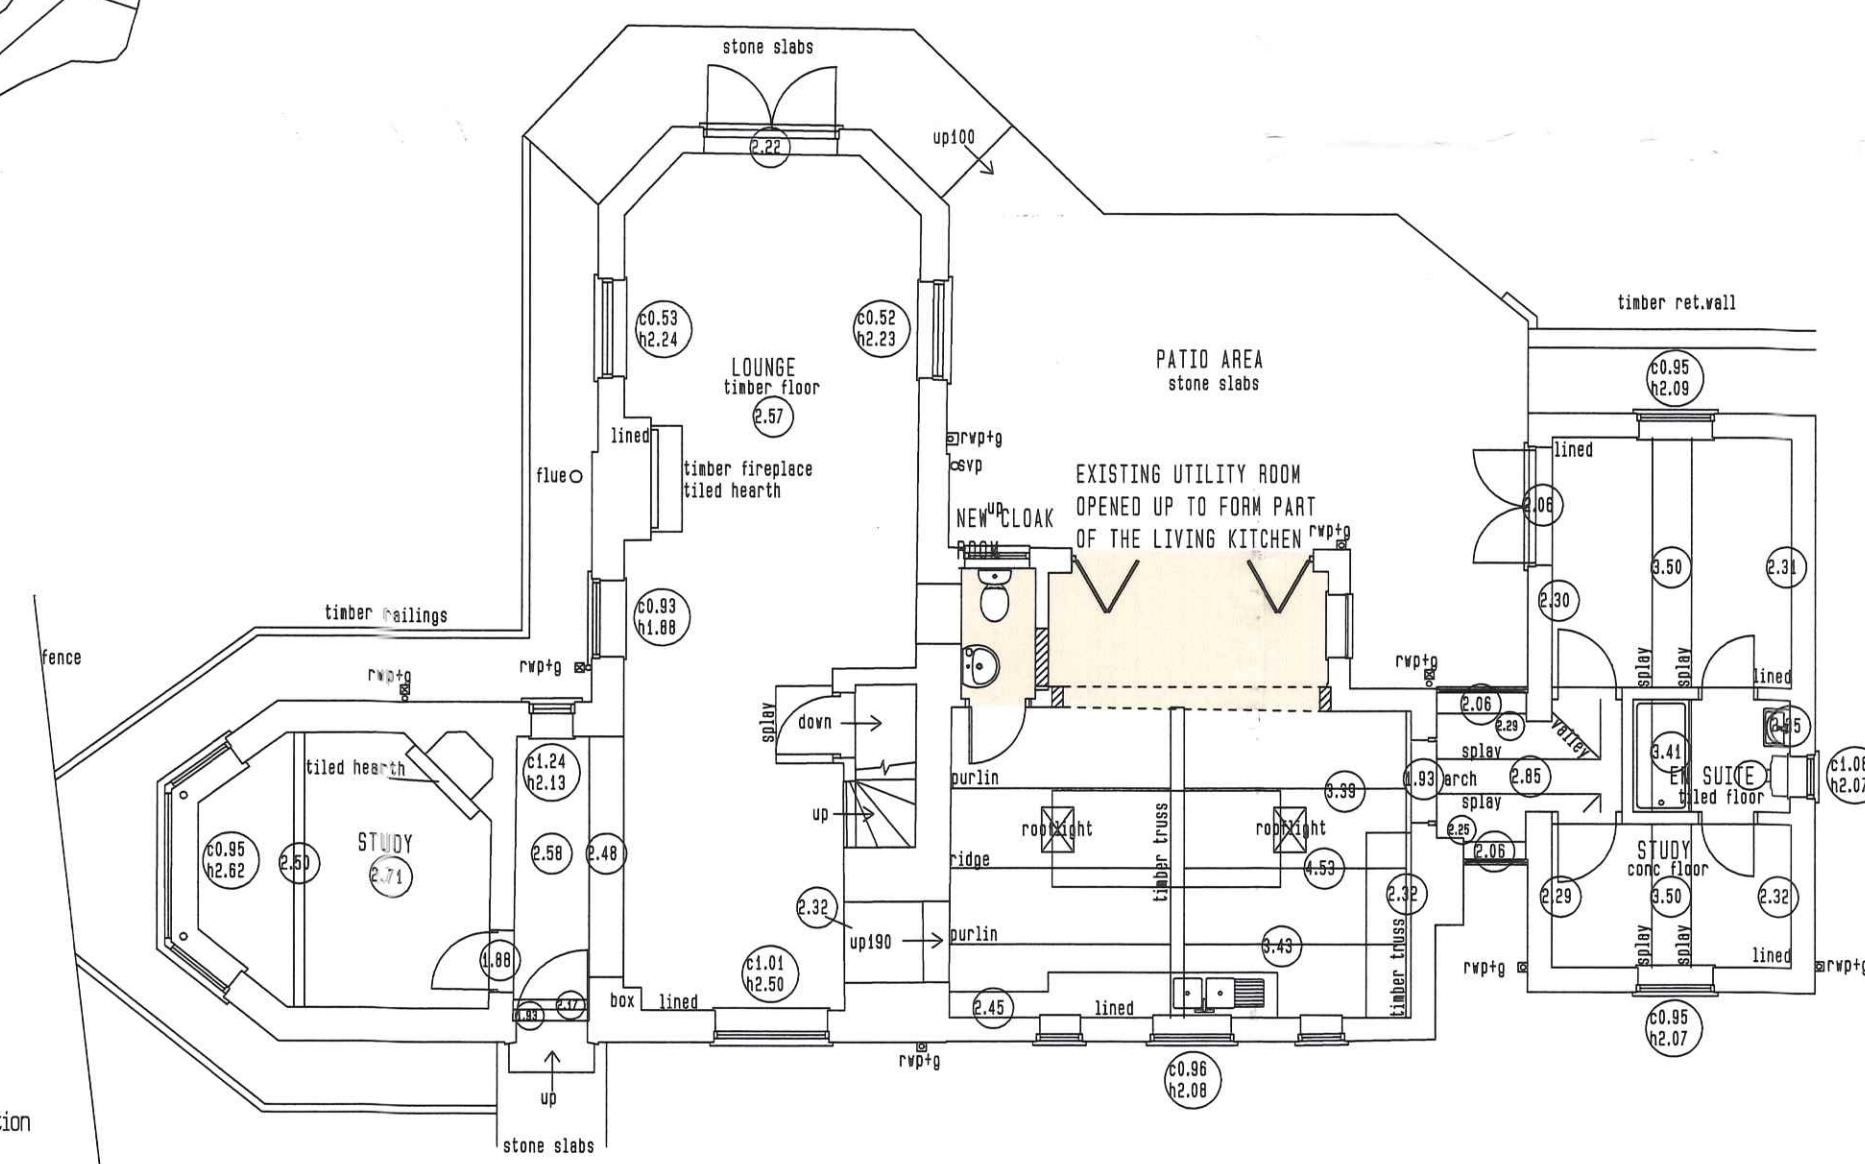

PROPOSED GROUND FLOOR PLAN

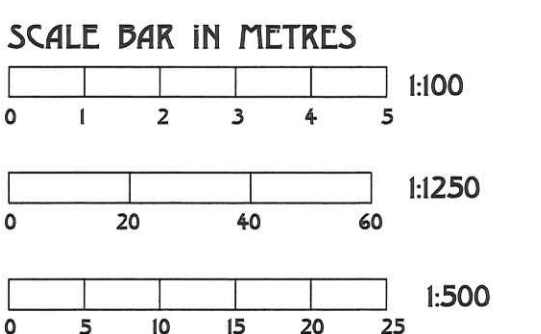

CROSS + CRAIG ASSOCIATES
ARCHITECTS
VINE HOUSE STATION ROAD
DORRIDGE SOLIHULL W. MIDS B93 8HD
TEL 01564 773927

MR + MRS LEWIS
FOREMAN'S COTTAGE
BROME HALL LANE
LAPWORTH
B94 5RB

INTERNAL ALTERATIONS TO EXISTING UTILITY
ROOM TOGETHER WITH REPLACEMENT WINDOWS

DATE 03/2022	REVISION
SCALE 1:100	
CODE	DWG NO 5664/01

WDC PLANNING Ref Officer
16 MAY 2022
SCANNED CC OR PD MA PRE GEN DIS