


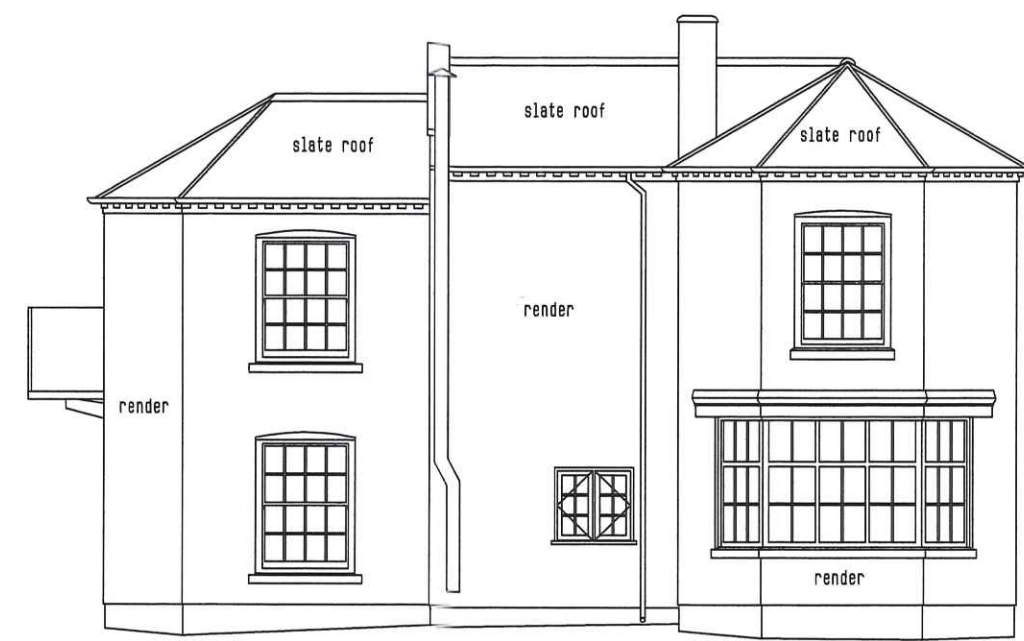

REAR ELEVATION



SIDE ELEVATION



PROPOSED REAR ELEVATION




PROPOSED SIDE ELEVATION




FRONT ELEVATION




PROPOSED FRONT ELEVATION

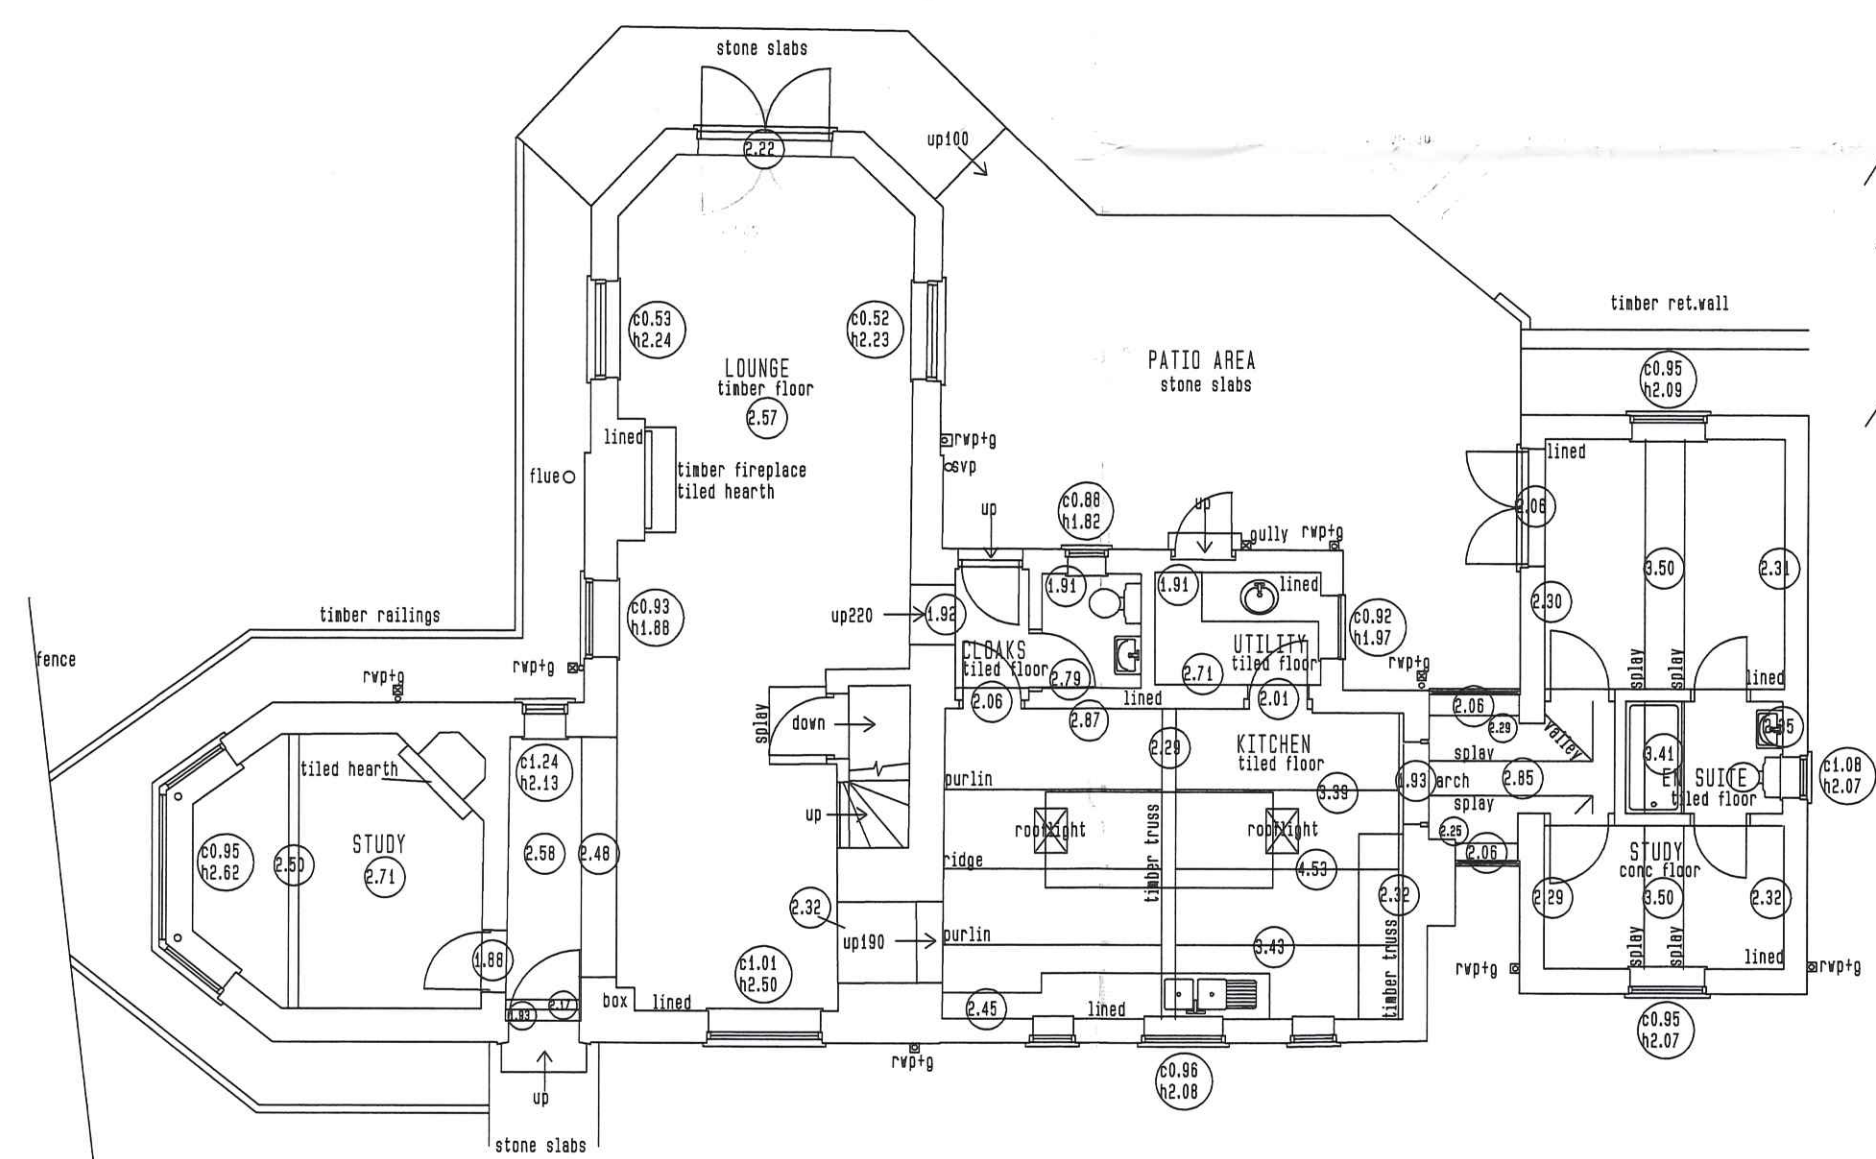



EXISTING GROUND FLOOR PLAN

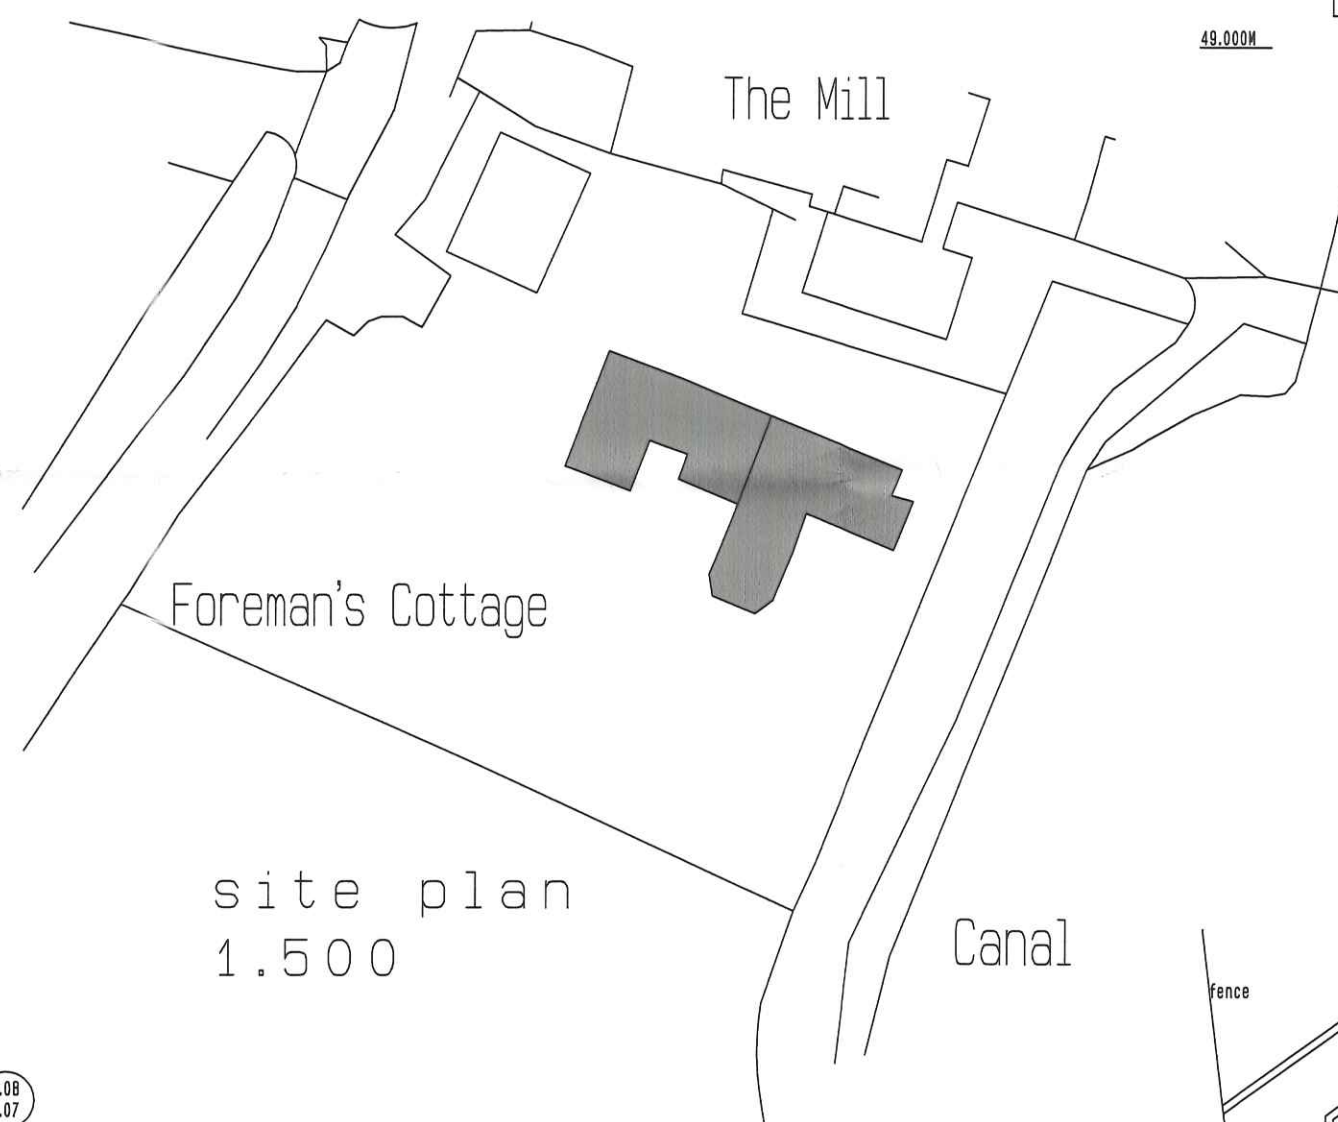

site plan 1:500

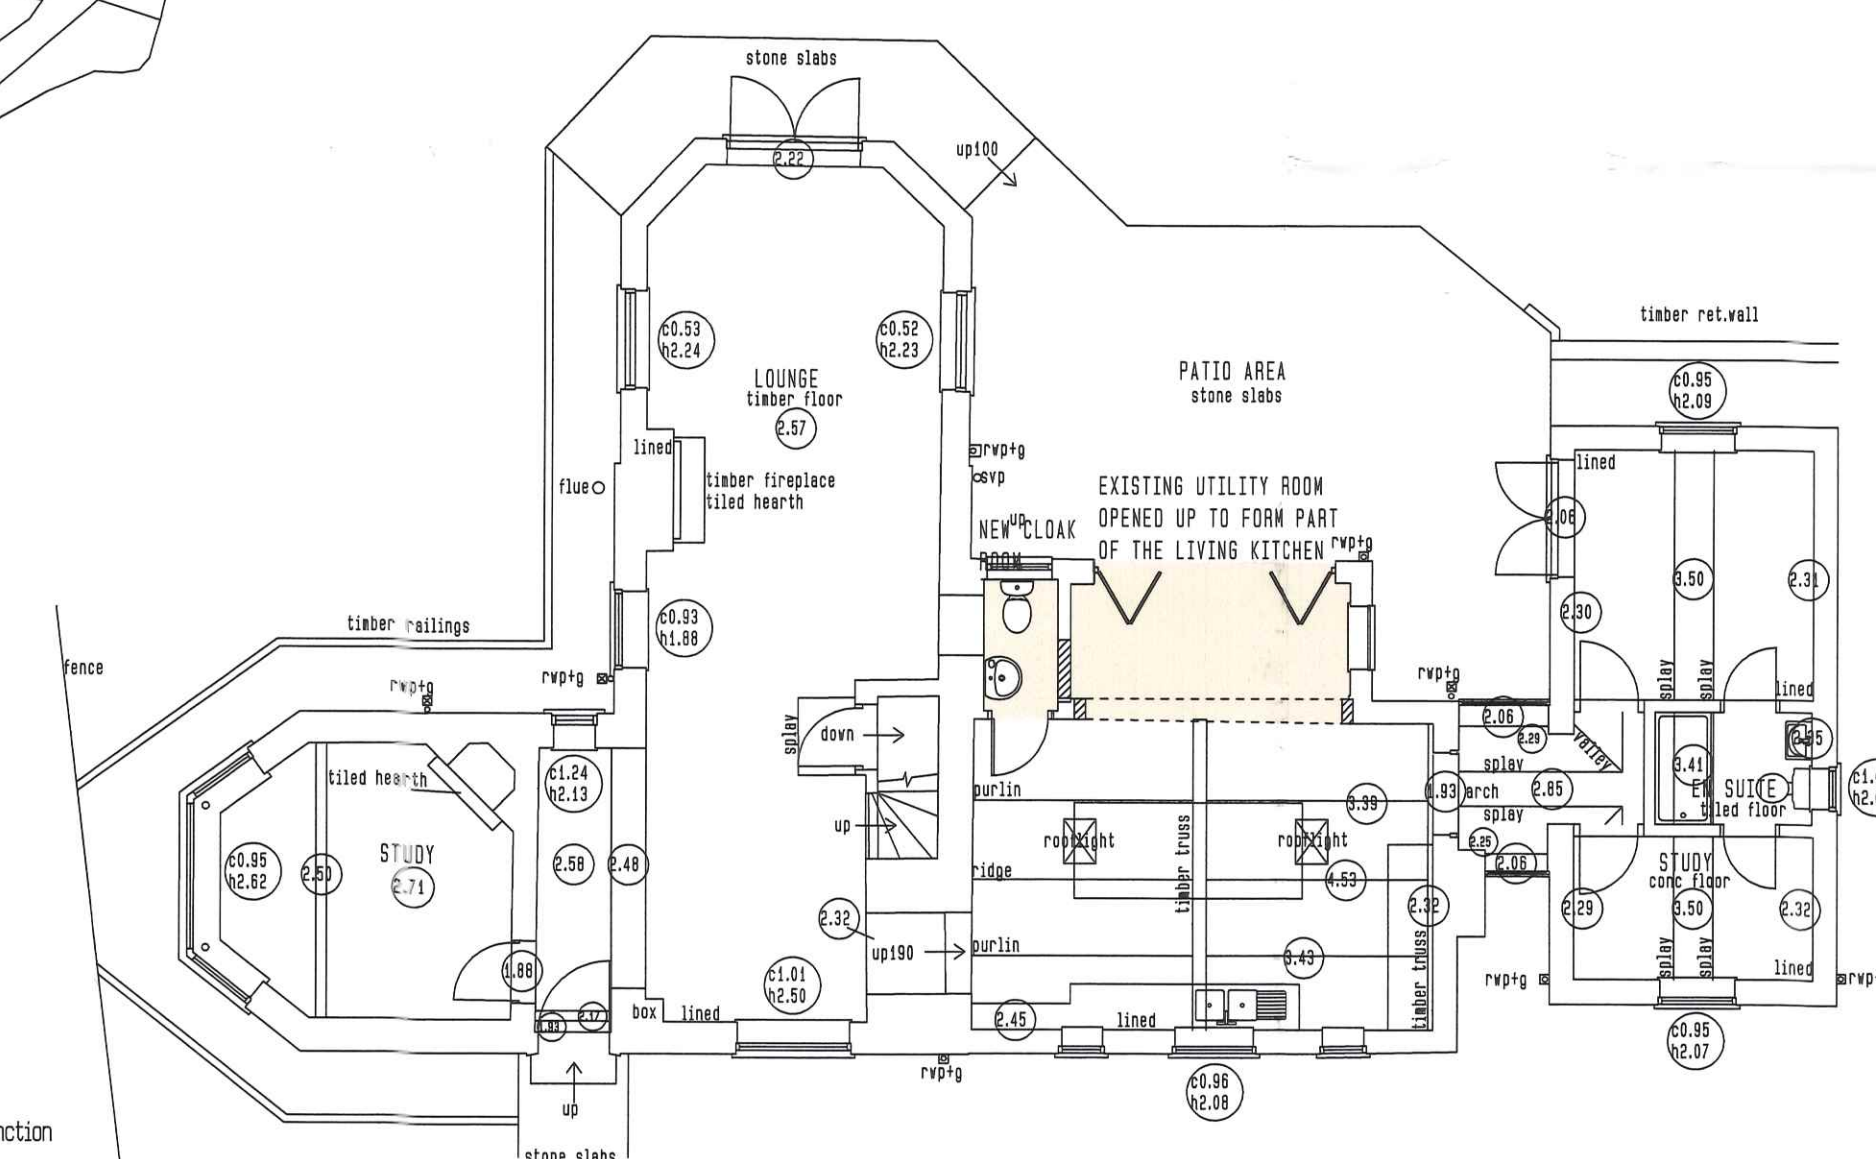

PROPOSED GROUND FLOOR PLAN

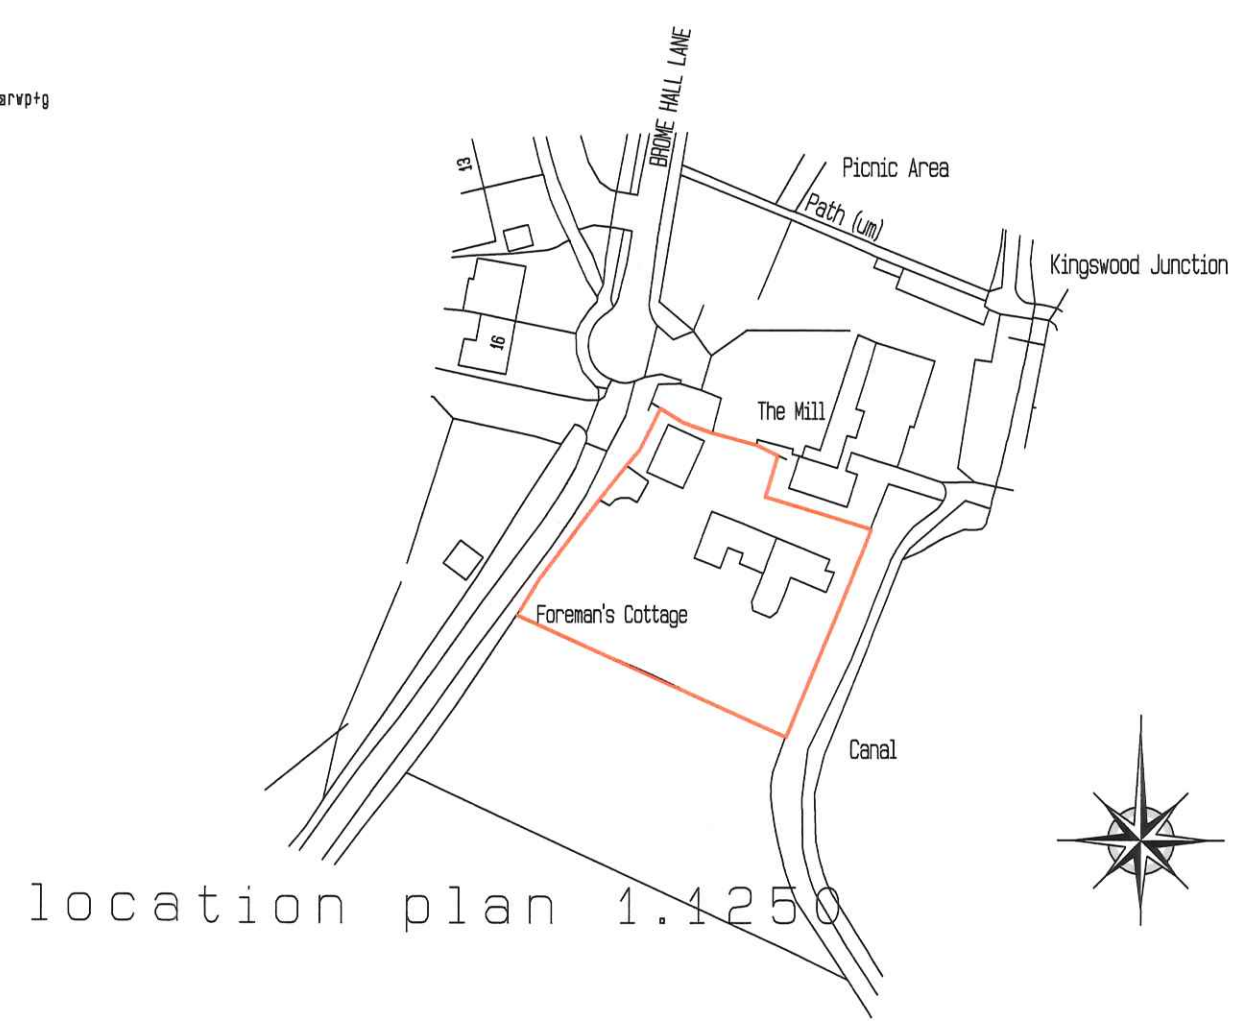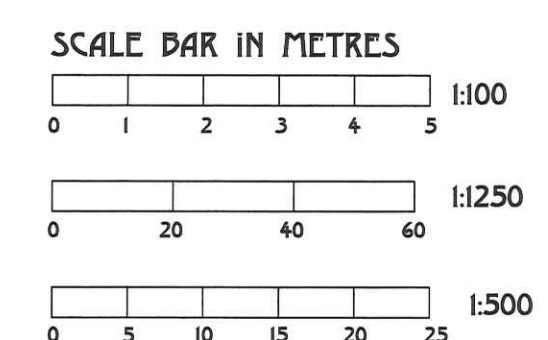

location plan 1:1250

**CROSS + CRAIG ASSOCIATES ARCHITECT**  
 VINE HOUSE STATION ROAD  
 DORRIDGE SOLIHULL W. MIDS B93 8HB  
 TEL 01564 773927

MR + MRS LEWIS  
 FOREMAN'S COTTAGE  
 BROME HALL LANE  
 LAPWORTH  
 B94 5RB  
 INTERNAL ALTERATIONS TO EXISTING UTILITY ROOM TOGETHER WITH REPLACEMENT WINDOWS

DATE	REVISION
03/2022	
SCALE	
1:100	
CODE	DWG NO
	5664/01

WDC PLANNING  
 Ref  
 Officer  
 16 MAY 2022  
 PLANNED  
 C/O DR PD MA  
 PRE GEN DIS

Ordnance Survey, 10 Crown Copyright 2022. All rights reserved. Licence number: 100028432