

REAR ELEVATION




SIDE ELEVATION



PROPOSED REAR ELEVATION




PROPOSED SIDE ELEVATION

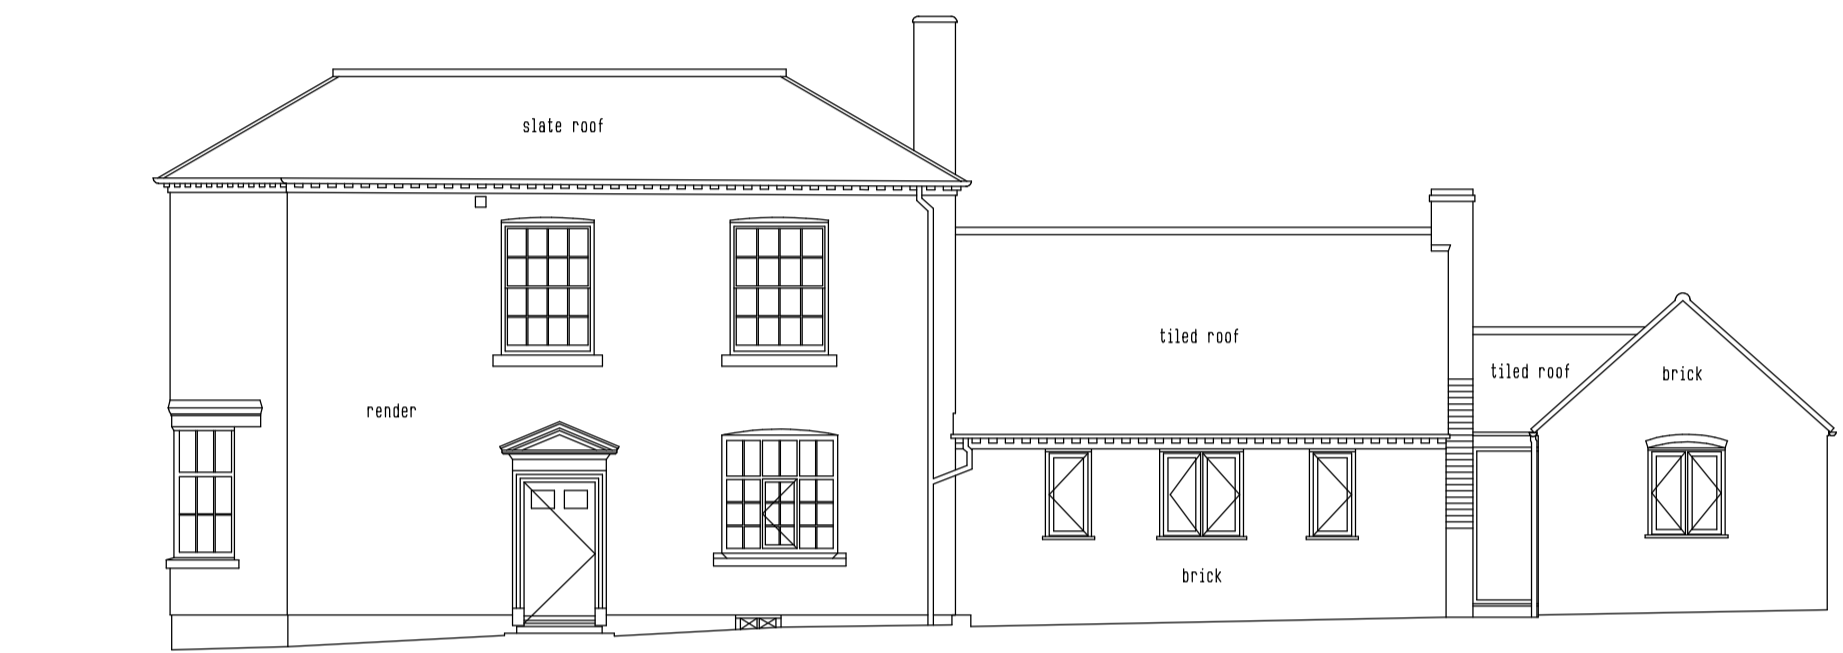


FRONT ELEVATION



PROPOSED FRONT ELEVATION

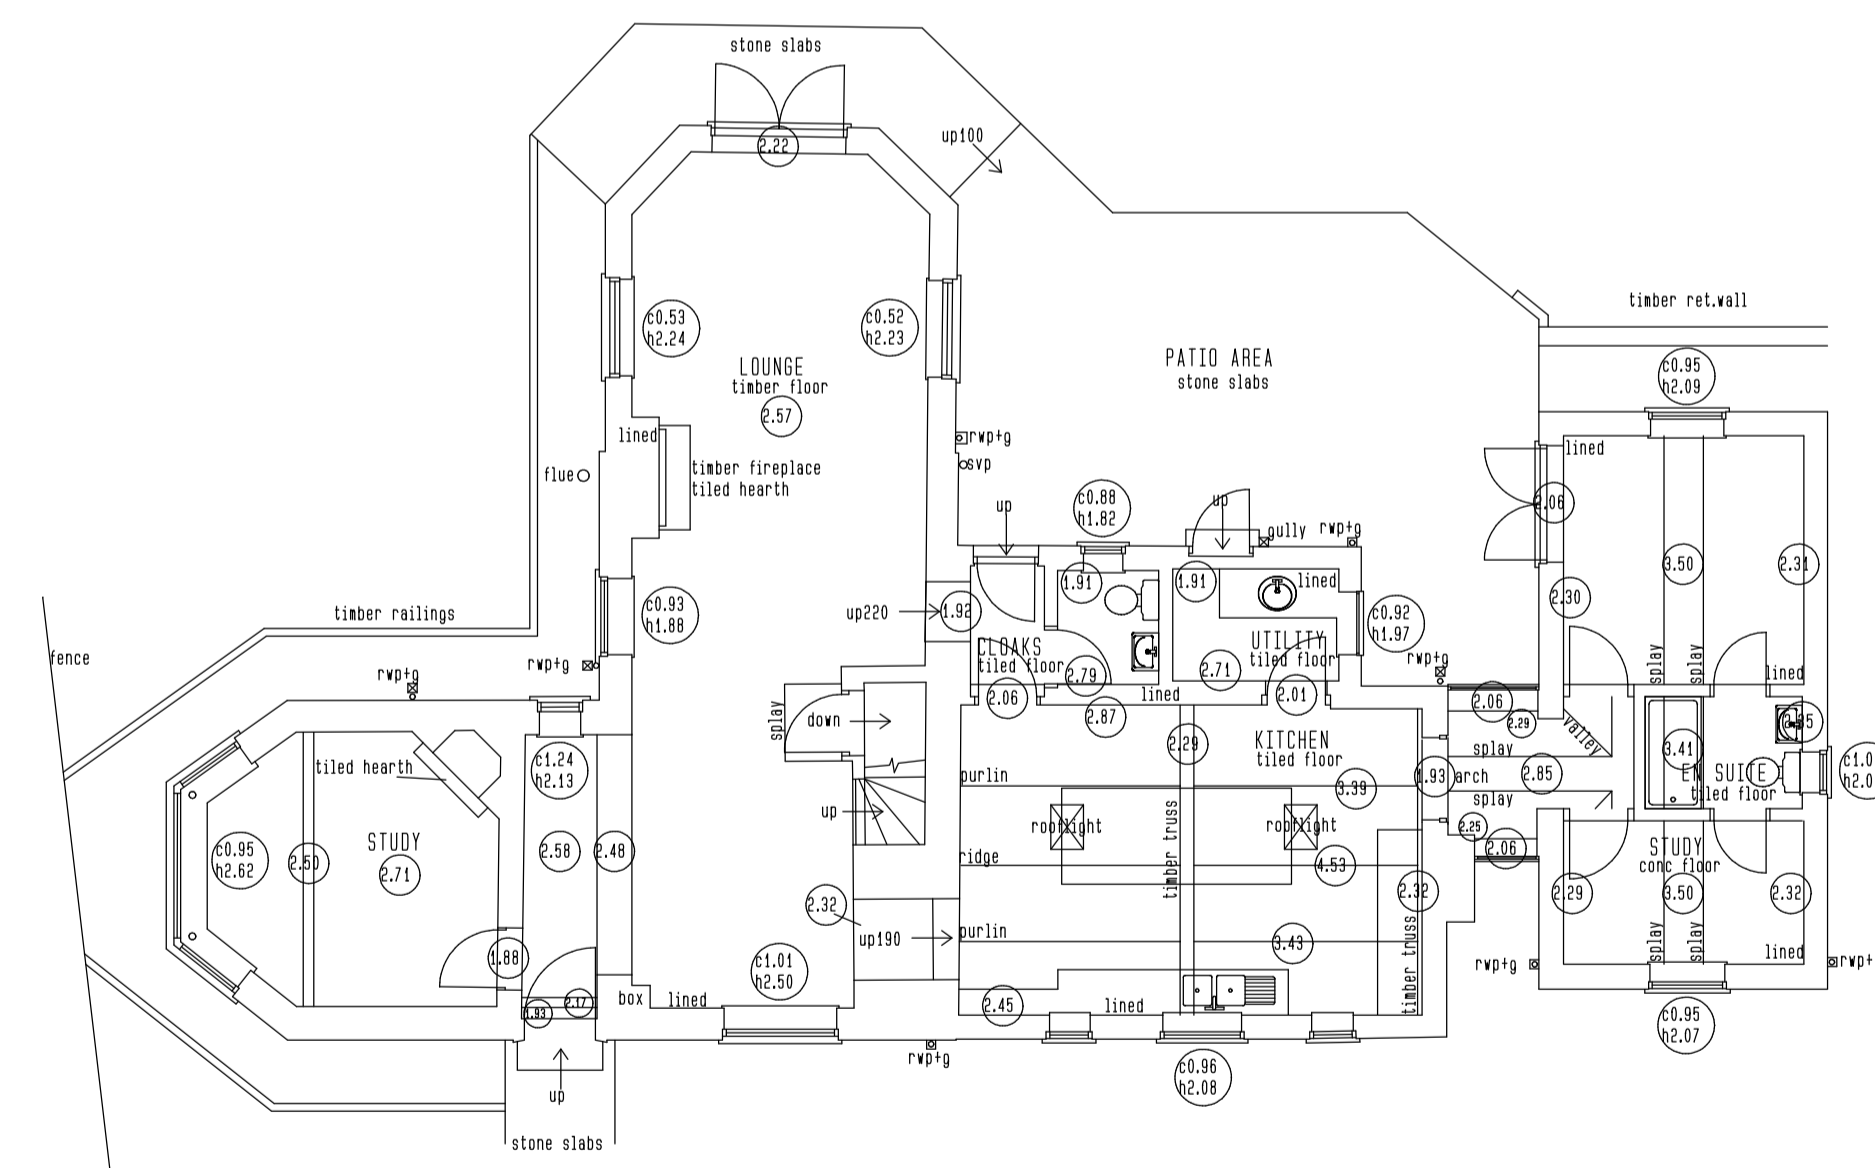


EXISTING GROUND FLOOR PLAN

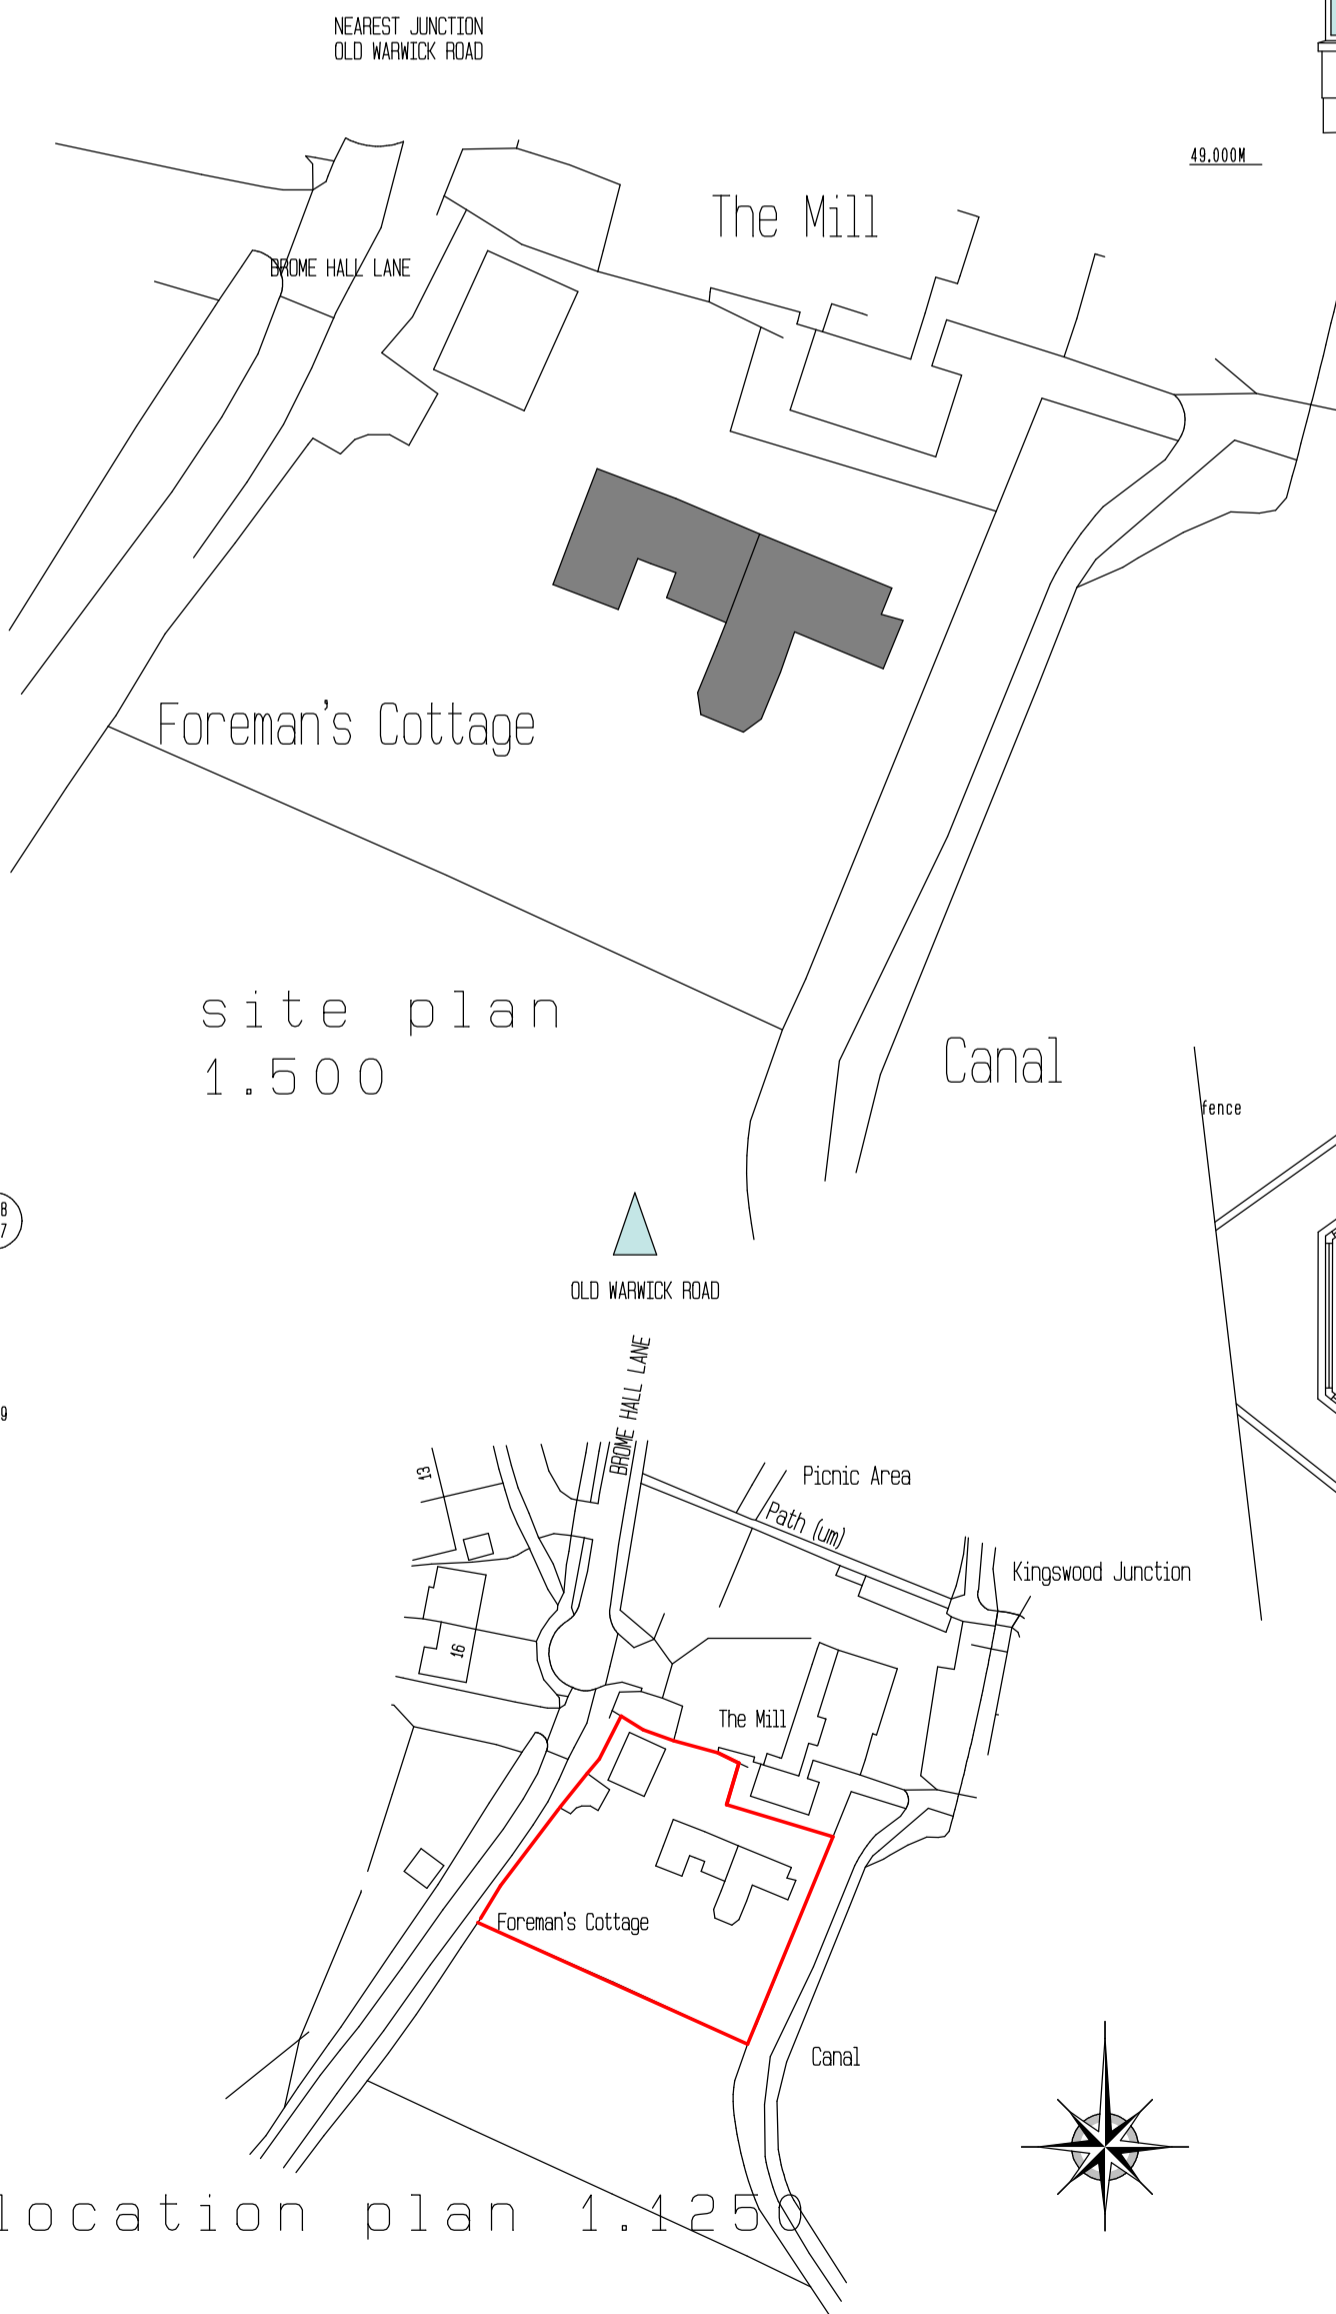


site plan 1:500

location plan 1:1250

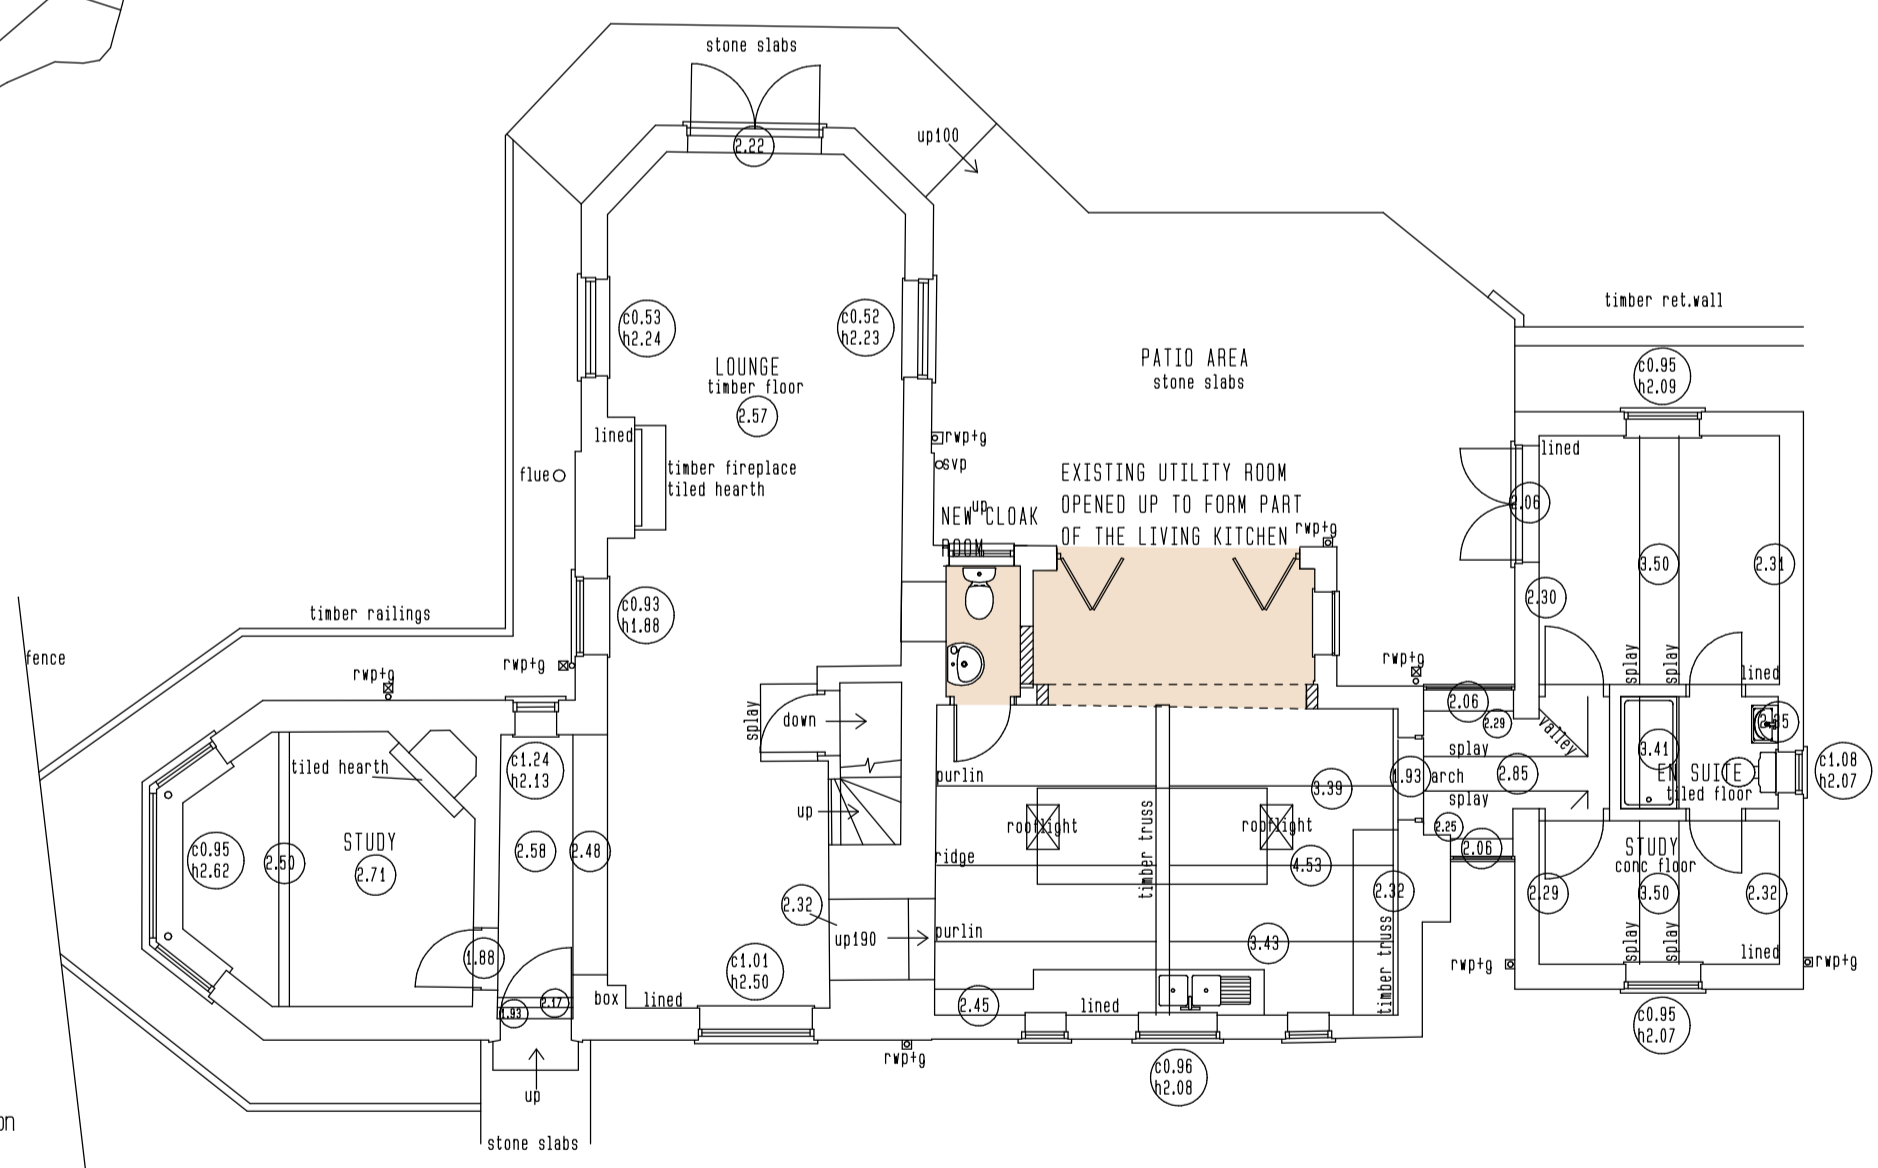

PROPOSED GROUND FLOOR PLAN

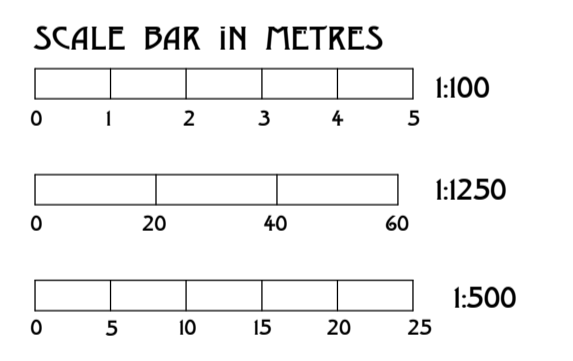

CROSS + CRAIG ASSOCIATES
ARCHITECTS
 VINE HOUSE STATION ROAD
 DORRIDGE SOLIHULL W. MIDS B93 8HB
 TEL 01564 773927

MR + MRS LEWIS
 FOREMAN'S COTTAGE
 BROME HALL LANE
 LAPWORTH
 B94 5RB
 INTERNAL ALTERATIONS TO EXISTING UTILITY ROOM TOGETHER WITH REPLACEMENT WINDOWS

DATE	REVISION
09/2022	
SCALE	
1:100	
CODE	DWG NO
	5664/01

Ordnance Survey, (c) Crown Copyright 2022. All rights reserved. Licence number: 10002942