



----- PREVIOUS EXTERNAL OPENING POSITIONS

----- NEW EXTERNAL OPENING POSITIONS

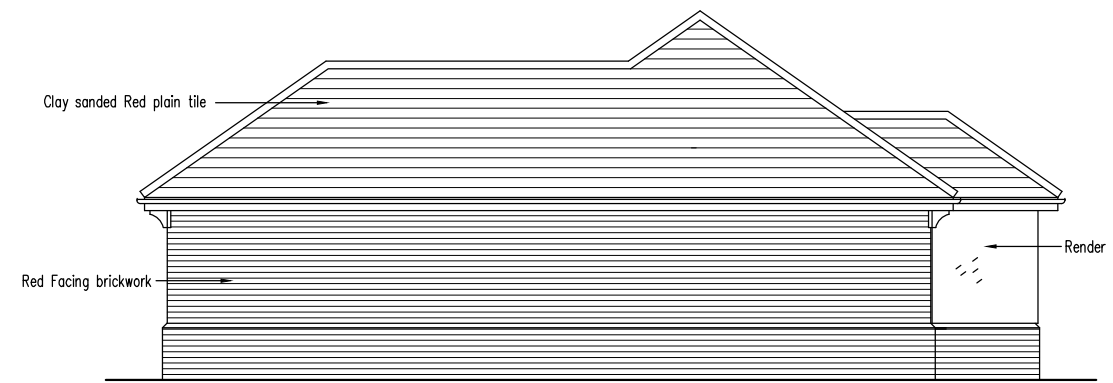


NORTH ELEVATION

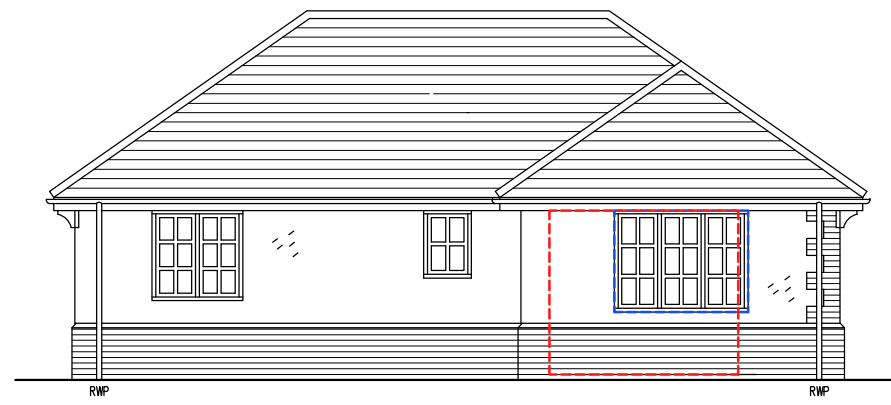

EAST ELEVATION




WEST ELEVATION

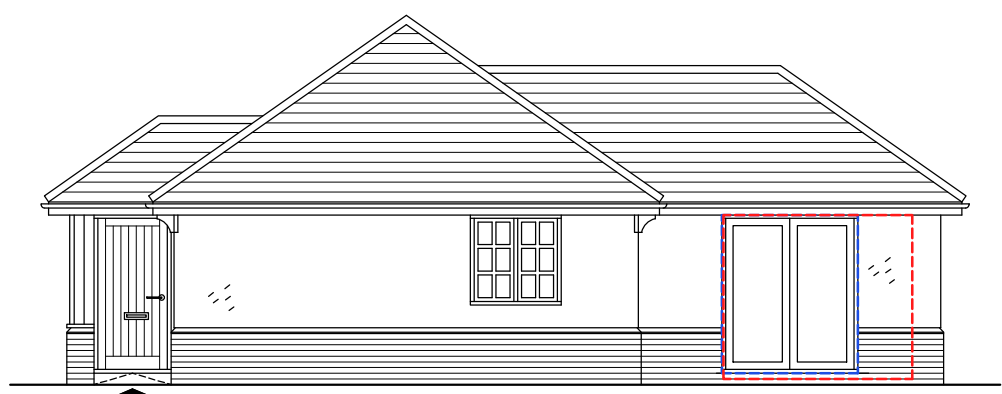

SOUTH ELEVATION



REV. A 29.04.22
 EAST ELEVATION – FOLDING/SLIDING DOORS CHANGED TO WINDOW.
 WEST ELEVATION – WINDOW CHANGED TO OUTWARD OPENING DOUBLE DOORS.
 SOUTH ELEVATION – FOLDING/SLIDING DOORS CHANGED TO OUTWARD OPENING DOUBLE DOORS.

REV – DATE – DESCRIPTION		
CLIENT LARAGH HOMES		
PROJECT PROPOSED DEVELOPMENT – GOLDINGS YARD, THE STREET, GREAT THURLOW		
TITLE PLOT 1 – ELEVATIONS		
DRAWING STATUS PLANNING		
DRAWN	CHECKED	
SCALE 1:100@A3	DATE APRIL '22	
THE GALLERY 96 KING ST CAMBRIDGE CB1 1LN		
T: 01223 755596 w: www.nparchitects.co.uk e: info@nparchitects.co.uk		
		
JOB NO. 671	DRAWING NUMBER 4098-15	REV A
DIMENSIONS ARE NOT TO BE SCALED FROM THIS DRAWING. FIGURED DIMENSIONS ONLY ARE TO BE USED. THIS DRAWING IS THE COPYRIGHT OF NICHOLAS PHILLIPS ARCHITECTS LTD. UNAUTHORISED REPRODUCTION IS NOT PERMITTED.		