





WEST ELEVATION

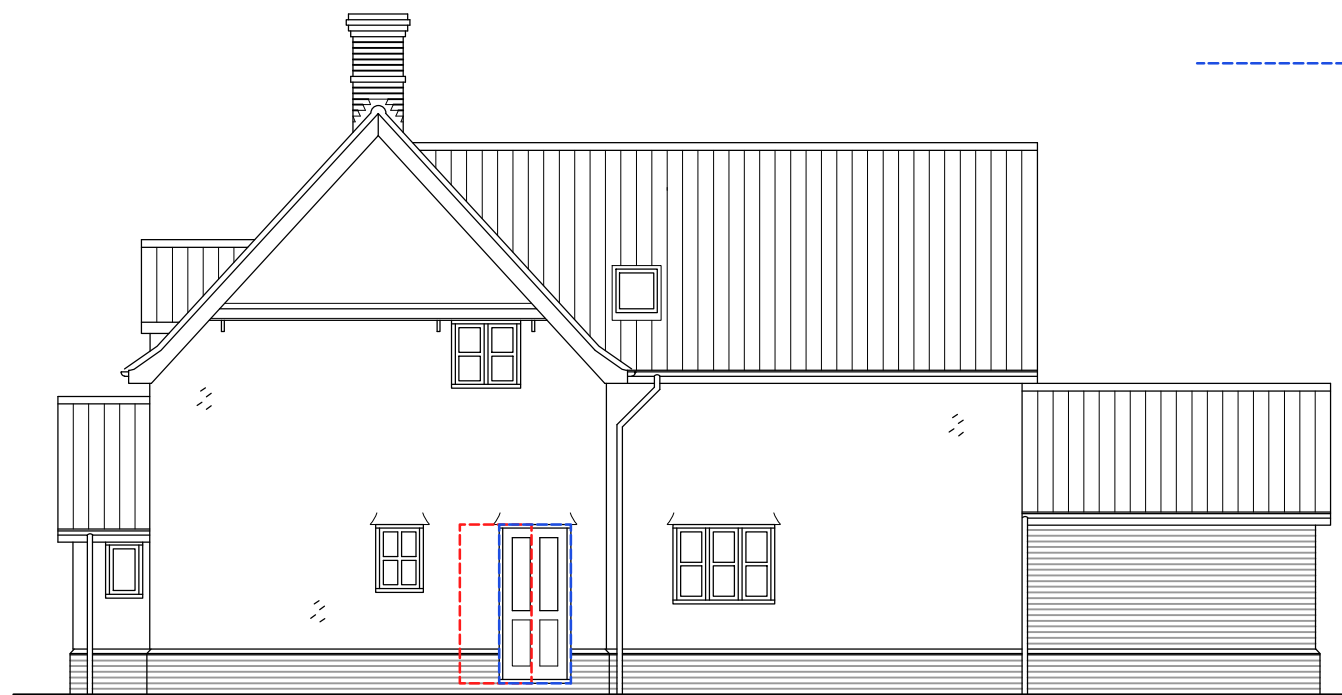

NORTH ELEVATION

----- PREVIOUS EXTERNAL OPENING POSITIONS
 ----- NEW EXTERNAL OPENING POSITIONS

REV. A 29.04.22
 NORTH ELEVATION - DOOR REPOSITIONED.
 SOUTH ELEVATION - KITCHEN DOOR CHANGED TO WINDOW.

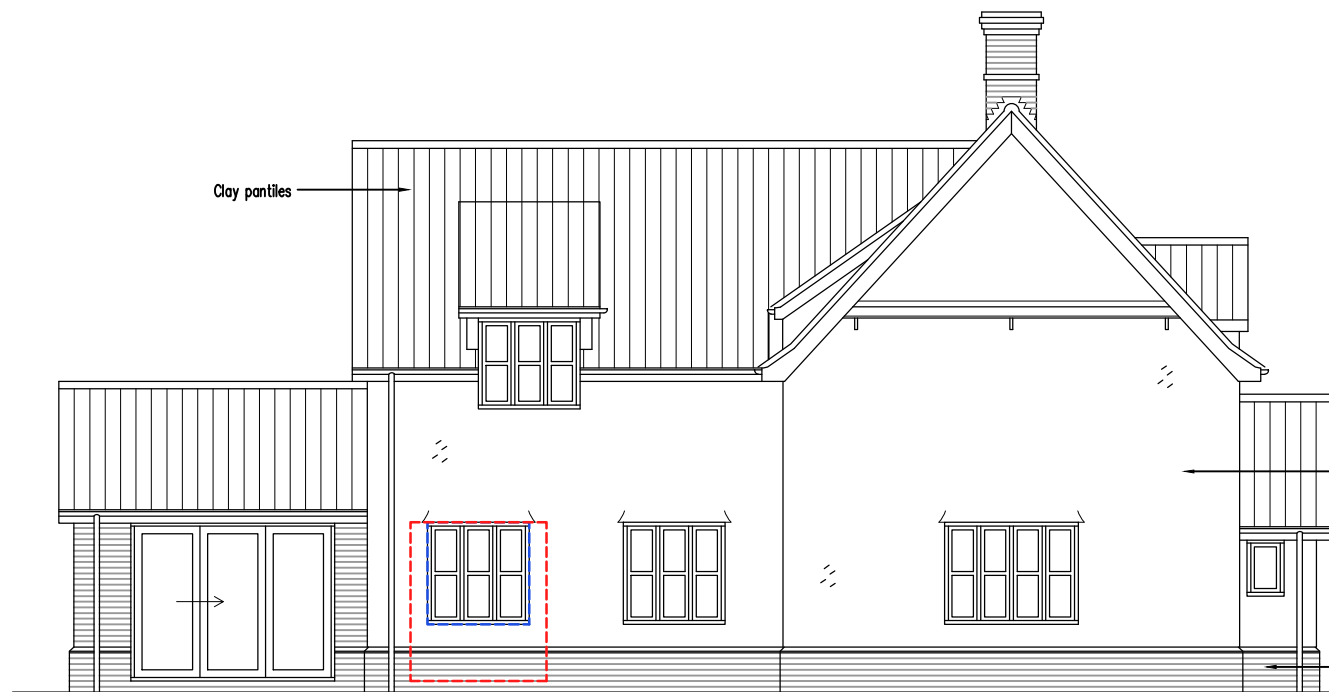

SOUTH ELEVATION



EAST ELEVATION

REV - DATE - DESCRIPTION

CLIENT
 LARAGH HOMES

PROJECT
 PROPOSED DEVELOPMENT -
 GOLDINGS YARD, THE STREET,
 GREAT THURLOW

TITLE
 PLOT 3 - ELEVATIONS

DRAWING STATUS
 PLANNING

| | |
|----------------|----------------|
| DRAWN | CHECKED |
| SCALE 1:100@A3 | DATE APRIL '22 |

THE GALLERY
 96 KING ST
 CAMBRIDGE
 CB1 1LN

T: 01223 755596
 w: www.nparchitects.co.uk
 e: info@nparchitects.co.uk



| | | |
|----------------|---------------------------|----------|
| JOB NO. 671 | DRAWING NUMBER 4098-07 | REV B |
|----------------|---------------------------|----------|

DIMENSIONS ARE NOT TO BE SCALED FROM THIS DRAWING.
 FIGURED DIMENSIONS ONLY ARE TO BE USED.
 THIS DRAWING IS THE COPYRIGHT OF NICHOLAS PHILLIPS
 ARCHITECTS LTD. UNAUTHORISED REPRODUCTION IS NOT
 PERMITTED.