


SITE LAYOUT 1:200



LOCATION 1:1250

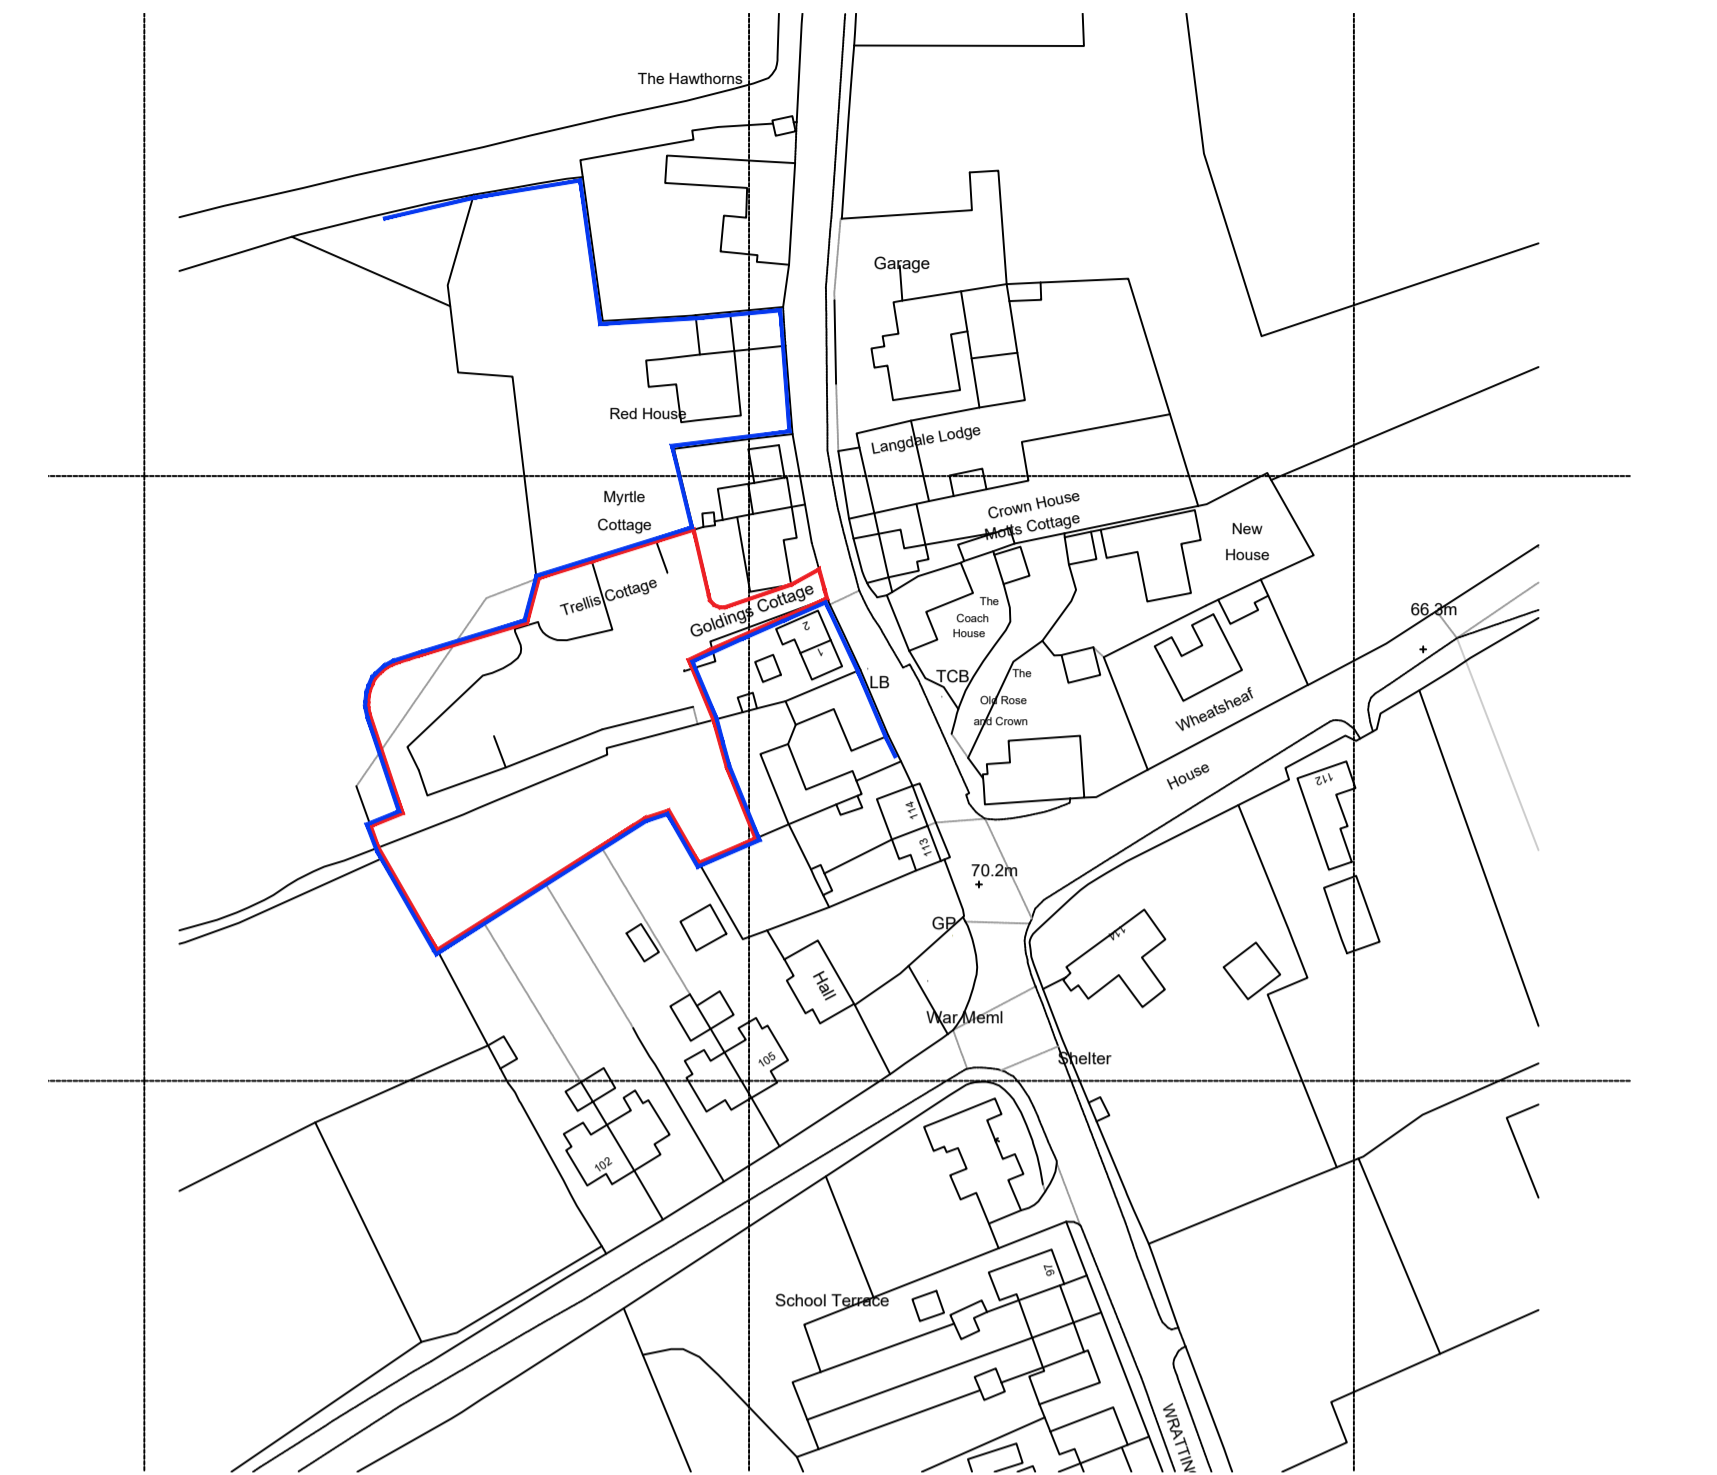

REV. G 22.05.16  
Garage between plot 3&4 has been turned 90 degrees

REV - DATE - DESCRIPTION

CLIENT  
LARAGH HOMES

PROJECT  
RESIDENTIAL DEVELOPMENT -  
GOLDINGS YARD, THE STREET,  
GREAT THURLOW

TITLE  
SITE PLAN

DRAWING STATUS  
PLANNING AMENDMENT

DRAWN	AL	CHECKED	NP
SCALE	1:200 @ A1	DATE	MAY 2022

THE GALLERY  
98 KING ST  
CAMBRIDGE  
CB1 1LN



T: 01223 755596  
w: www.nparchitects.co.uk  
e: info@nparchitects.co.uk

JOB NO.	DRAWING NUMBER	REV
671	4098-01	G

DIMENSIONS ARE NOT TO BE SCALED FROM THIS DRAWING. FIGURED DIMENSIONS ONLY ARE TO BE USED.  
THIS DRAWING IS THE COPYRIGHT OF NICHOLAS PHILLIPS ARCHITECTS LTD. UNAUTHORISED REPRODUCTION IS NOT PERMITTED.

