
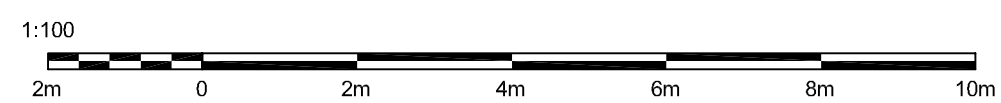
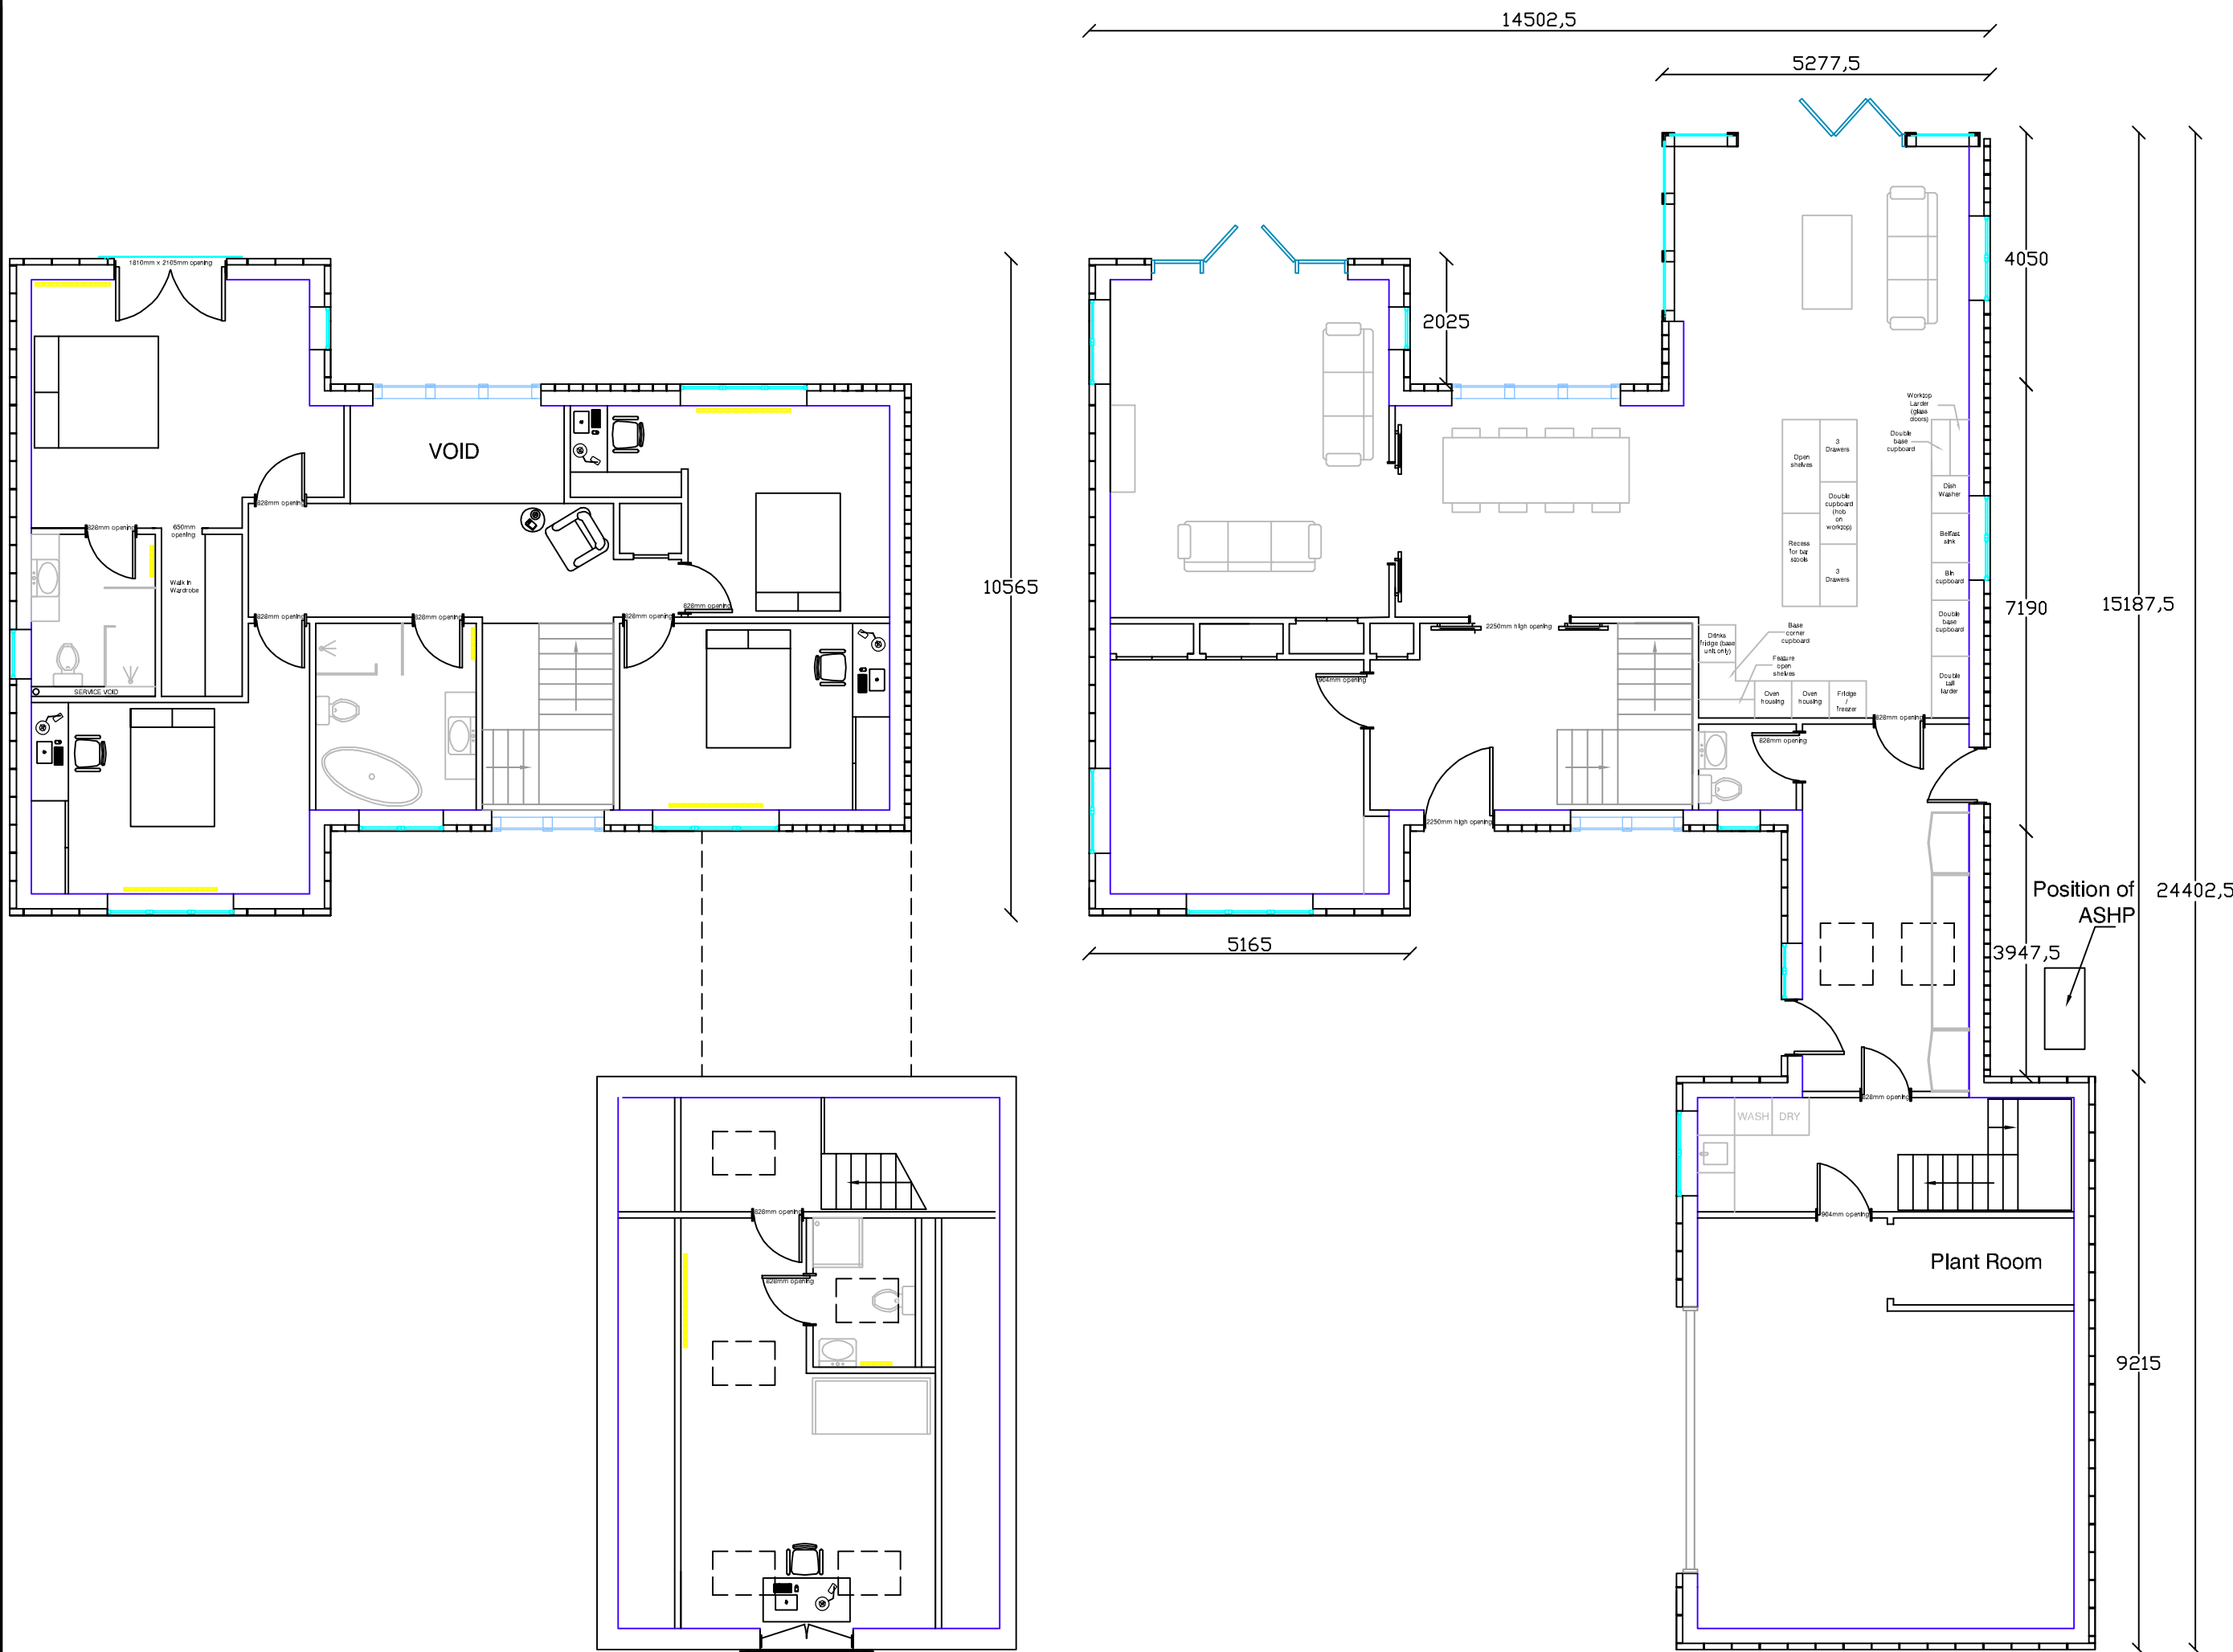


This drawing is to be read in conjunction with all relevant specifications and drawings. Issues for discrepancies or omissions contact Ben Murphy. The contractor is to check and verify all utility and site dimensions and check levels before start commences.

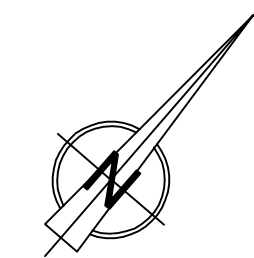

Date:	Revision:	Dr:
-------	-----------	-----

Drawing Issue: Planning Permission

Project: Highacre

Drawing Title: Floor Plans

Scale: 1:100@A3

Drawing Ref: Highacre-05

Revision: Drawn: BM Date: June 2022

Highacre
Sutton-Cum-Granby
Nottinghamshire
NG13 9QA