


External Materials

Walls
Facing brickworkwork externally to be confirmed.

Roof
Roof tiles to be confirmed.



Windows
New double glazed windows and doors.
Windows to bathrooms / ensuites to be obscure glazed.

Boundary Treatments
Existing perimeter boundaries retained.

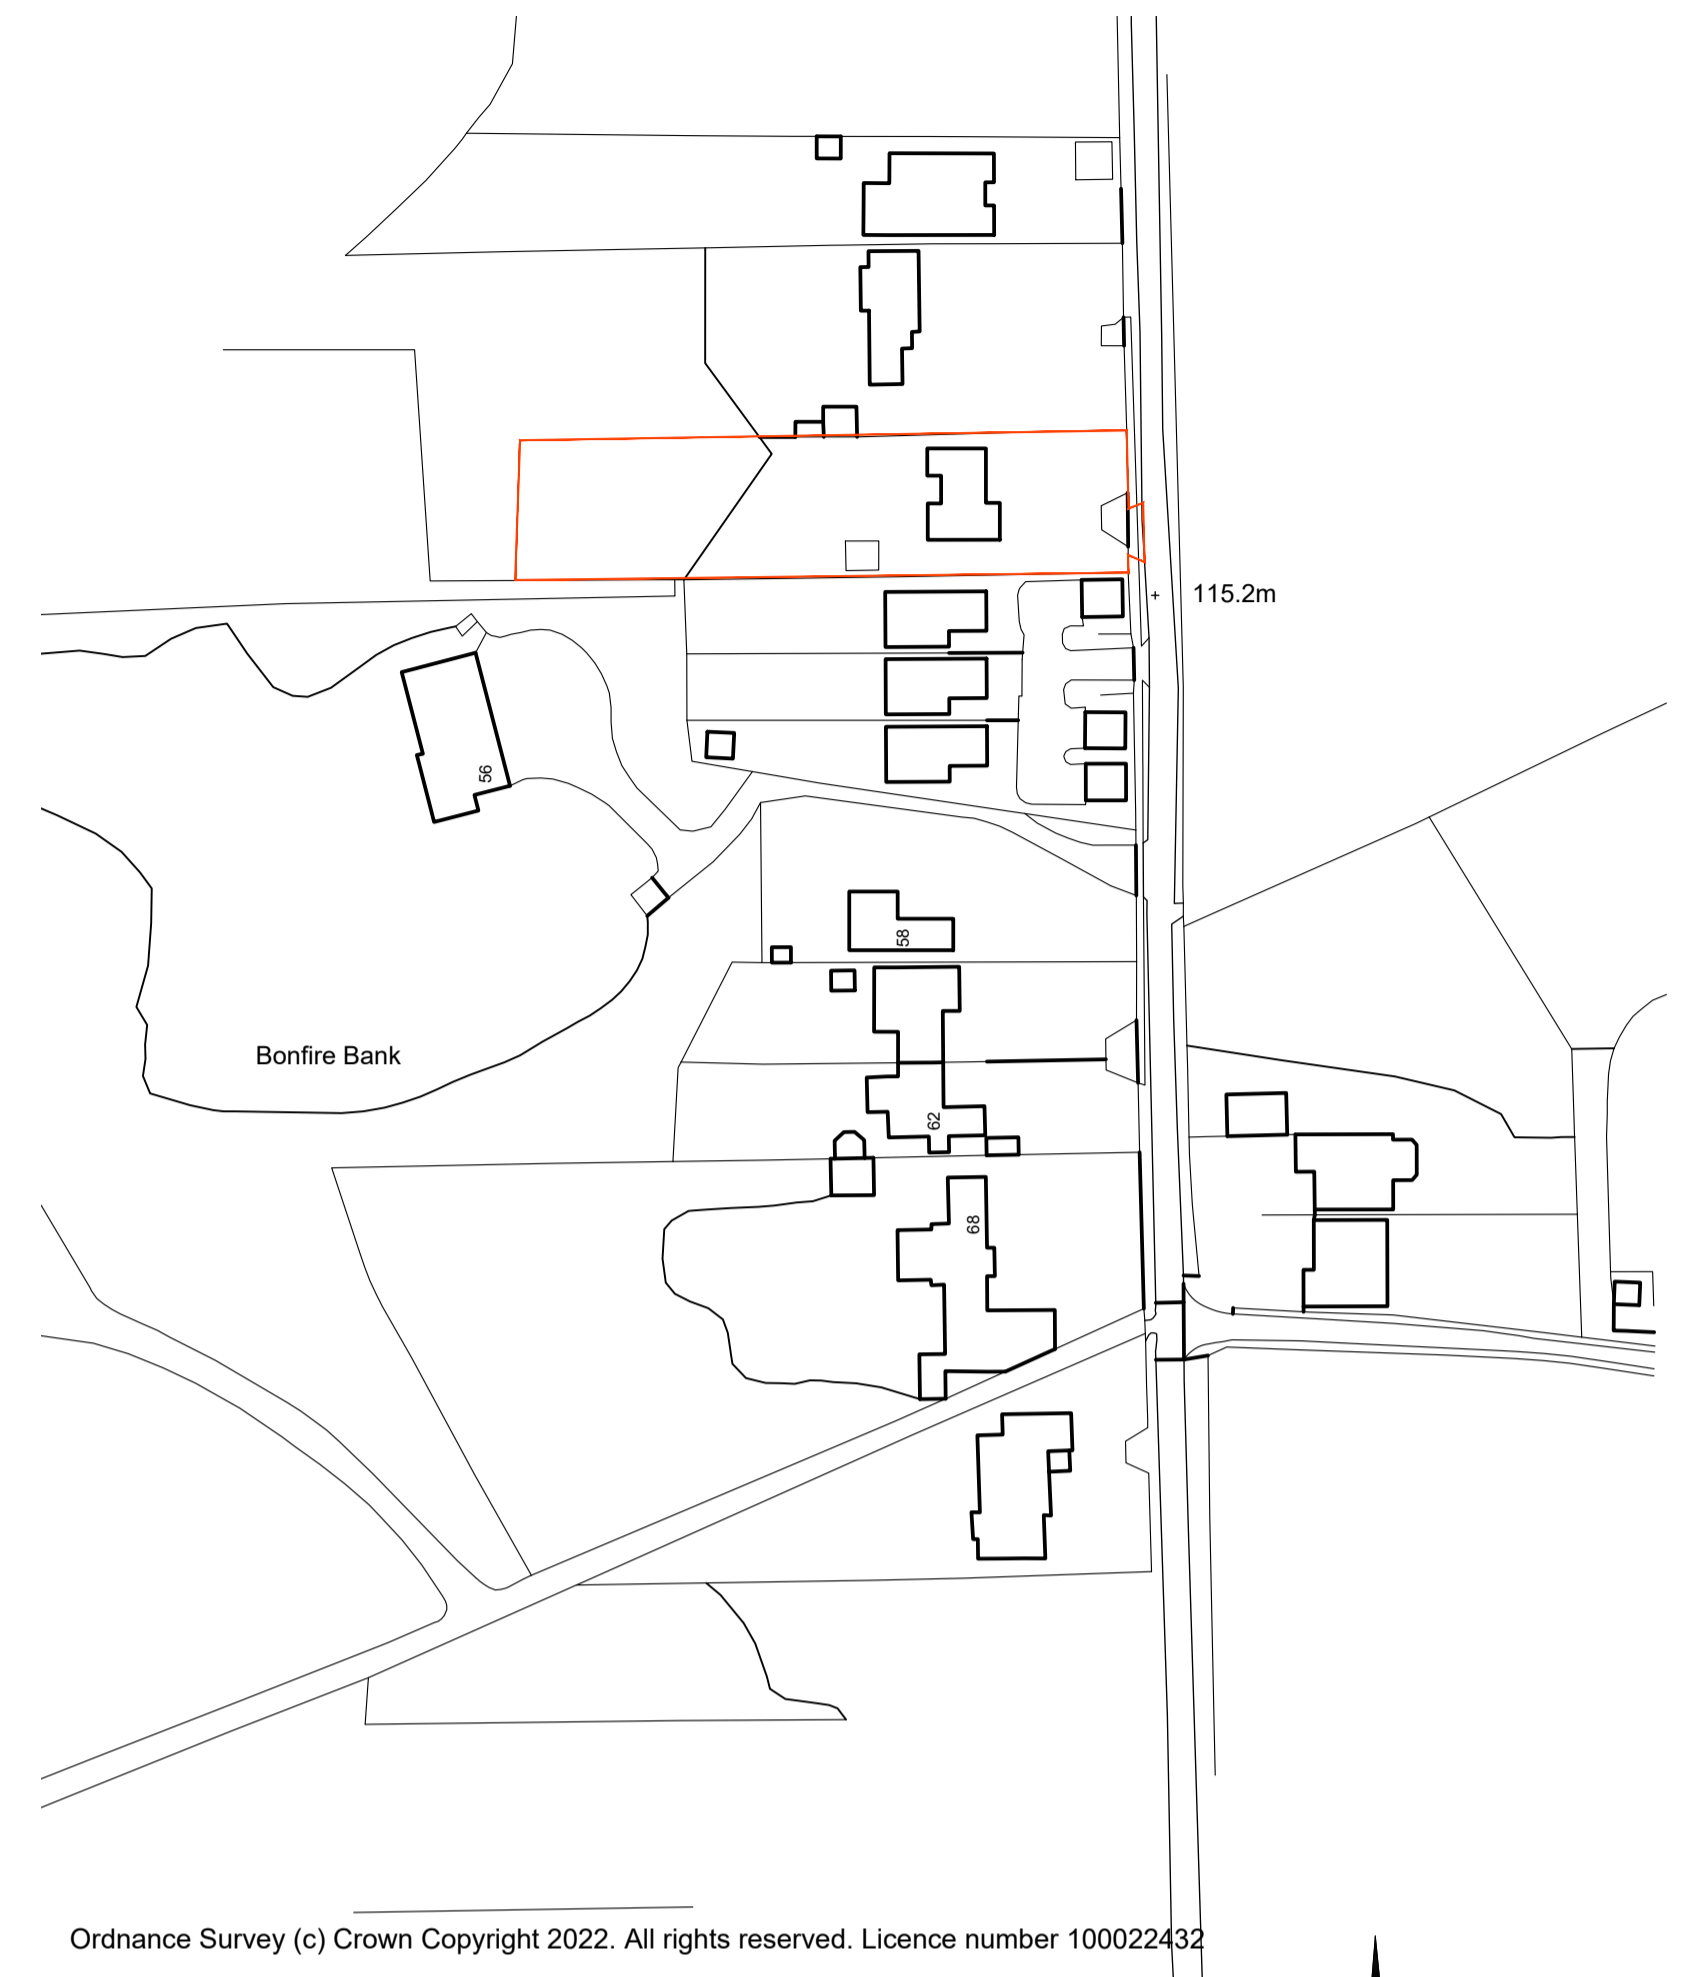


Ordnance Survey (c) Crown Copyright 2022. All rights reserved. Licence number 100022432


LOCATION PLAN
1:1250

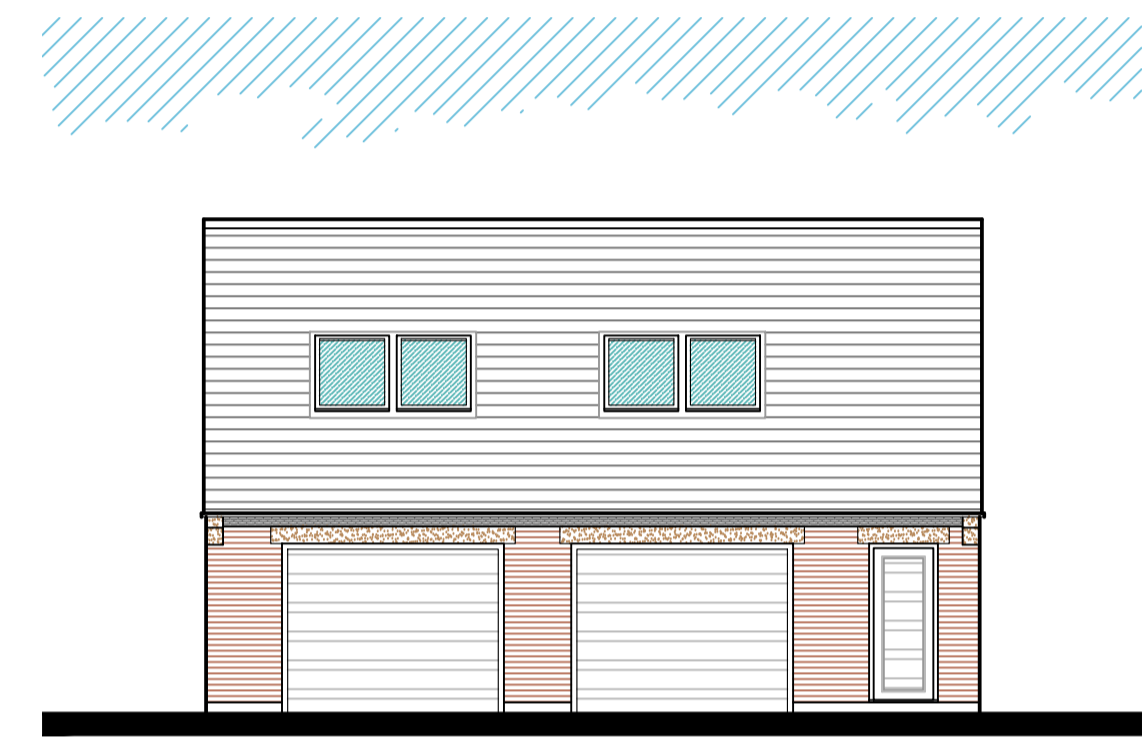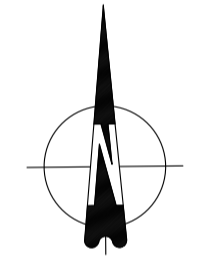


FRONT ELEVATION

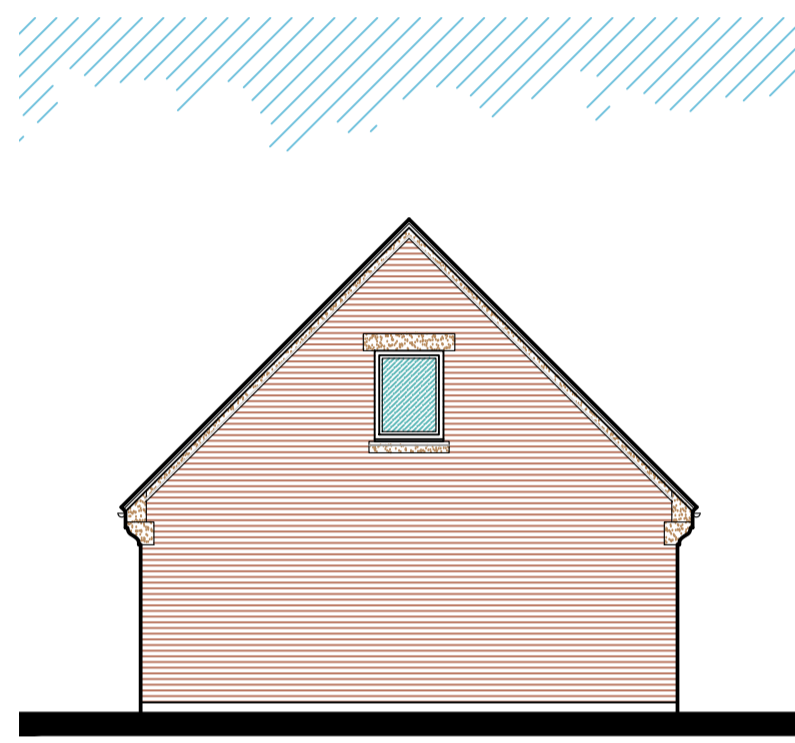


SIDE ELEVATION

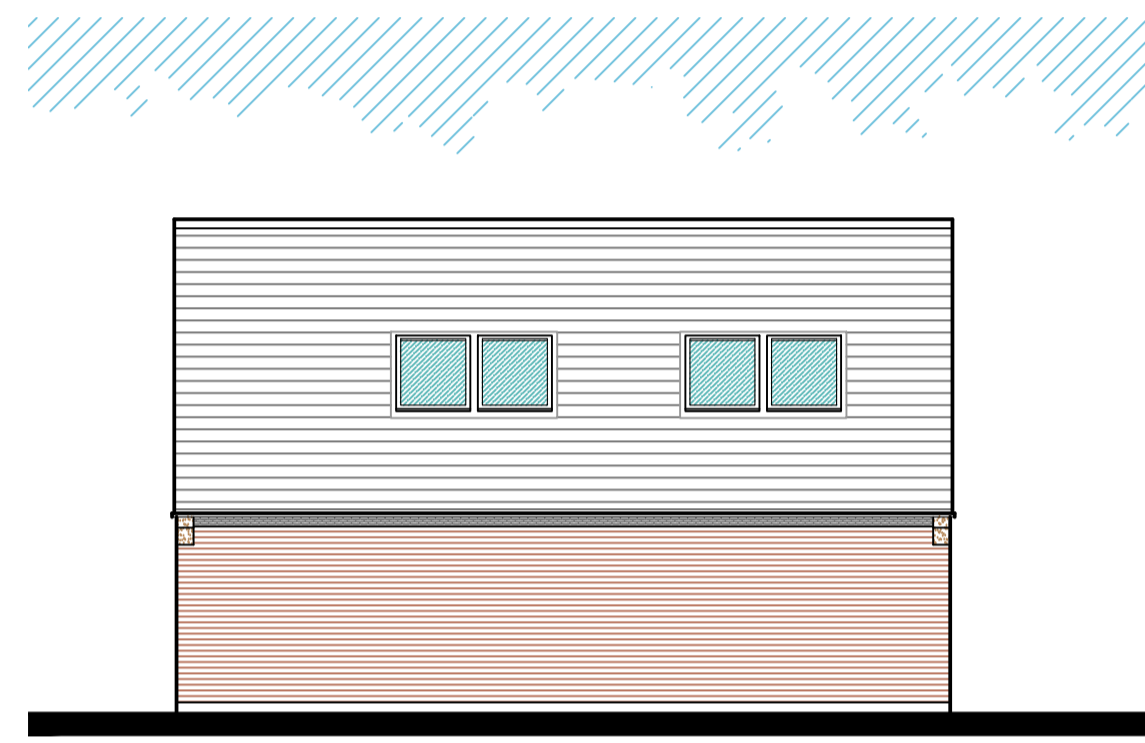


REAR ELEVATION

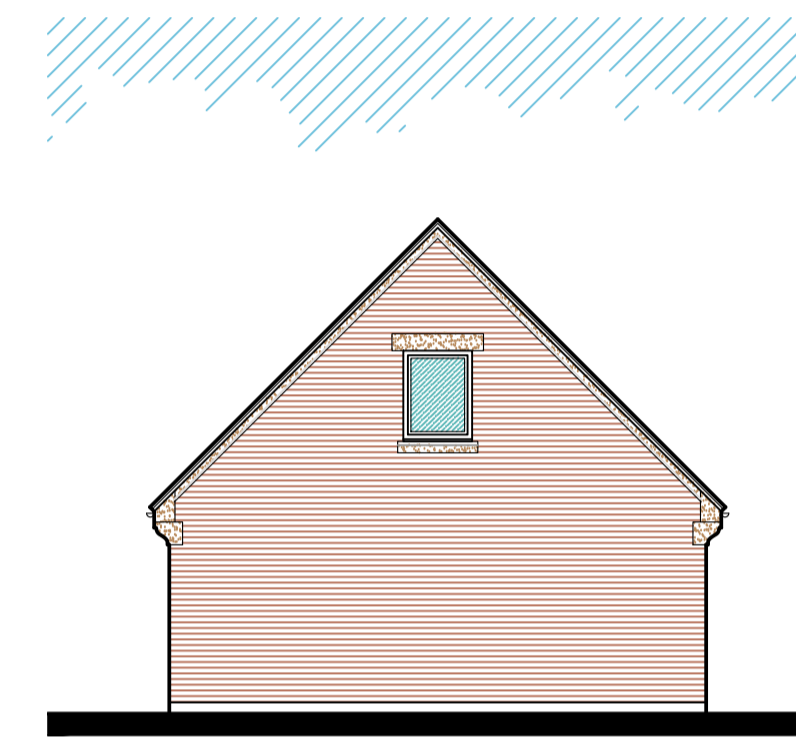


SIDE ELEVATION

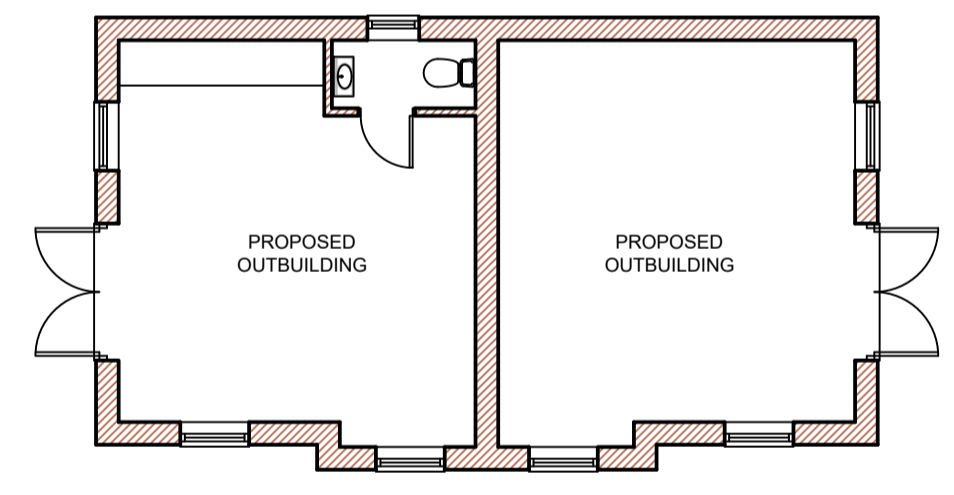


FRONT ELEVATION

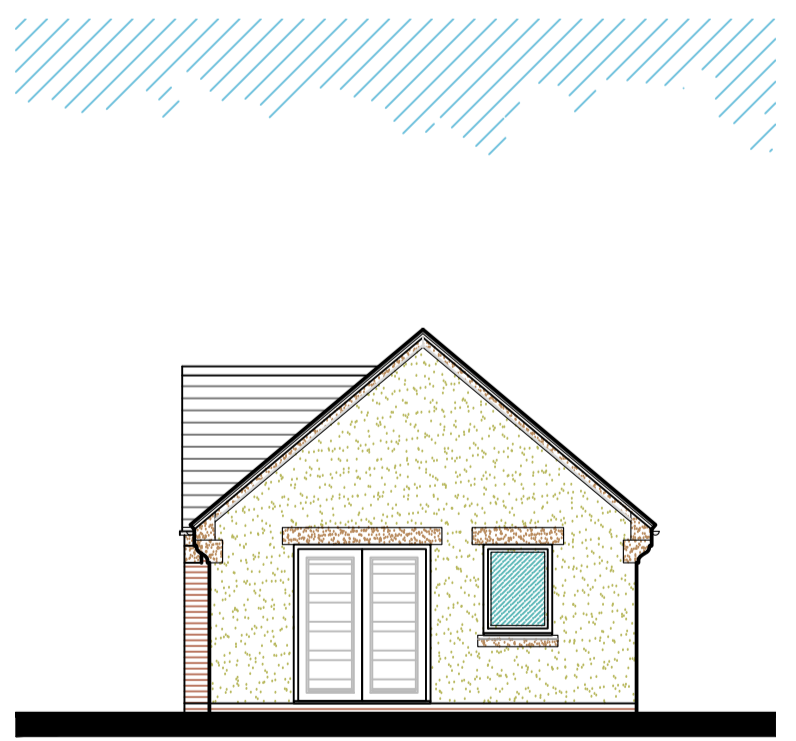

SIDE ELEVATION

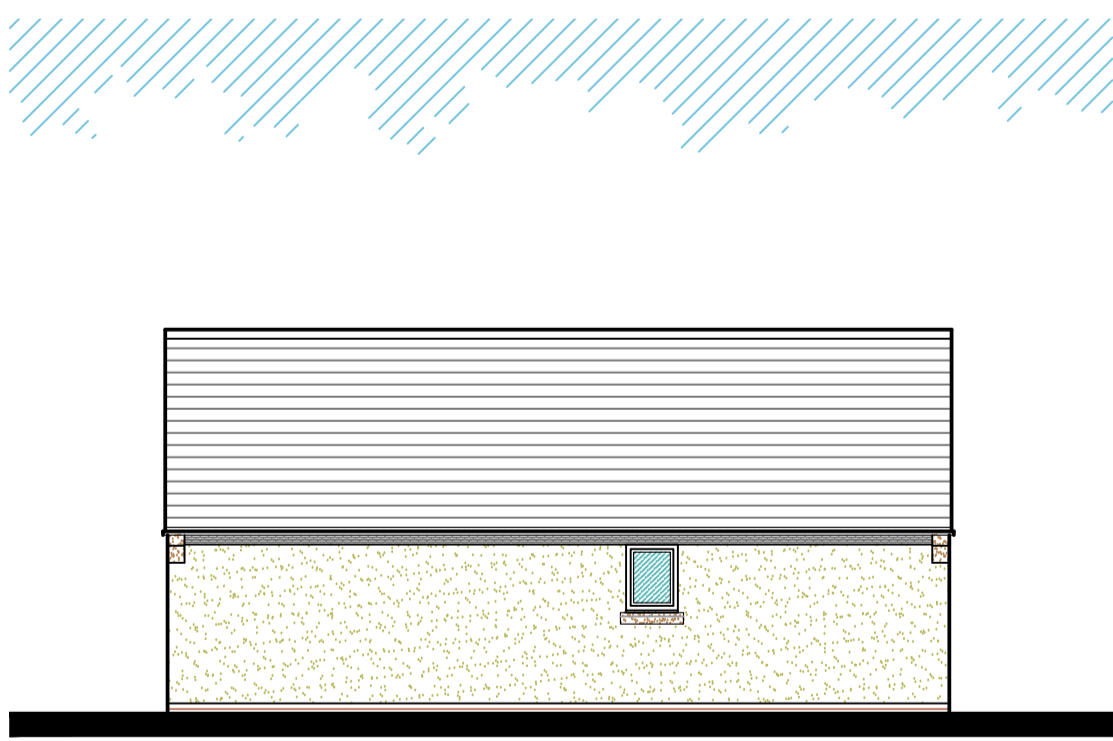


REAR ELEVATION

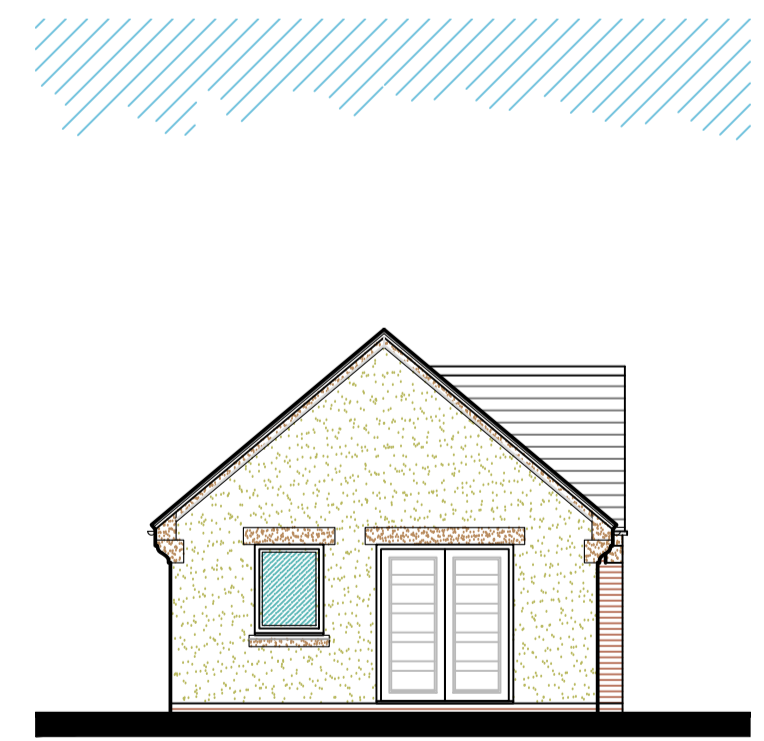

SIDE ELEVATION

Rev A - Finalised for planning submission. 27/05/2022

GARAGE & OUTBUILDING
Plans & Elevations
AS PROPOSED

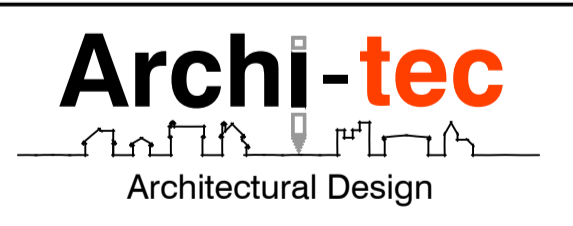

0772 565 8850 Telephone
www.Archi-tec.co.uk Website
Simon@Archi-tec.co.uk Email
25a Burcote Wood Farm, Nr Towcester, NN12 8TA Address

PROPOSED REDEVELOPMENT at
50 ECTON LANE, SYWELL,
NORTHANTS, NN6 0BA.

Client Mr & Mrs McTaggart
Date March 2022
Scale 1:100 @ A1
Drawing No M111 - 22A

ALL DIMENSIONS TO BE CHECKED ON SITE. ANY DISCREPANCIES TO BE DISCUSSED AND AGREED PRIOR TO PROCEEDING. ALL WORKS TO BE CARRIED OUT IN ACCORDANCE WITH CURRENT BUILDING REGULATIONS AND RELEVANT CODES OF PRACTICE. THIS DRAWING IS THE PROPERTY OF ARCHI-TEC ARCHITECTURAL DESIGN AND MUST NOT BE COPIED OR REPRODUCED WITHOUT PRIOR WRITTEN CONSENT. STRUCTURAL INFORMATION SHOWN INDICATIVE ONLY. REFER TO STRUCTURAL ENGINEERS DRAWINGS AND CALCULATIONS AS NECESSARY.

