



BASEMENT PLAN

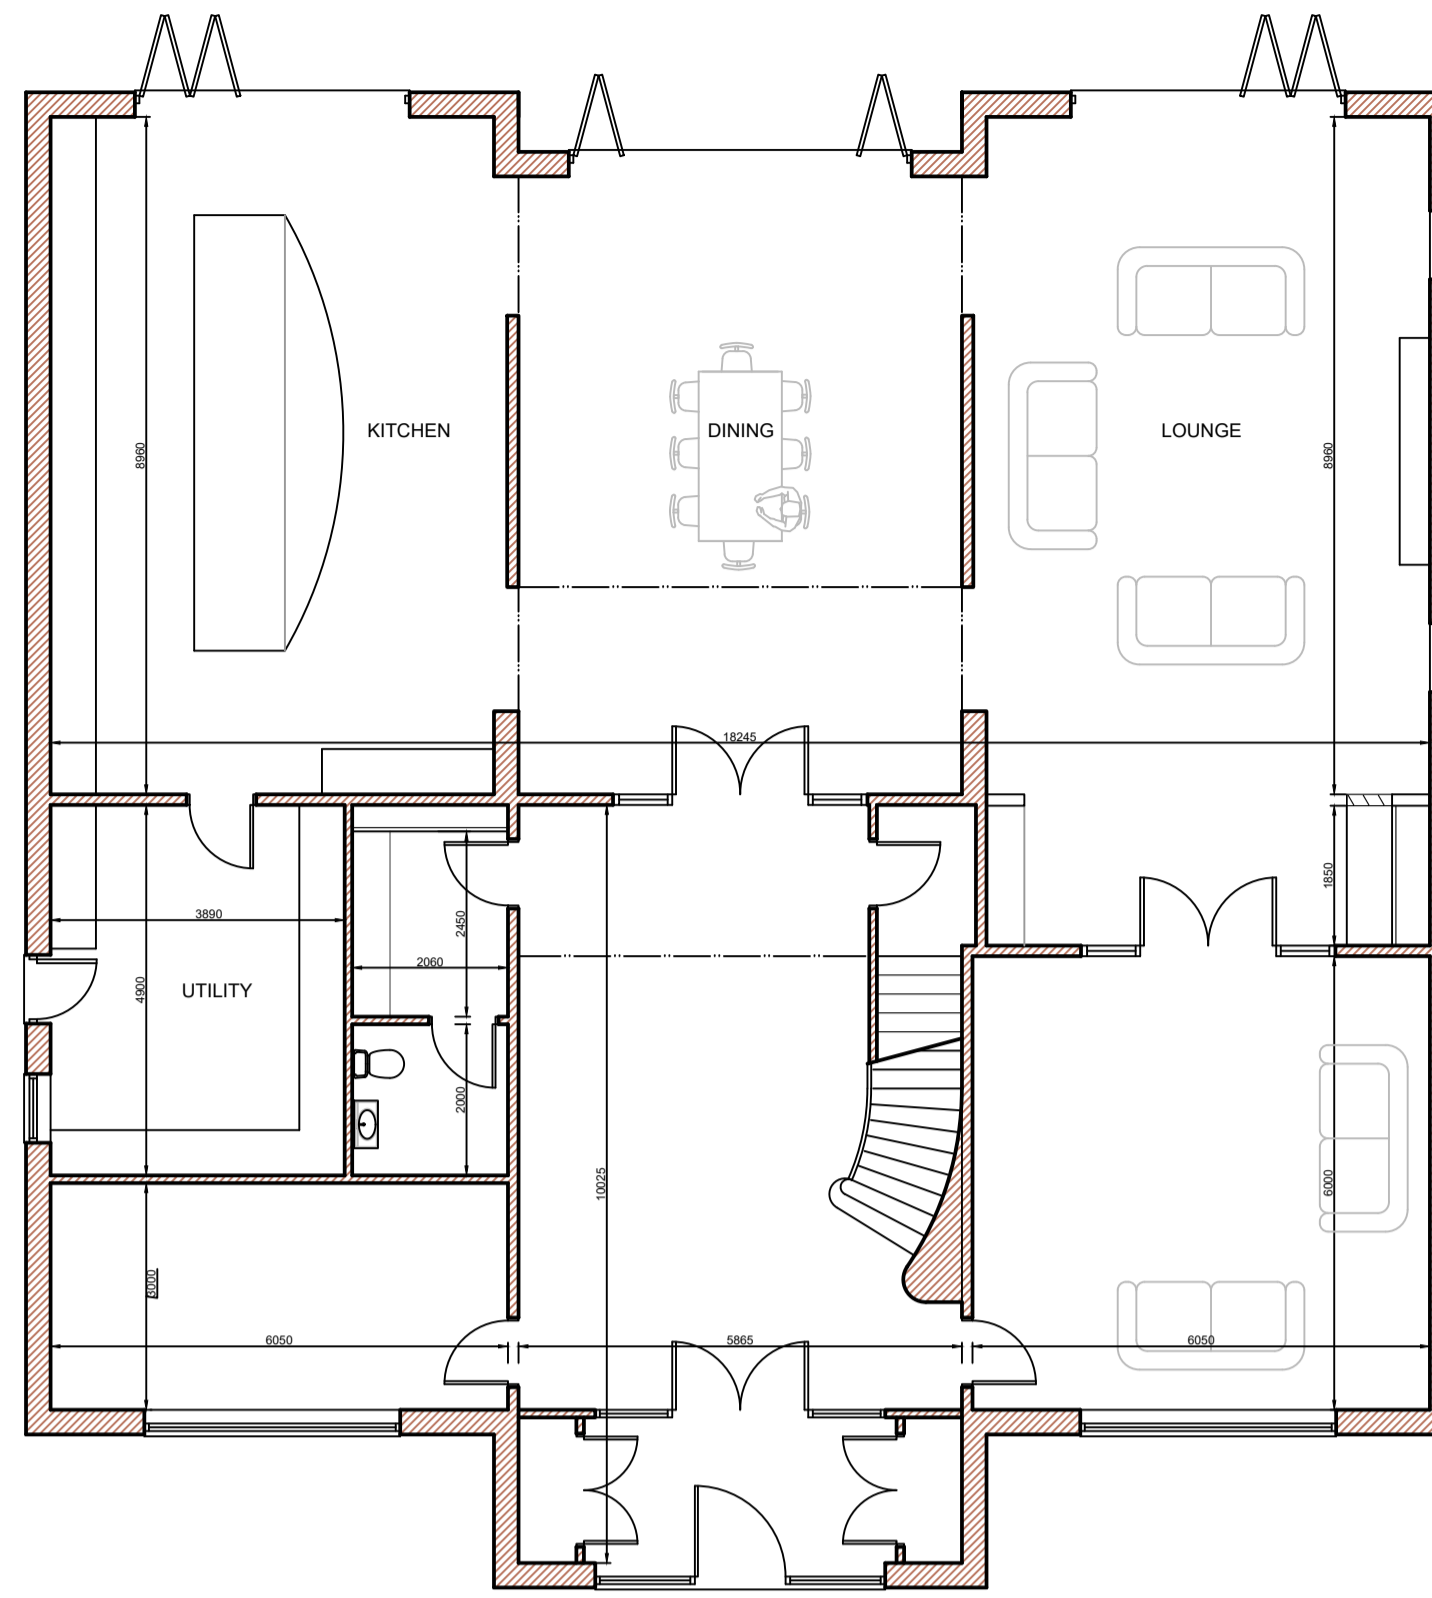

GROUND PLAN

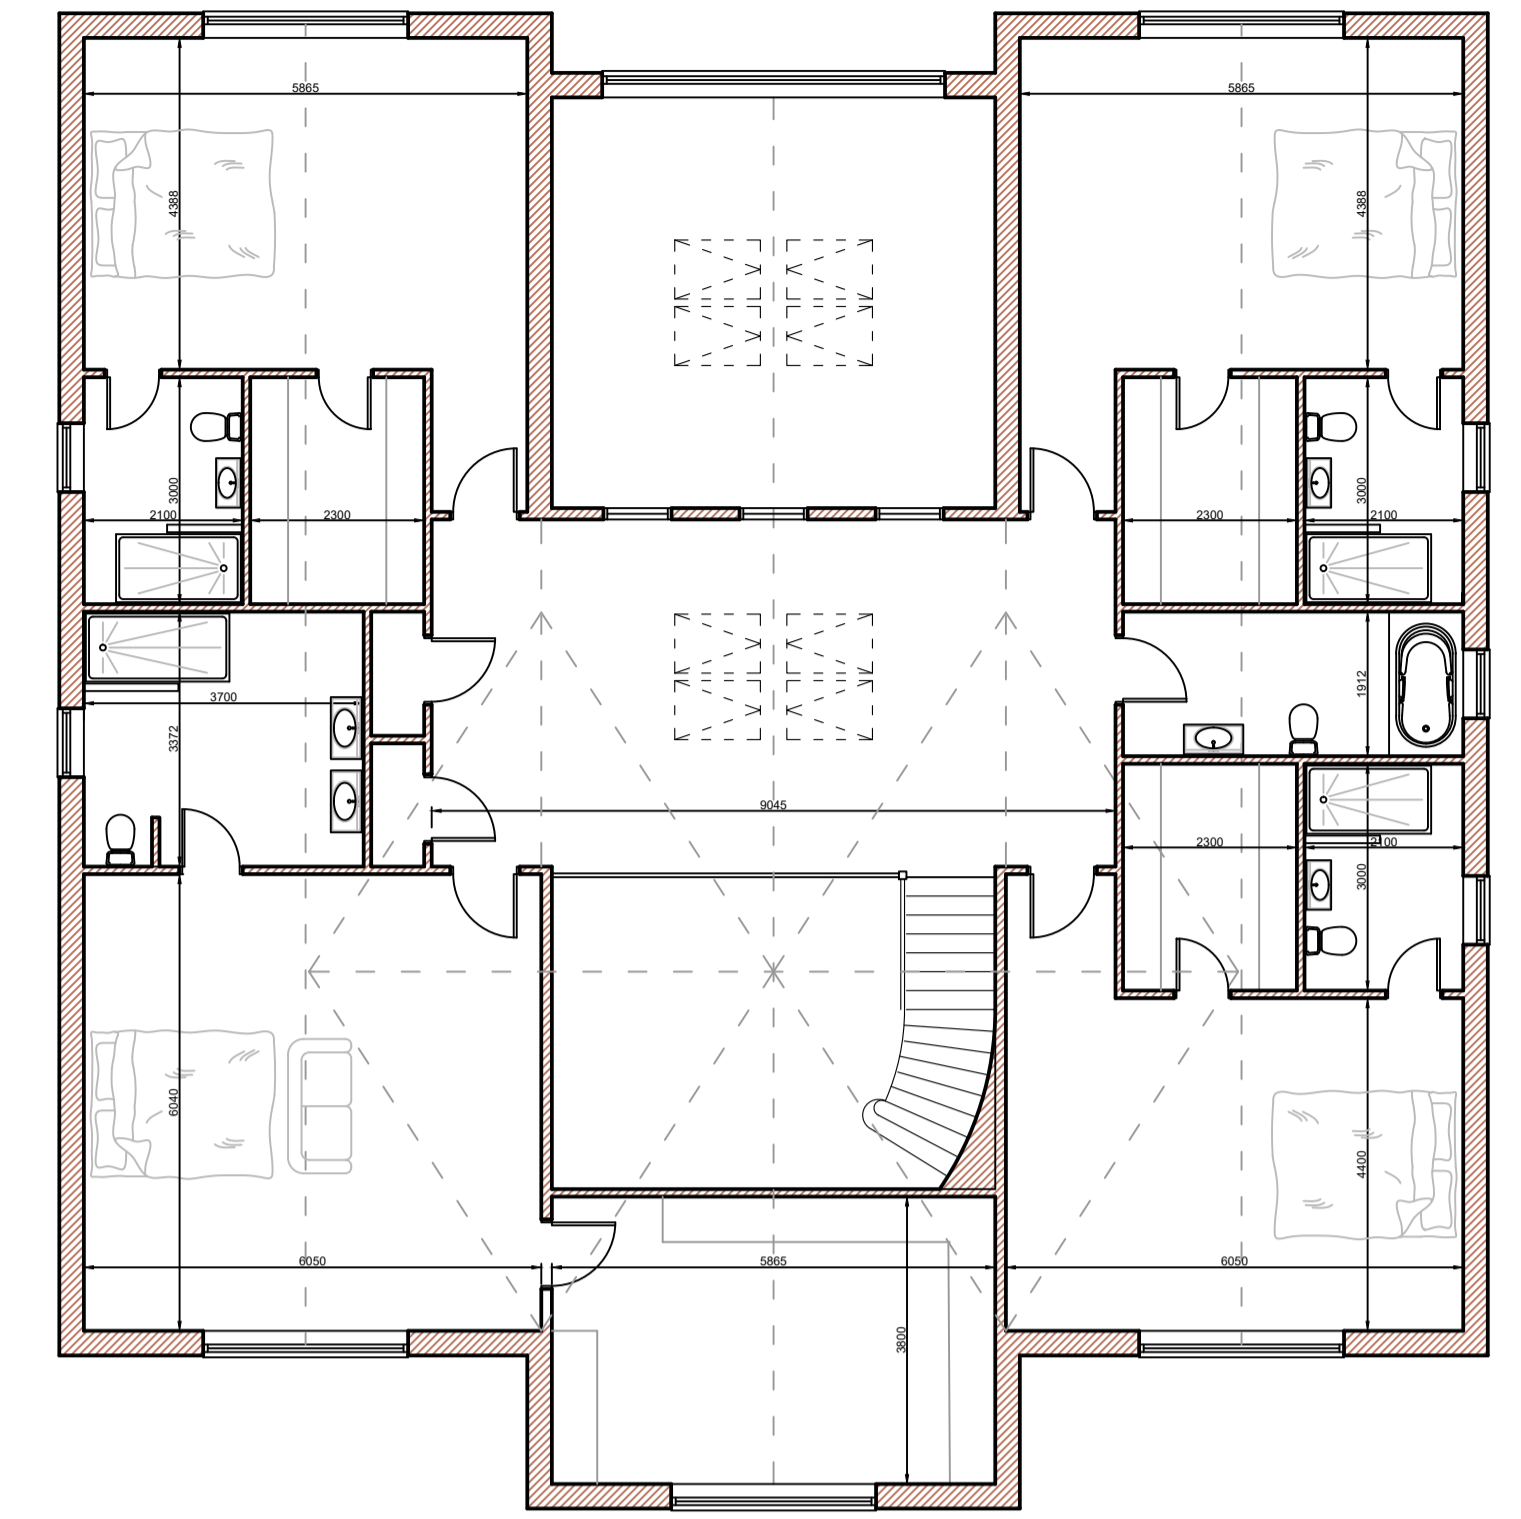



FIRST PLAN



FRONT ELEVATION



SIDE ELEVATION

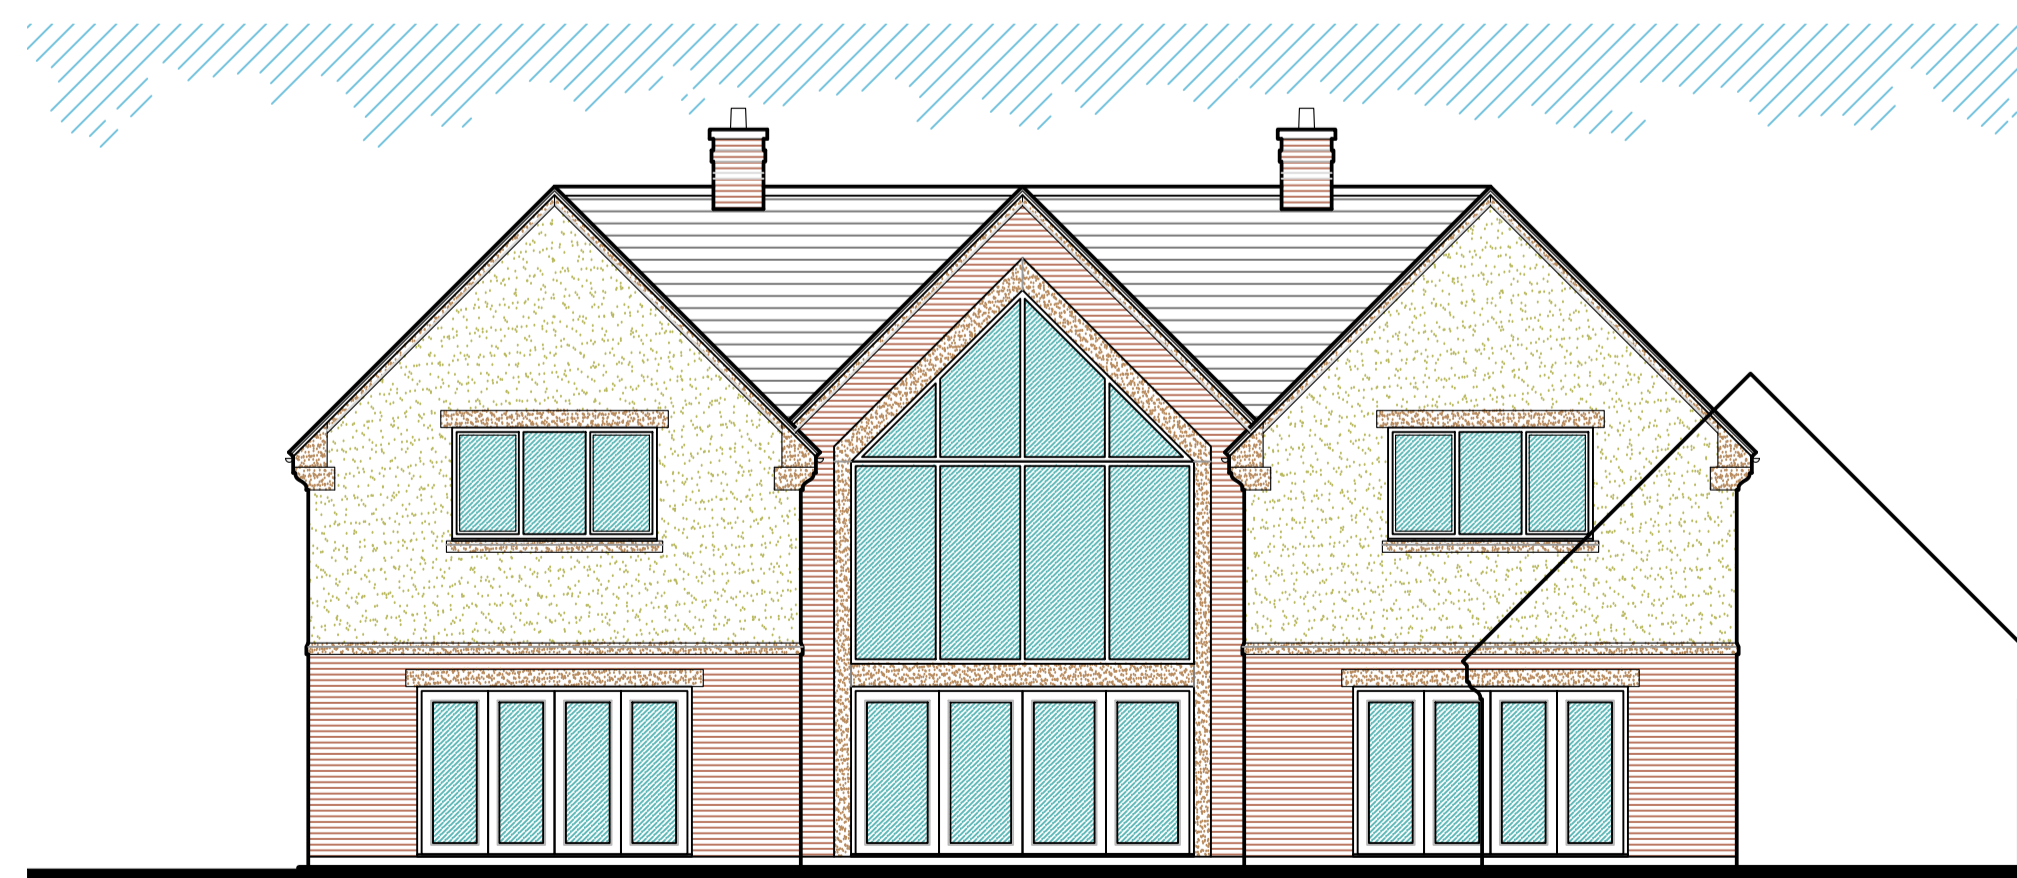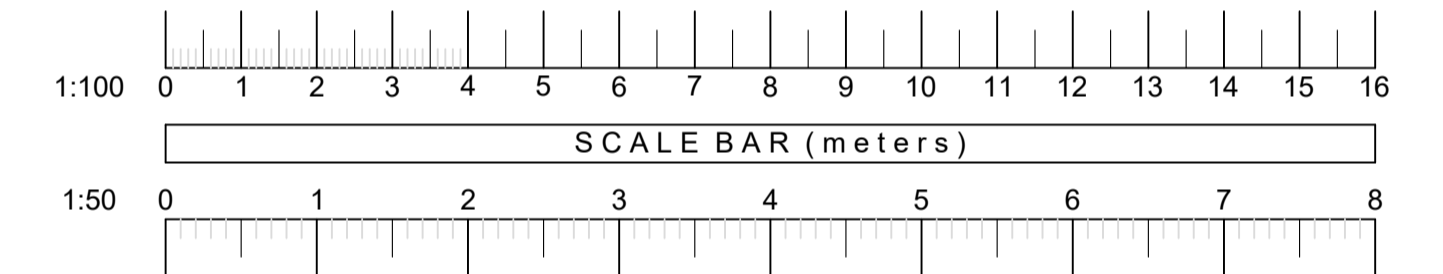

REAR ELEVATION



SIDE ELEVATION

Rev A - Finalised for planning submission. 27/05/2022

Plans & Elevations  
AS PROPOSED

**Archi-tec**  
Architectural Design

0772 565 8850 Telephone  
www.Archi-tec.co.uk Website  
Simon@Archi-tec.co.uk Email  
25a Burcote Wood Farm, Nr Towcester, NN12 8TA Address

PROPOSED REDEVELOPMENT at  
50 ECTON LANE, SYWELL,  
NORTHANTS, NN6 0BA.

Client Mr & Mrs McTaggart  
Date March 2022  
Scale 1:100 @ A1  
Drawing No M111 - 21A

ALL DIMENSIONS TO BE CHECKED ON SITE. ANY DISCREPANCIES TO BE DISCUSSED AND AGREED PRIOR TO PROCEEDING. ALL WORKS TO BE CARRIED OUT IN ACCORDANCE WITH CURRENT BUILDING REGULATIONS AND RELEVANT CODES OF PRACTICE. THIS DRAWING IS THE PROPERTY OF ARCHI-TEC ARCHITECTURAL DESIGN AND MUST NOT BE COPIED OR REPRODUCED WITHOUT PRIOR WRITTEN CONSENT. STRUCTURAL INFORMATION SHOWN INDICATIVE ONLY. REFER TO STRUCTURAL ENGINEERS DRAWINGS AND CALCULATIONS AS NECESSARY.