




**Existing Ground Floor Plan**  
1:100

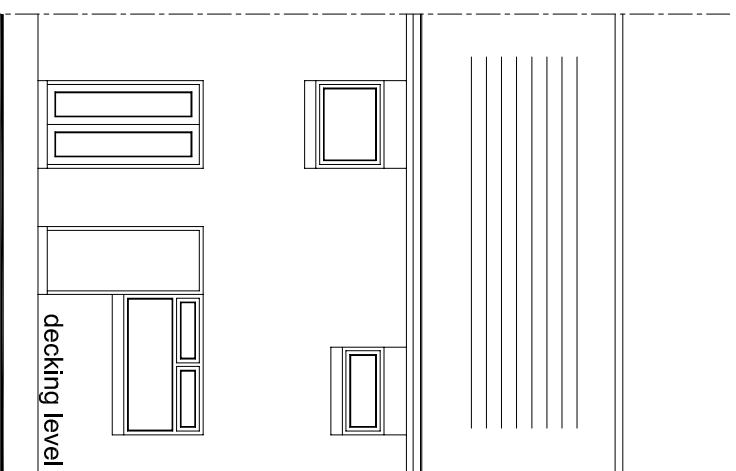

**Existing South East Elevation** 1:100

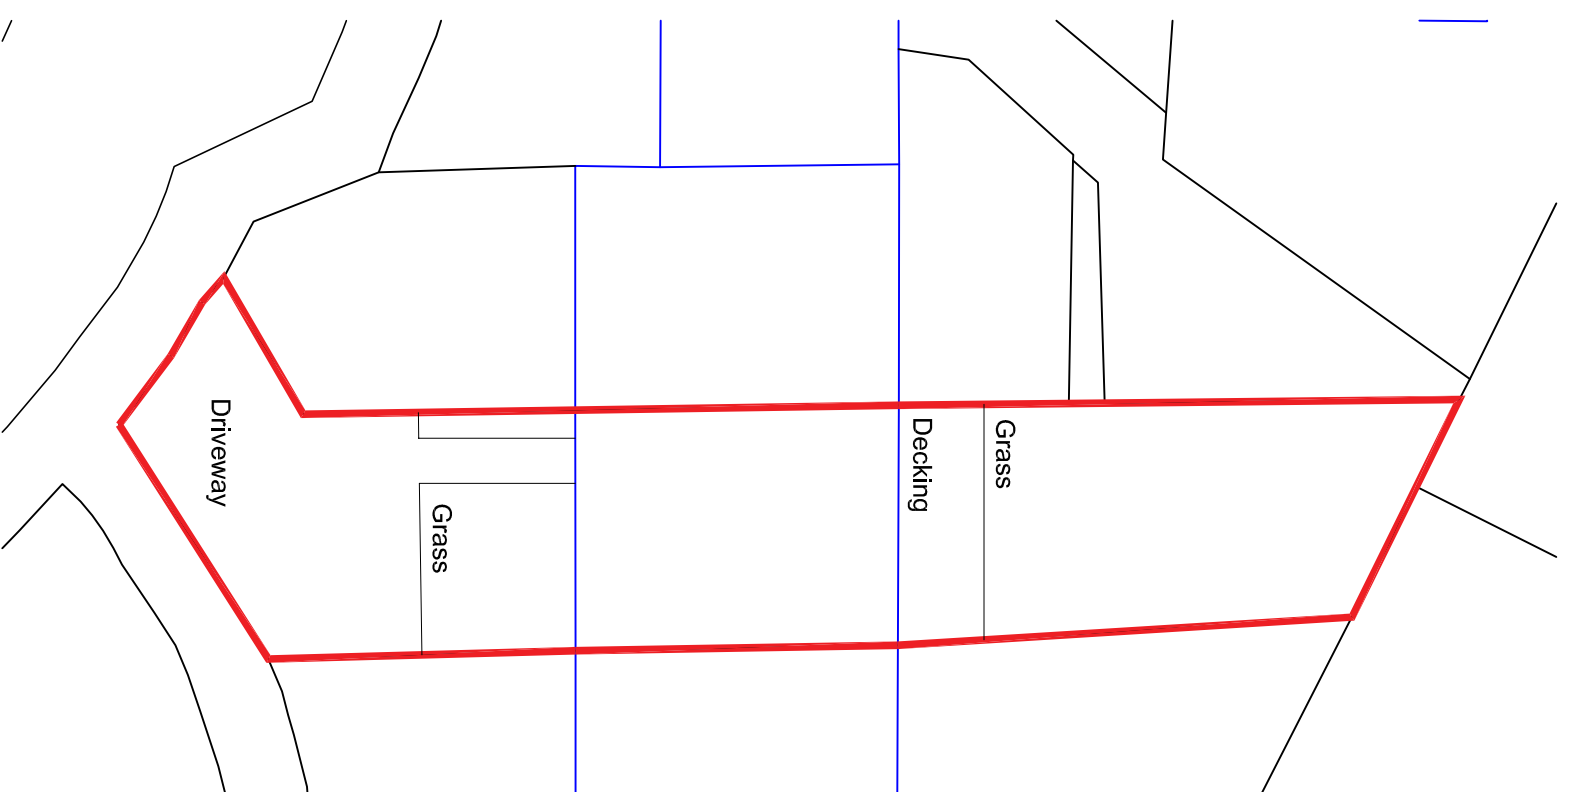

**Existing Site Plan**  
1:200

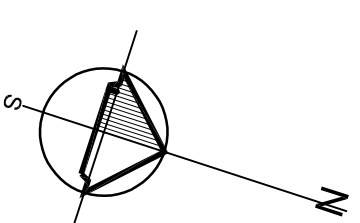

© Copyright. These drawings are the property of shaw architecture and should not be copied without written consent.

**shaw**  
architecture

**Client:-**  
Mr & Mrs Devlin,  
38 Asher Road,  
Chapelhall, ML6 8TA.

**Job Description:-**  
Proposed Rear Extension to  
Dwelling House.

**Scale:-** As Shown  
**Date:-** 06/22 Drg No:- EX001  
**Job No:-** 146 Rev:-.

**Drawing Description:-**  
Existing Drawings