




Proposed Ground Floor Plan
1:100

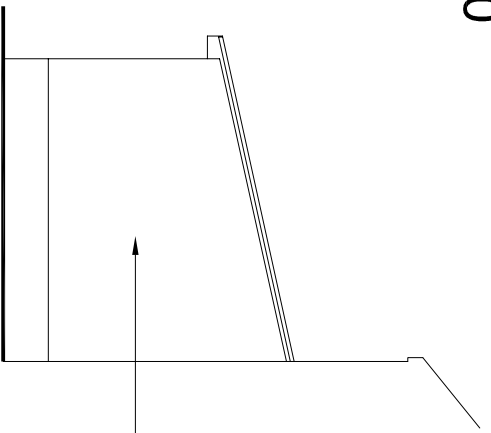


Proposed South West
Elevation 1:100

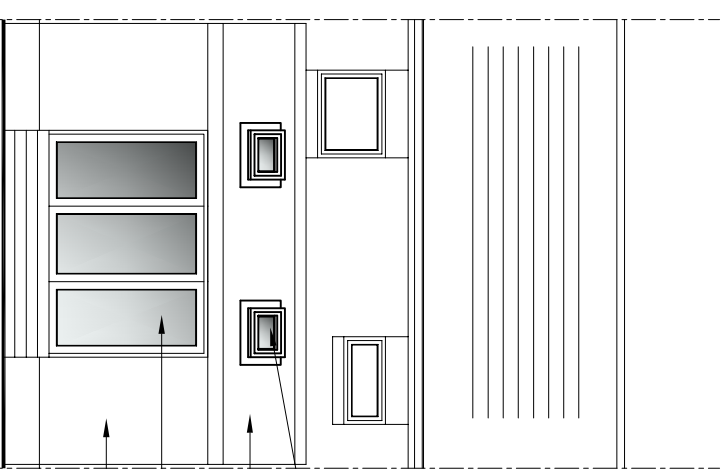


Proposed South East
Elevation 1:100

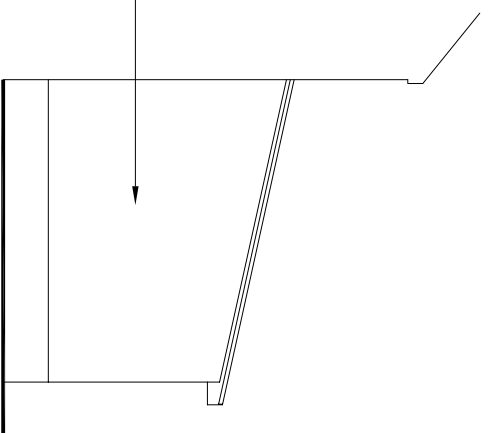


Proposed North East
Elevation 1:100

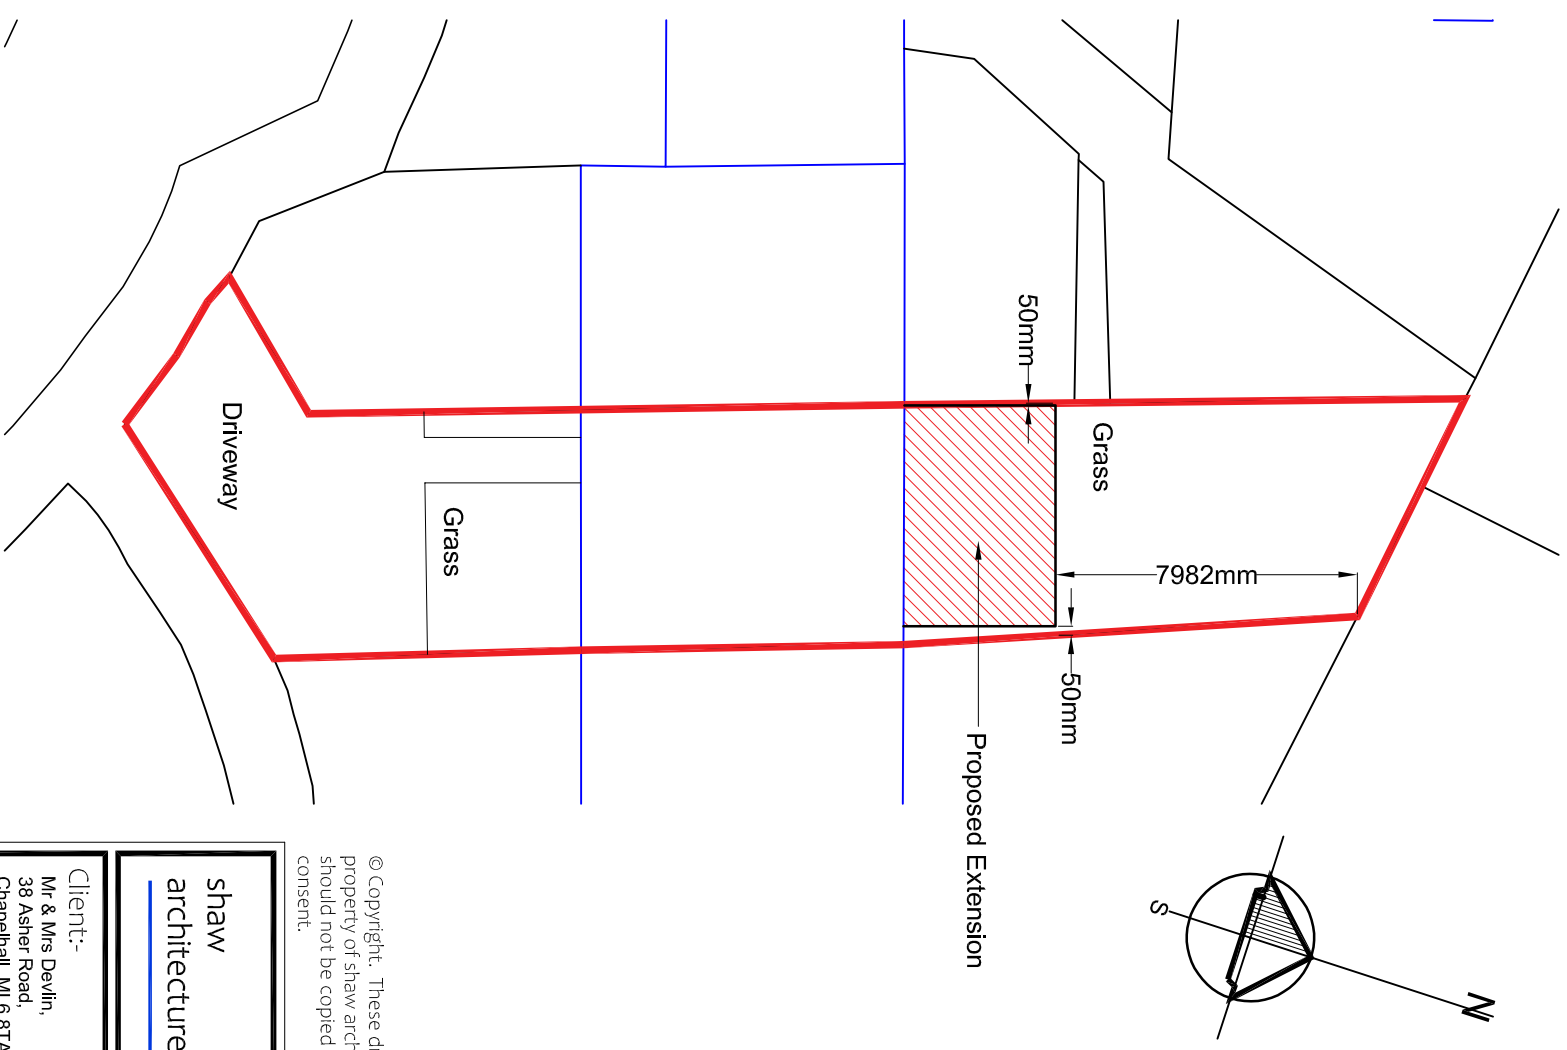

Proposed Site Plan
1:200

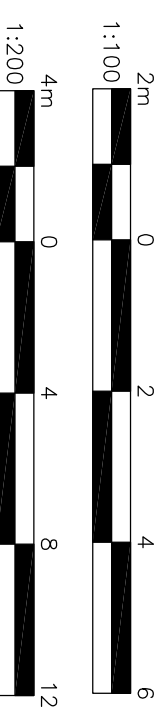

© Copyright. These drawings are the property of shaw architecture and should not be copied without written consent.

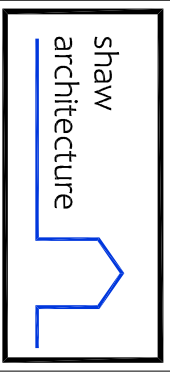

Client:-
Mr & Mrs Devlin,
38 Asher Road,
Chapelhall, ML6 8TA.

Job Description:-
Proposed Rear Extension to
Dwelling House.

Scale:- As Shown

Date:- 06/22 **Drg No:-** PL001
Job No:- 146 **Rev:-**.

Drawing Description:-
Planning Drawings