


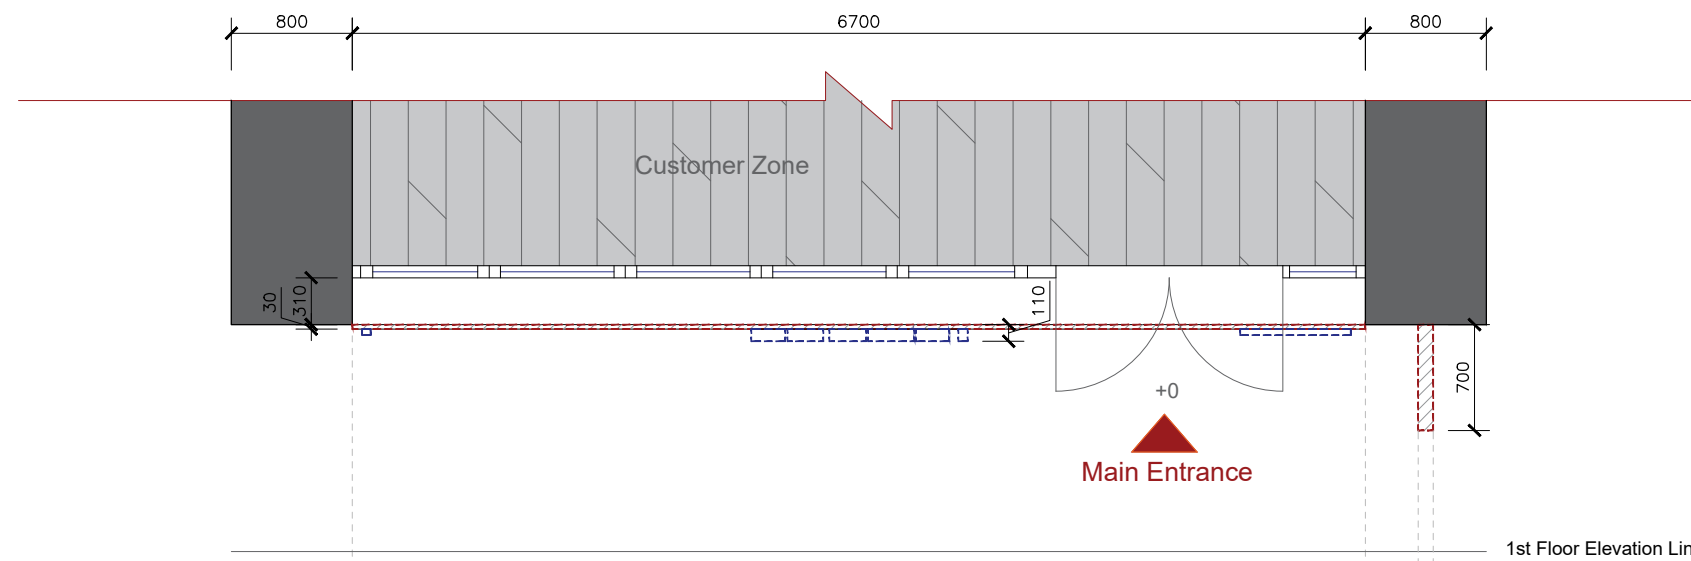


Copyright in design and this drawing is the property of SOLID Design & Management.
All dimensions to be cross-checked on site prior to completing a Building Regulations Package, Structural Engineering, the Party Wall Process and Construction.

Notes


Ground floor plan with proposed signage depth



Key Map None Scale

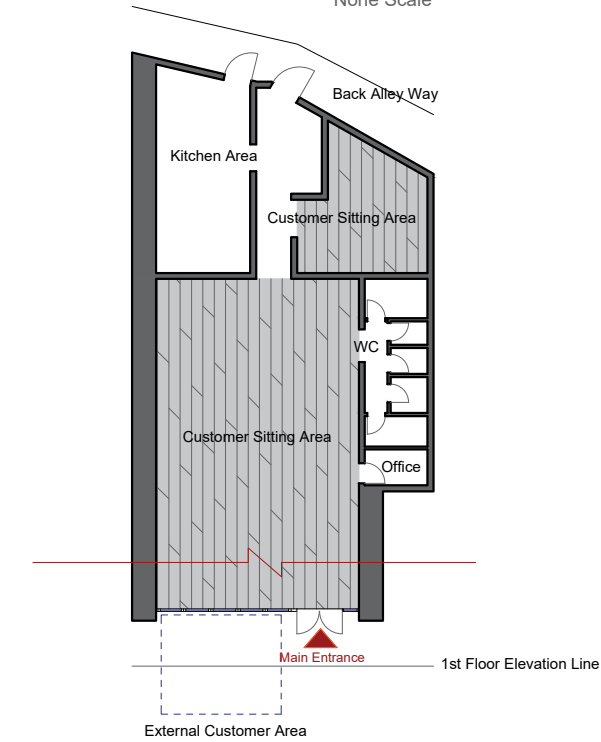

Proposed Signage & Section Details

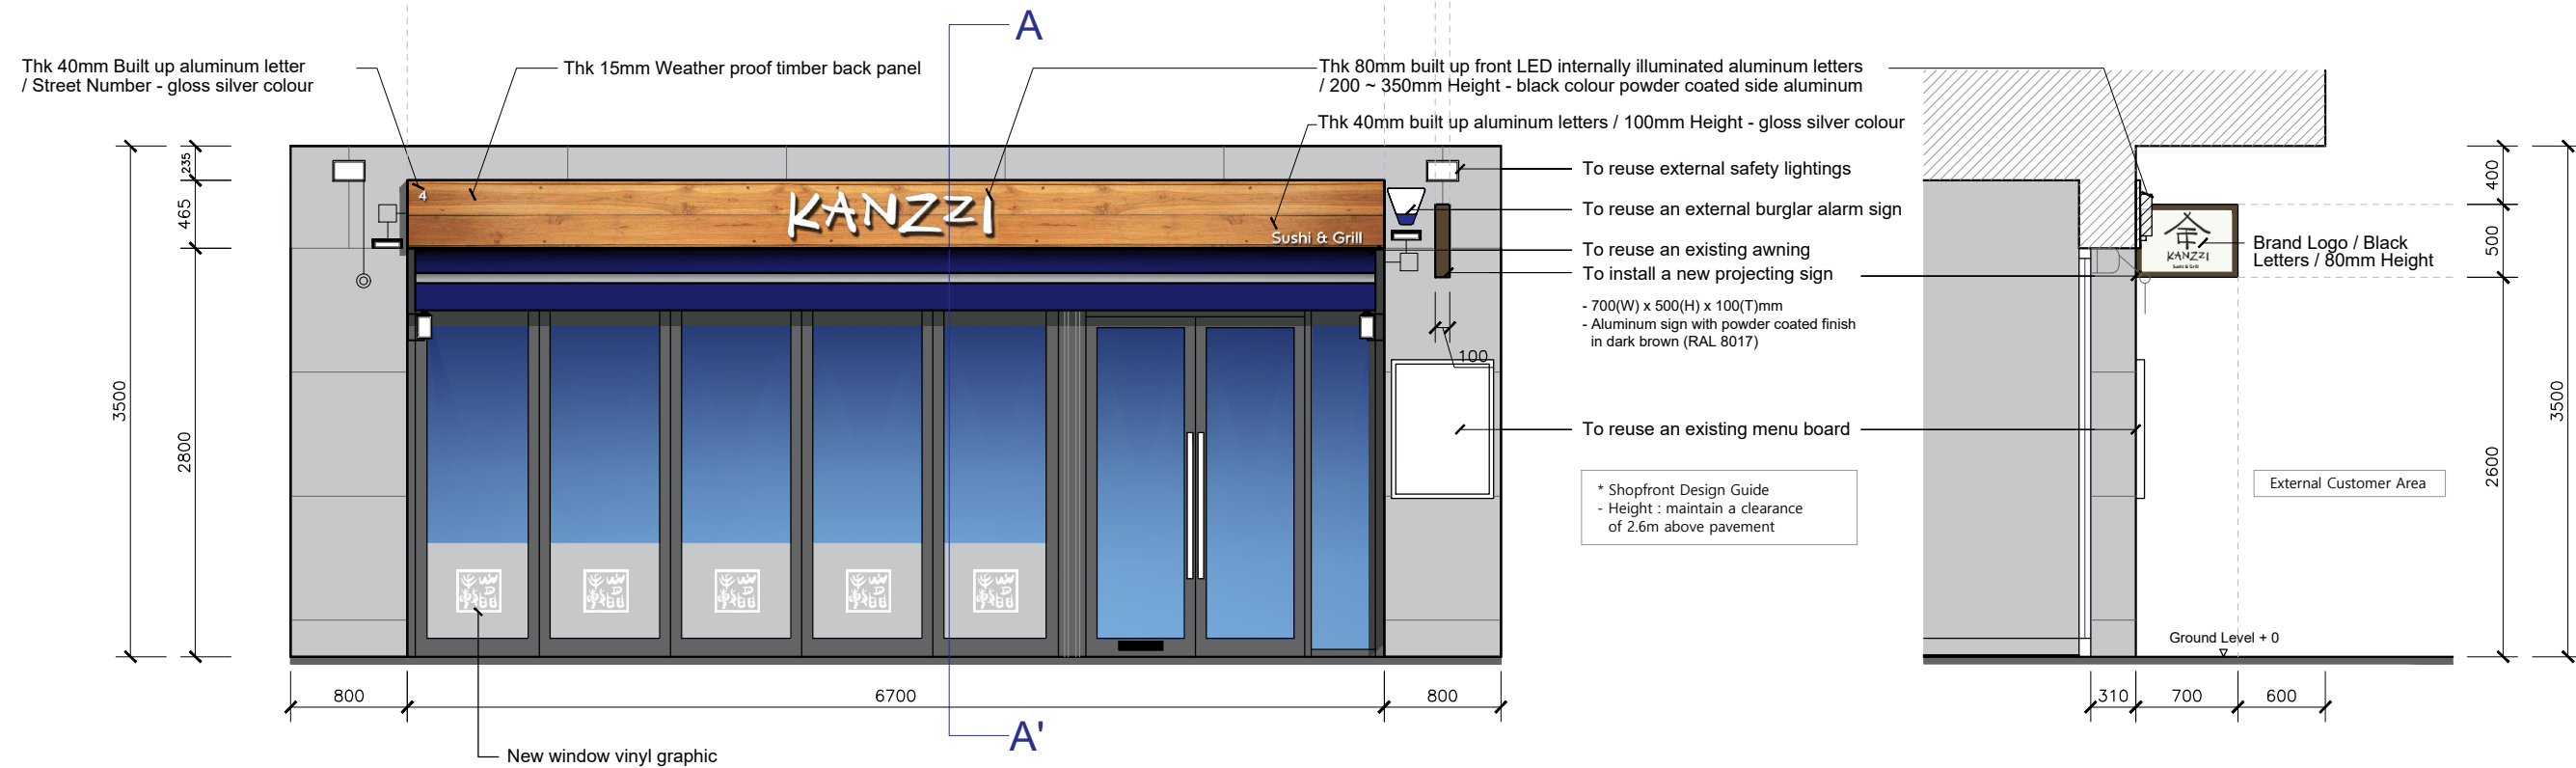

Proposed Signage Details

Section A-A'

Status
Planning

Project
4 The Derby Square, Epsom
KT19 8AG

Job Title
Shopfront Design

Drawing Title
Proposed Signage Details

Drawn / Checked
SB / SY

Date
May 2022

Scale
1:50 @ A3

Client
KANZZI

Drawing No. DW - 005 Rev. 02