


DO NOT SCALE. This drawing is prepared solely for Planning Application purposes and convey the proposed design scheme and general layout. Any internal dimensions shown are indicative of approximate sizes and do not constitute working drawings. This drawings is not a construction drawing and should not be used as such. Contractor must take independent measurements on site. Discrepancies to be reported to this office. Plan B Architecture is not responsible for unauthorised changes made to the drawings or the consequences thereof. All structural elements (beams etc) as per the structural engineer's specifications


THE CONTENTS OF THIS PLAN INCLUDING THE PRINTED NOTES ARE COPYRIGHT AND REPRODUCTION IN WHOLE OR PART IS NOT PERMITTED WITHOUT PRIOR CONSENT OF PLAN-B ARCHITECTURE LTD. IN WRITING.

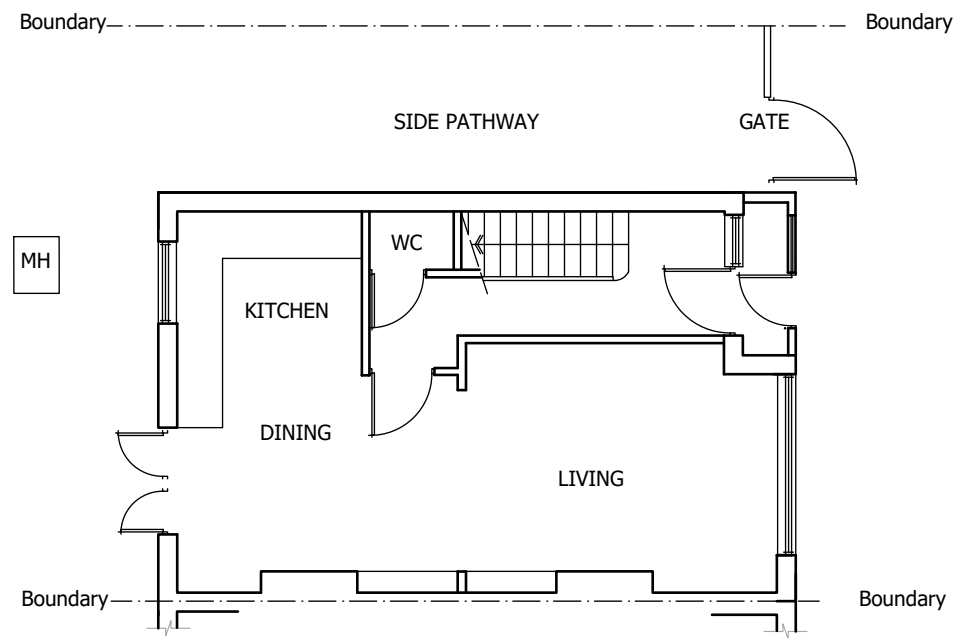


**EXISTING GROUND FLOOR PLAN**  
scale 1:100



**Front View**

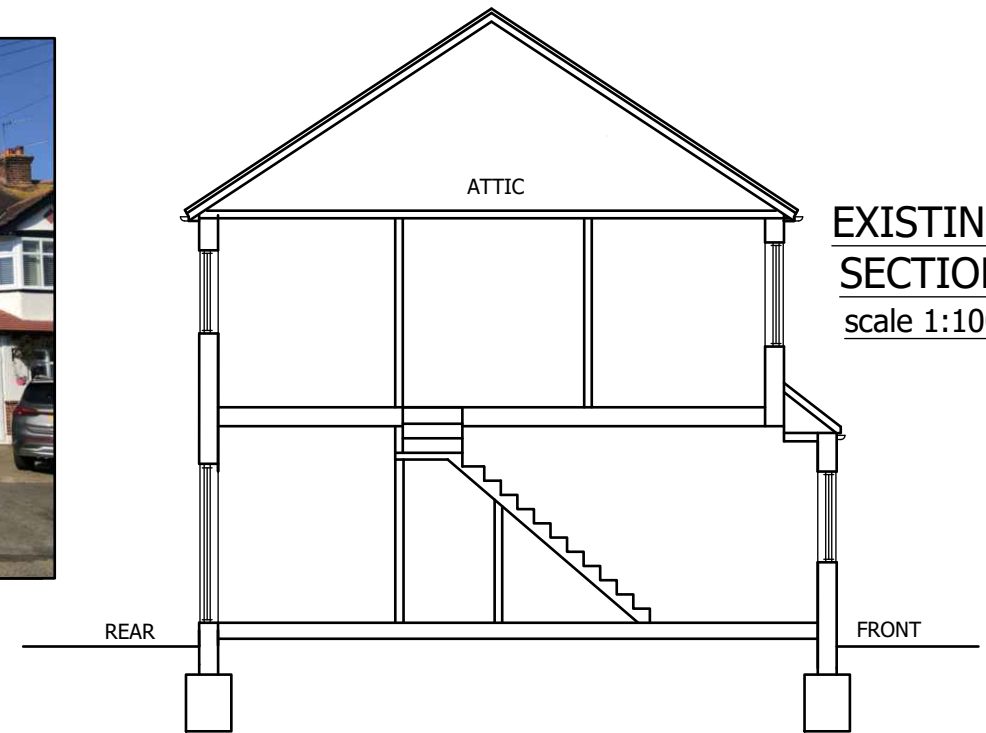


**EXISTING SECTION**  
scale 1:100

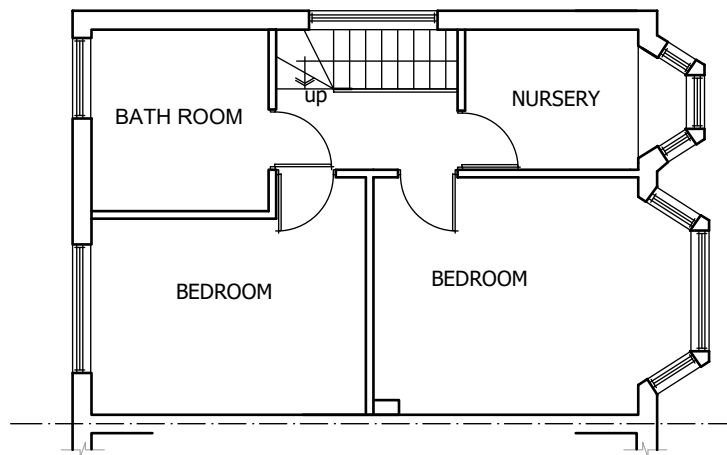

**EXISTING FIRST FLOOR PLAN**  
scale 1:100




**Rear View**

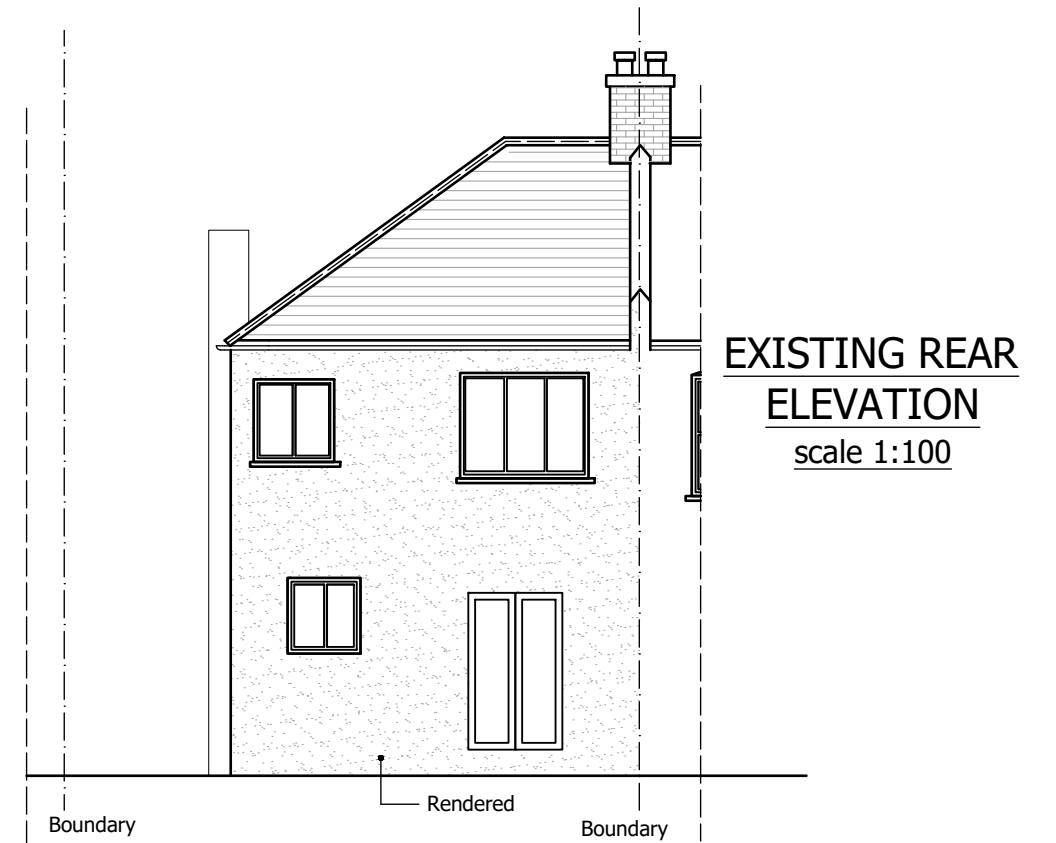

**EXISTING REAR ELEVATION**  
scale 1:100

DO NOT SCALE. This drawing is prepared solely for Planning Application purposes and convey the proposed design scheme and general layout. Any internal dimensions shown are indicative of approximate sizes and do not constitute working drawings. This drawings is not a construction drawing and should not be used as such. Contractor must take independent measurements on site. Discrepancies to be reported to this office. Plan B Architecture is not responsible for unauthorised changes made to the drawings or the consequences thereof. All structural elements (beams etc) as per the structural engineer's specifications


THE CONTENTS OF THIS PLAN INCLUDING THE PRINTED NOTES ARE COPYRIGHT AND REPRODUCTION IN WHOLE OR PART IS NOT PERMITTED WITHOUT PRIOR CONSENT OF PLAN-B ARCHITECTURE LTD. IN WRITING.

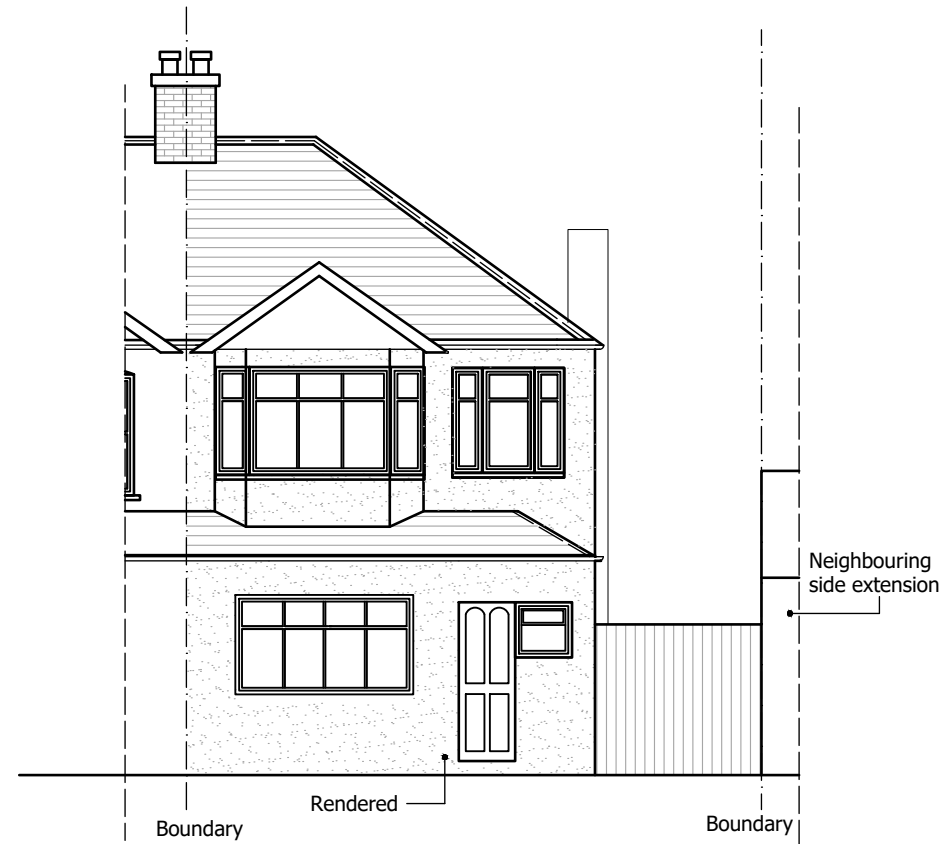


**EXISTING FRONT ELEVATION**  
(no change)  
scale 1:100



**Front View**

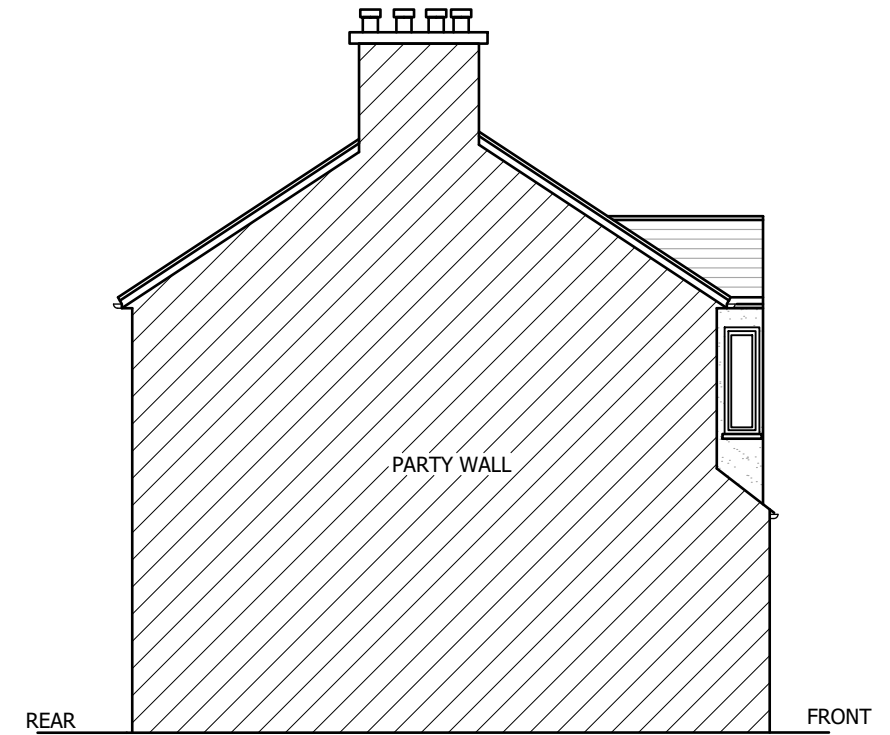

**EXISTING LEFT SIDE ELEVATION**  
scale 1:100

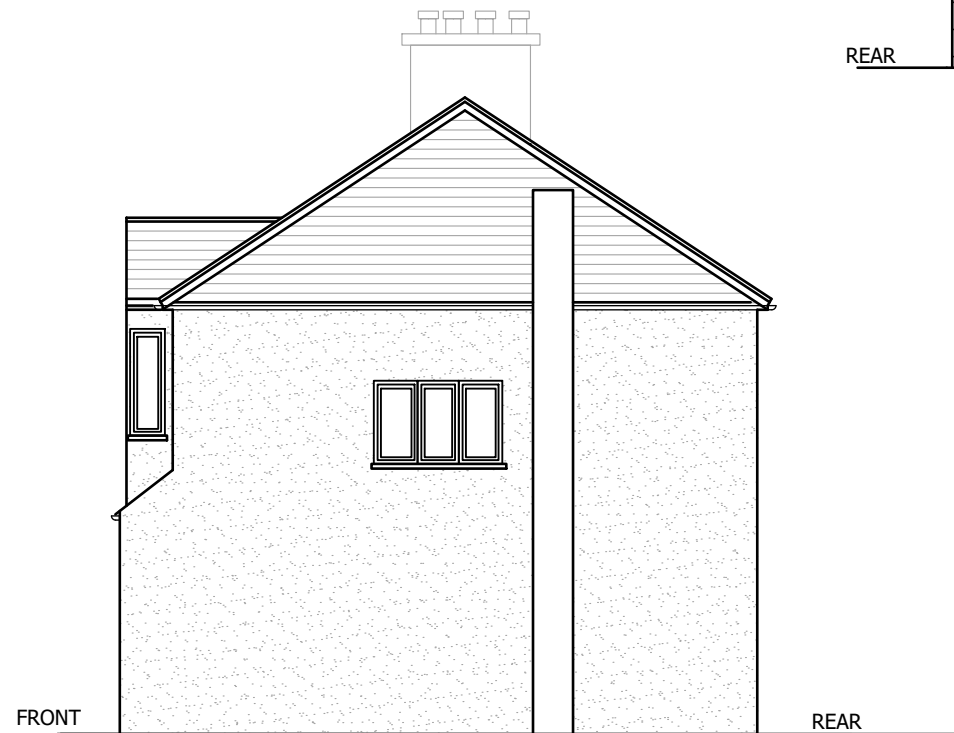

**EXISTING RIGHT SIDE ELEVATION**  
scale 1:100



PLAN-B ARCHITECTURE LTD.

TEL: 0208 407 2472  
yasmeen@planb-architecture.co.uk

**PROJECT:**

41 BELFIELD ROAD, EWELL, EPSOM, KT19 9TF

**DRAWING TITLE:**

EXISTING ELEVATIONS


REF. NO. : PR02

1:100 / A3

SCALE	REVISIONS	DATE	AMENDMENT	ALTERED BY	CHECKED BY

DO NOT SCALE. This drawing is prepared solely for Planning Application purposes and convey the proposed design scheme and general layout. Any internal dimensions shown are indicative of approximate sizes and do not constitute working drawings. This drawings is not a construction drawing and should not be used as such. Contractor must take independent measurements on site. Discrepancies to be reported to this office. Plan B Architecture is not responsible for unauthorised changes made to the drawings or the consequences thereof. All structural elements (beams etc) as per the structural engineer's specifications

THE CONTENTS OF THIS PLAN INCLUDING THE PRINTED NOTES ARE COPYRIGHT AND REPRODUCTION IN WHOLE OR PART IS NOT PERMITTED WITHOUT PRIOR CONSENT OF PLAN-B ARCHITECTURE LTD. IN WRITING.

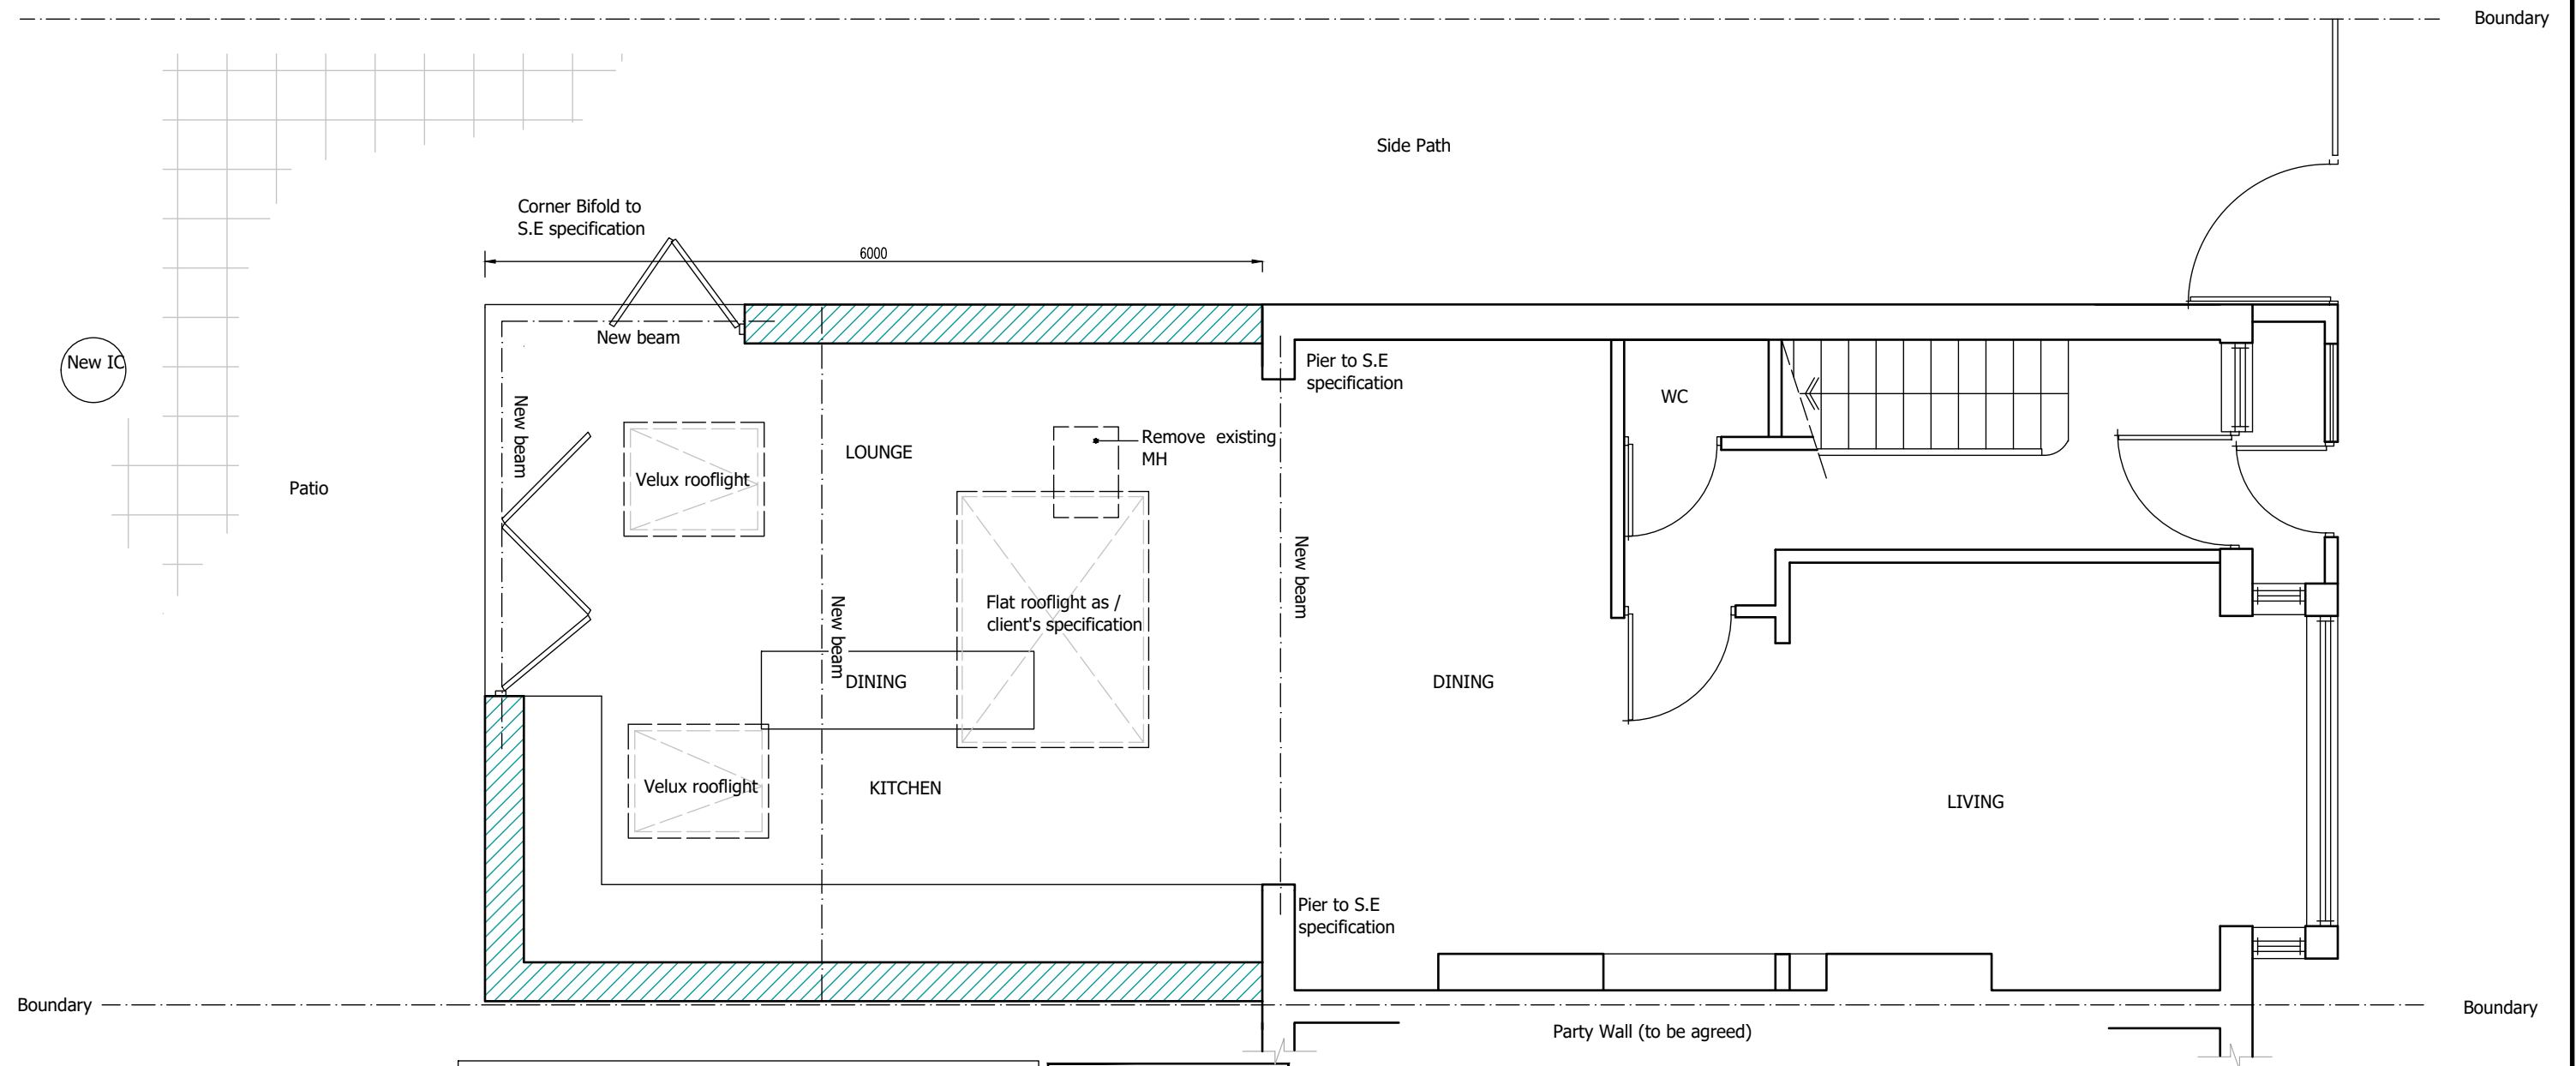

BEAMS SHOWN INDICATIVELY  
FINAL BEAMS AS PER STRUCTURAL ENGINEER'S (SE) CALCULATIONS

All walls, fascia boards & gutters must not encroach beyond the boundary line

Owner is responsible to confirm boundary position with neighbour.

**PROPOSED GROUND FLOOR PLAN**





scale 1:50



REF. NO. :	PR03				
SCALE	1:100 / A3				
REVISIONS					
DATE					
AMENDMENT					
ALTERED BY					CHECKED BY

DO NOT SCALE. This drawing is prepared solely for Planning Application purposes and convey the proposed design scheme and general layout. Any internal dimensions shown are indicative of approximate sizes and do not constitute working drawings. This drawings is not a construction drawing and should not be used as such. Contractor must take independent measurements on site. Discrepancies to be reported to this office. Plan B Architecture is not responsible for unauthorised changes made to the drawings or the consequences thereof. All structural elements (beams etc) as per the structural engineer's specifications


THE CONTENTS OF THIS PLAN INCLUDING THE PRINTED NOTES ARE COPYRIGHT AND REPRODUCTION IN WHOLE OR PART IS NOT PERMITTED WITHOUT PRIOR CONSENT OF PLAN-B ARCHITECTURE LTD. IN WRITING.

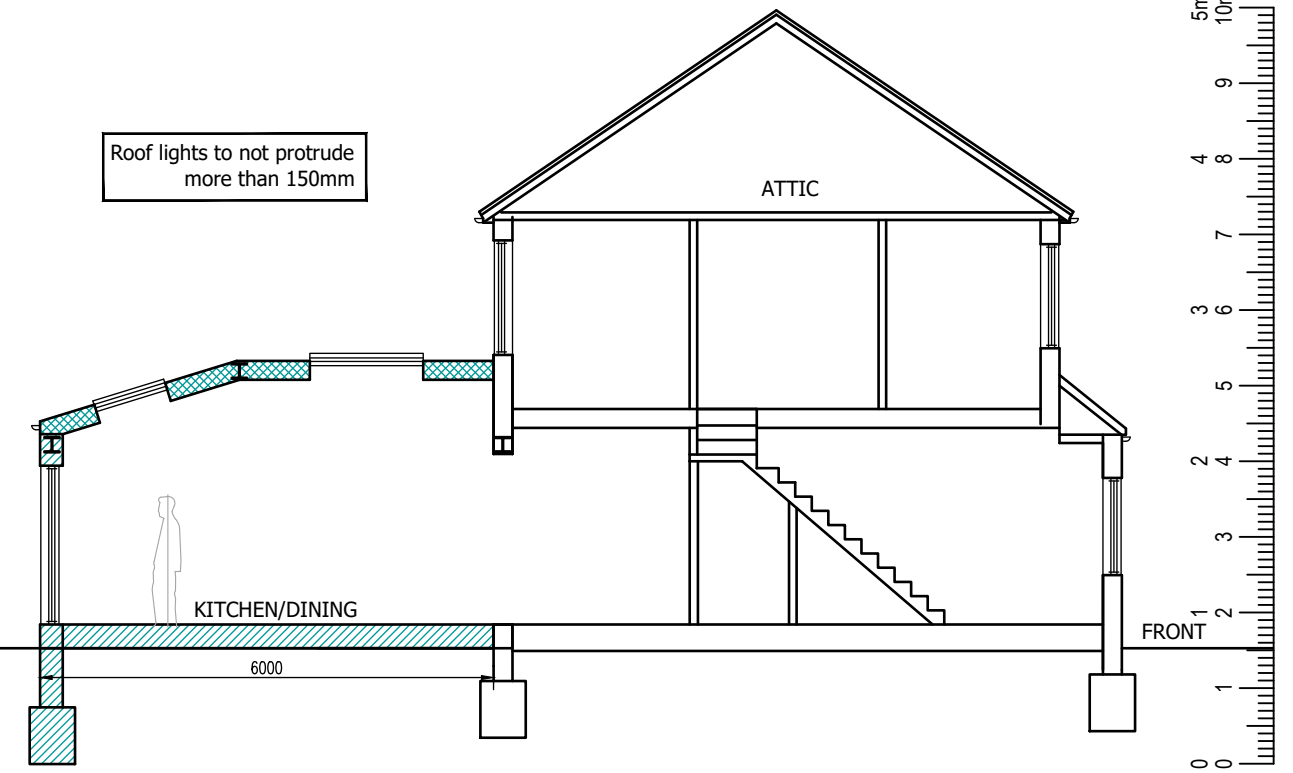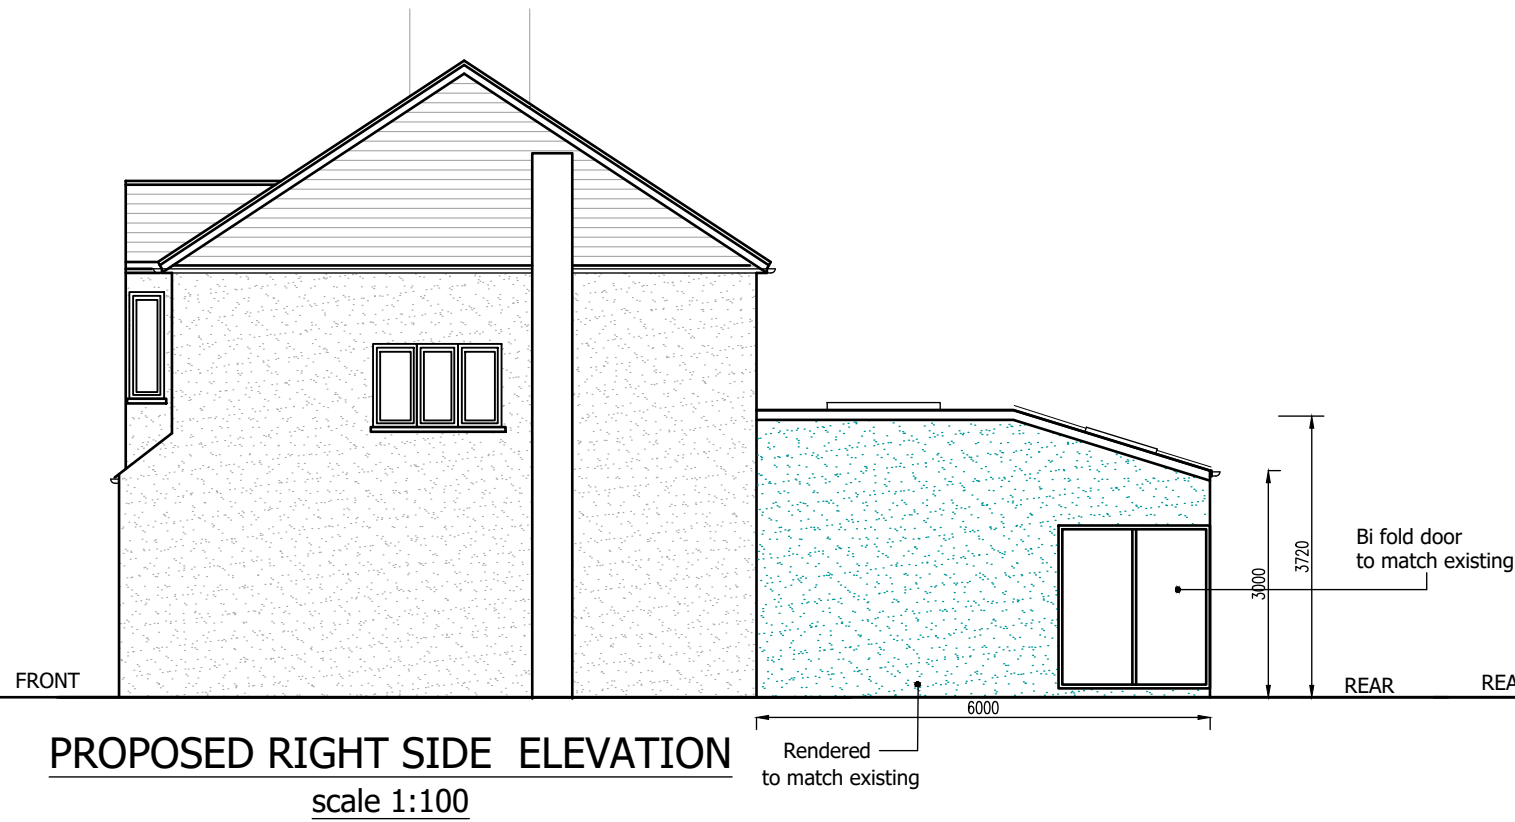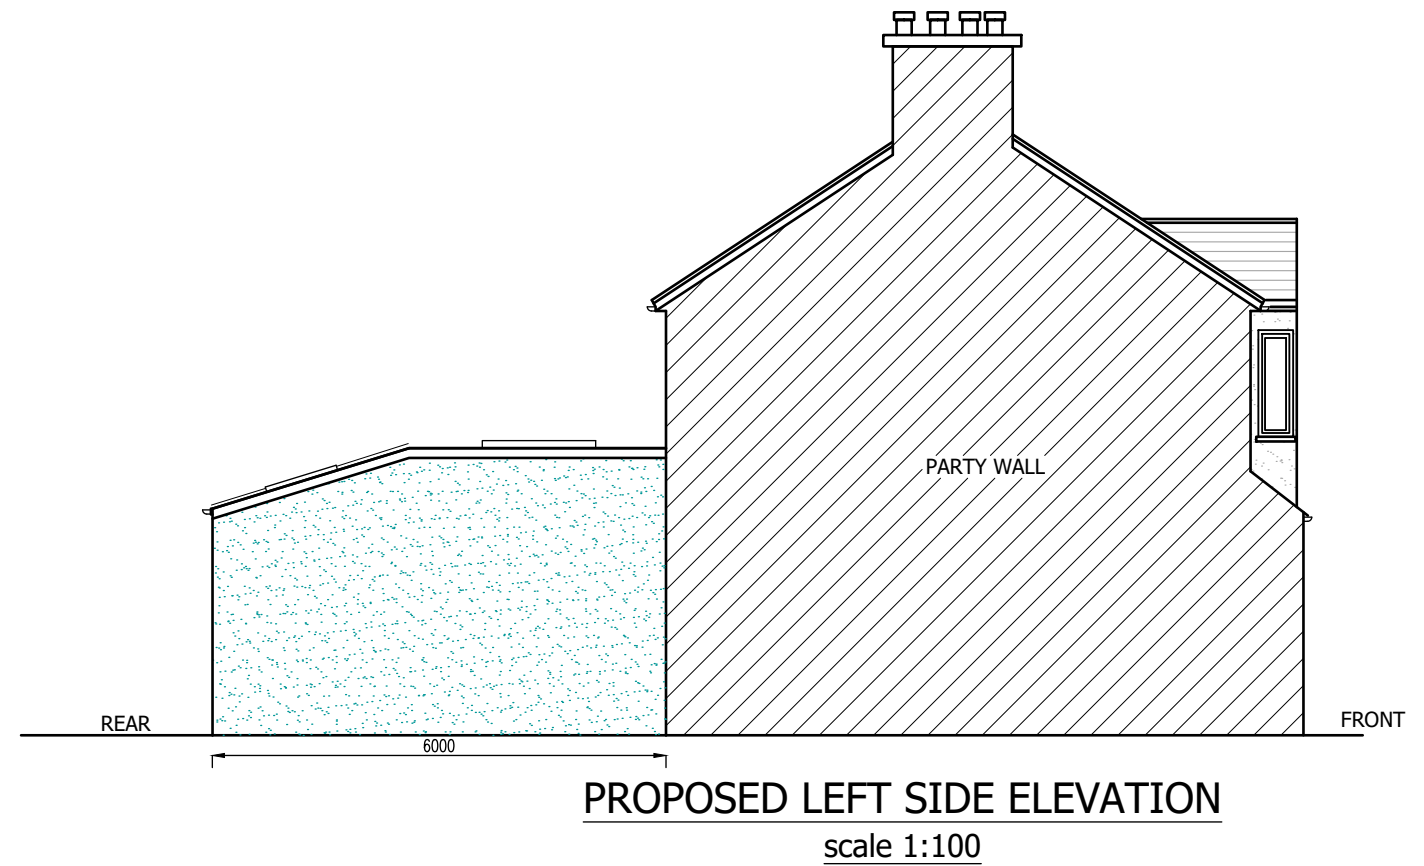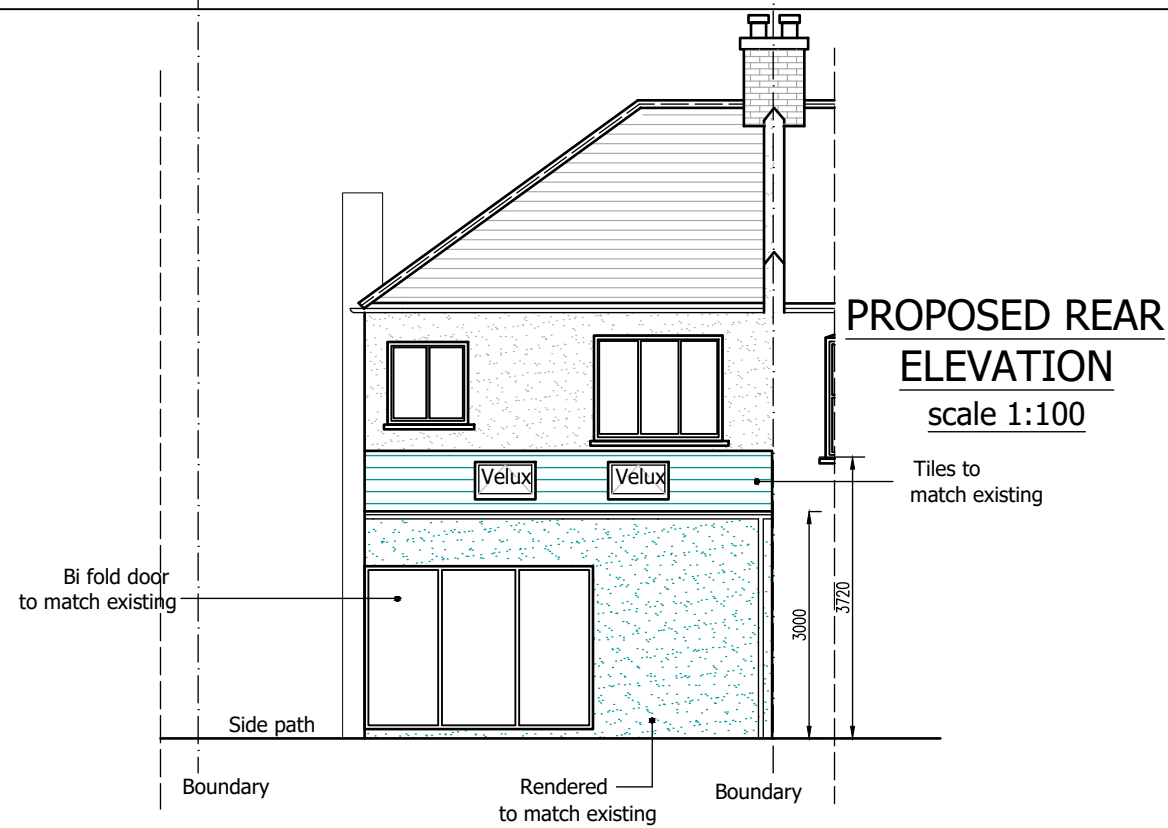




DO NOT SCALE. This drawing is prepared solely for Planning Application purposes and convey the proposed design scheme and general layout. Any internal dimensions shown are indicative of approximate sizes and do not constitute working drawings. This drawings is not a construction drawing and should not be used as such. Contractor must take independent measurements on site. Discrepancies to be reported to this office. Plan B Architecture is not responsible for unauthorised changes made to the drawings or the consequences thereof. All structural elements (beams etc) as per the structural engineer's specifications

THE CONTENTS OF THIS PLAN INCLUDING THE PRINTED NOTES ARE COPYRIGHT AND REPRODUCTION IN WHOLE OR PART IS NOT PERMITTED WITHOUT PRIOR CONSENT OF PLAN-B ARCHITECTURE LTD. IN WRITING.

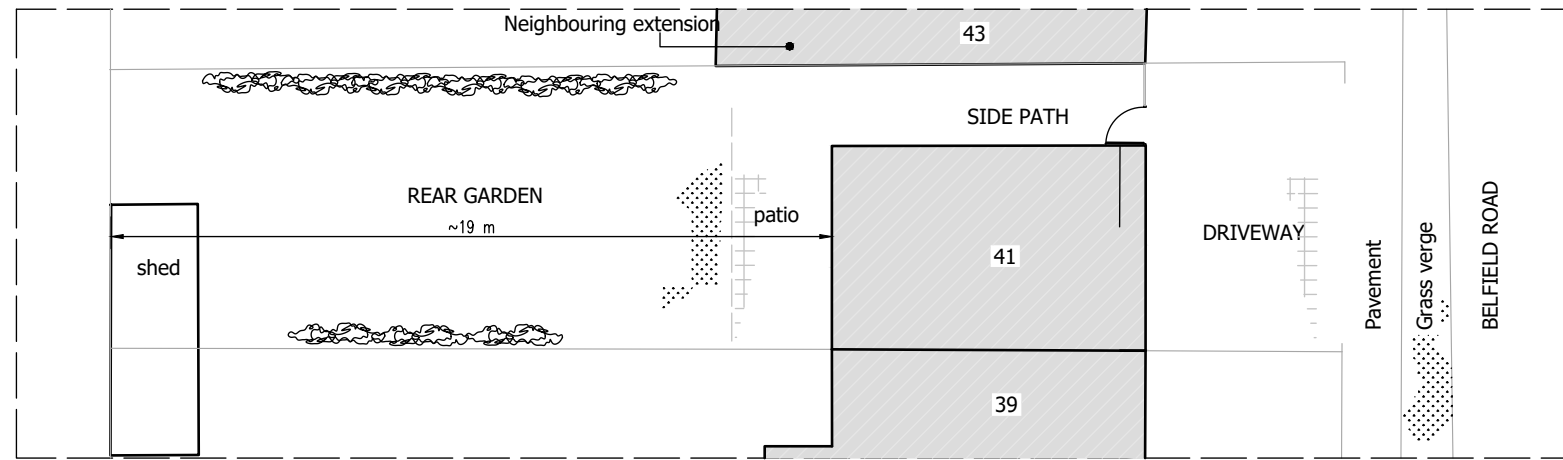

**EXISTING SITE PLAN**  
scale 1:200

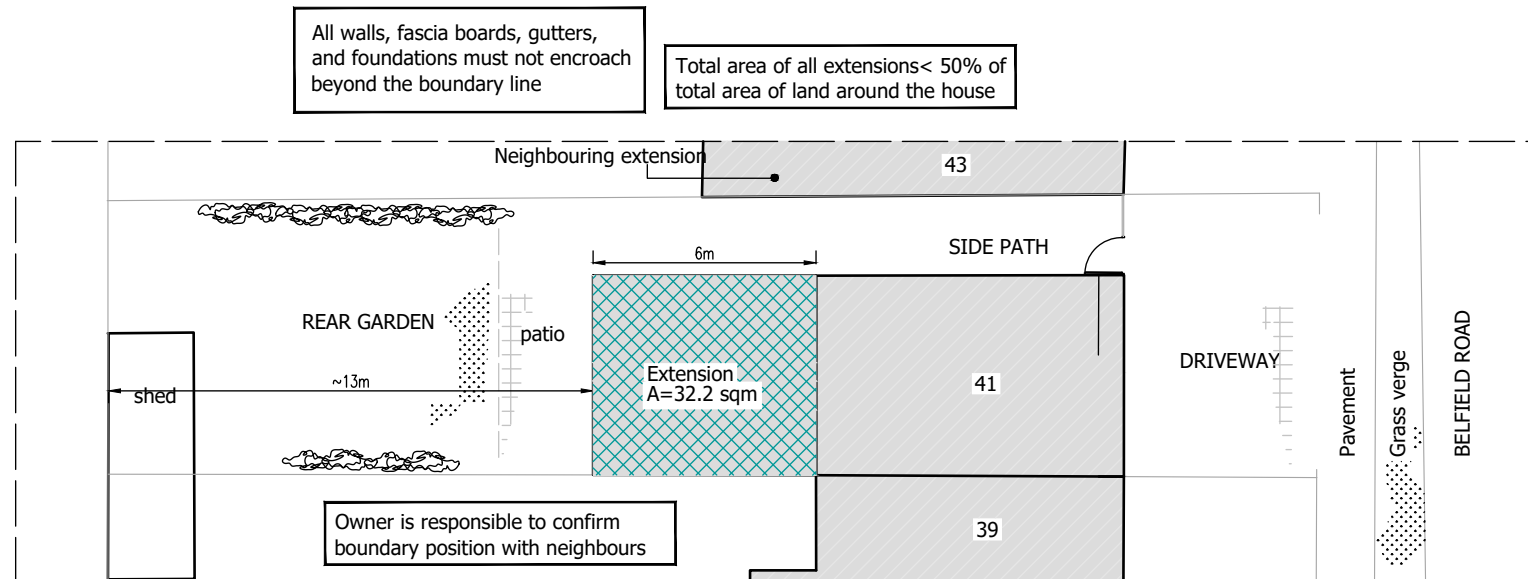

**PROPOSED SITE PLAN**  
scale 1:200



PLAN-B ARCHITECTURE LTD.

TEL: 0208 407 2472  
yasmeen@planb-architecture.co.uk

**PROJECT:**  
41 BELFIELD ROAD, EWELL, EPSOM, KT19 9TF

**DRAWING TITLE:**  
EXISTING & PROPOSED SITE LAYOUT PLANS

REF. NO. : PR05

1:100 / A3

SCALE	REVISIONS	DATE	AMENDMENT	ALTERED BY	CHECKED BY