


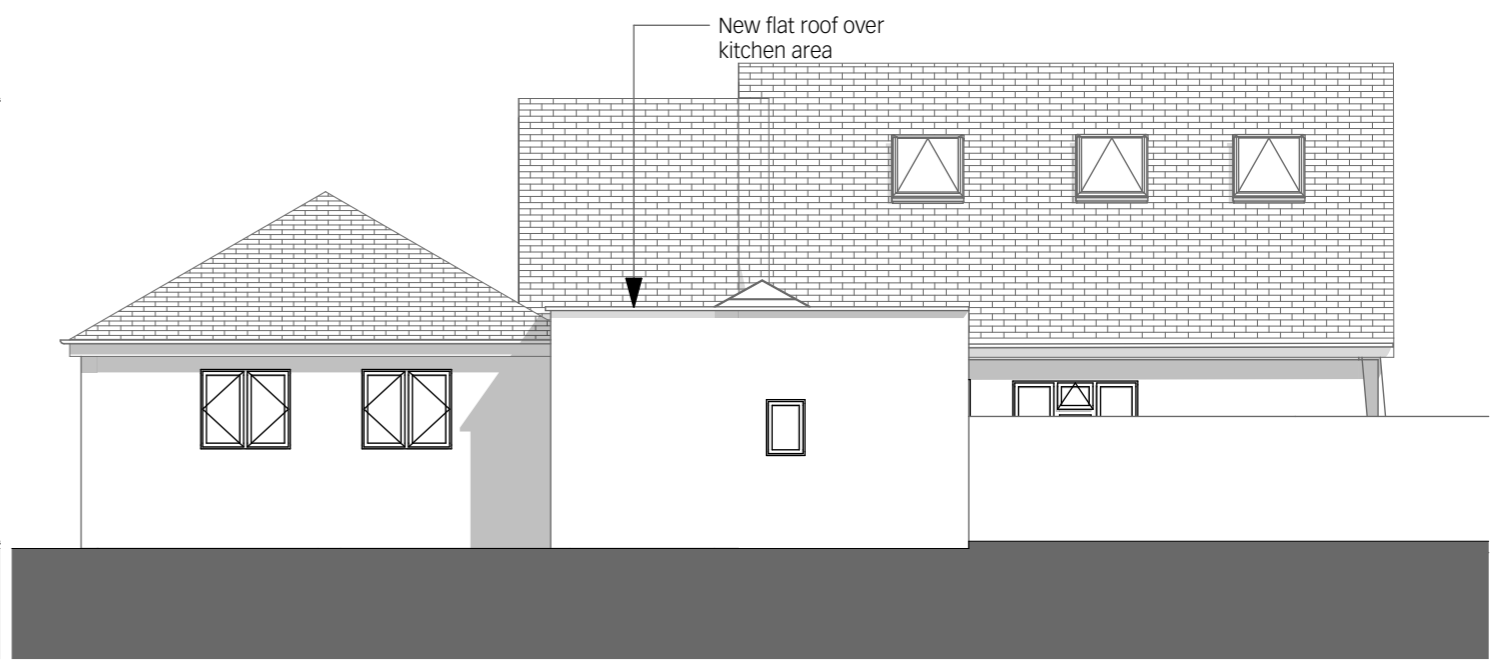


1 Front Elevation

1:100 3




Rear Elevation

1:100

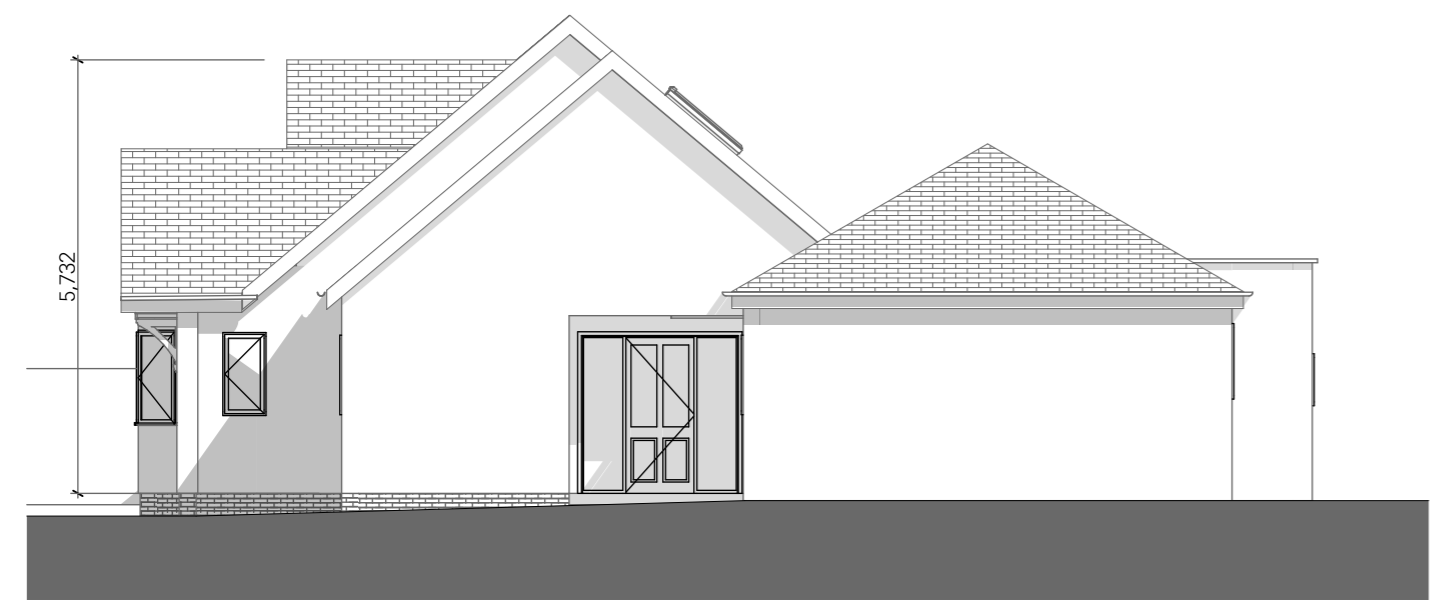

2 Side Elevation One

1:100

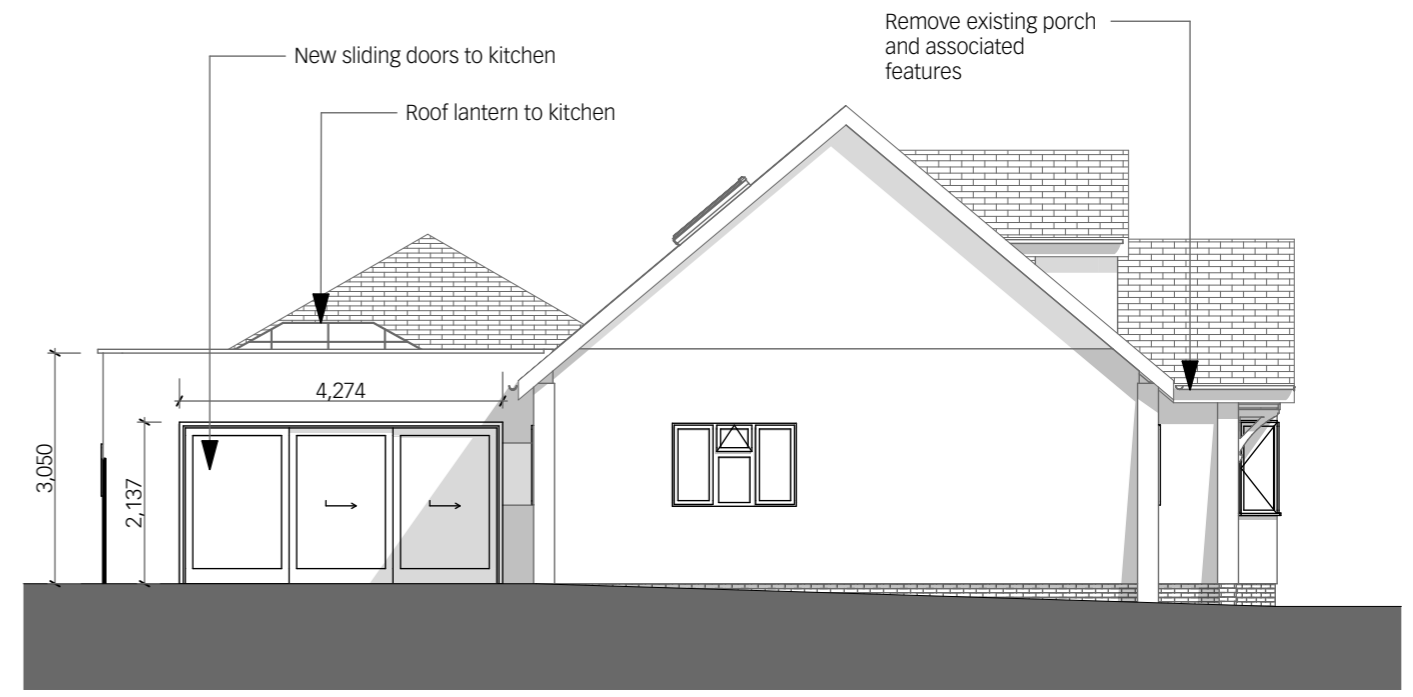

4 Side Elevation Two

1:100

Purpose of Issue notes

architect	
HAYWARD MCMULLAN ARCHITECTS <small>The Stables, Braeside, 67 Burton Road, Milton Mowbray, LE13 1DL T.01664 566997 t. 01664 566997 info@haywardmcmullan.com</small>	
project	drawing title
The Bungalow, Pickwell Road	Proposed Elevations
client	scale @ A3
Miss Beth Pollard	1:100
	drawn by
	<ORG>
	Project No.
2286	Drawing Number
	rev
	PL101A