



Proposed Floor Plans:

- Apartment 1.01 - 54 sqm
- Apartment 1.02 - 57 sqm
- Apartment 1.03 - 67 sqm


Proposed Ground Floor Plan

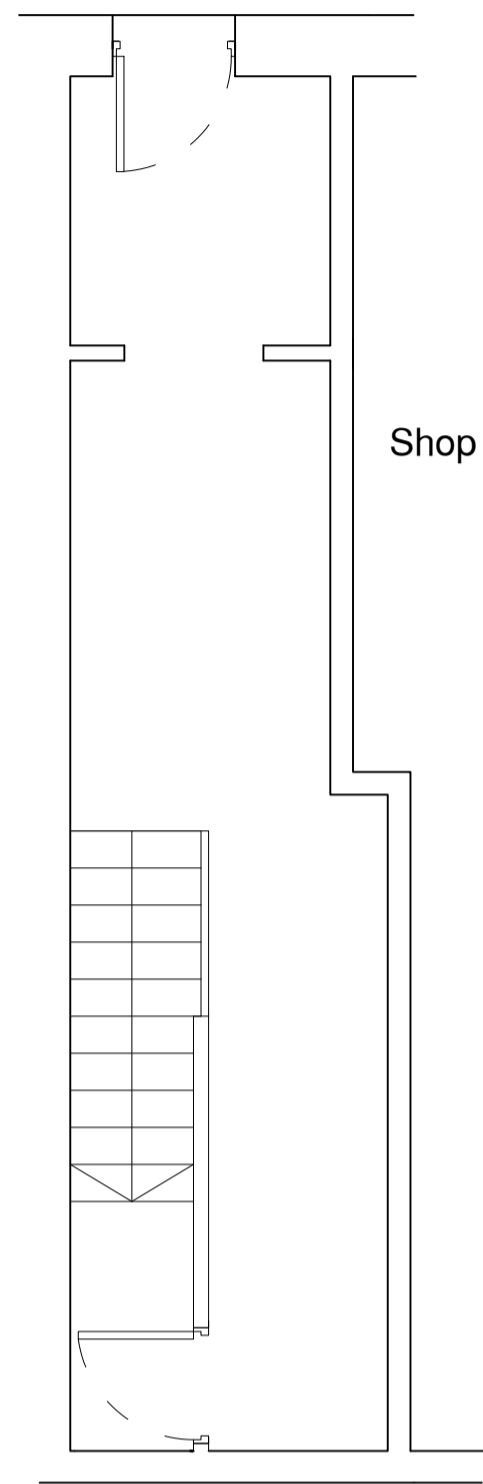

Proposed First Floor Plan

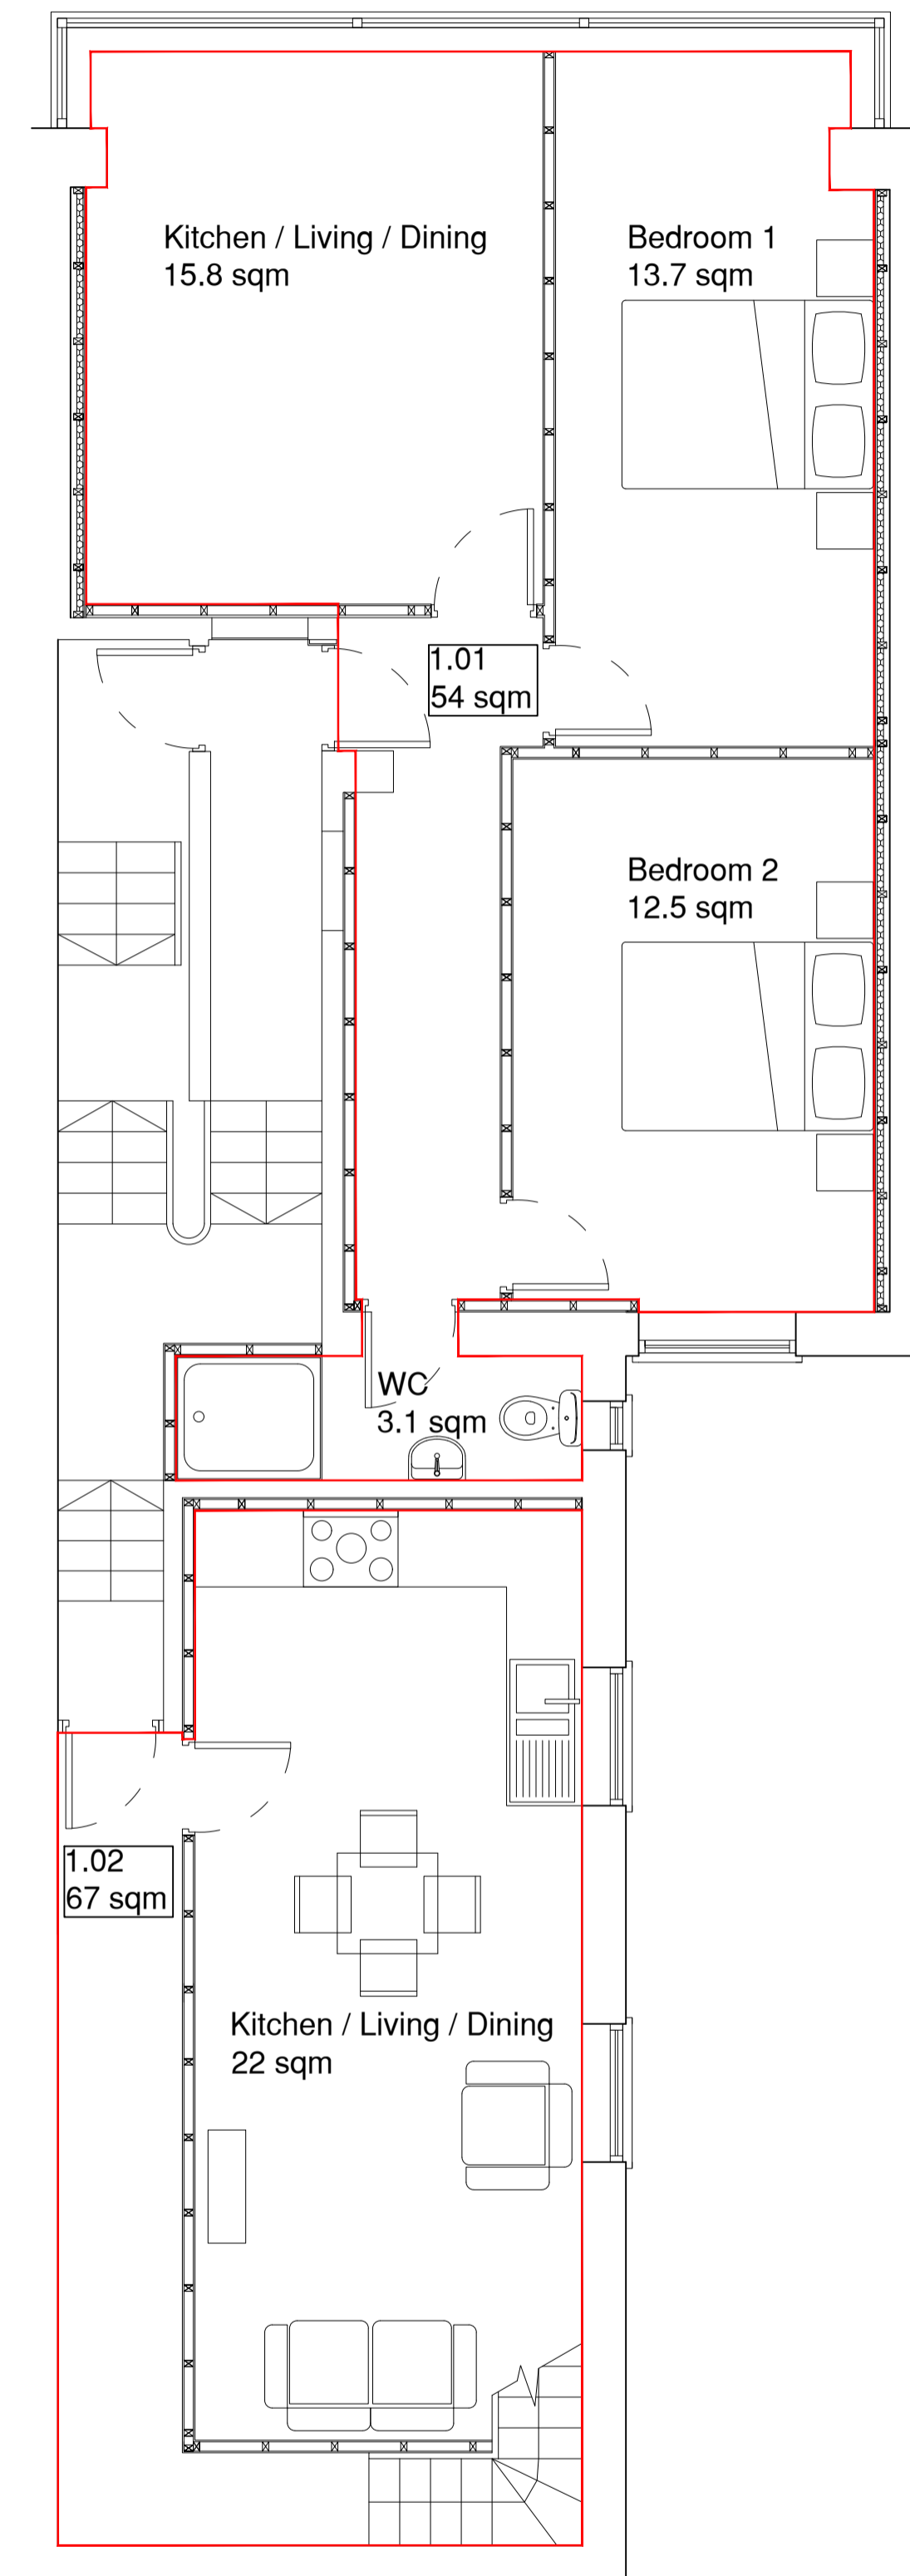

Proposed Second Floor Plan

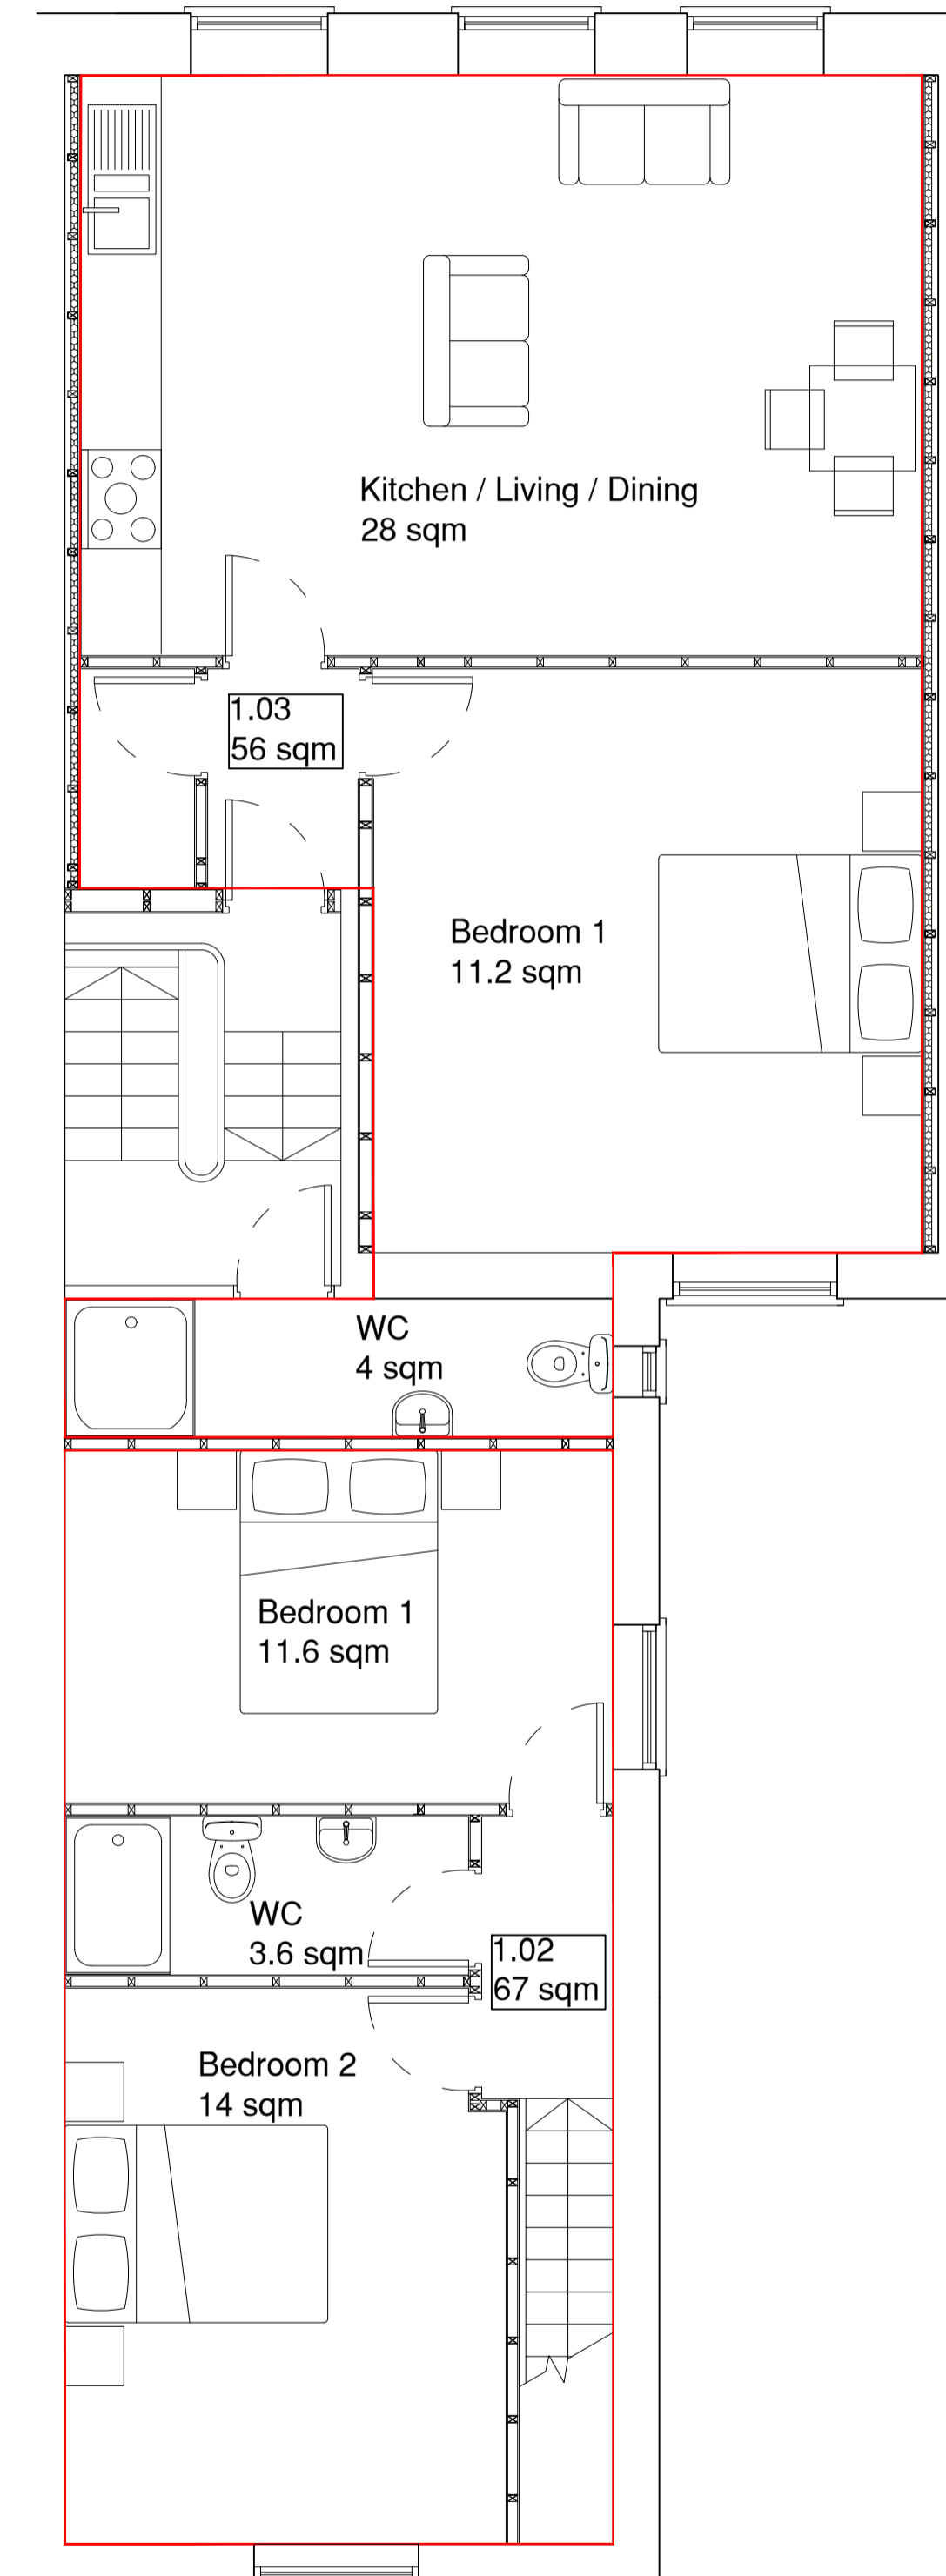

This drawing must not be scaled. Discrepancies are to be reported to the Architect immediately. All dimensions are approximate and are to be checked on site. All information to be subject to site surveys. This drawing, or any portion of it must not be reproduced without prior consent from the Architect.
© Joseph Boniface Architects Ltd

C	- Window at First Floor removed from plans.	10/06/22	AC / JB
B	- Notes amended.	10/06/22	AC / JB
A	- Juliet balconies removed.	27/05/22	AC / JB
\	- Initial issue.	27/05/22	AC / JB
Rev.	Amendment	Date	By / Chk



Joseph Boniface Architects Ltd
01253 280 485
bonifacearchitects.co.uk
office@bonifacearchitects.co.uk
62 Caunce Street, Blackpool, FY1 3LA.

Project
29 Queens Street,
Church Street,
FY1 1NL.

Client
Richard Campbell
Drawing Title
Proposed Floor Plans

Status
PLANNING

Scale
1:50 @ A1

Drawn By
AC

Date
27/05/2022

Drawing Number
JBA591-PL-003

Revision
C