


This drawing must not be scaled. Discrepancies are to be reported to the Architect immediately. All dimensions are approximate and are to be checked on site. All information to be subject to site surveys. This drawing, or any portion of it must not be reproduced without prior consent from the Architect.  
 © Joseph Boniface Architects Ltd

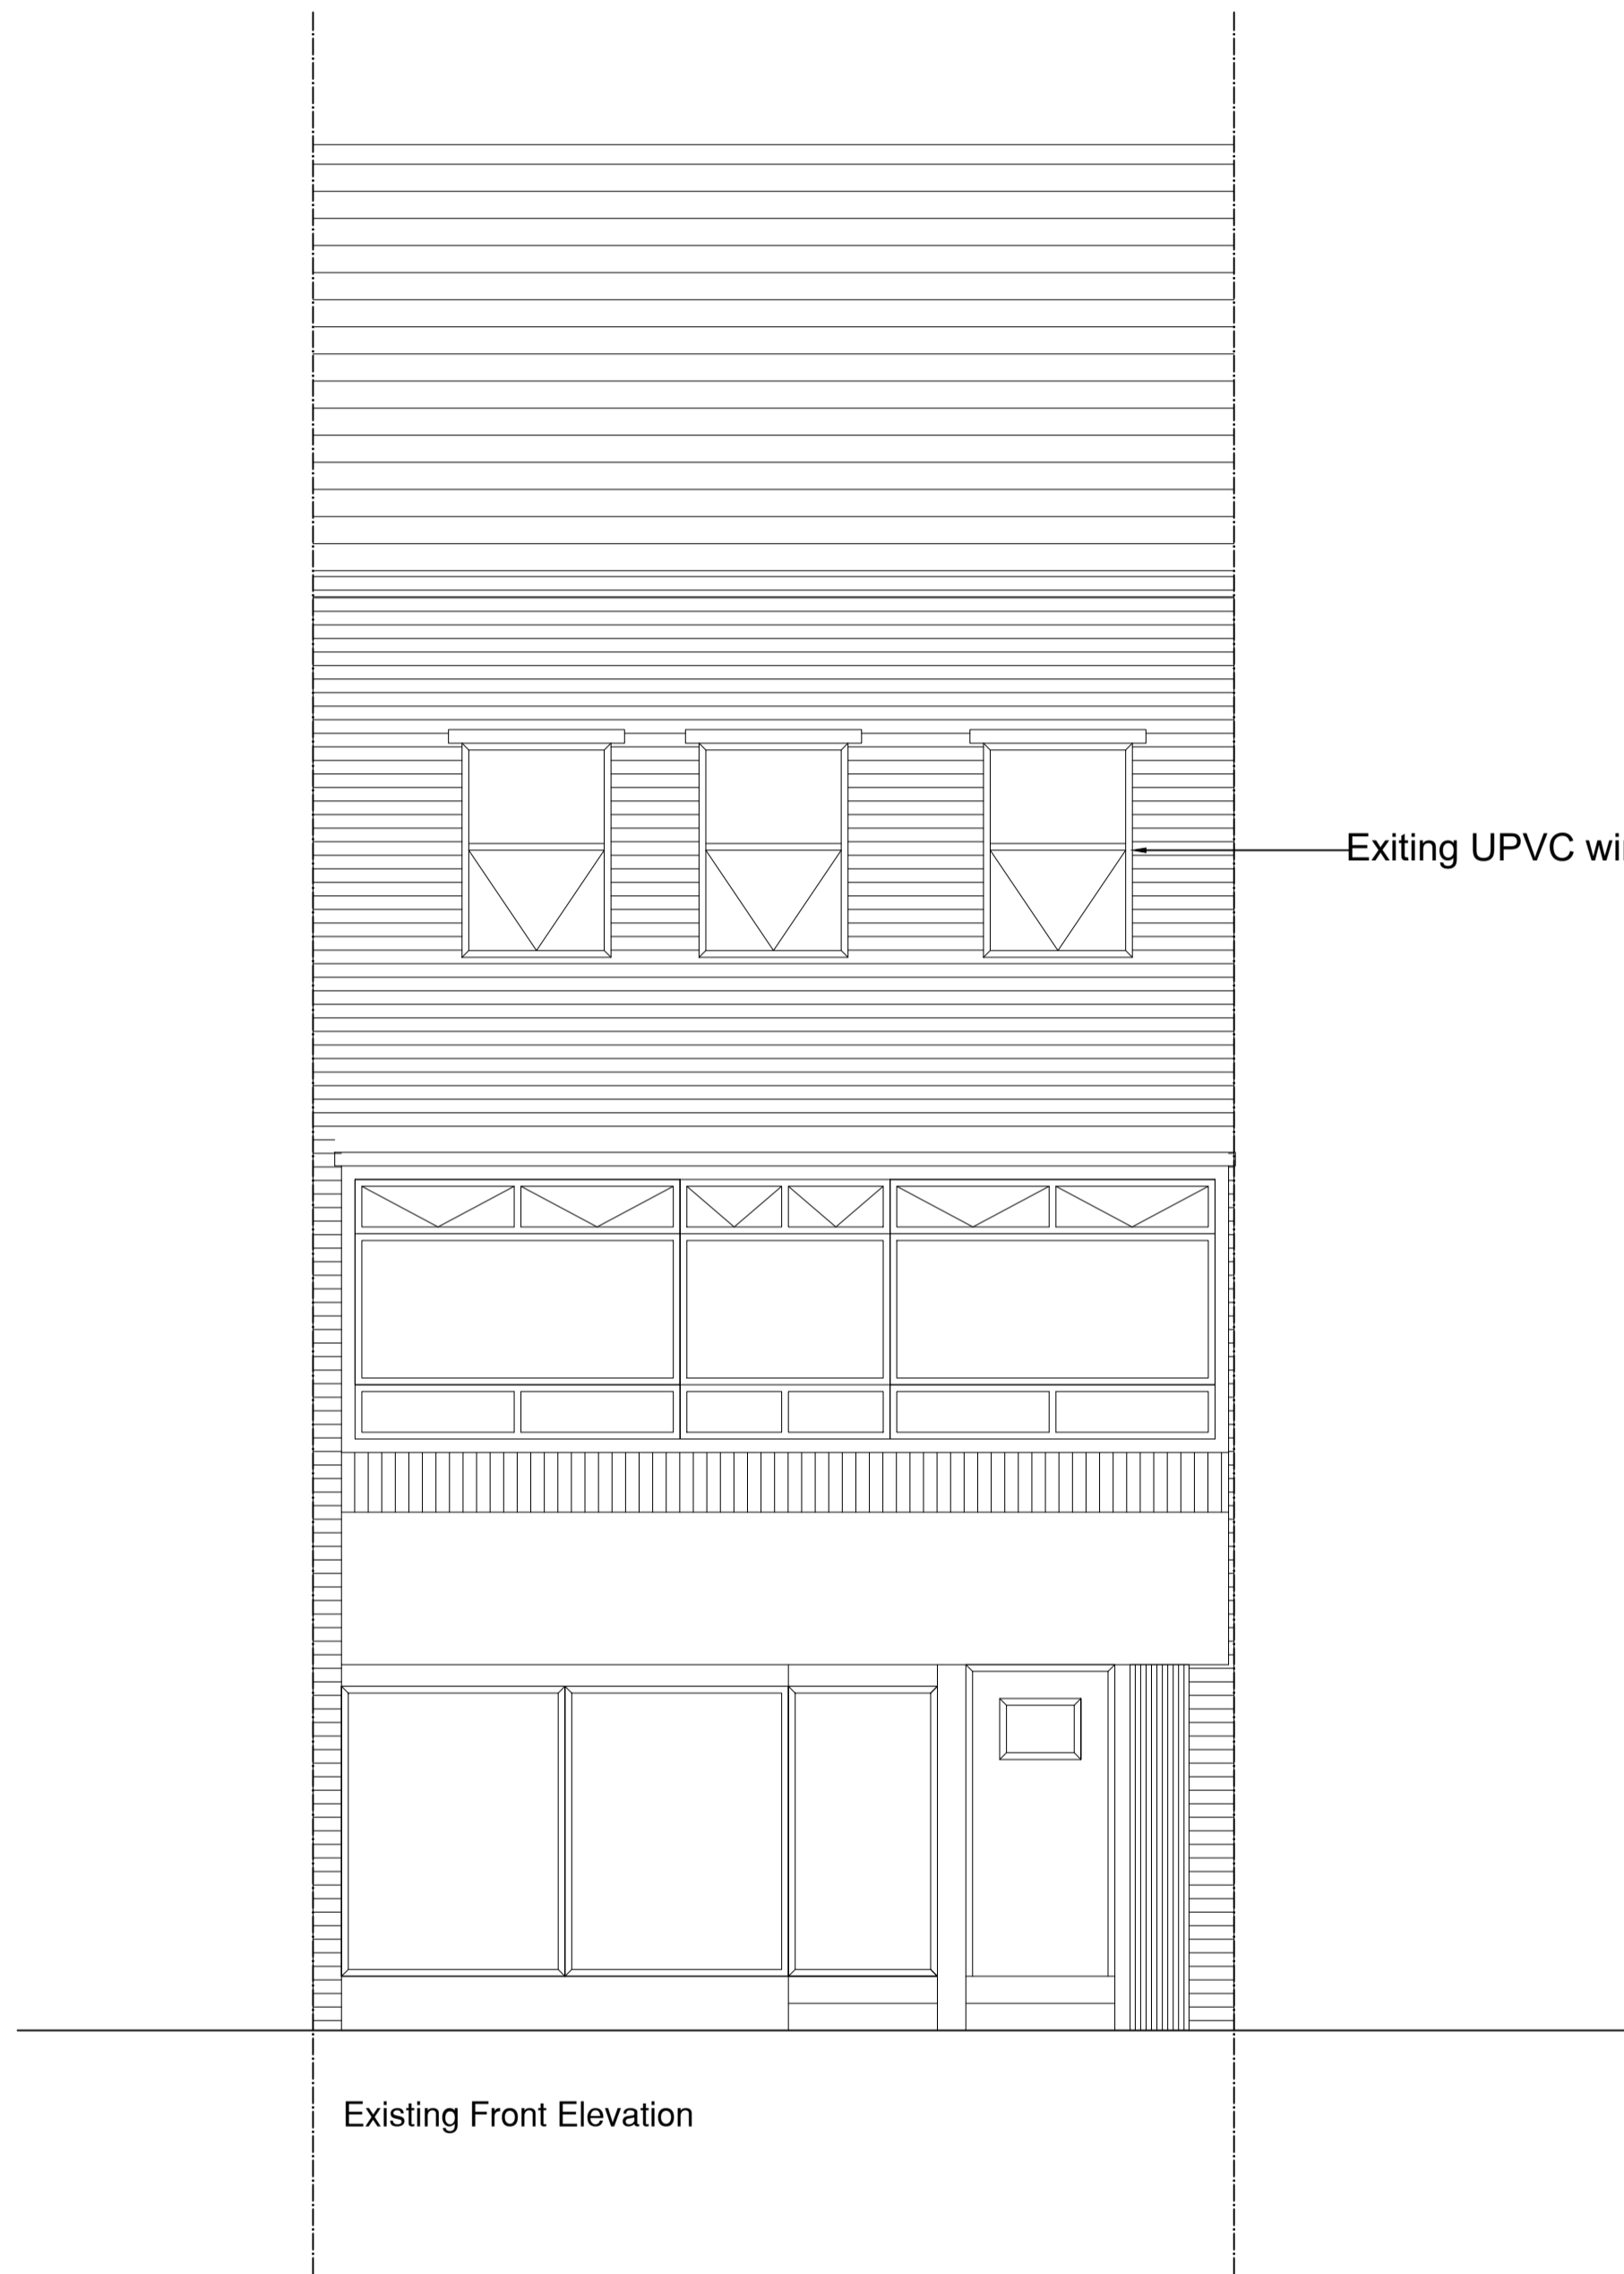

Existing Front Elevation

Existing UPVC windows



Proposed Front Elevation

K Rend Buttermilk

Grey UPVC windows to replace existing.

Grey UPVC windows to replace existing.

Signage

Grey Aluminum windows and doors to replace existing.

1	- Initial issue.	27/05/22	AC / JB
Rev.	Amendment	Date	By / Chk



Joseph Boniface Architects Ltd  
 01253 280 485  
 bonifacearchitects.co.uk  
 office@bonifacearchitects.co.uk  
 62 Caunce Street, Blackpool, FY1 3LA.

Project  
 29 Queens Street,  
 Church Street,  
 FY1 1NL.

Client  
 Richard Campbell

Drawing Title  
 Existing and Proposed Front Elevations

Status  
 PLANNING

Scale  
 1:50 @ A1

Drawn By	Date
AC	27/05/2022

Drawing Number	Revision
JBA591-PL-004	/