


This drawing must not be scaled. Discrepancies are to be reported to the Architect immediately. All dimensions are approximate and are to be checked on site. All information to be subject to site surveys. This drawing, or any portion of it must not be reproduced without prior consent from the Architect.
 © Joseph Boniface Architects Ltd


Existing Floor Plans:

- Apartment 1.01 - 50 sqm
- Apartment 1.02 - 32 sqm
- Apartment 1.03 - 44 sqm
- Apartment 1.04 - 39 sqm


Existing Ground Floor Plan

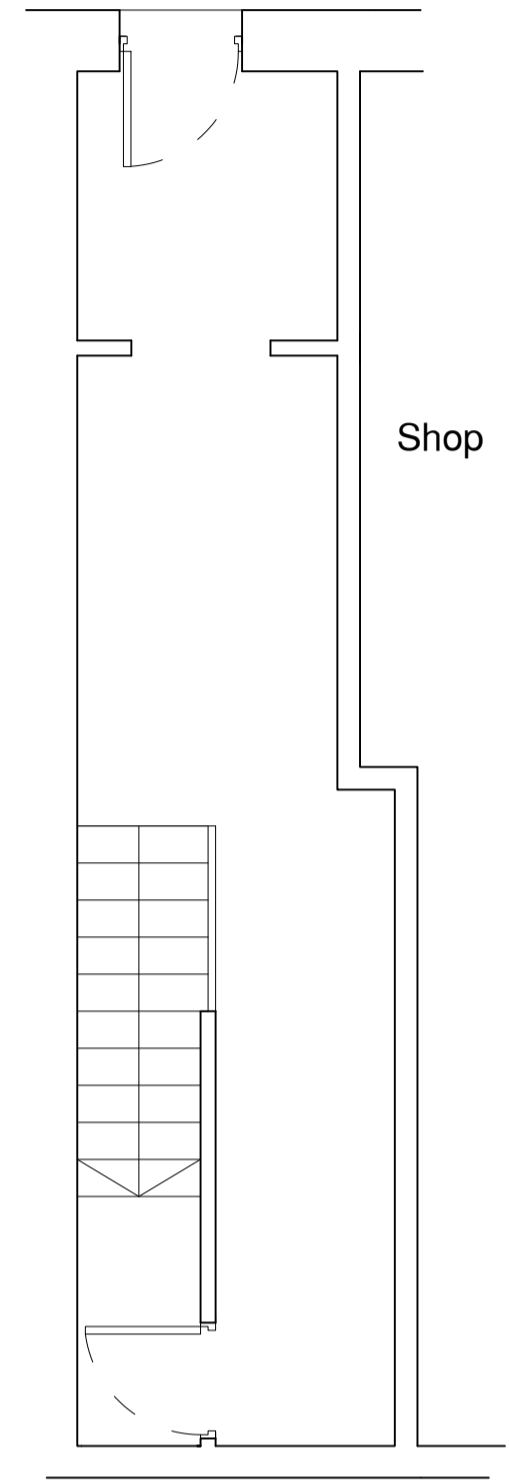

Existing First Floor Plan

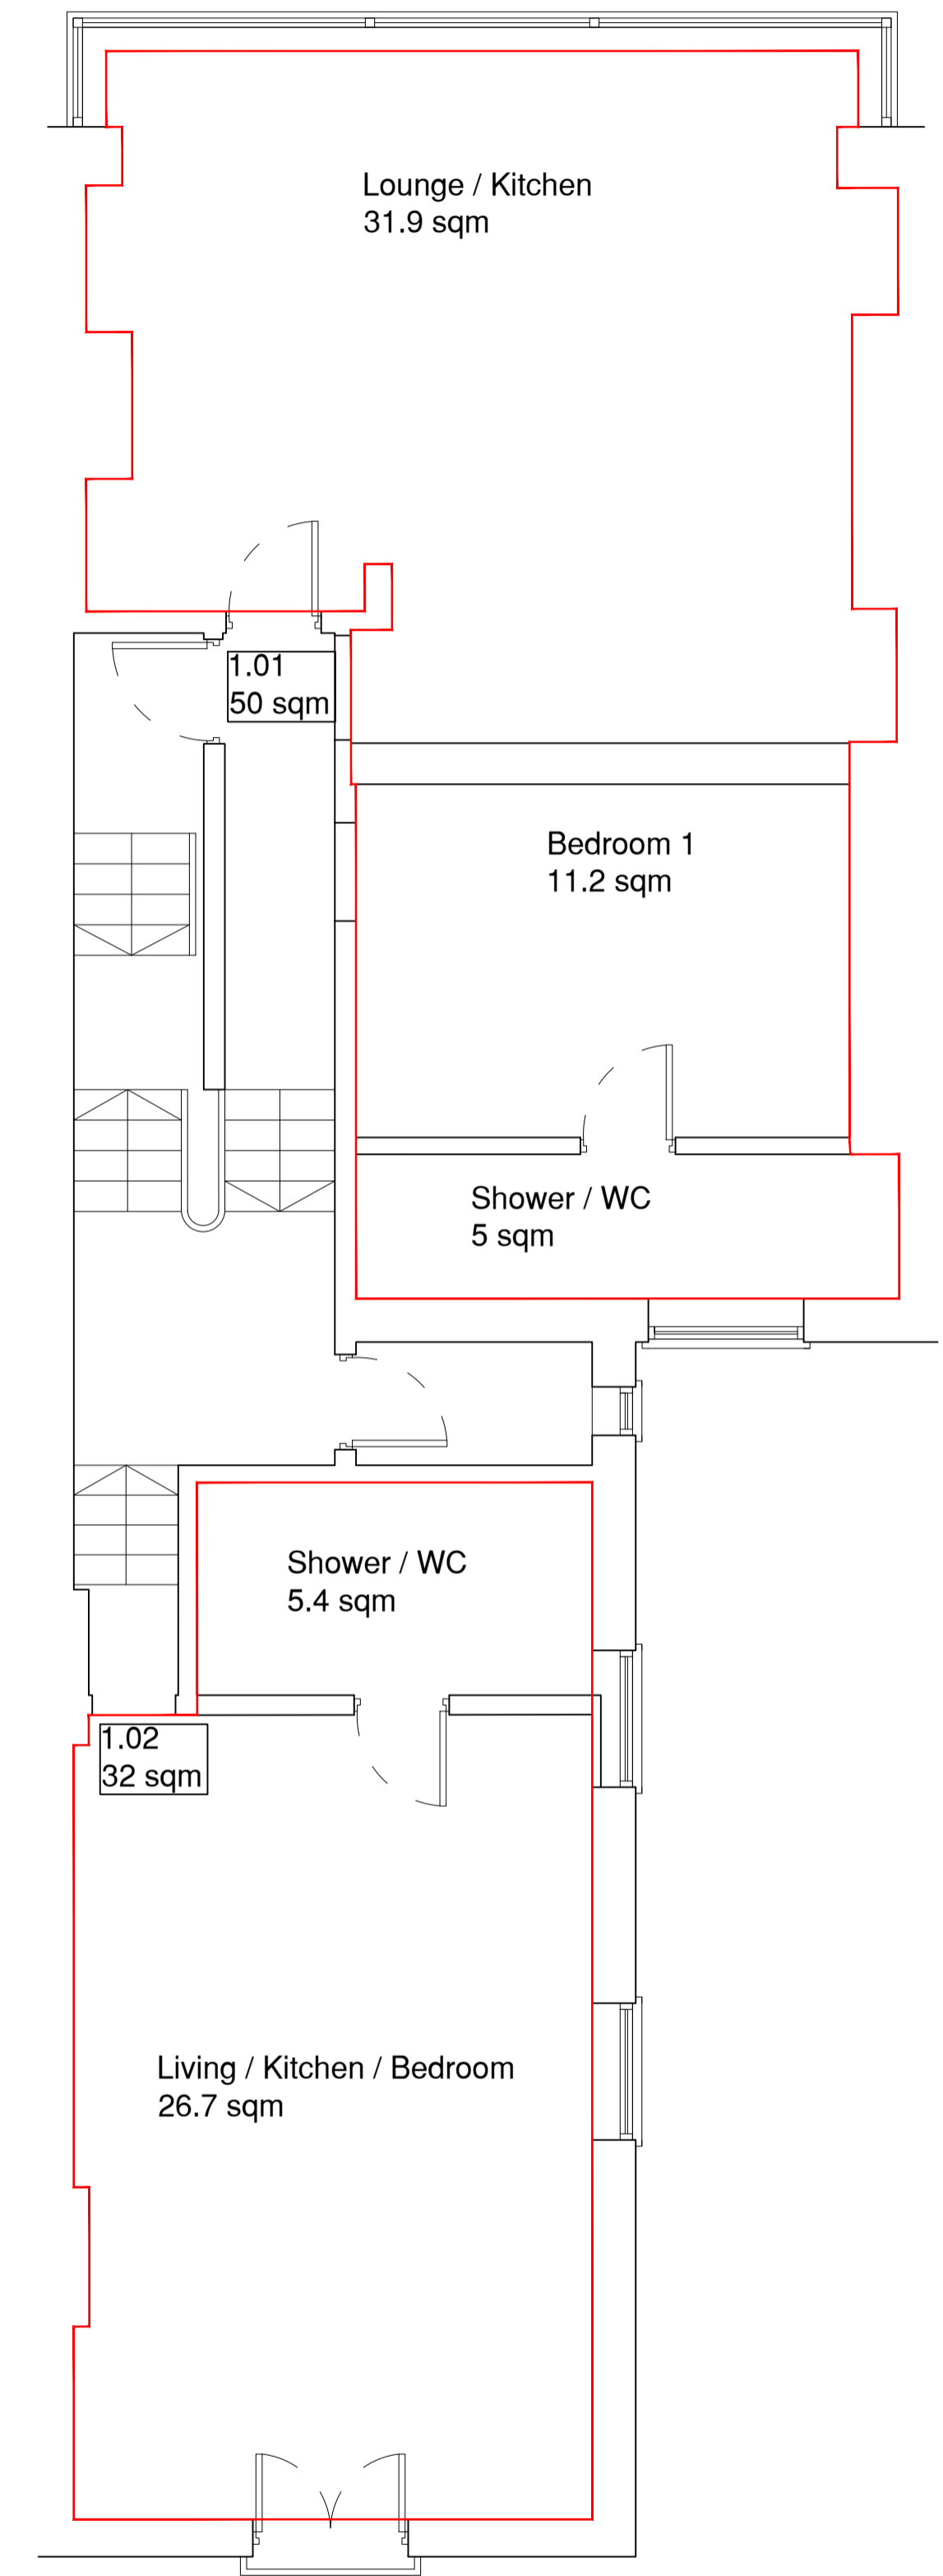

Existing Second Floor Plan

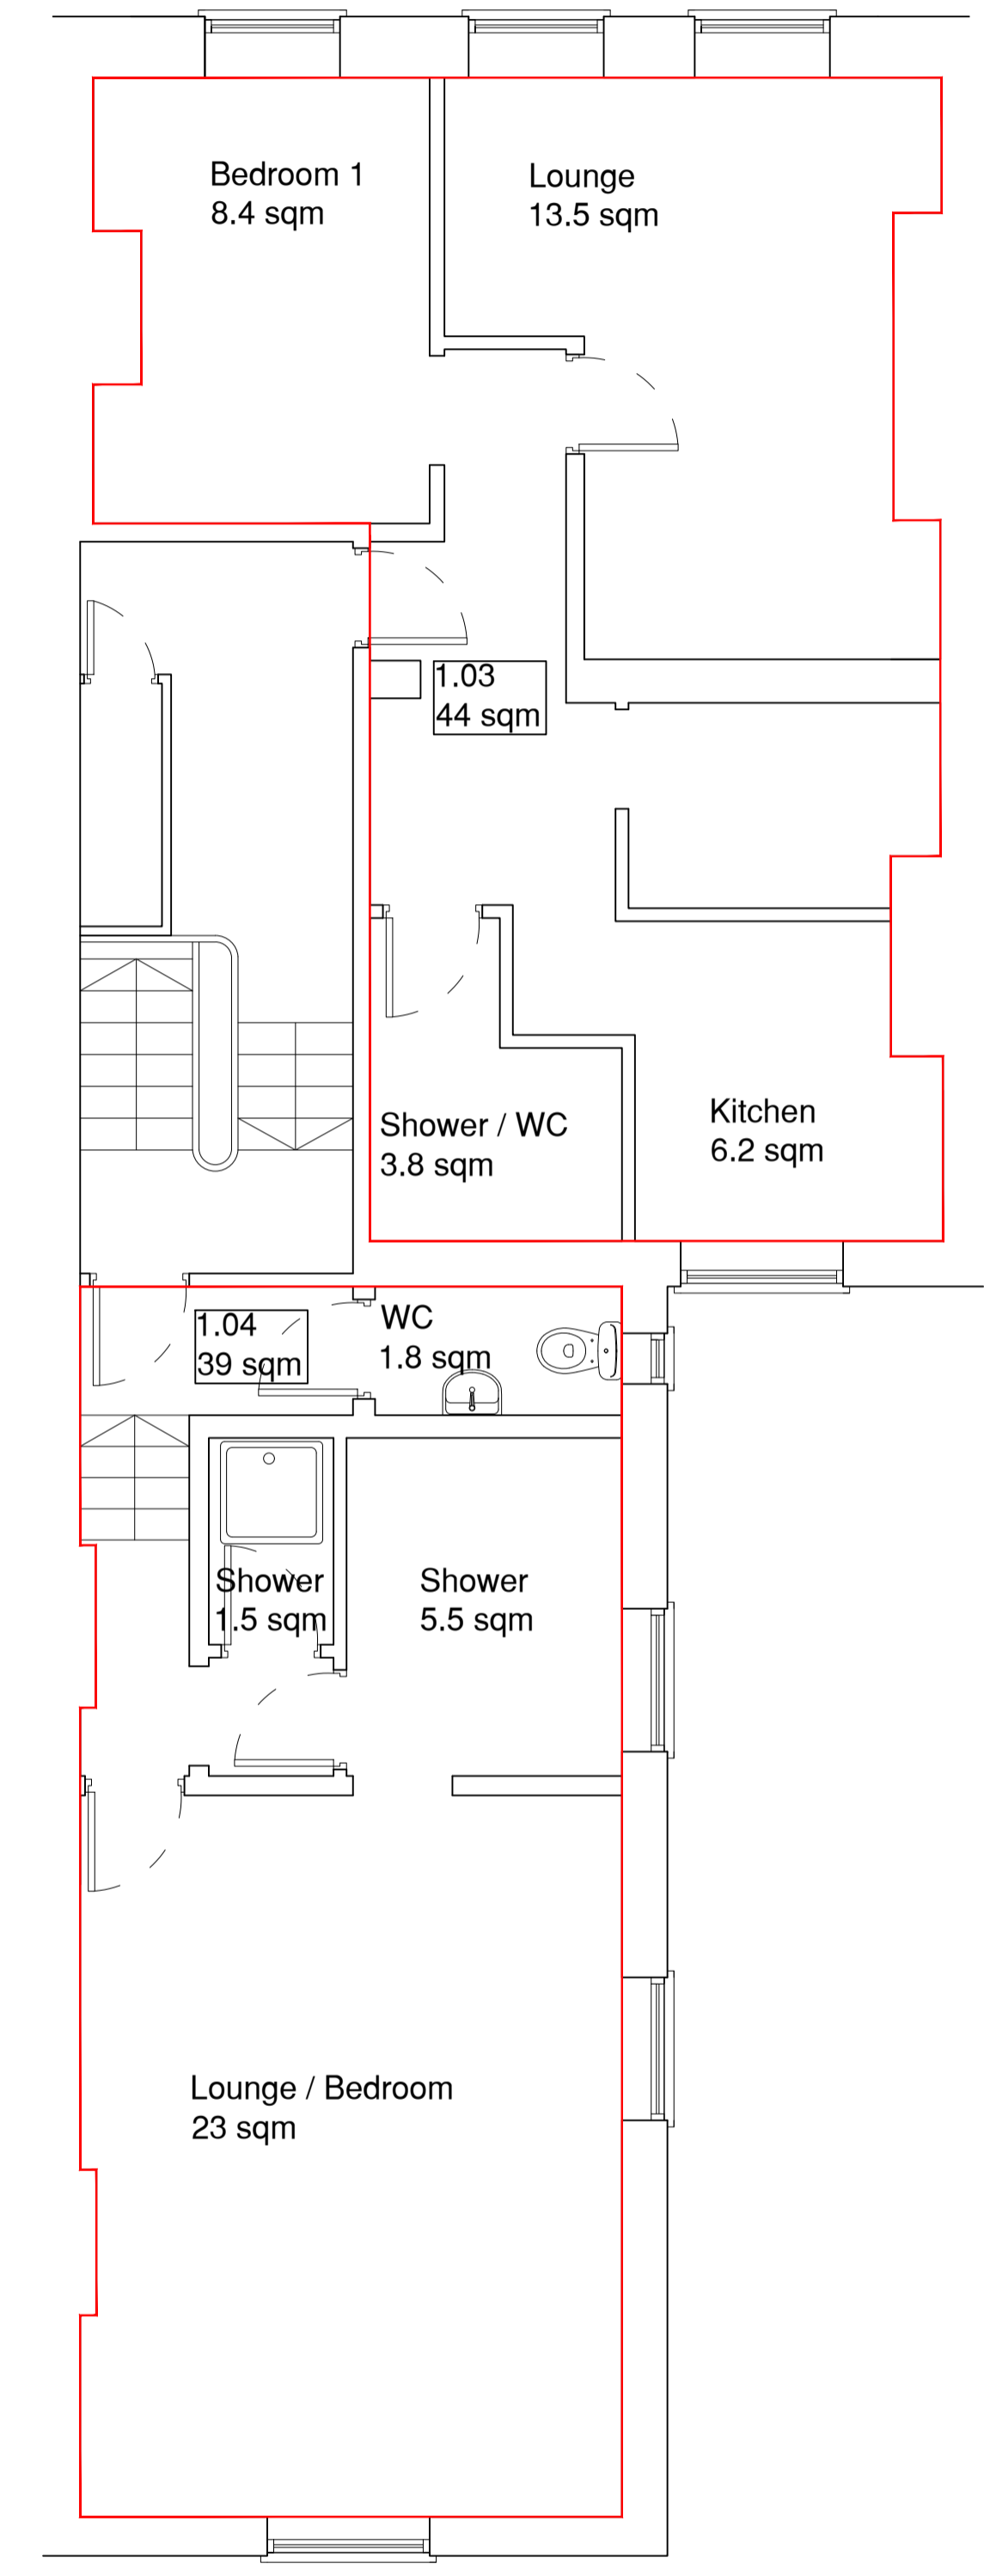

Rev.	Amendment	Date	By / Chk
\	- Initial issue.	27/05/22	AC / JB



Joseph Boniface Architects Ltd
 01253 280 485
 bonifacearchitects.co.uk
 office@bonifacearchitects.co.uk
 62 Caunce Street, Blackpool, FY1 3LA.

Project
 29 Queens Street,
 Church Street,
 FY1 1NL.

Client
 Richard Campbell
 Drawing Title
 Existing Floor Plans

Status
 PLANNING

Scale
 1:50 @ A1

Drawn By
 AC

Date
 27/05/2022

Drawing Number
 JBA591-PL-002

Revision
 \