



This drawing must not be scaled. Discrepancies are to be reported to the Architect immediately. All dimensions are approximate and are to be checked on site. All information to be subject to site surveys. This drawing, or any portion of it must not be reproduced without prior consent from the Architect.
 © Joseph Boniface Architects Ltd

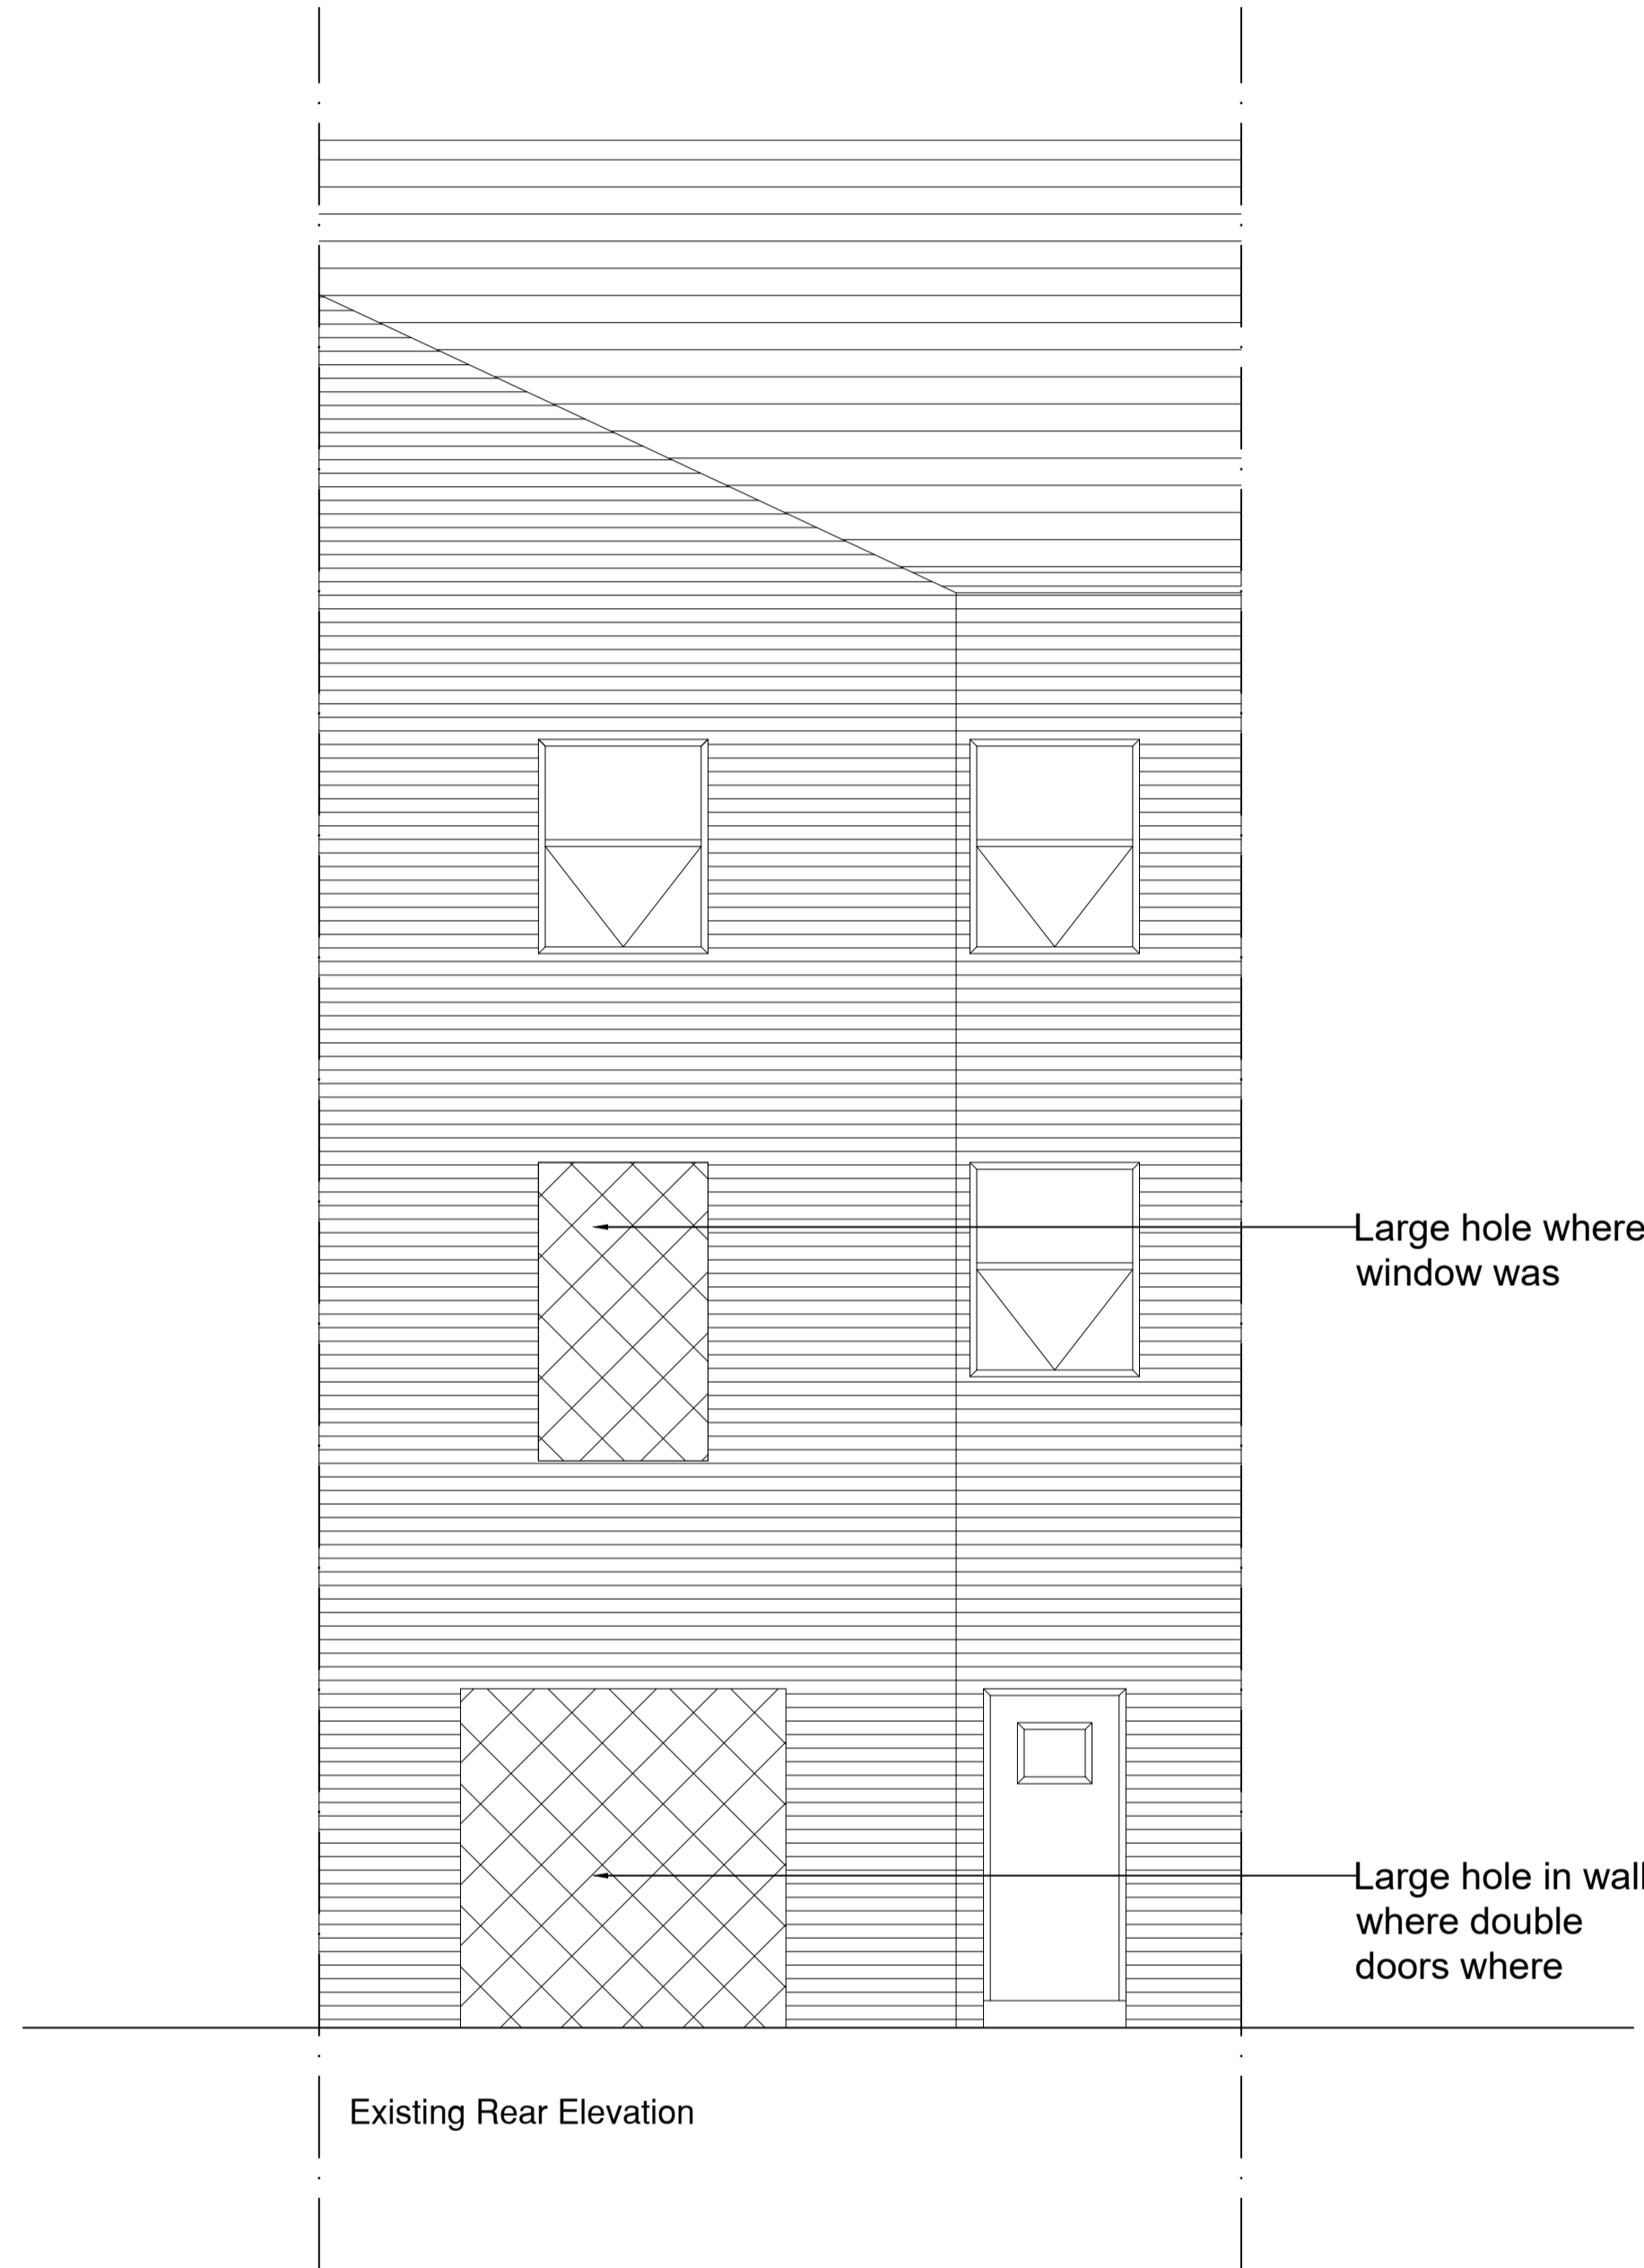

Existing Rear Elevation

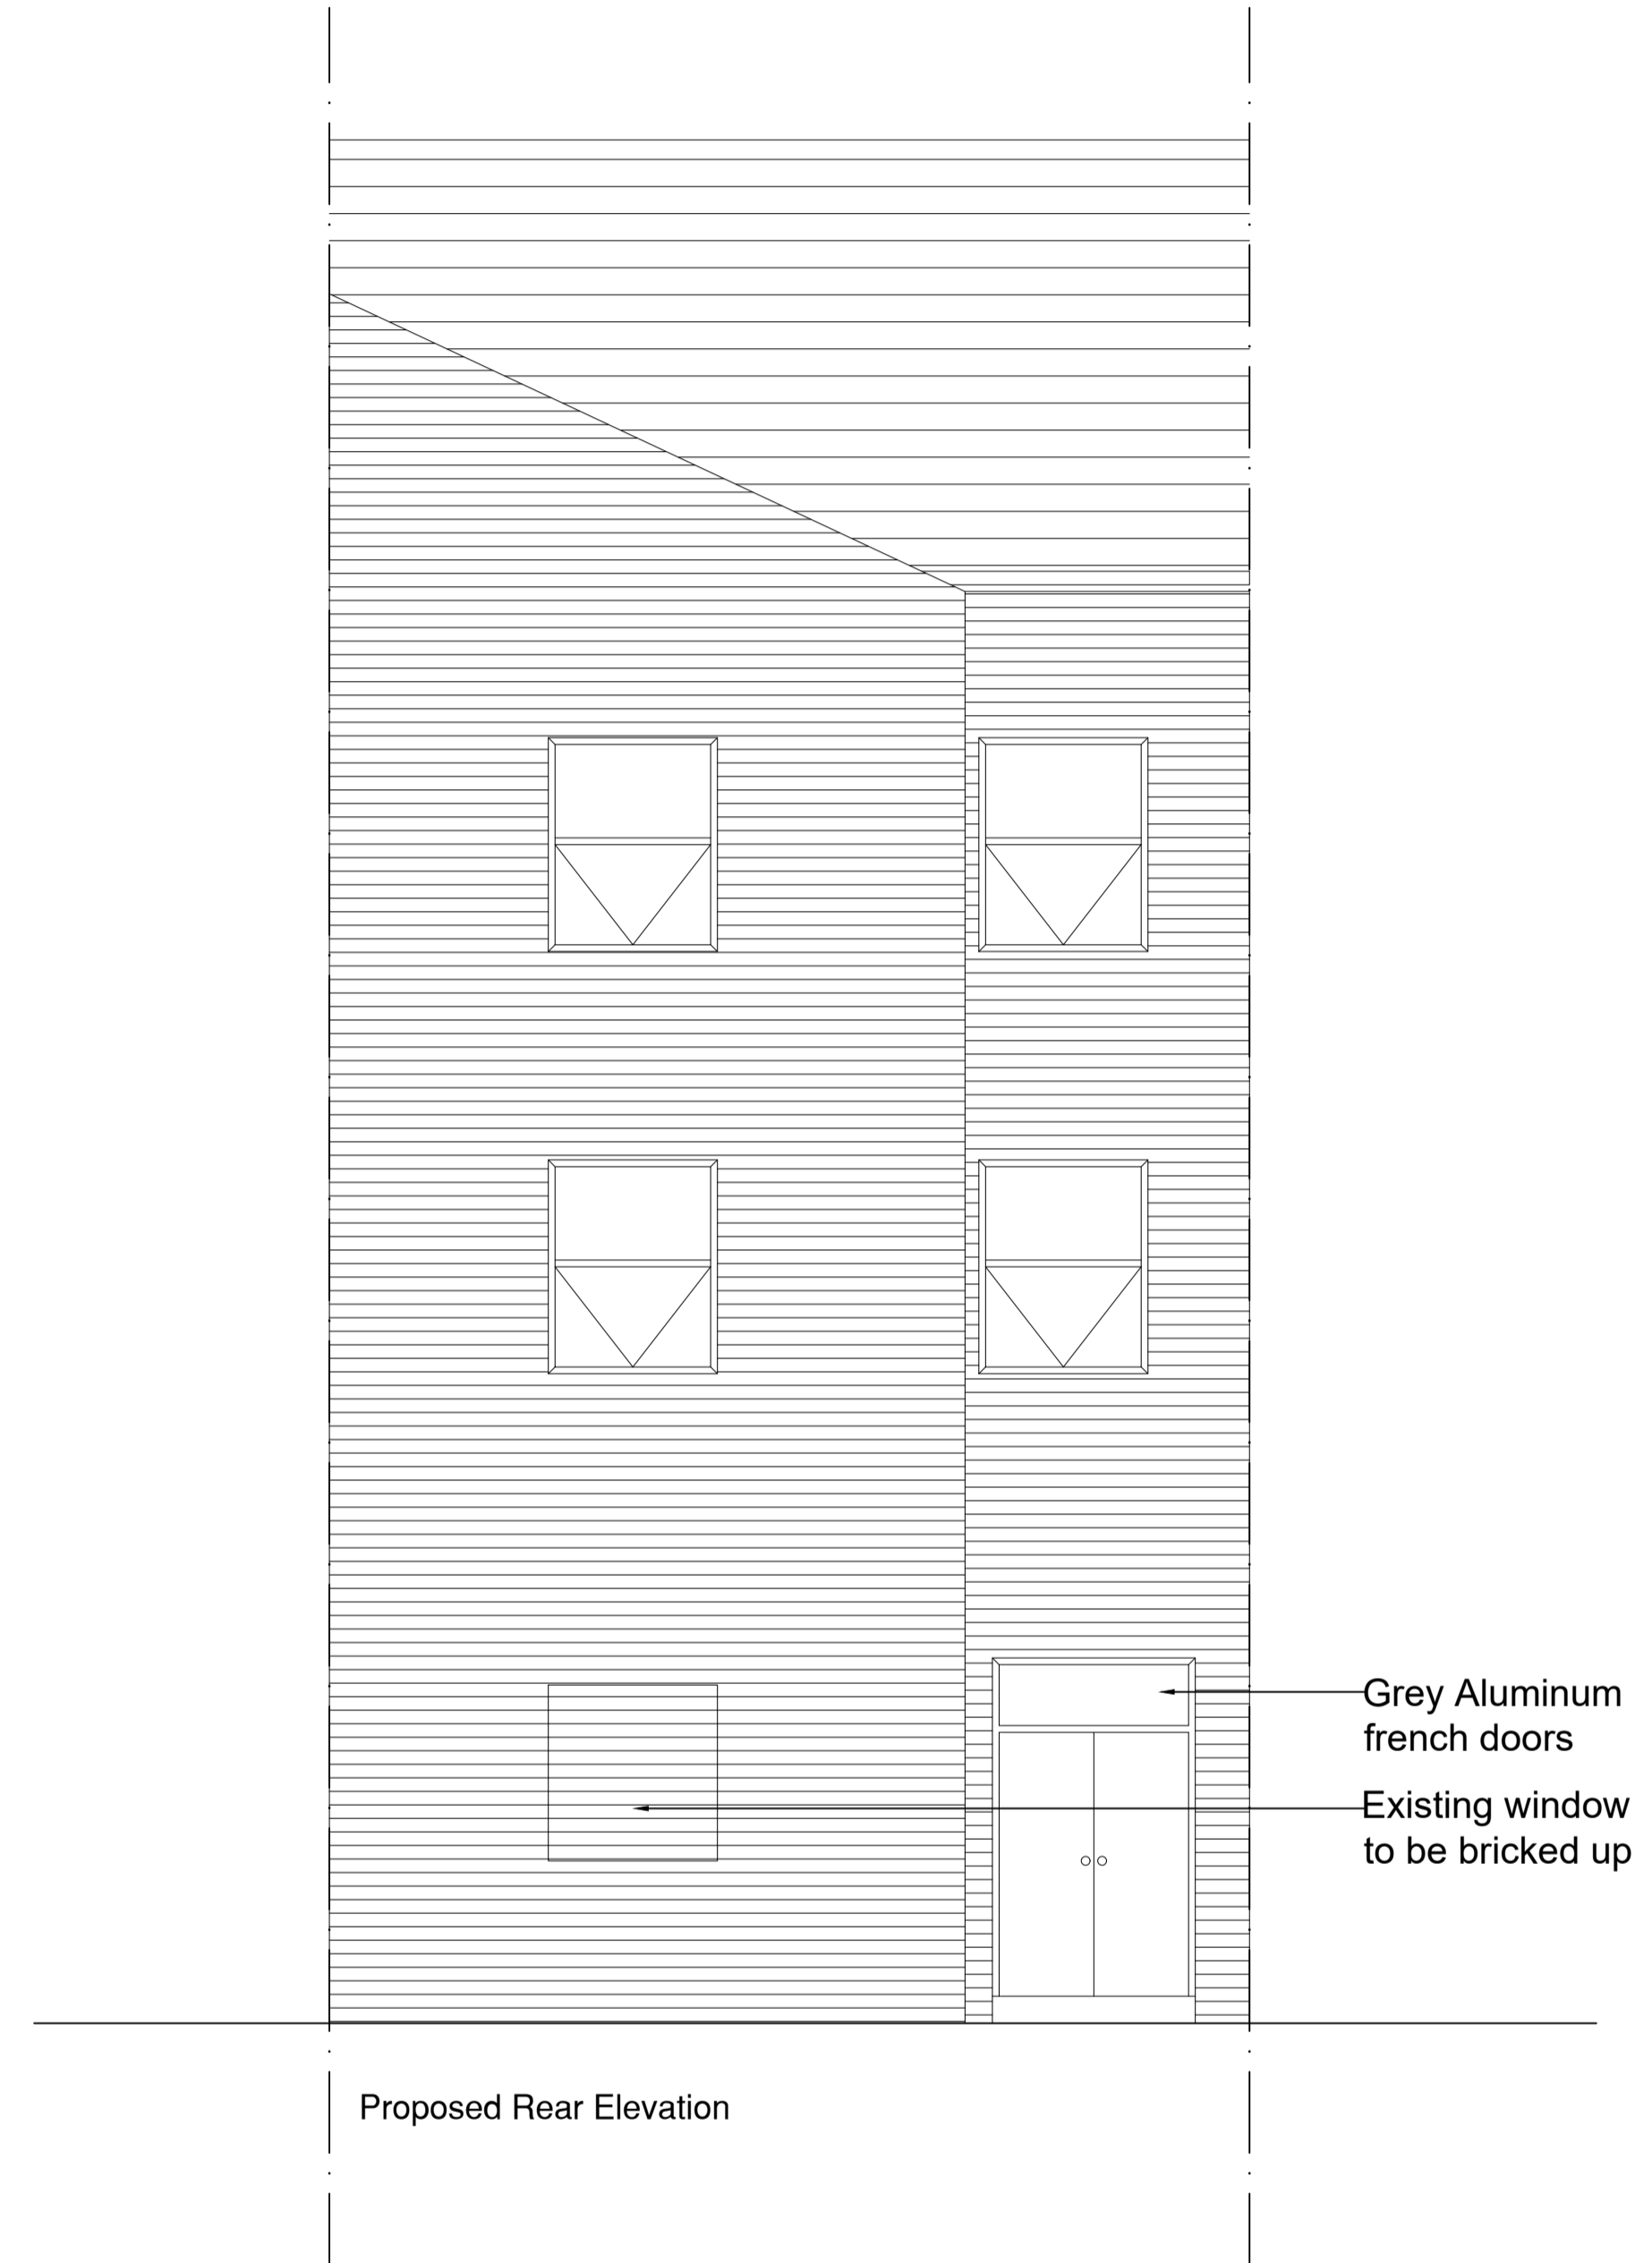

Proposed Rear Elevation

A	- Juliet balconies removed	27/05/22	AC / JB
V	- Initial issue.	27/05/22	AC / JB
Rev.	Amendment	Date	By / Chk



Joseph Boniface Architects Ltd
 01253 280 485
 bonifacearchitects.co.uk
 office@bonifacearchitects.co.uk
 62 Caunce Street, Blackpool, FY1 3LA.

Project
 29 Queens Street,
 Church Street,
 FY1 1NL.

Client
 Richard Campbell
 Drawing Title
 Existing and Proposed Rear
 Elevation

Status
 PLANNING

Scale
 1:50 @ A1

Drawn By
 AC

Date
 27/05/2022

Drawing Number
 JBA591-PL-005

Revision
 A