
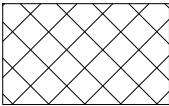

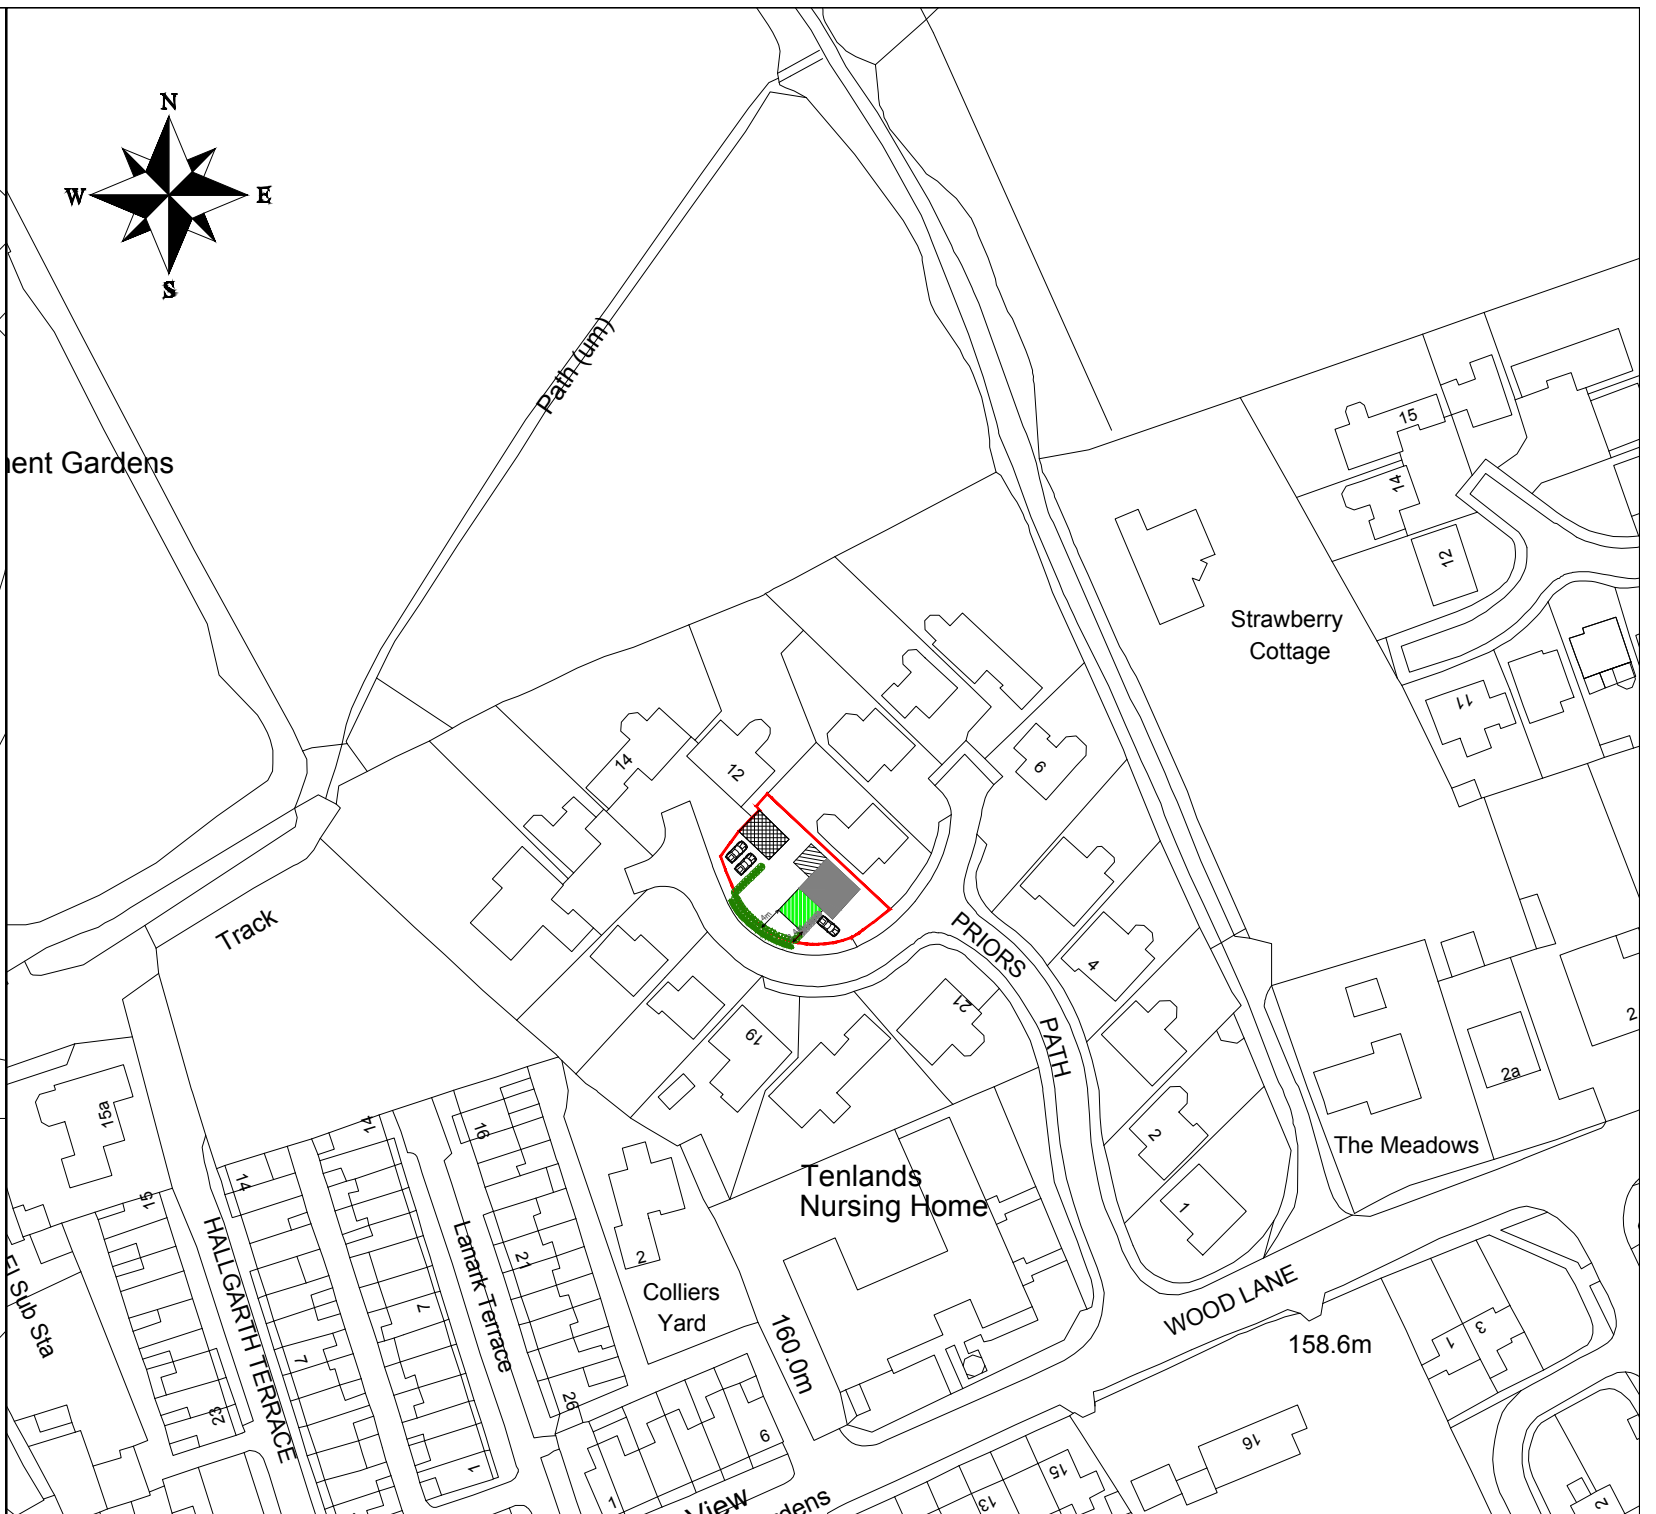



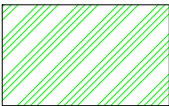
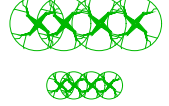
Site Plan 1:250

-  Original Dwelling - Total area 49 sq/m
-  Existing garage - Total area 33 sq/m
-  Previous rear extension built ????



Location Plan 1:1250

Existing boundary fencing to remain

-  Red Line Boundary indicates area covered for planning application - Total area 374 sq/m
-  Proposed side extension - Total area 27 sq/m
-  Mixture of bushes and shrubs - some bushes and shrubs to be removed, others to be trimmed and thinned out.

11 Priors Path, Ferryhill, DL17 8UA

Single storey side extension finished in render

For Mr and Mrs Gaskill

Site and Location Plans

Date June 2022

Scale as stated

Drg No. PriorsPath/01