



FRONT ELEVATION

REAR ELEVATION

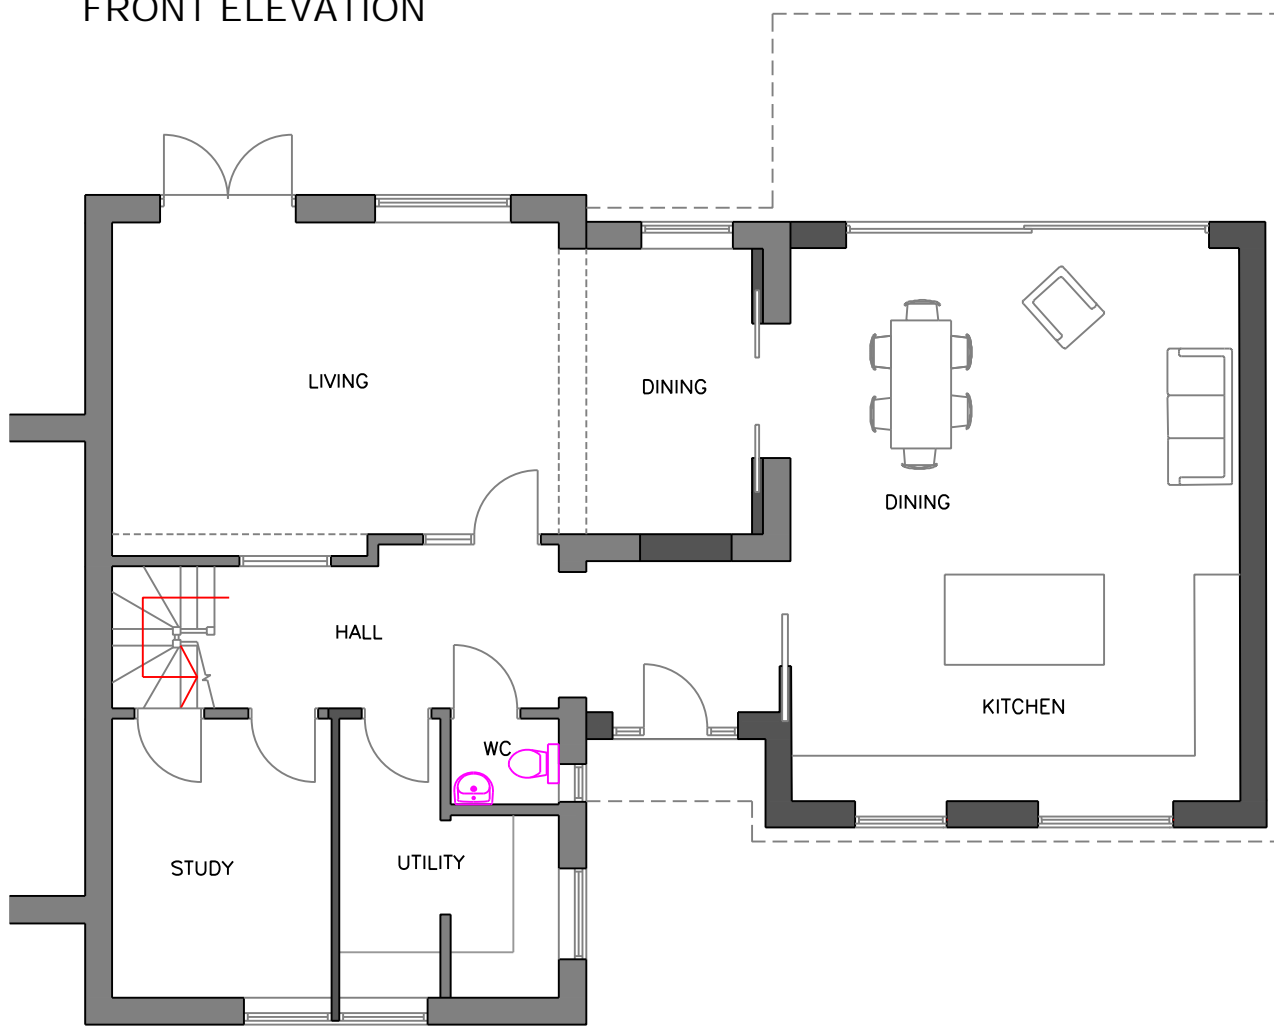

GROUND FLOOR PLAN

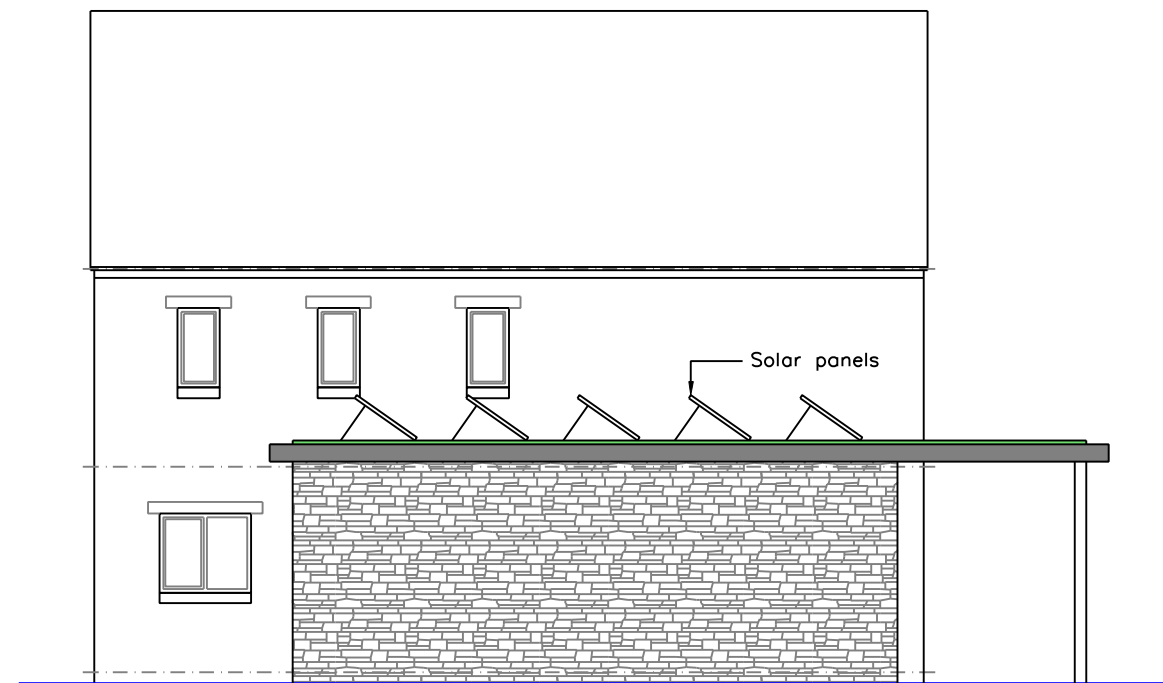

SIDE ELEVATION

Client
PROPOSED EXTENSION

PARK HOUSE
 STINCHCOMBE
 DURSLEY
 GL11 6BQ

Title
**PLANS & ELEVATIONS
 AS PROPOSED**

CHURCH
 ARCHITECTURAL

1 Coxgate, Randwick, Stroud, Glos, GL6 6HR

Drawn: RWBH
 Scale: 1:100 @ A3
 Date: MAY 2022

Drawing Number
103

Revisions
