



10 CM


NOTE:
 · THIS DRAWING IS COPYRIGHT.
 · CONTRACTORS, CLIENT AND ALL SUB-CONTRACTORS USING THIS DRAWING TO CHECK ALL DIMENSIONS ON SITE.
 · ONLY FIGURED DIMENSIONS ARE TO BE WORKED FROM.
 · DISCREPANCIES MUST BE REPORTED IMMEDIATELY BEFORE PROCESSING.

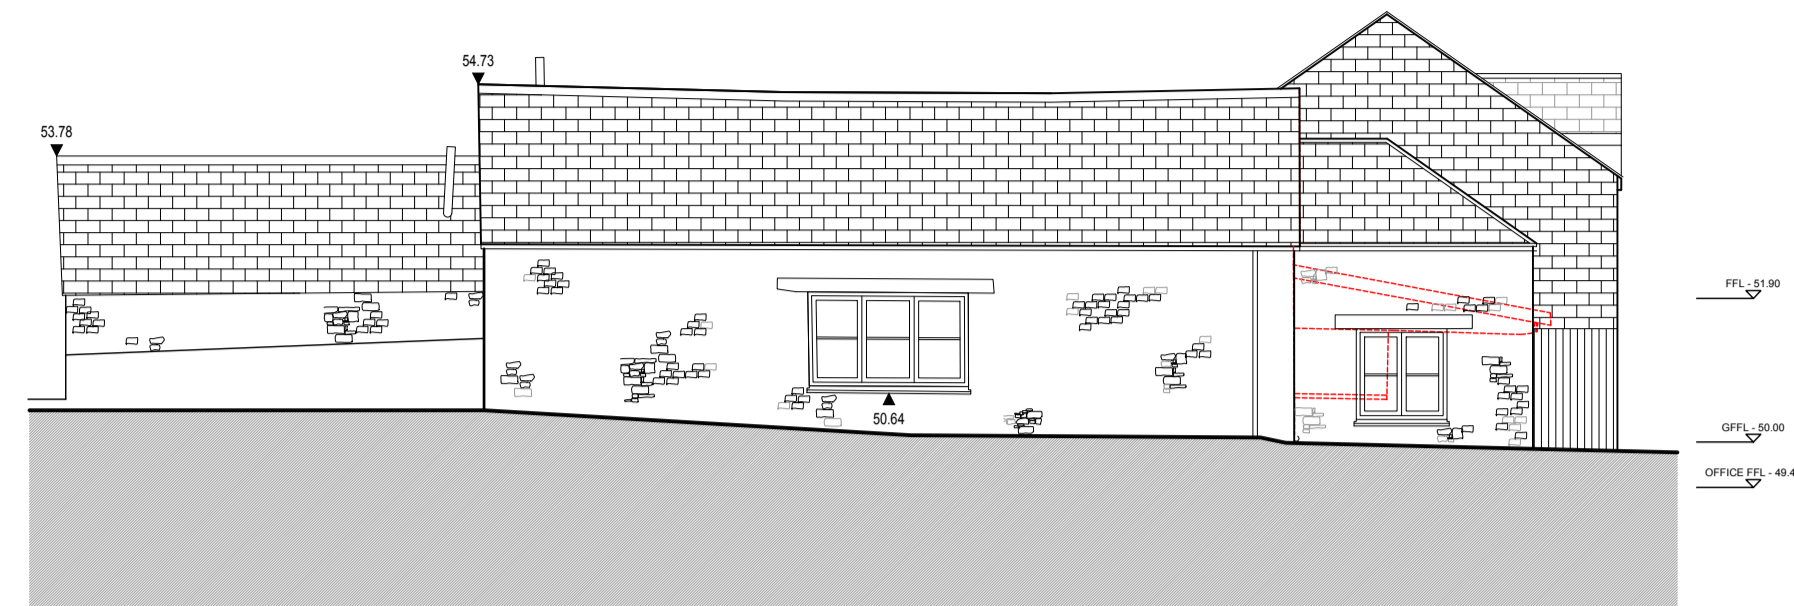


01 Proposed North West Elevation
1:100

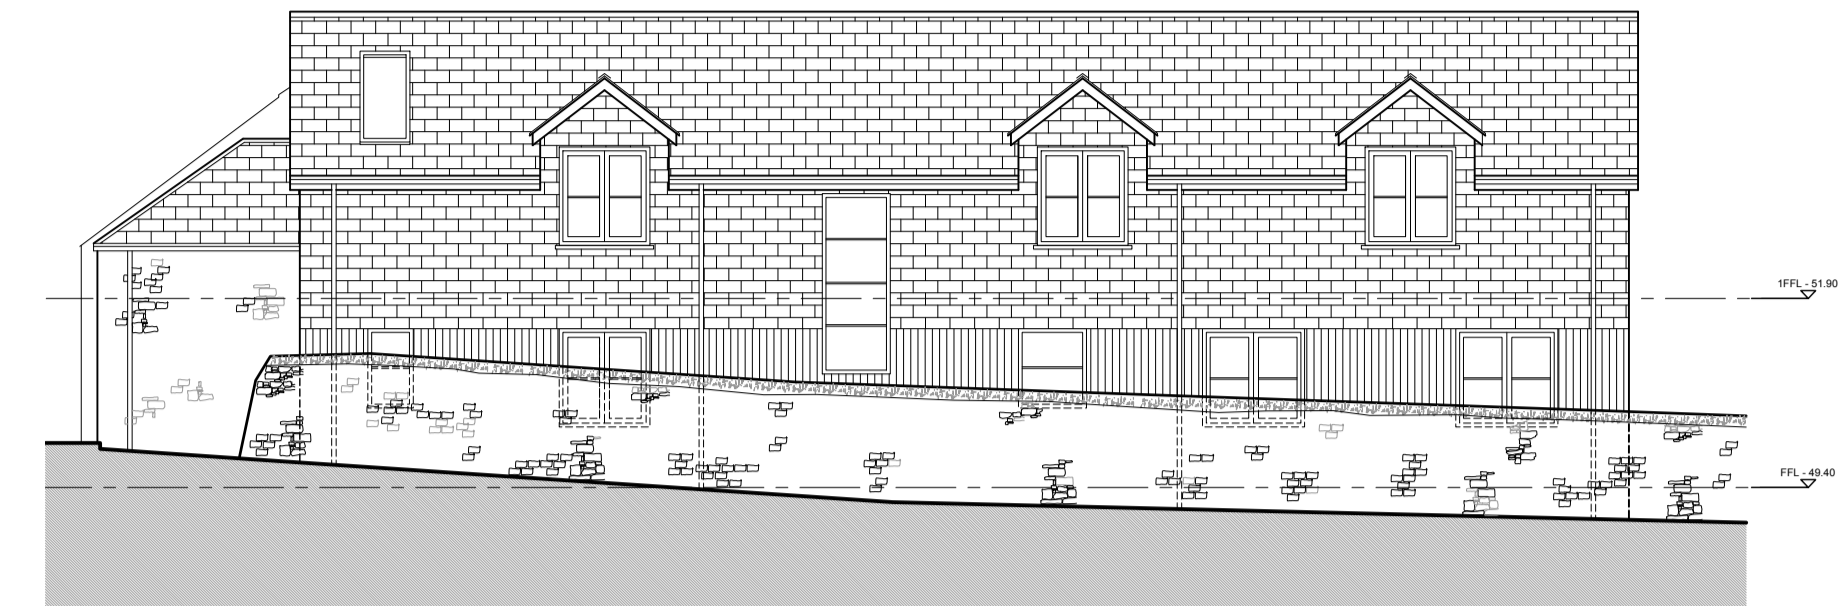


02 Proposed South West Elevation
1:100

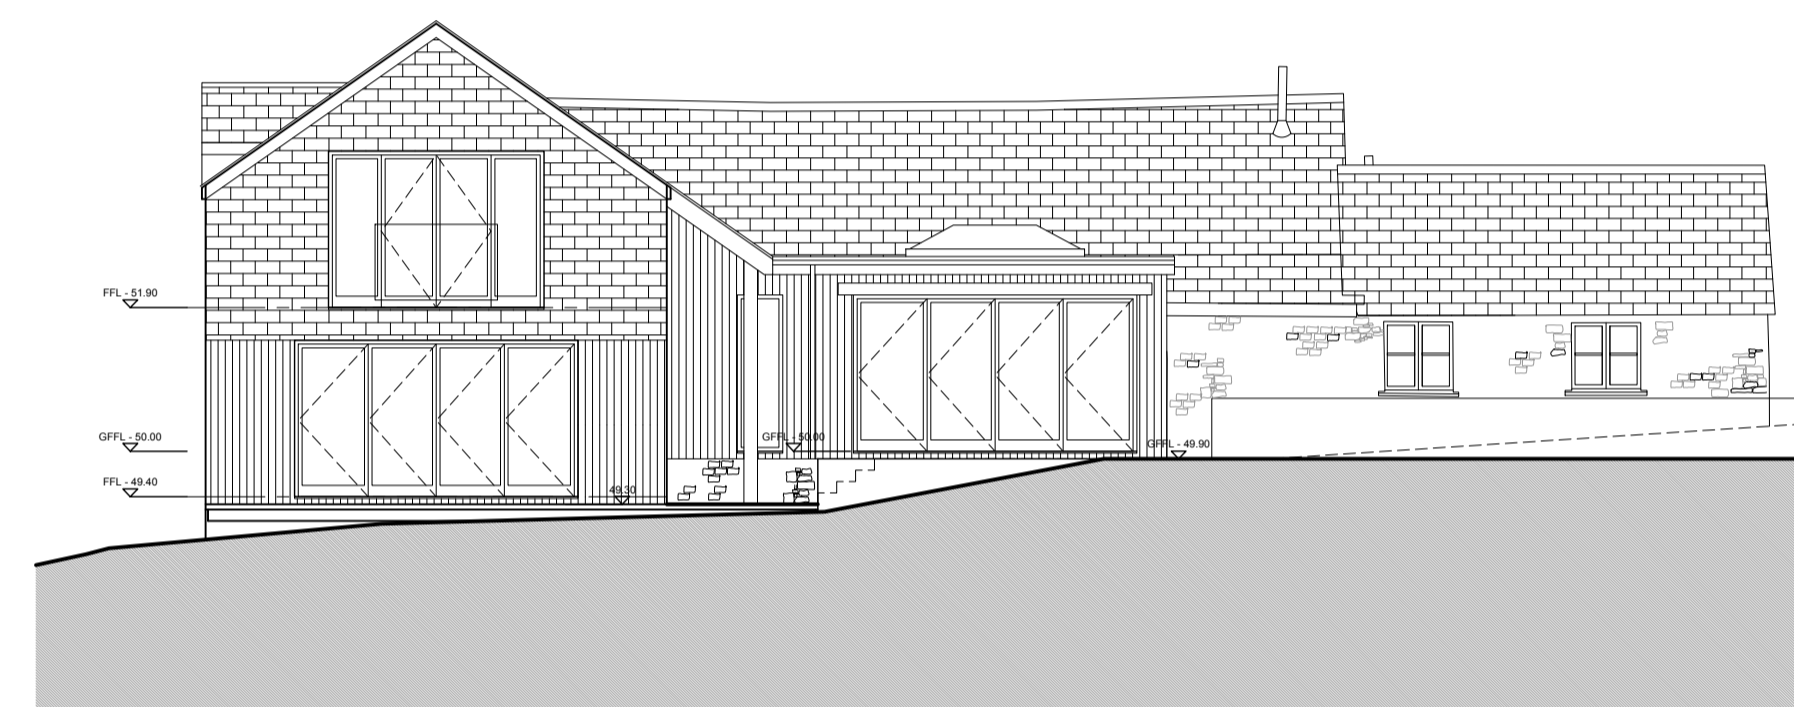

03 Proposed South East Elevation
1:100

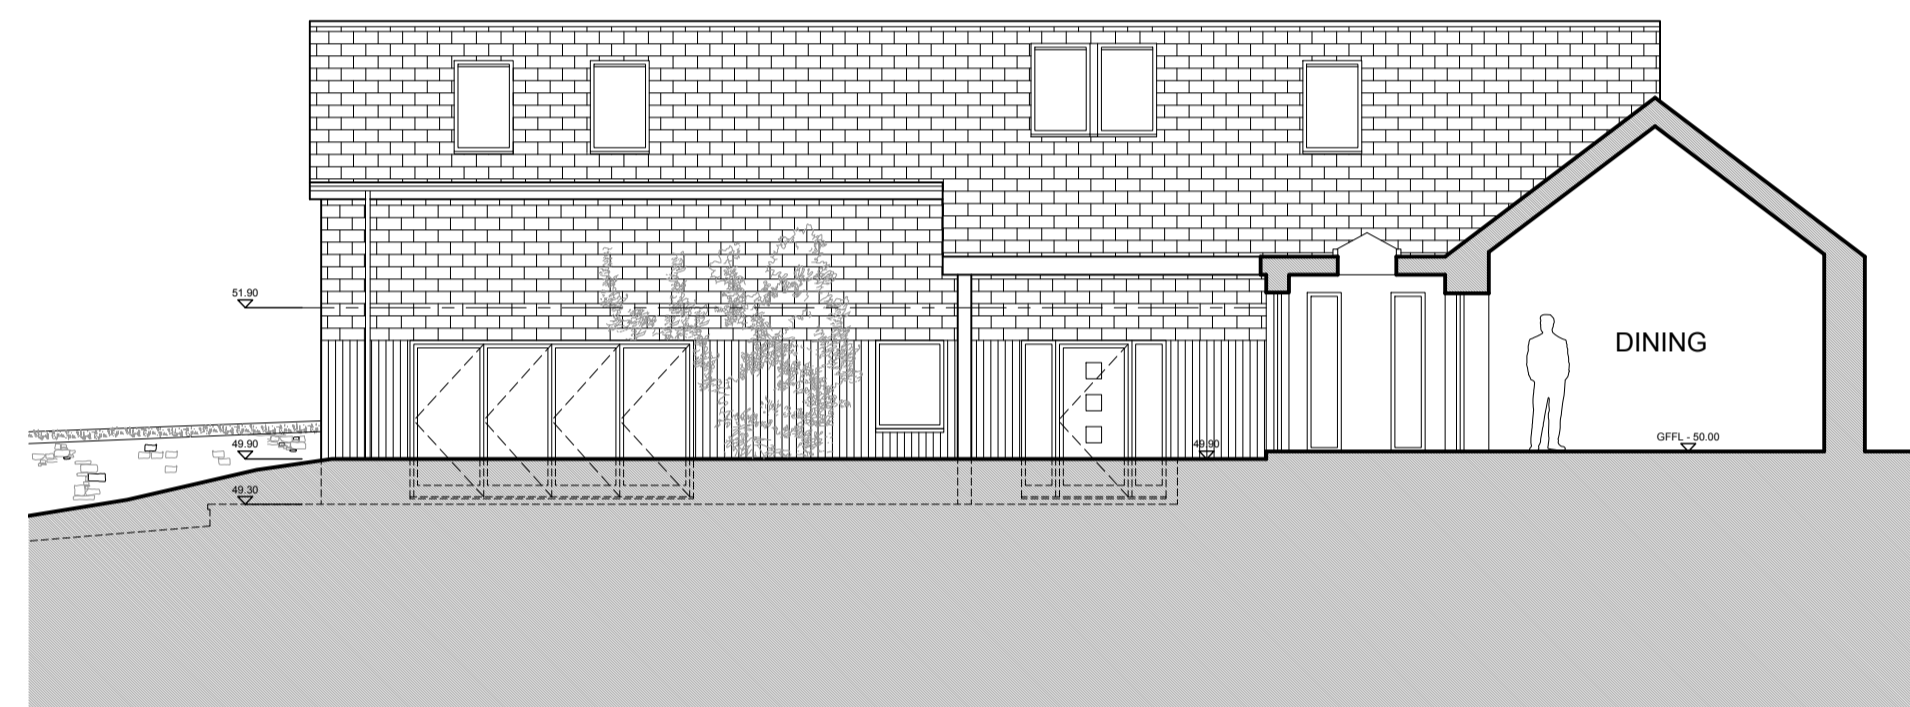

04 Proposed North East Elevation
1:100

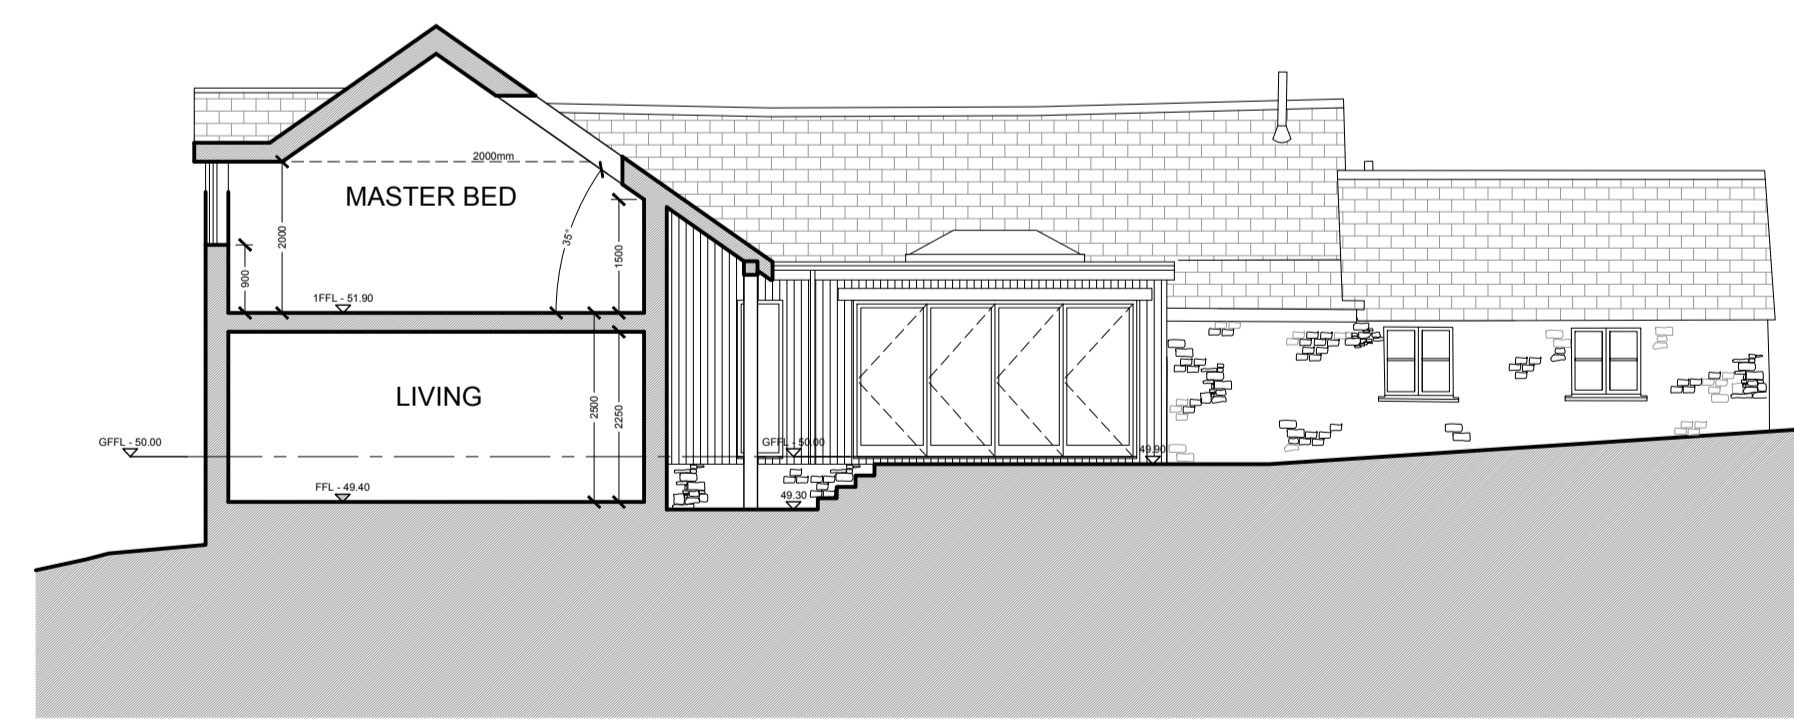

05 Section A-A
1:100

EXTERNAL FINISHES/MATERIALS

ROOF

- Reclaimed Natural Roofing Slate - type, colour, and size to closely match existing.
- Slate hanging to part dormer windows.
- Rolled lead (mop stick) ridge and hips.

EAVES JOINERY

- Painted timber eaves joinery and to Barge boards with traditional Stepped barge

RAINWATER GOODS

- High quality and traditional half round uPVC (black) guttering circular downpipes – to match existing.

WALLS

- Slate Hanging – using small reclaimed Natural Roofing Slate
- Locally sourced Grey/Rustic Cornish Stonework to match existing
- High quality Oak (or similar Hardwood) vertical timber weatherboard cladding
- All as shown on elevational drawings

DOORS AND WINDOWS

- Front Entrance Doorset – Bespoke Joinery made Hardwood (Painted Finish)
- Windows and Glass Doors – High quality PPC Aluminum double-glazed units throughout
- Paint colour TBA

Rev Date Comment:

PLANNING

MSG ARCBUILD mark@msgarcbuild.co.uk			
ARCHITECTURAL & BUILDING CONSULTANT 01841 521552			
Client	ROSS GREGORY		
Property	TREWITEN BARN ST WENN BODMIN CORNWALL PL30 5PH		
Project	EXTENSION & ALTERATION WORKS TO EXISTING DETACHED DWELLINGHOUSE		
Drawing	PROPOSED ELEVATIONS		
Project No.	30200	Date:	NOV 2021
Drawing No.	P.05	Revision:	.
Scale	1:100 @A1	Dn:	JL Ch: MG