




02 South East Elevation
1:100

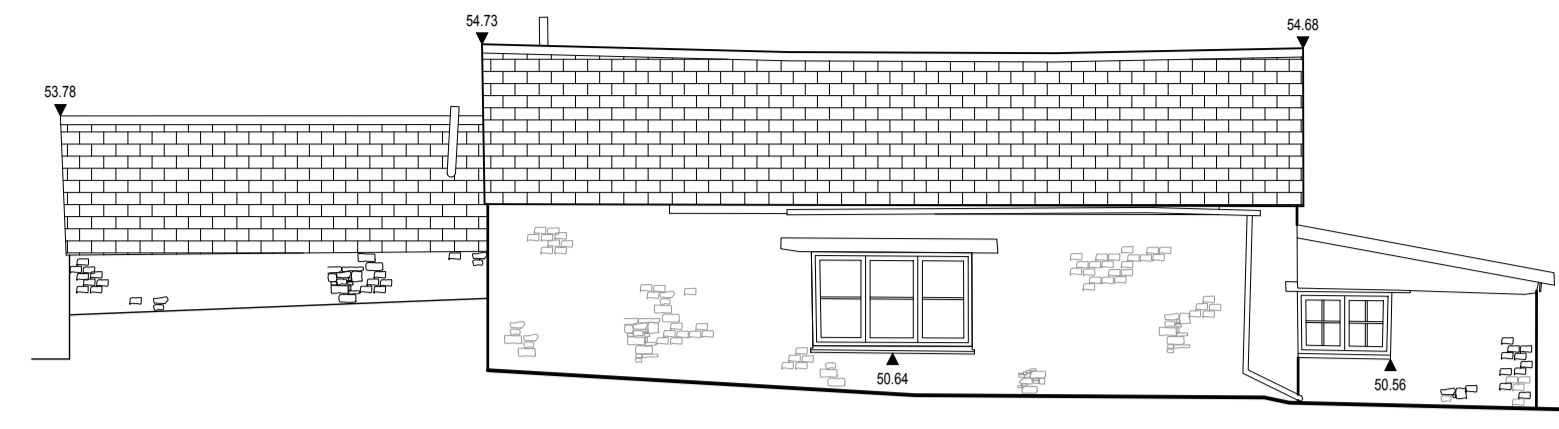

03 North West Elevation
1:100

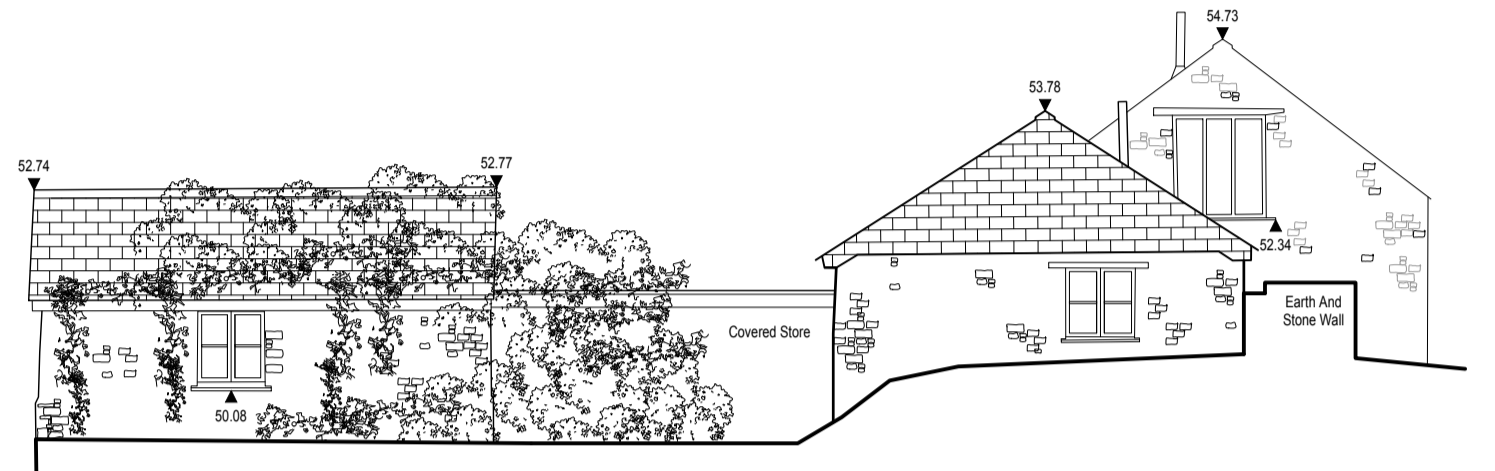


04 North East Elevation
1:100

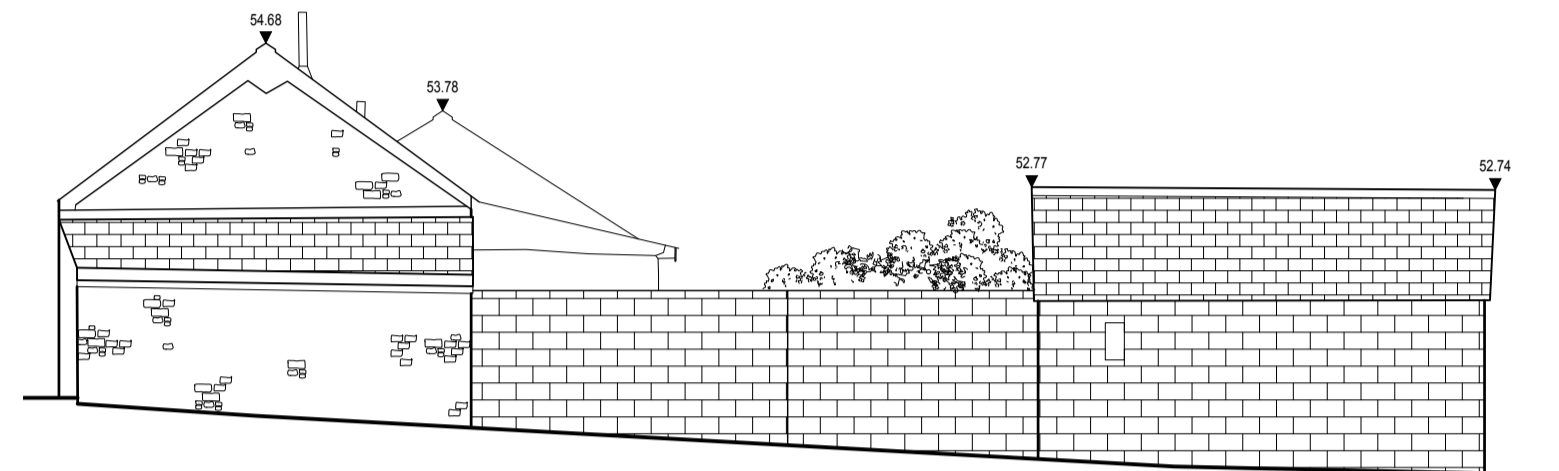

05 South West Elevation
1:100

10 CM

NOTE:
 · THIS DRAWING IS COPYRIGHT.
 · CONTRACTORS, CLIENT AND ALL SUB-CONTRACTORS USING THIS DRAWING TO CHECK ALL DIMENSIONS ON SITE.
 · ONLY FIGURED DIMENSIONS ARE TO BE WORKED FROM.
 · DISCREPANCIES MUST BE REPORTED IMMEDIATELY BEFORE PROCESSING.

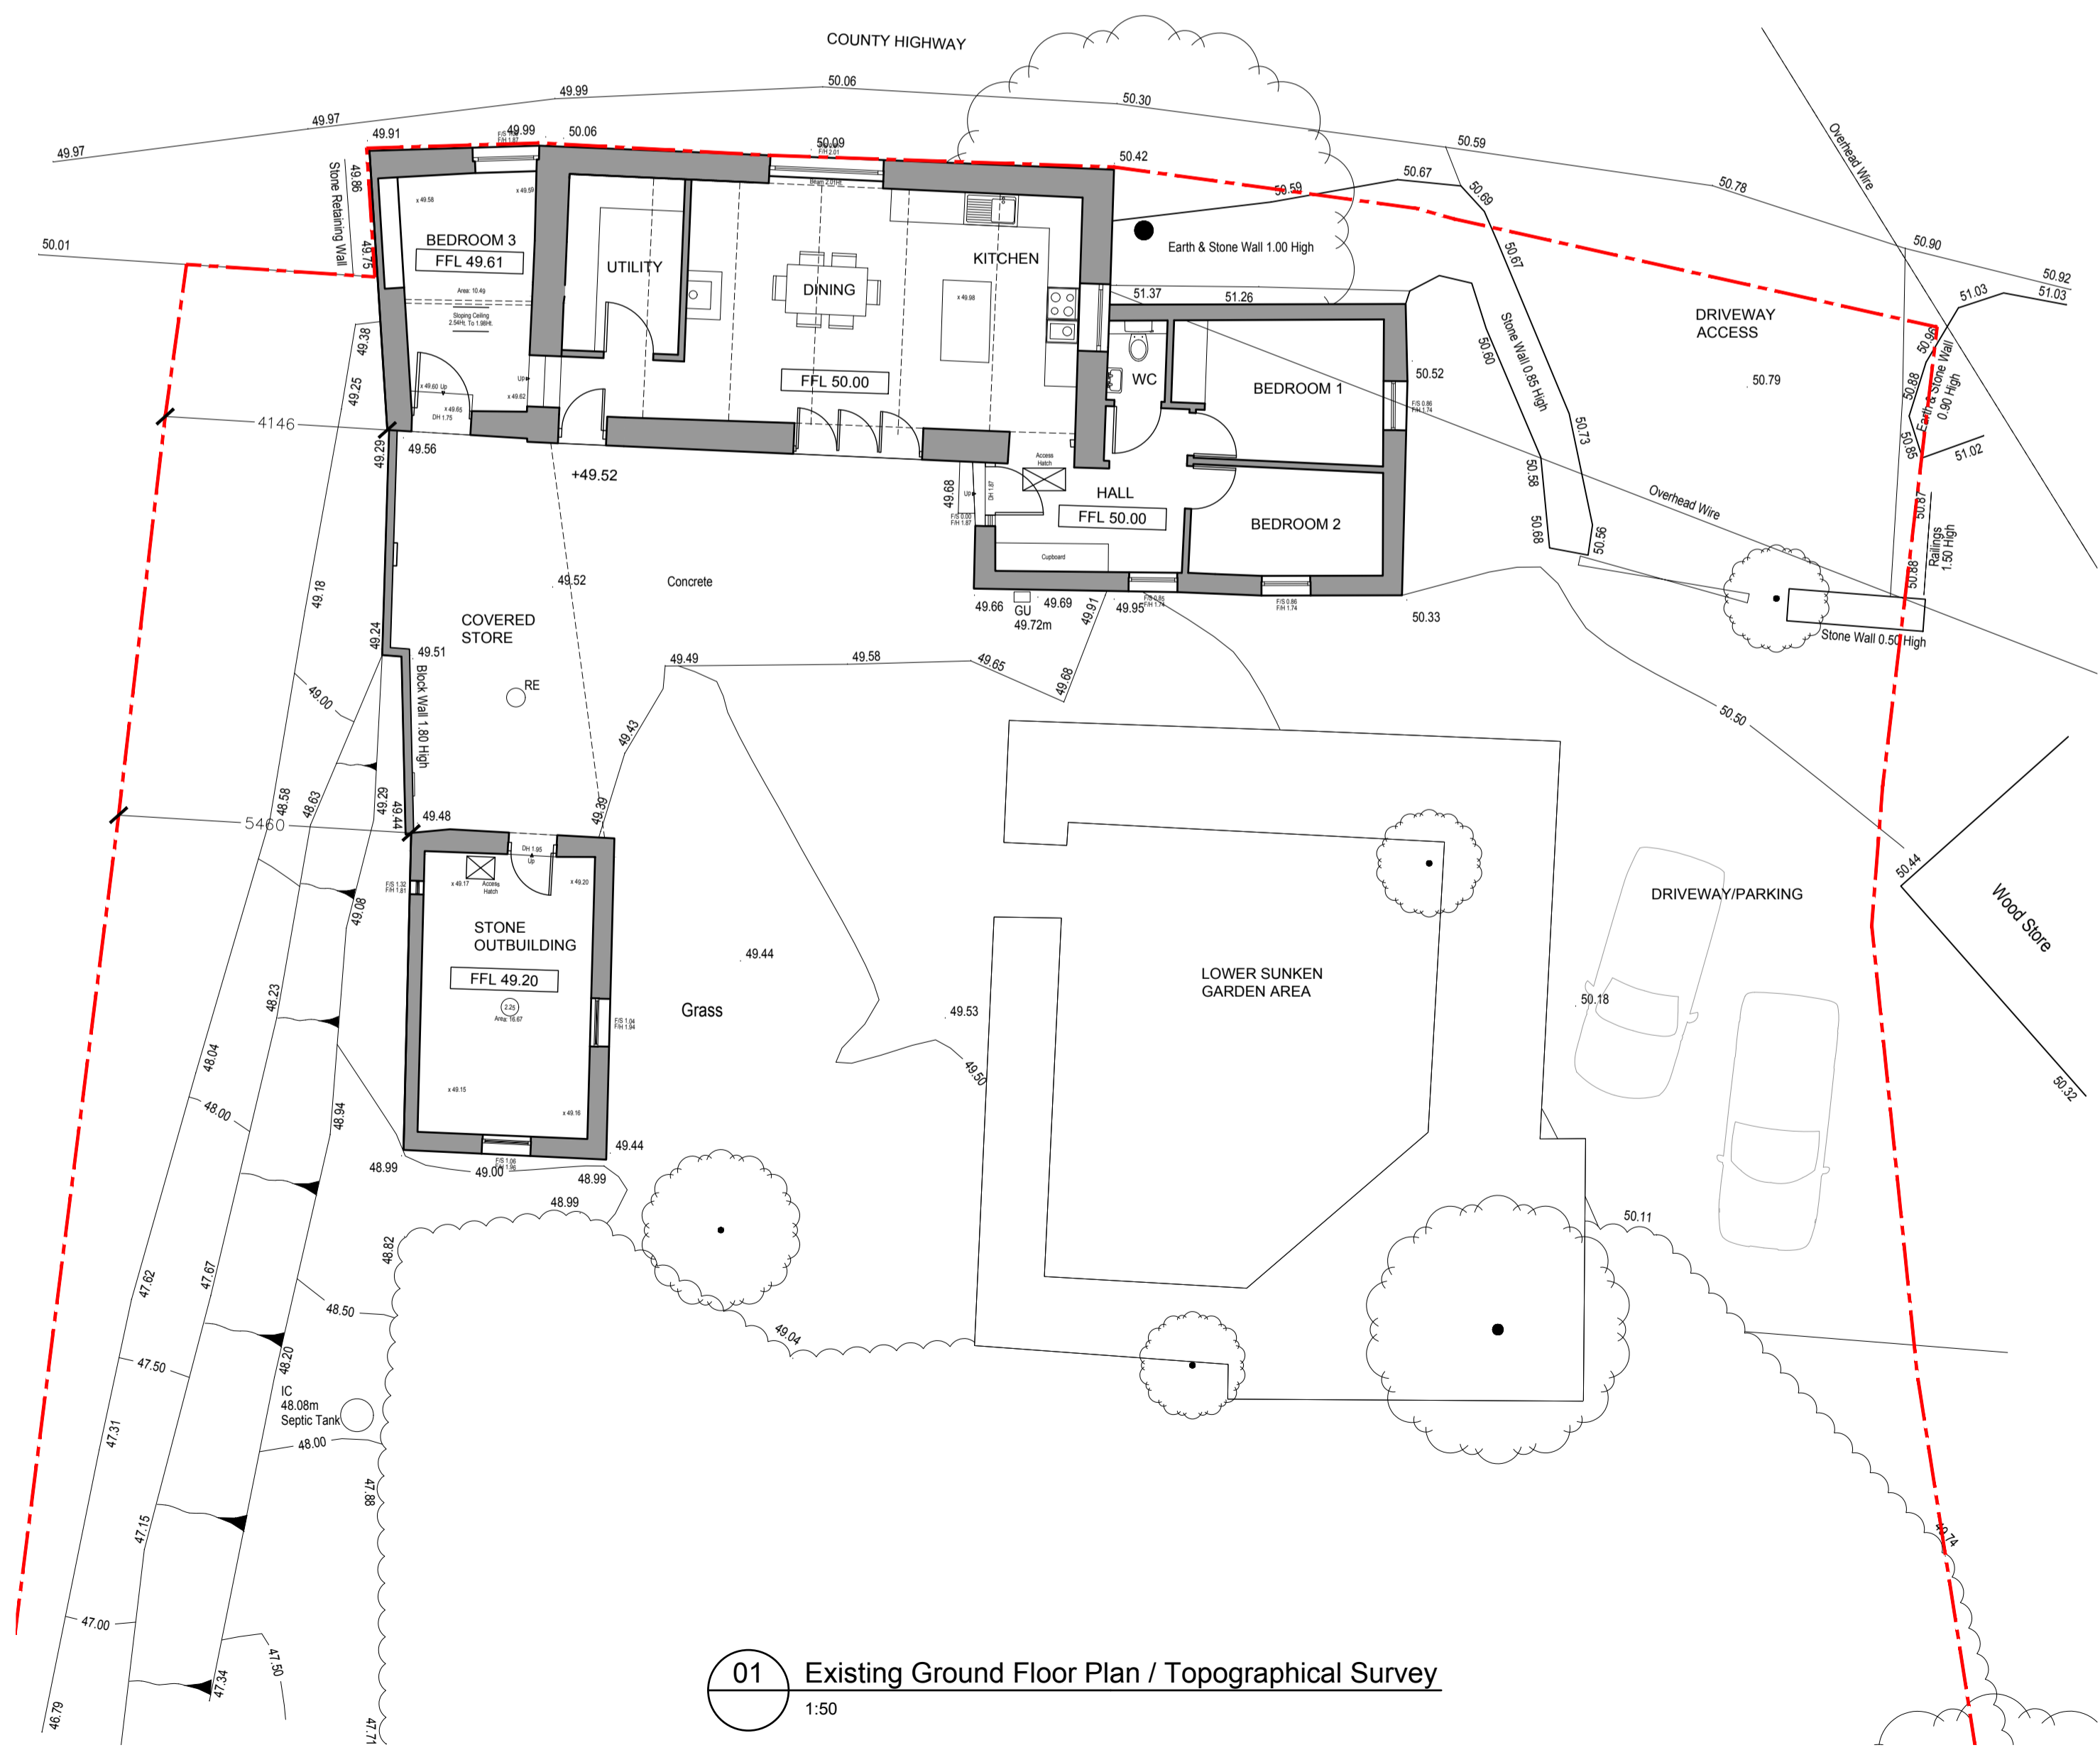

01 Existing Ground Floor Plan / Topographical Survey
1:50

Rev Date Comment:

PLANNING

MSG ARCBUILD mark@msgarcbuild.co.uk			
ARCHITECTURAL & BUILDING CONSULTANT 01841 521552			
Client	ROSS GREGORY		
Property	TREWITEN BARN ST WENN BODMIN CORNWALL PL30 5PH		
Project	EXTENSION & ALTERATION WORKS TO EXISTING DETACHED DWELLINGHOUSE		
Drawing	EXISTING GROUND FLOOR PLAN / EXISTING TOPOGRAPHICAL SITE SURVEY EXISTING ELEVATIONS		
Project No.	30200	Date:	NOV 2021
Drawing No.	P.02	Revision:	.
Scale	1:100 @A1	Dn:	JL Ch: MG