



NOTE:  
 THIS DRAWING IS COPYRIGHT.  
 CONTRACTORS, CLIENT AND ALL SUB-CONTRACTORS  
 USING THIS DRAWING TO CHECK ALL DIMENSIONS ON  
 SITE.  
 ONLY FIGURED DIMENSIONS ARE TO BE WORKED  
 FROM.  
 DISCREPANCIES MUST BE REPORTED IMMEDIATELY  
 BEFORE PROCESSING.

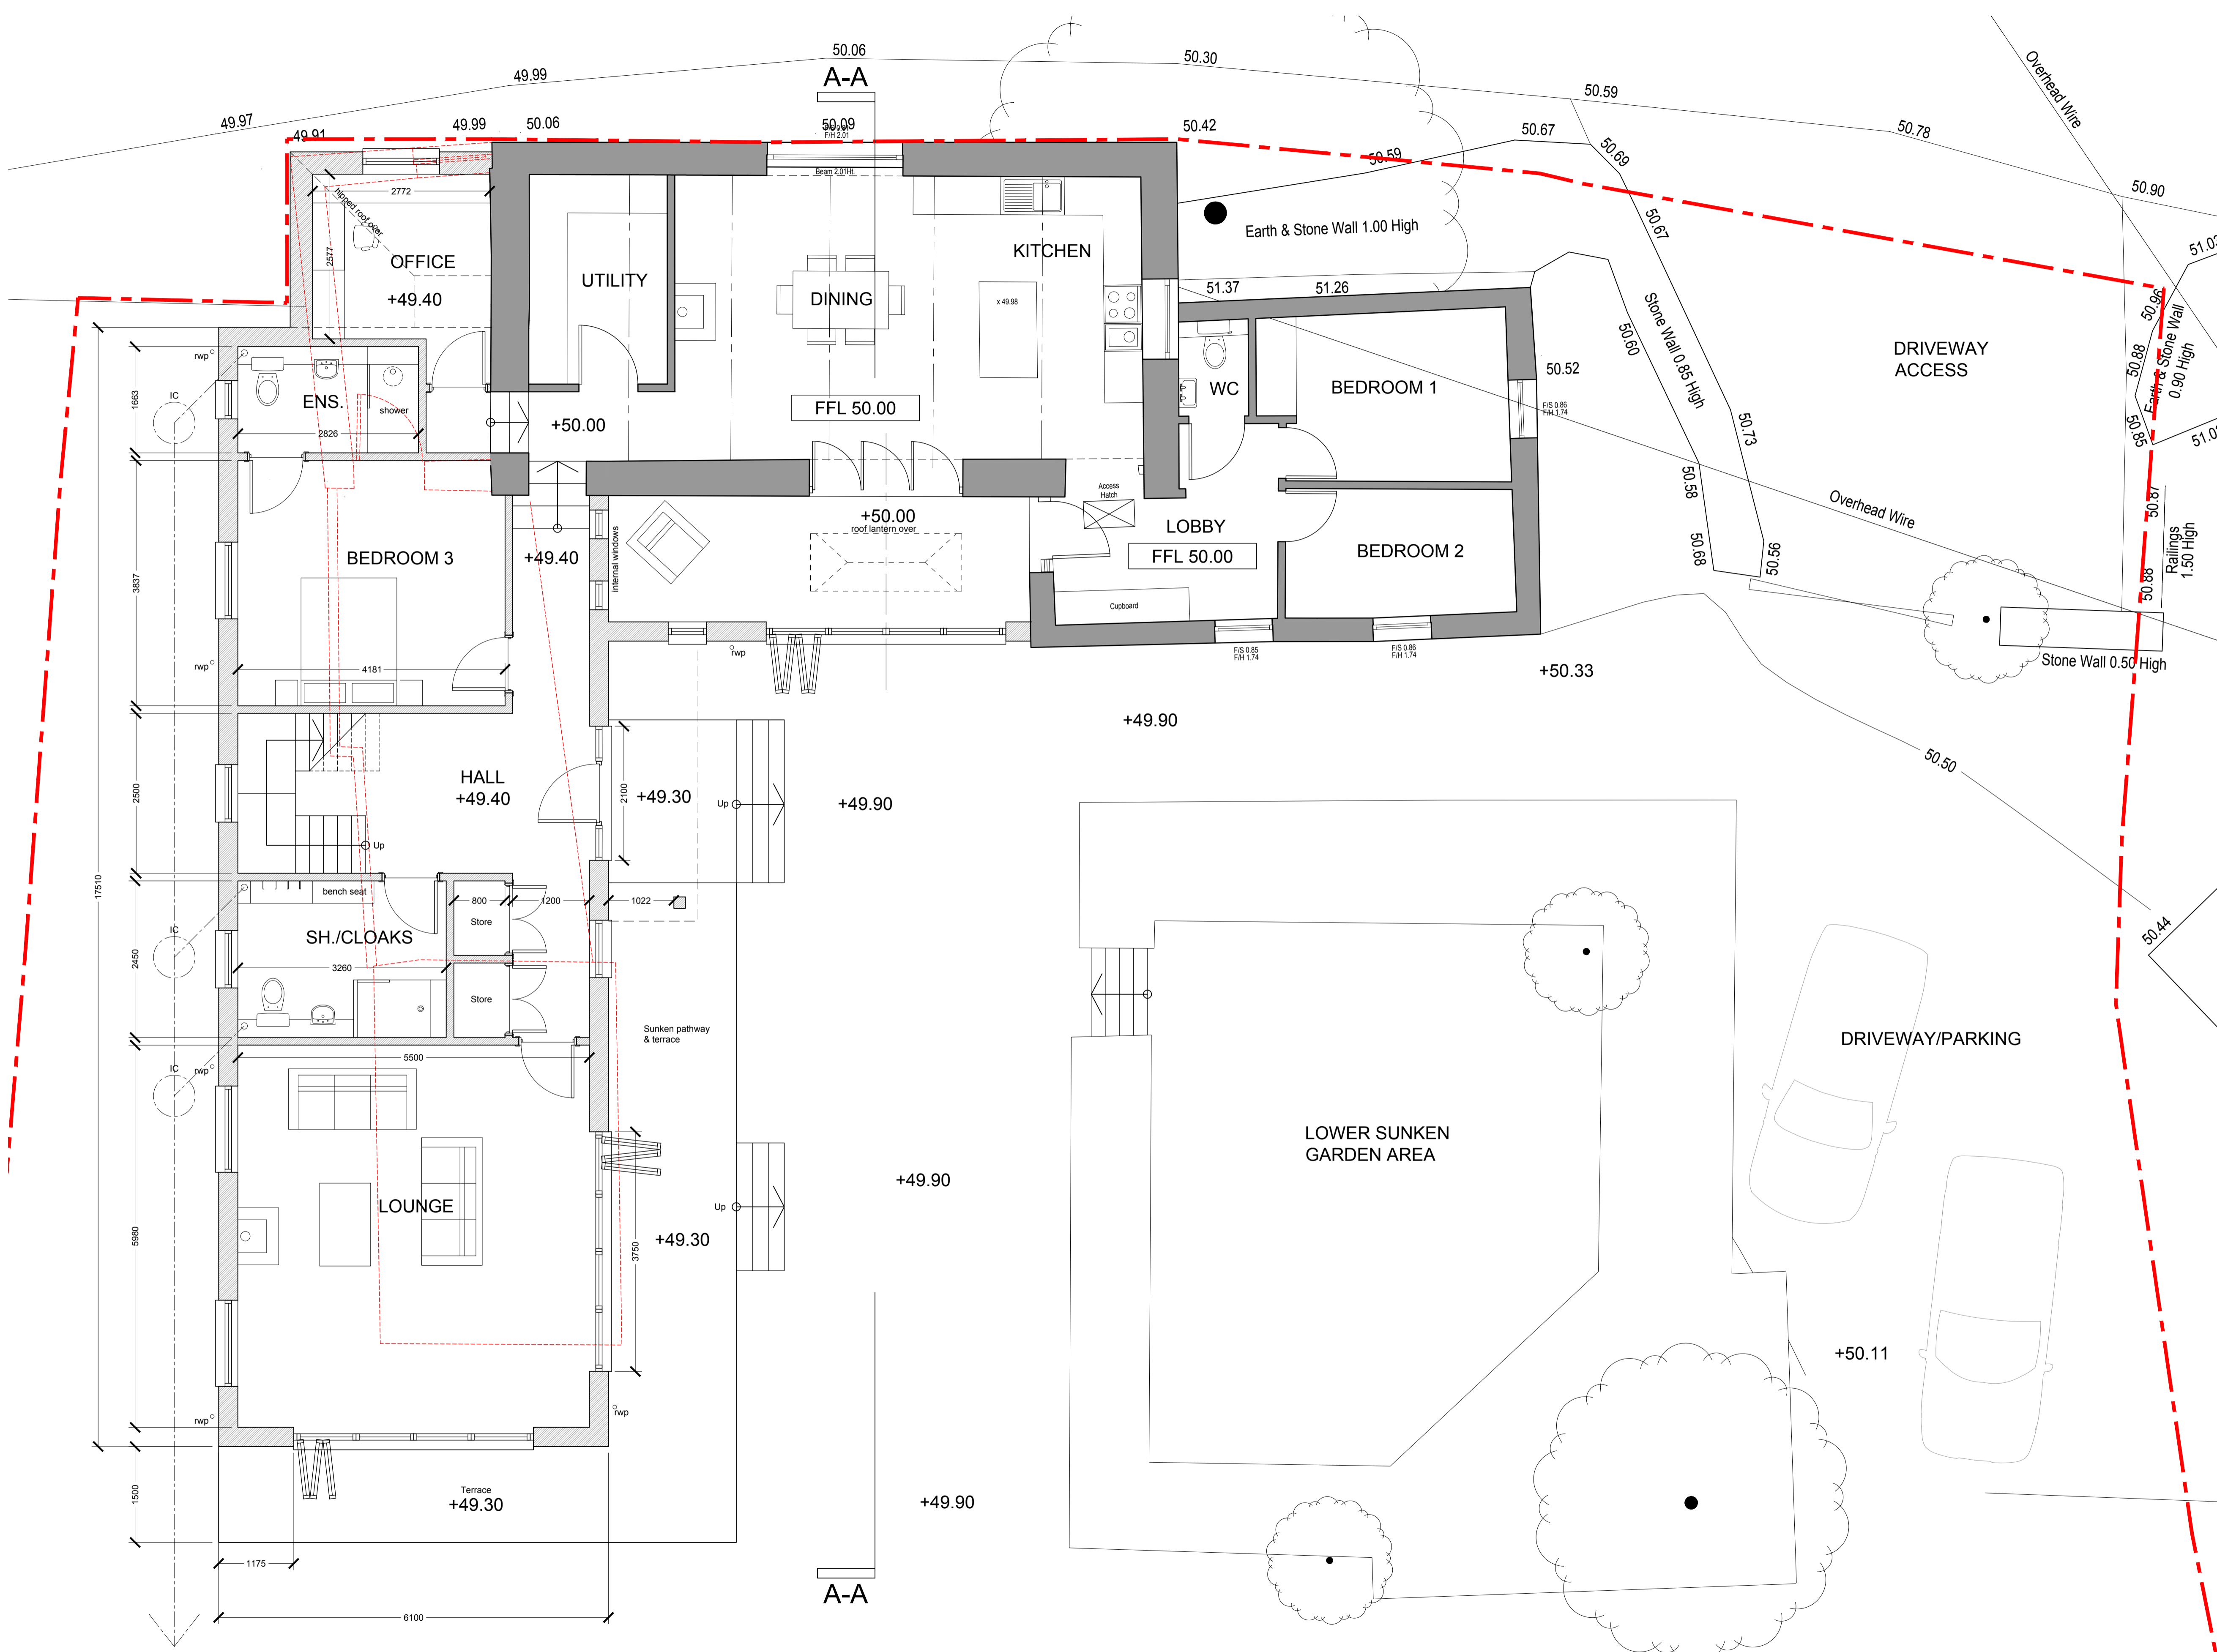

New below ground drainage to feed into existing septic tank

01 Proposed Ground Floor Plan  
 1:50

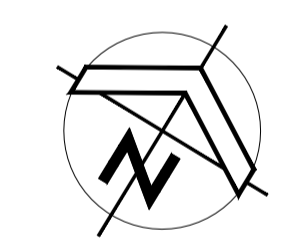

Rev	Date	Comment
<b>PLANNING</b>		
MSG ARCBUILD mark@msgarcbuild.co.uk		
ARCHITECTURAL & BUILDING CONSULTANT 01841 521552		
Client	ROSS GREGORY	
Property	TREWITHE BARN ST WENN BODMIN CORNWALL PL30 5PH	
Project	EXTENSION & ALTERATION WORKS TO EXISTING DETACHED DWELLINGHOUSE	
Drawing	PROPOSED GROUND FLOOR PLAN	
Project No.	30200	Date: NOV 2021
Drawing No.	P.03	Revision: .
Scale	1:50 @A1	Dn: JL Ch: MG