


Rear Elevation As Existing

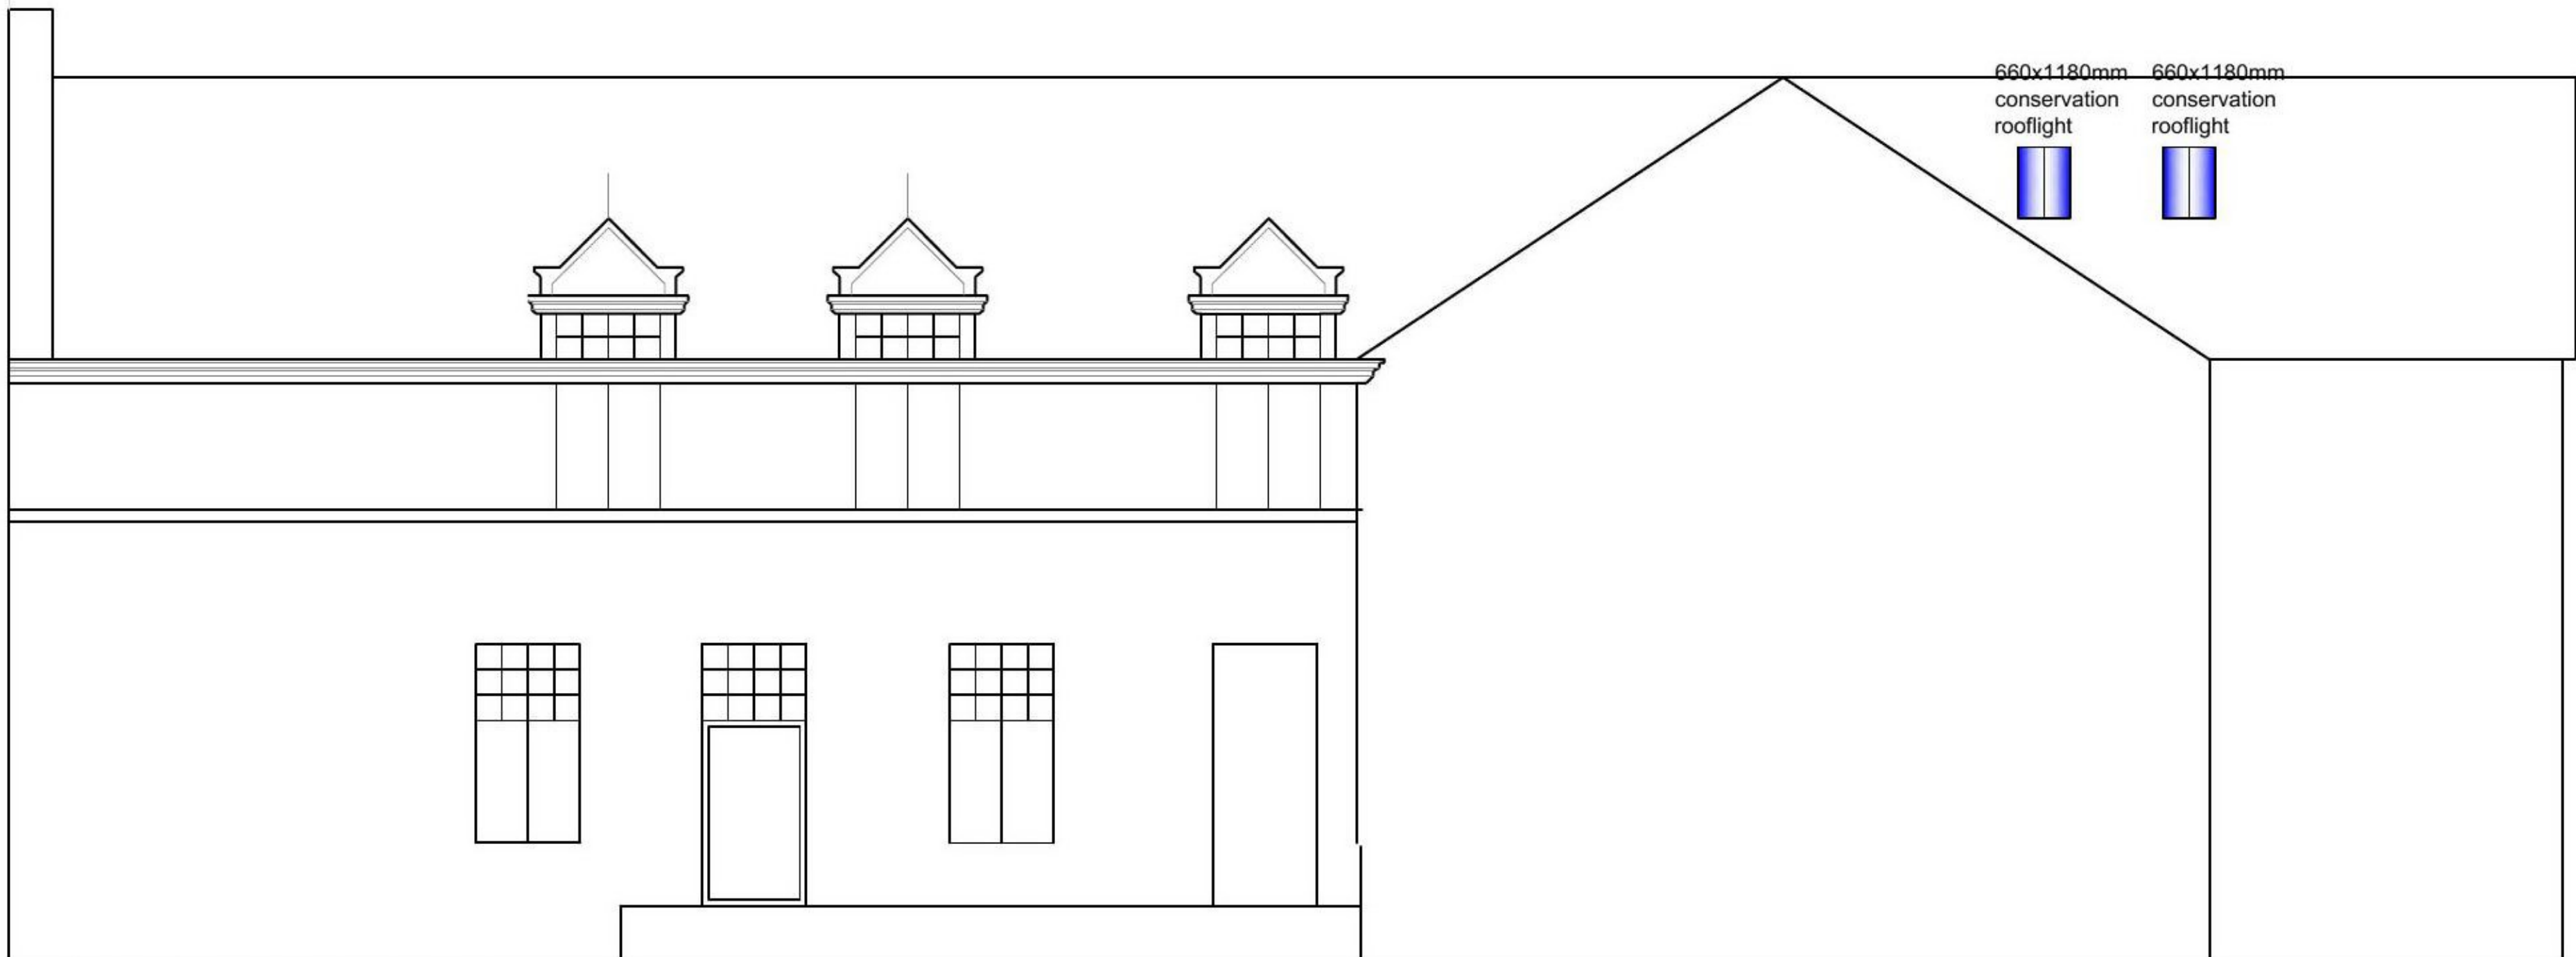

Rear Elevation As Proposed
scale @ A3

Important
The contractor will be held to have examined the site and checked all dimensions and levels before commencing construction work. No assumption should be made without reference to the architect. No dimensions should be scaled from this drawing.

Revision	Date	By
A Drawing updated rooflights relocated to rear of property	04/2022	

GENERAL
Drawings and areas are indicative only and are subject to a full measured site survey.
All materials to be installed fully in accordance with the manufacturers recommendations.
All construction to be carried out in accordance with all the relevant current Health and safety guidelines and regulations.
All works to comply with the latest building Scotland Regulations and to the satisfaction of Building Control
All electrical works to comply with the latest edition of the I.E.E Regulations
Do not scale drawing.

Listed Building Approval

Client
Raymond Hewitt

Project Title
Proposed Attic Conversion
Flat 1/2 83 Garloch Avenue
Garcoch
G69 8FE

Drawing Title
Rear Elevation As Existing / Proposed

**Architectural Design Ltd**
Complete Bespoke Architectural Services

Scale
1:100

Date
Jan 2022

Job No.
A1-684/22

Drawing No.
L (2-) 004

Rev.
A