



Roof Plan As Proposed


Front

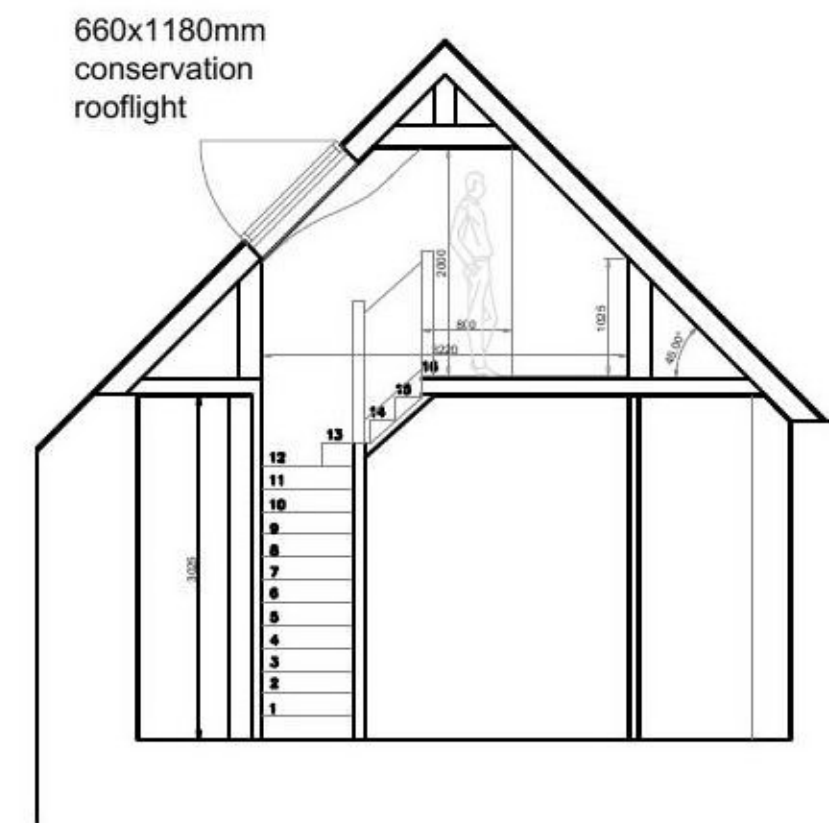


Typical Section As Proposed

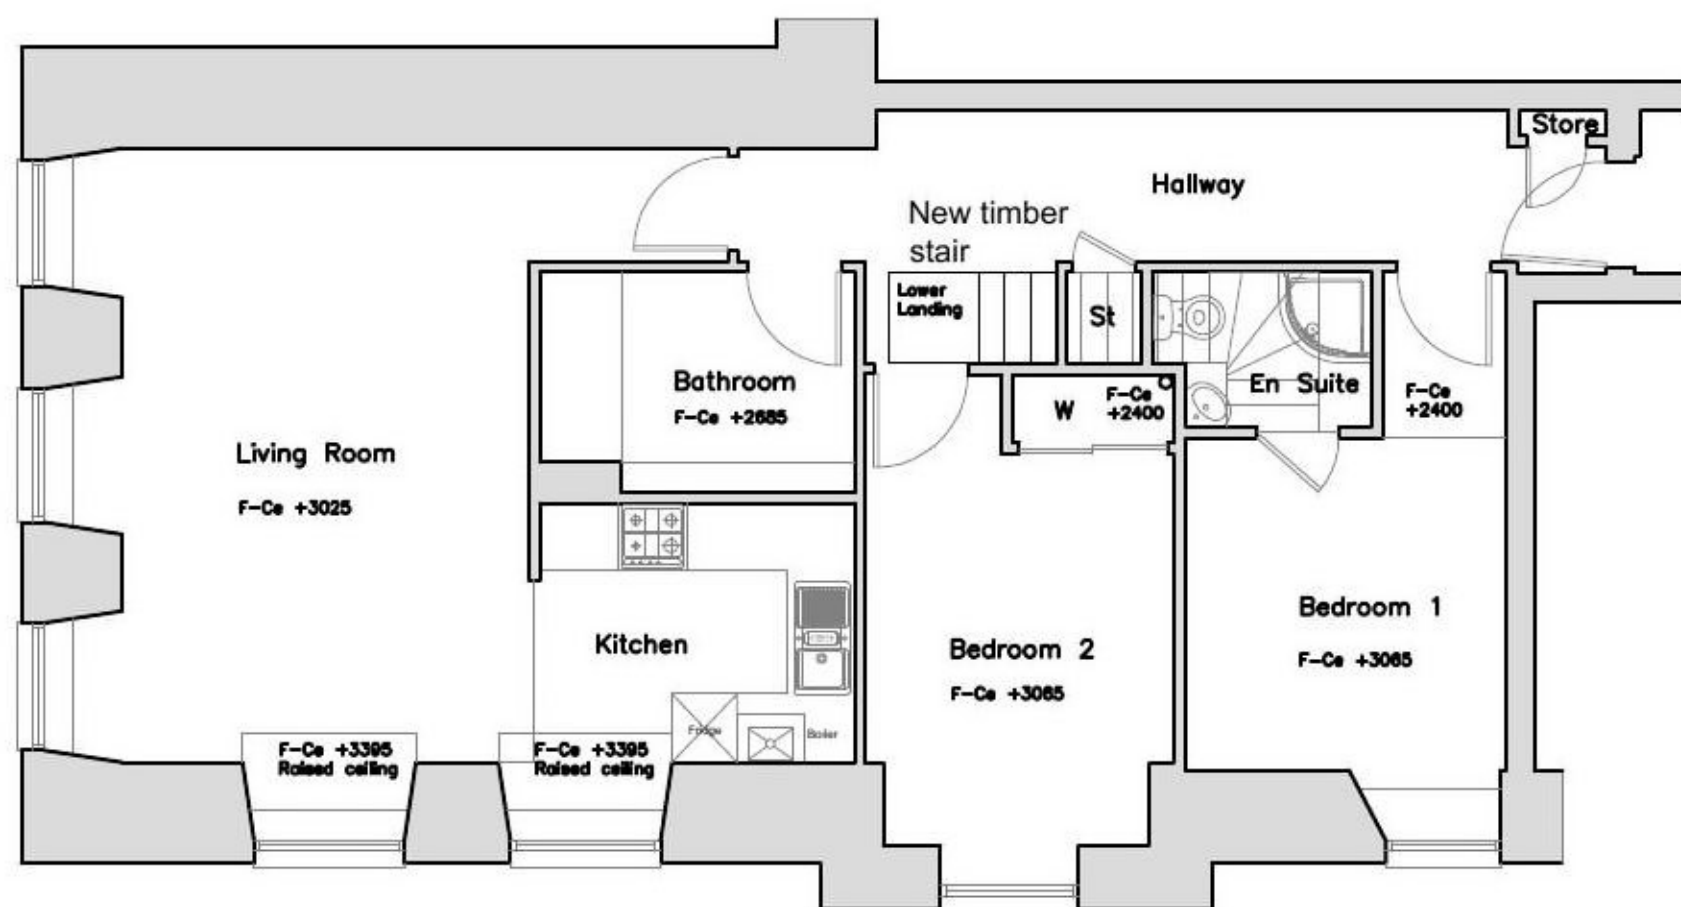

Ground Floor Plan As Proposed
scale @ A3

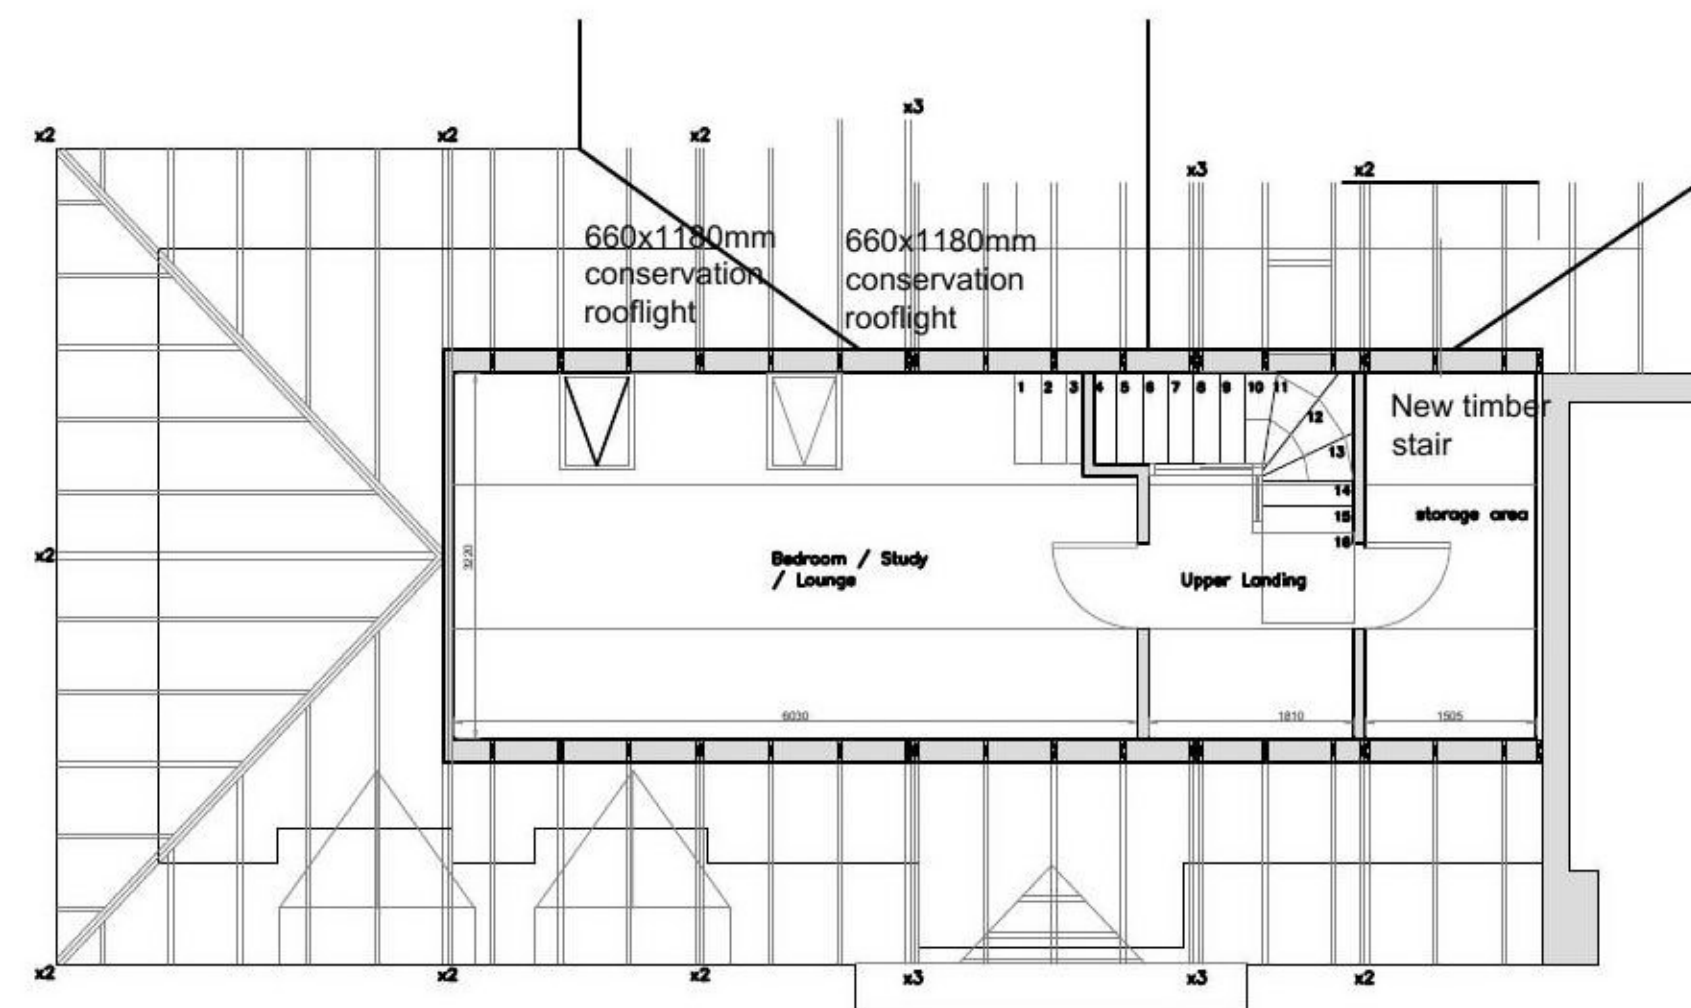

Attic Plan As Proposed

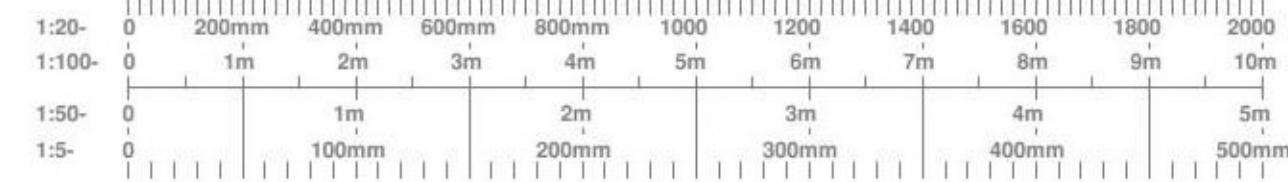

Important

The contractor will be held to have examined the site and checked all dimensions and levels before commencing construction work. No assumption should be made without reference to the architect. No dimensions should be scaled from this drawing.

Revision	Date	By
A Drawing updated rooflights relocated to rear of property	04/2022	

GENERAL

Drawings and areas are indicative only and are subject to a full measured site survey.

All materials to be installed fully in accordance with the manufacturers recommendations.

All construction to be carried out in accordance with all the relevant current Health and safety guidelines and regulations.

All works to comply with the latest building Scotland Regulations and to the satisfaction of Building Control

All electrical works to comply with the latest edition of the I.E.E Regulations

Do not scale drawing.

Listed Building Approval

Client
Raymond Hewitt

Project Title
Proposed Attic Conversion
Flat 1/2 83 Garloch Avenue
Garcoch
G69 8FE

Drawing Title
Plans As Proposed

Architectural Design Ltd
Complete Bespoke Architectural Services

Scale
1:100

Date
Jan 2022

Job No.
A1-684/22

Drawing No.
L (2-) 003

Rev.
A