

Important

The contractor will be held to have examined the site and checked all dimensions and levels before commencing construction work. No assumption should be made without reference to the architect. No dimensions should be scaled from this drawing.

Revision	Date	By

GENERAL

Drawings and areas are indicative only and are subject to a full measured site survey.


All materials to be installed fully in accordance with the manufacturers recommendations.

All construction to be carried out in accordance with all the relevant current Health and safety guidelines and regulations.


All works to comply with the latest building Scotland Regulations and to the satisfaction of Building Control

All electrical works to comply with the latest edition of the I.E.E Regulations


Do not scale drawing.

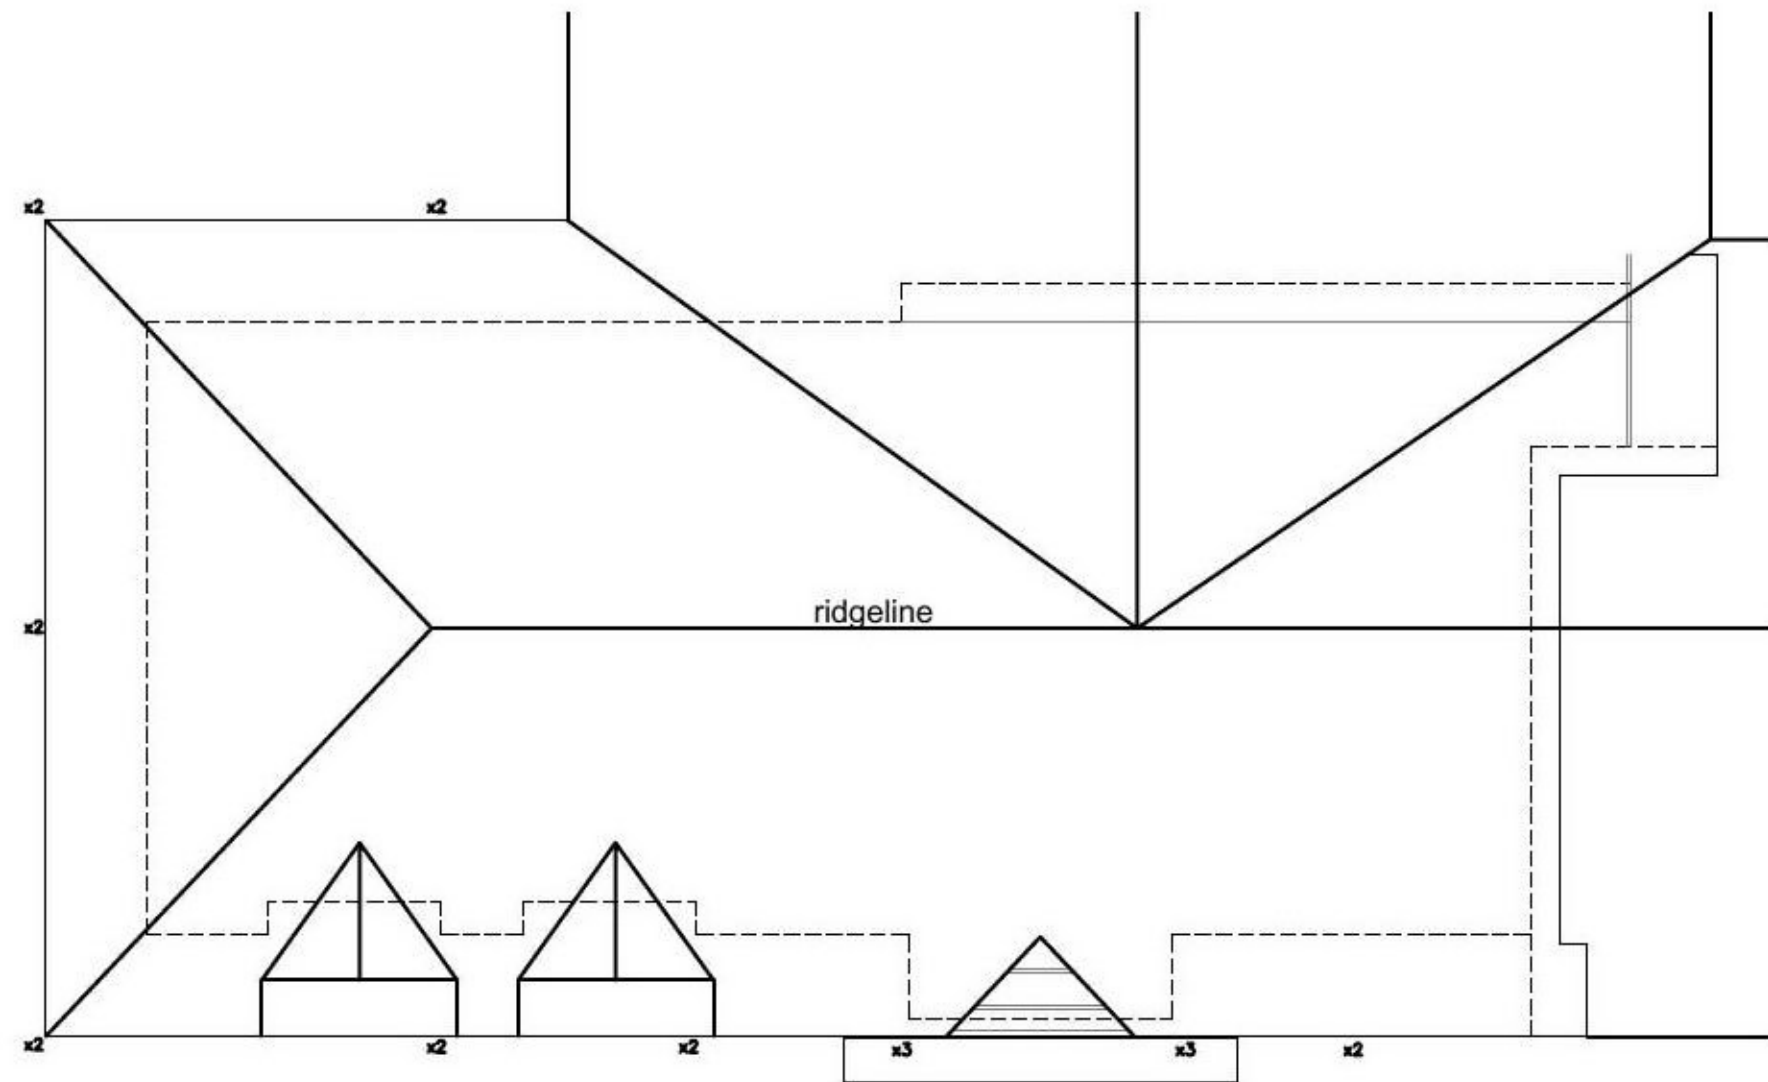


Roof Plan As Existing

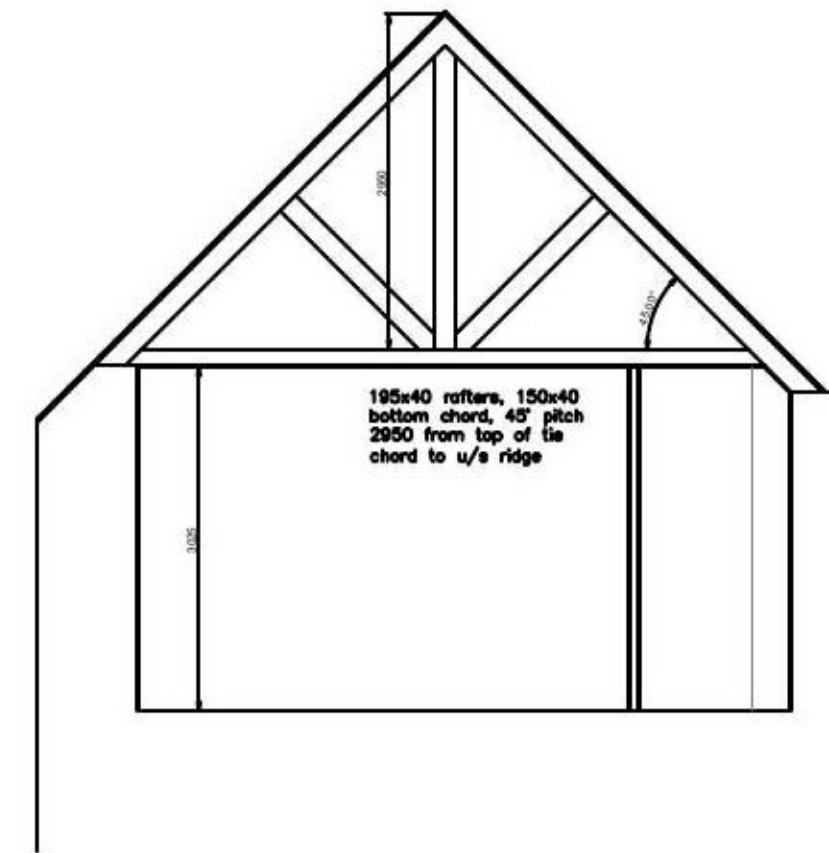

Typical Section As Existing

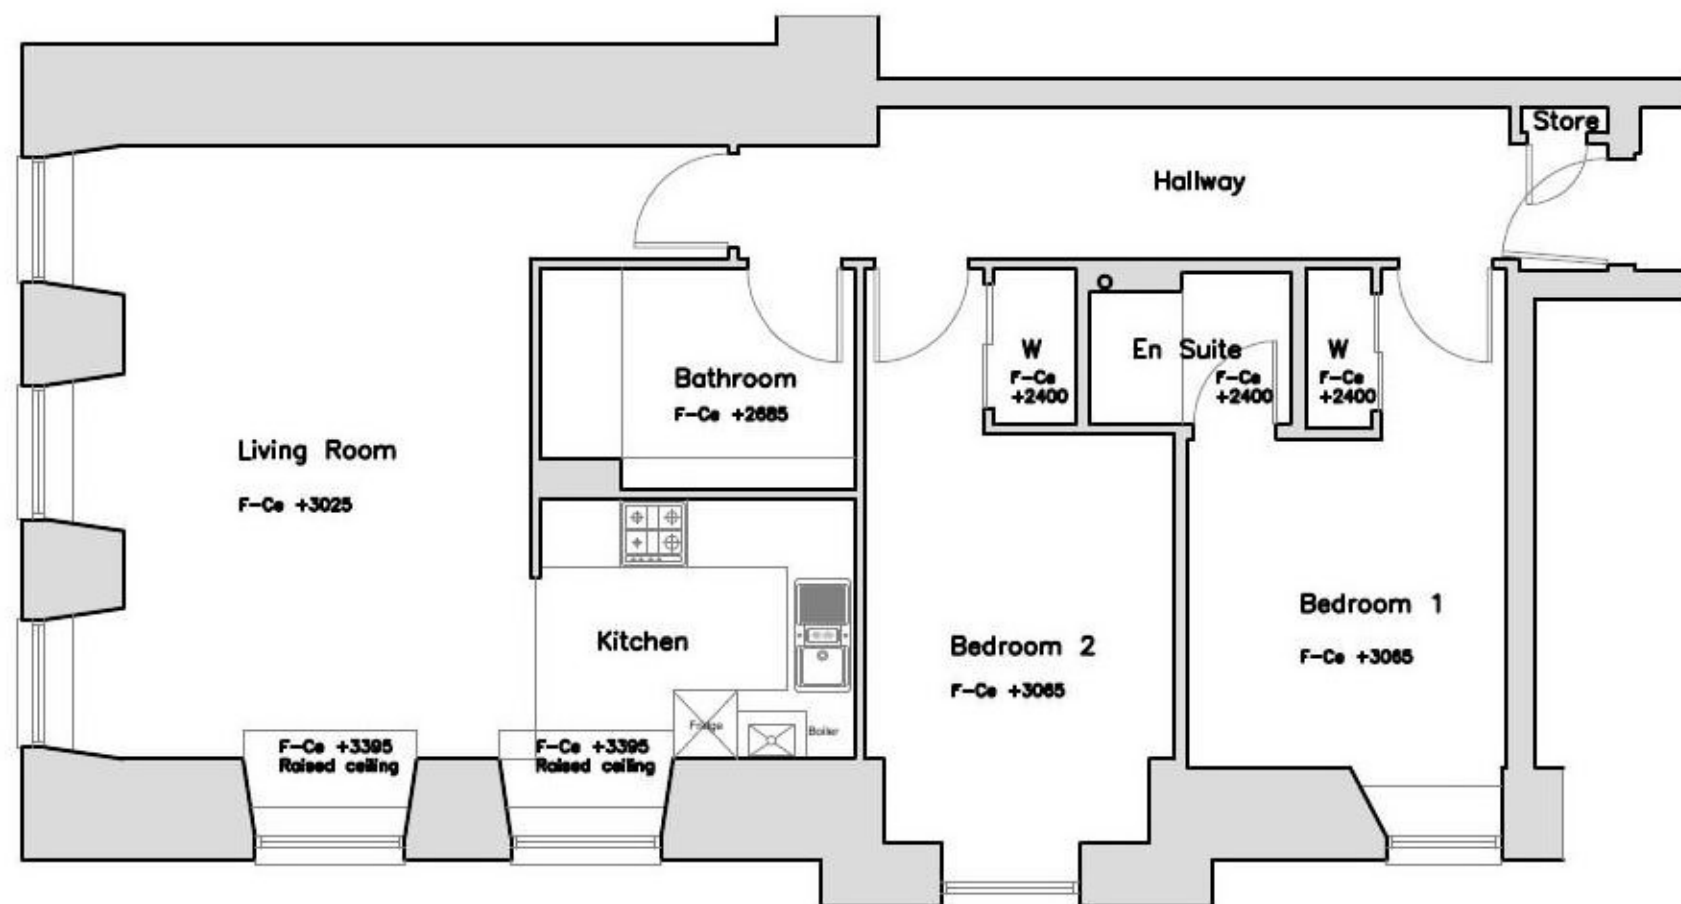

Ground Floor Plan As Existing
scale @ A3

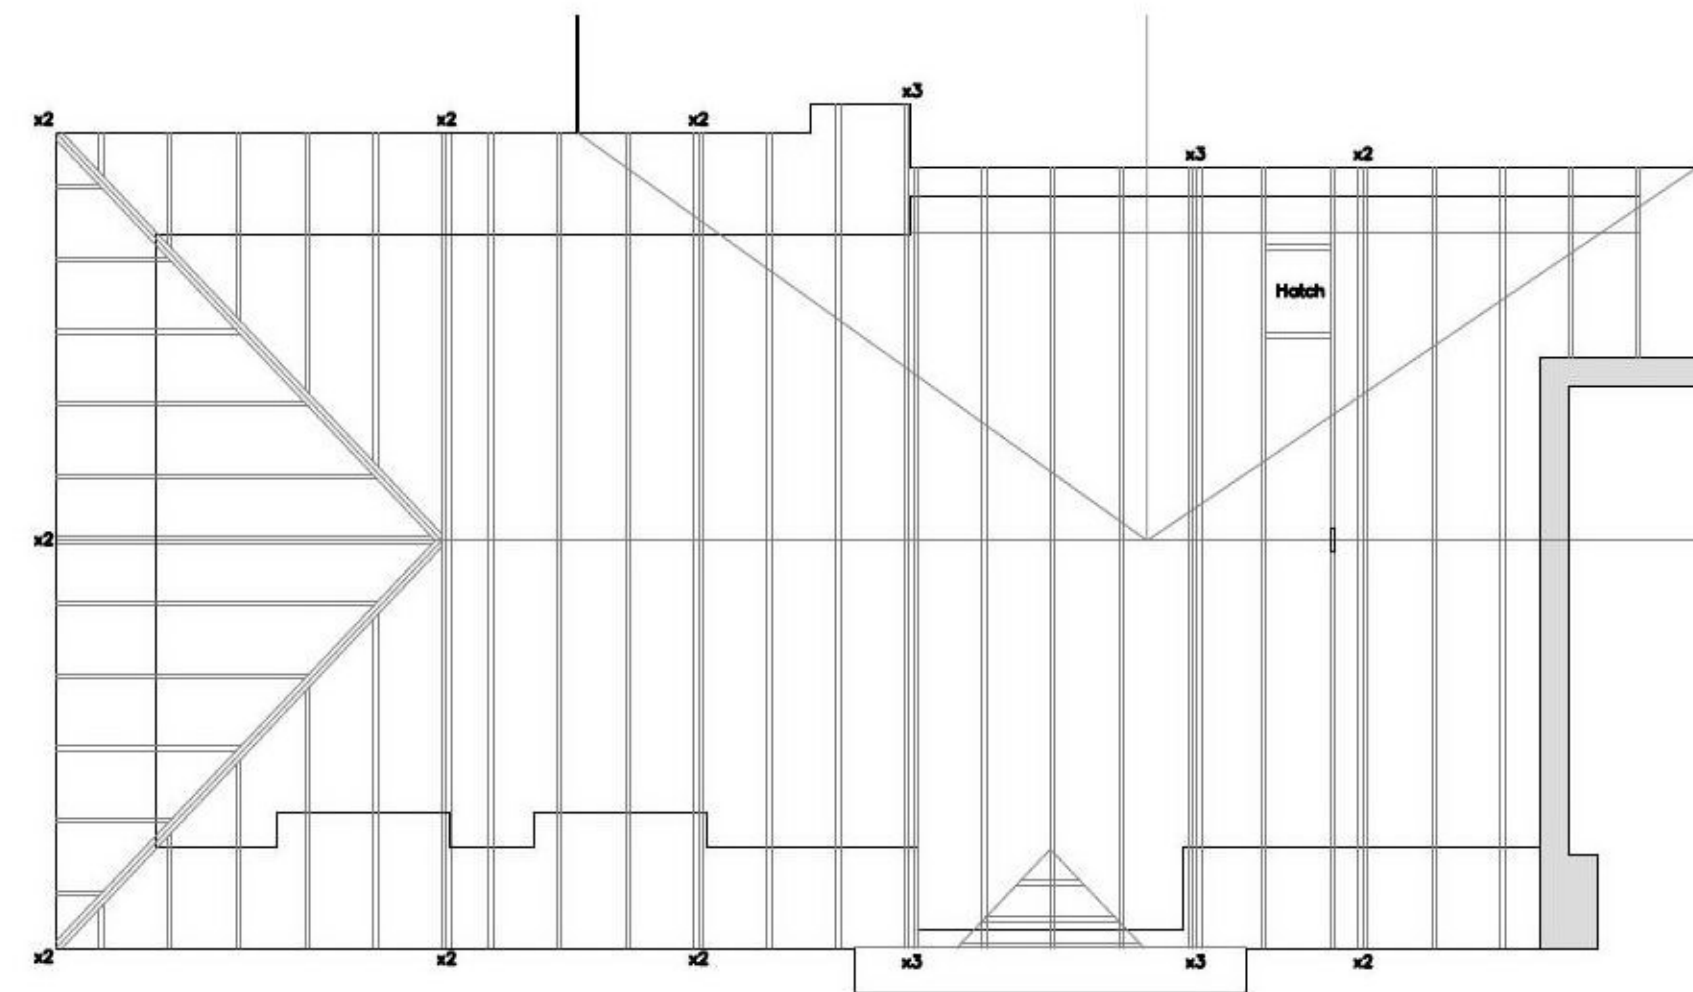

Attic Plan As Existing

Listed Building Approval

Client
Raymond Hewitt

Project Title
Proposed Attic Conversion
Flat 1/2 83 Garloch Avenue
Garcosh
G69 8FE

Drawing Title
Plans As Existing

Architectural Design Ltd
Complete Bespoke Architectural Services

Scale
1:100

Jan 2022

Job No. A1-684/22	Drawing No. L (2-) 002	Rev. -
----------------------	---------------------------	-----------