



Proposal subject to planning approval.

Drawings for planning purposes only, all dimensions to be checked and verified by the contractor prior to work commencing on site. Contractor to ensure all materials are to Local Authority approval and to take into account everything necessary for the proper execution of the works.

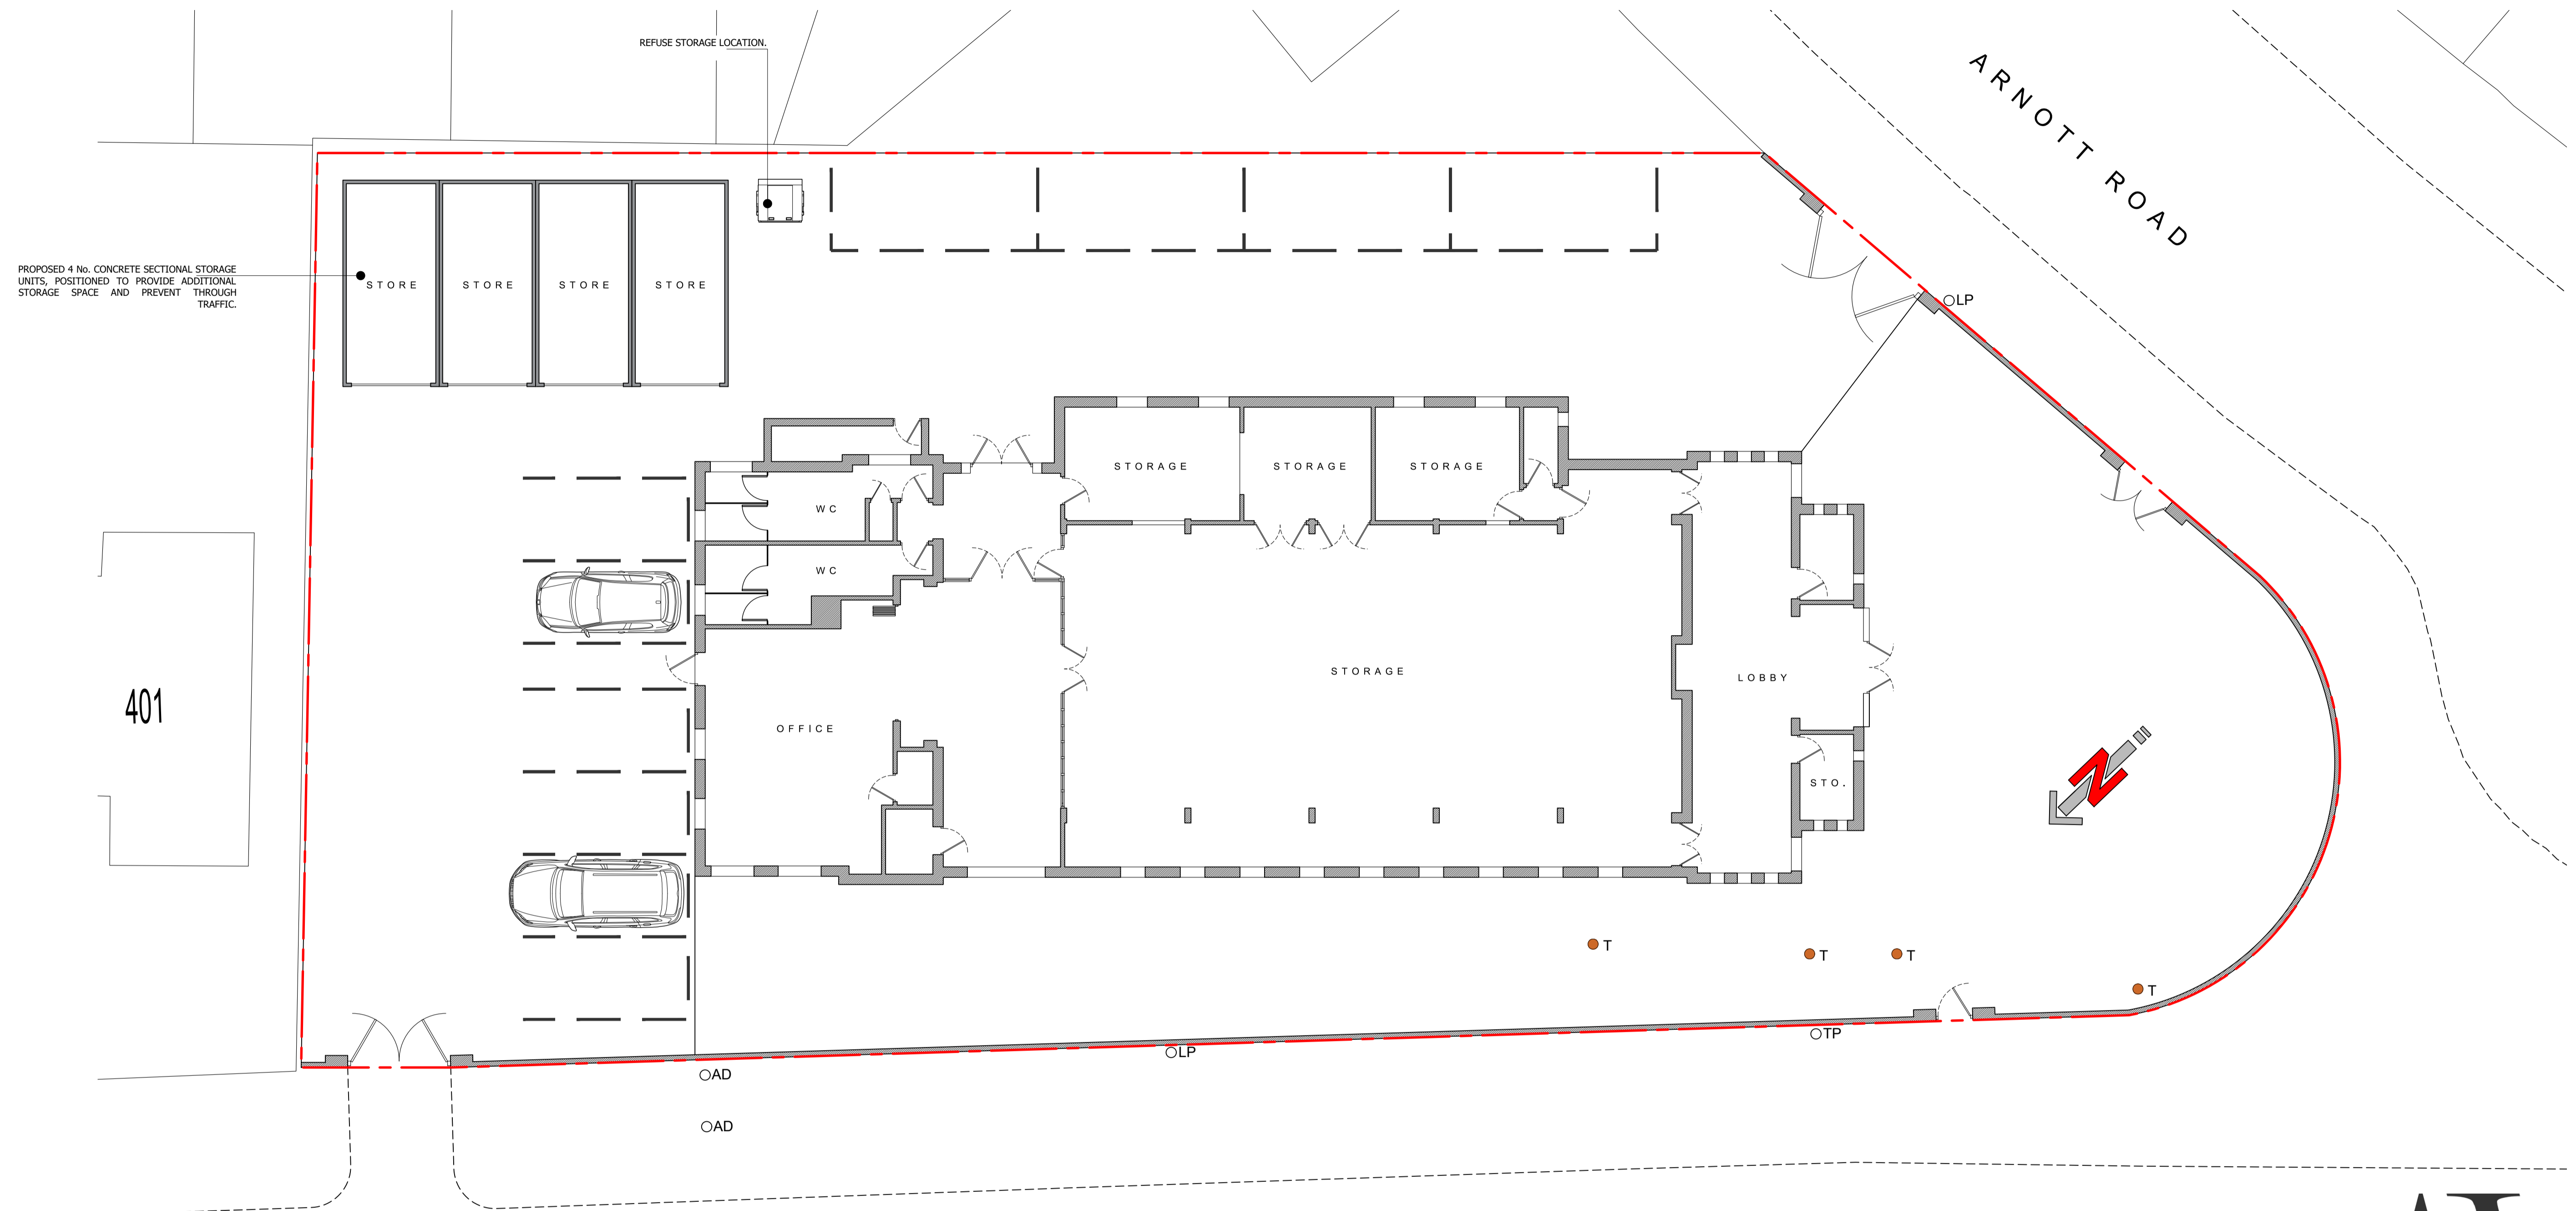

WATERLOO ROAD

PROPOSED SITE / GROUND-FLOOR PLAN
1:50

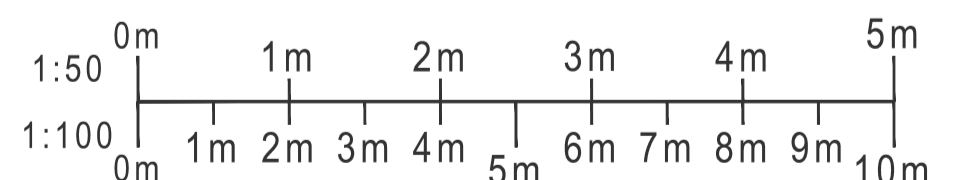


PROJECT
WATERLOO ROAD METHODIST CHURCH,
BLACKPOOL, FY4 4BJ

DRAWING
PROPOSED PLAN & ELEVATIONS


DRAWING NO. 22034_110	REV. A 31/05/22	DRAWN J. A-H
DATE 25/04/2022	SCALE 1:100	@ A1
W abbotthull.co.uk	T 01253 846420	
E info@abbotthull.co.uk	M 07725 005247	

PROPOSED ELEVATIONS (STORAGE UNITS)

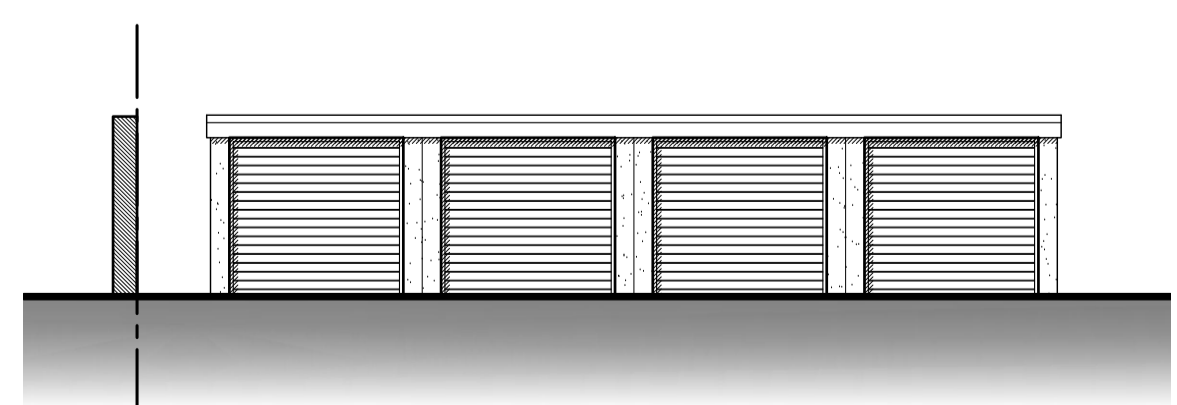


PROPOSED FRONT (NORTHWEST) ELEVATION
1:100

CONCRETE SECTIONAL STORAGE UNITS WITH A LOW-PROFILE ROOF.

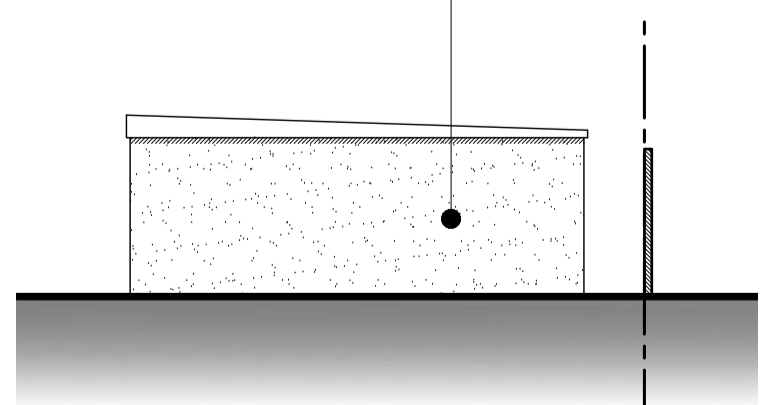


PROPOSED SIDE (SOUTHWEST) ELEVATION
1:100

OUTLINE OF EXISTING BOUNDARY FENCE REMOVED FOR CLARITY.

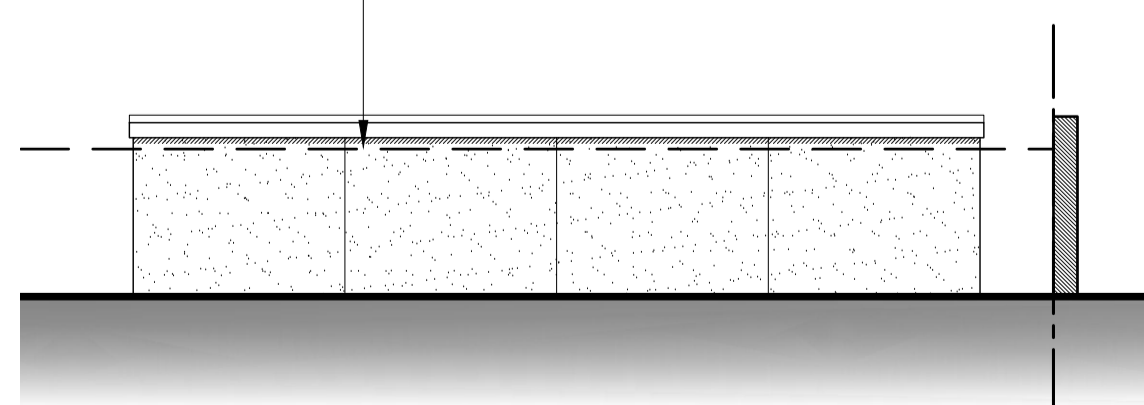

PROPOSED REAR (SOUTHEAST) ELEVATION
1:100

OUTLINE OF EXISTING BOUNDARY WALL REMOVED FOR CLARITY.

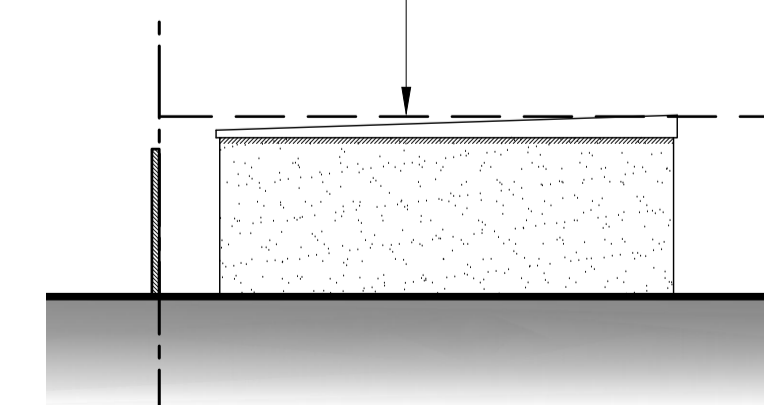

PROPOSED FRONT (NORTHEAST) ELEVATION
1:100