






PROPOSED GROUND FLOOR PLAN 1:50 @ A1

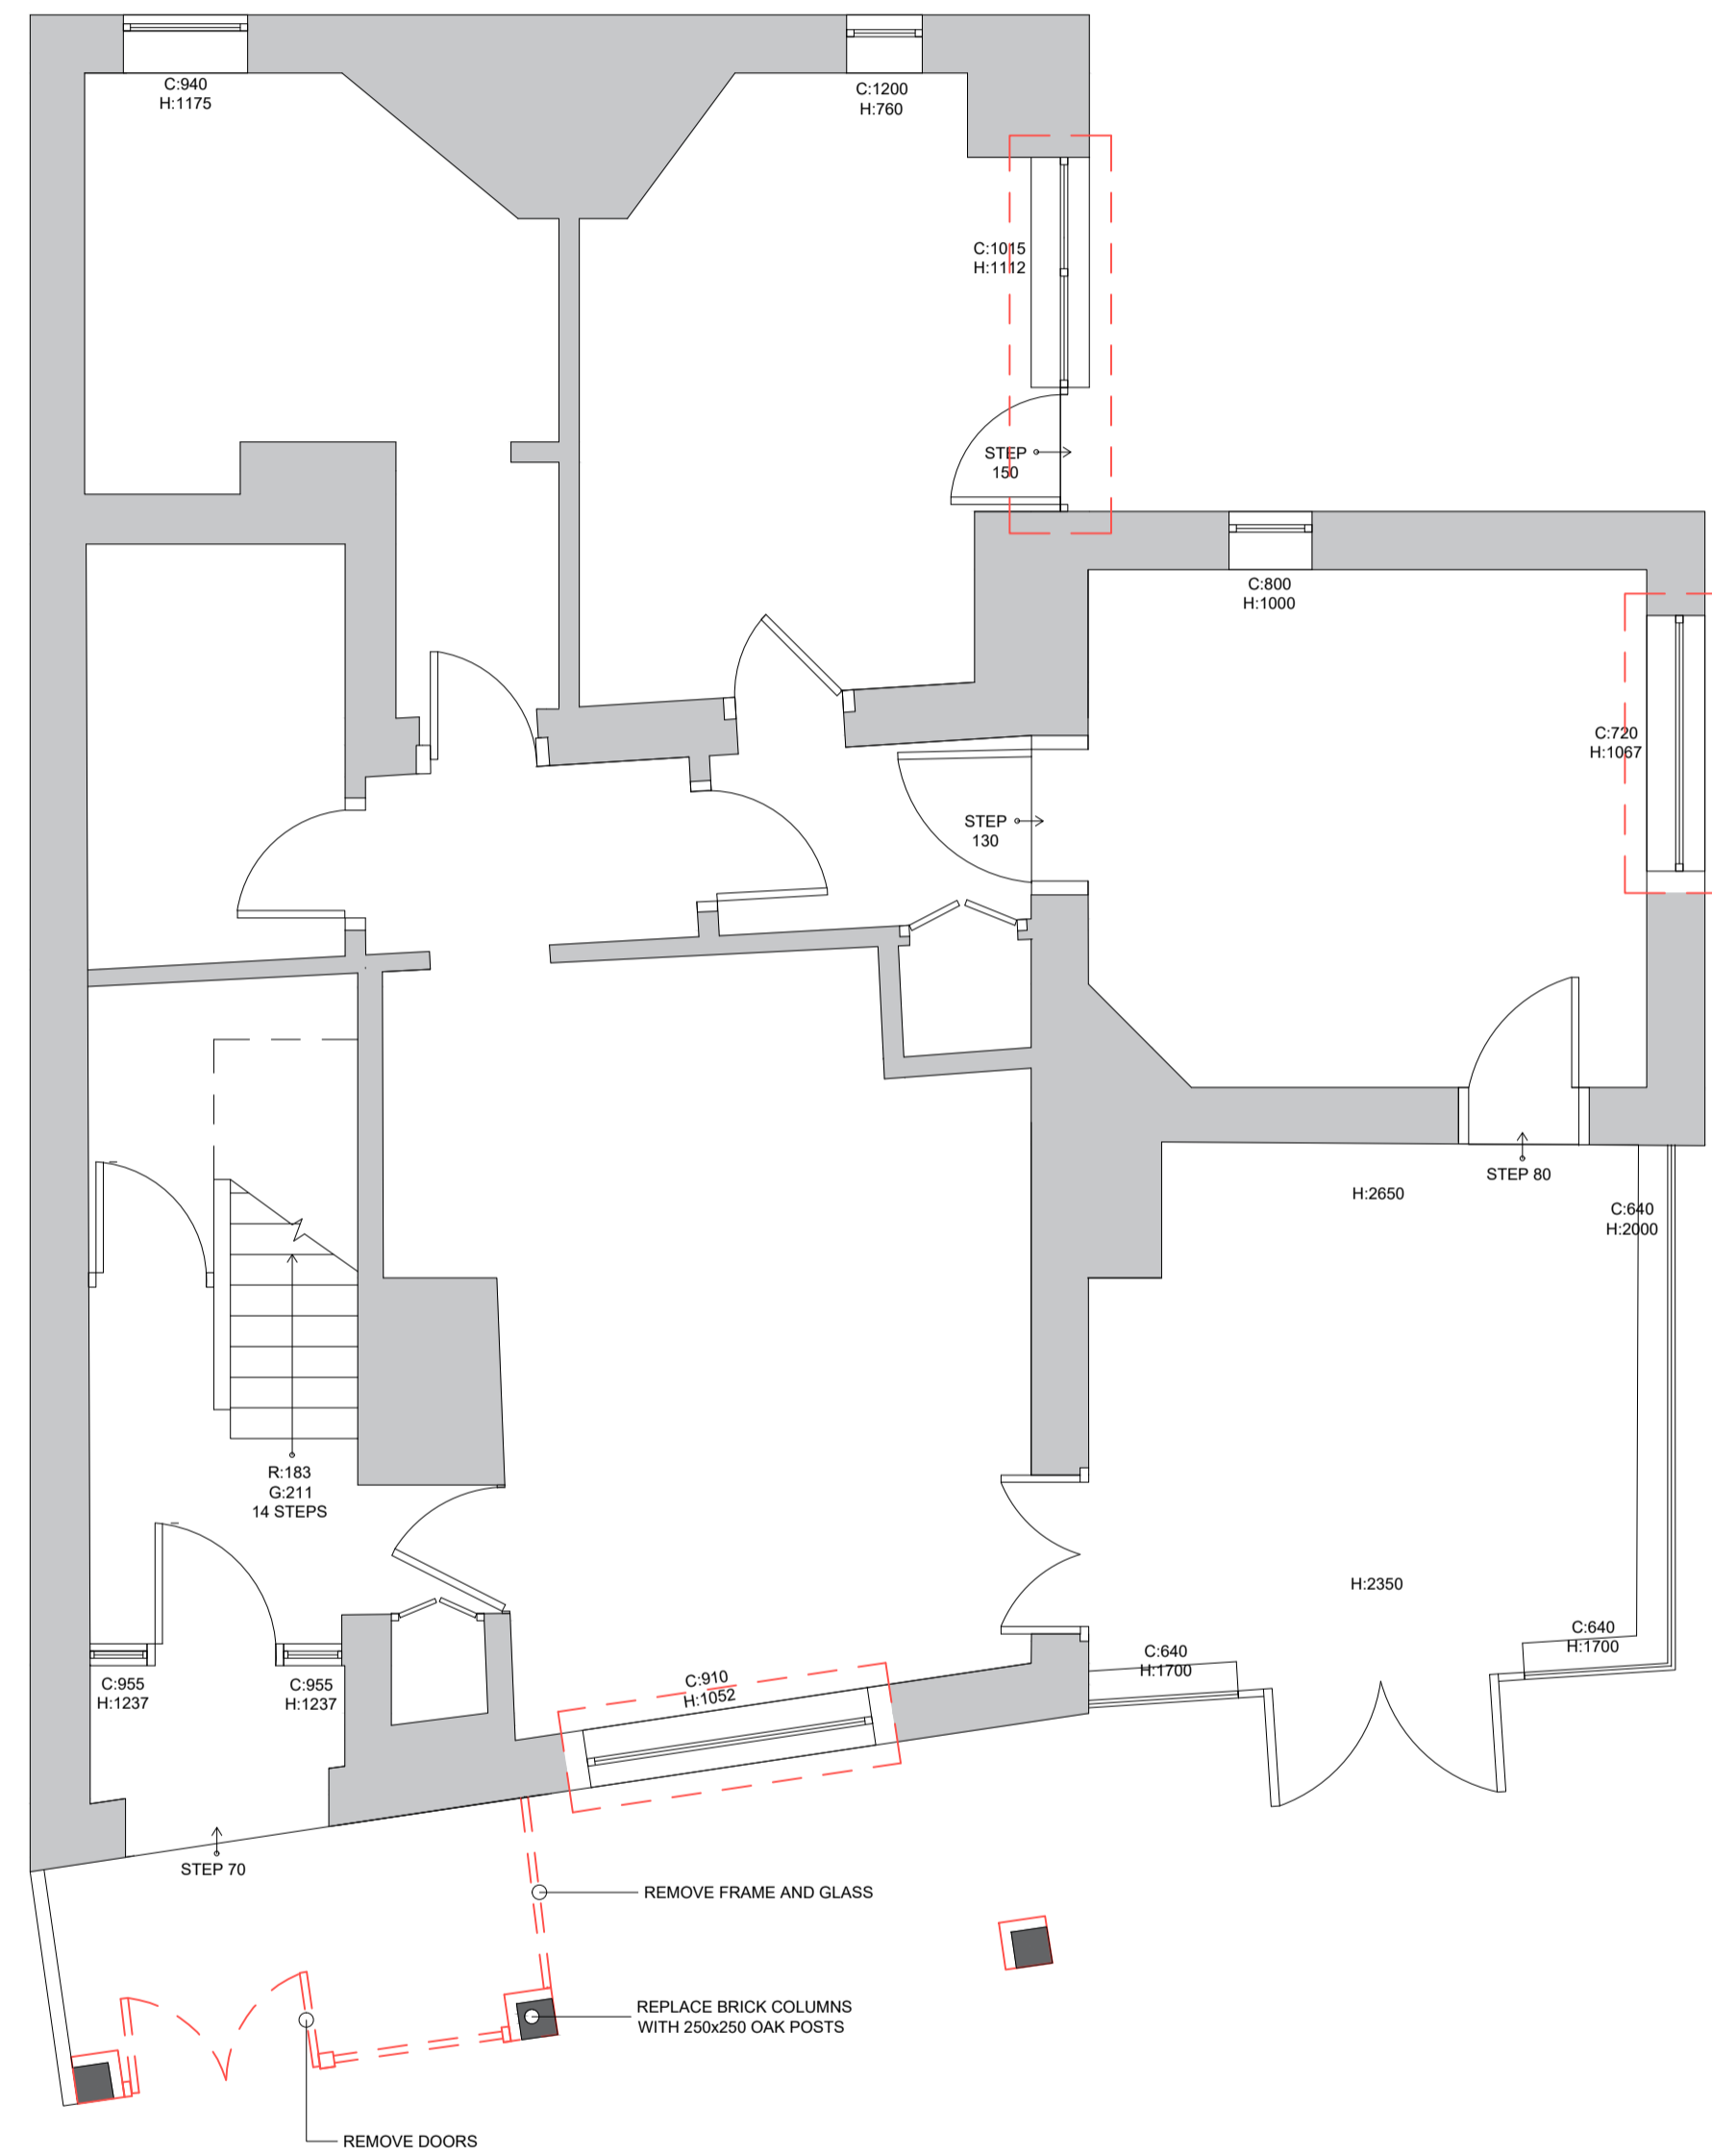

PROPOSED FIRST FLOOR PLAN 1:50 @ A1

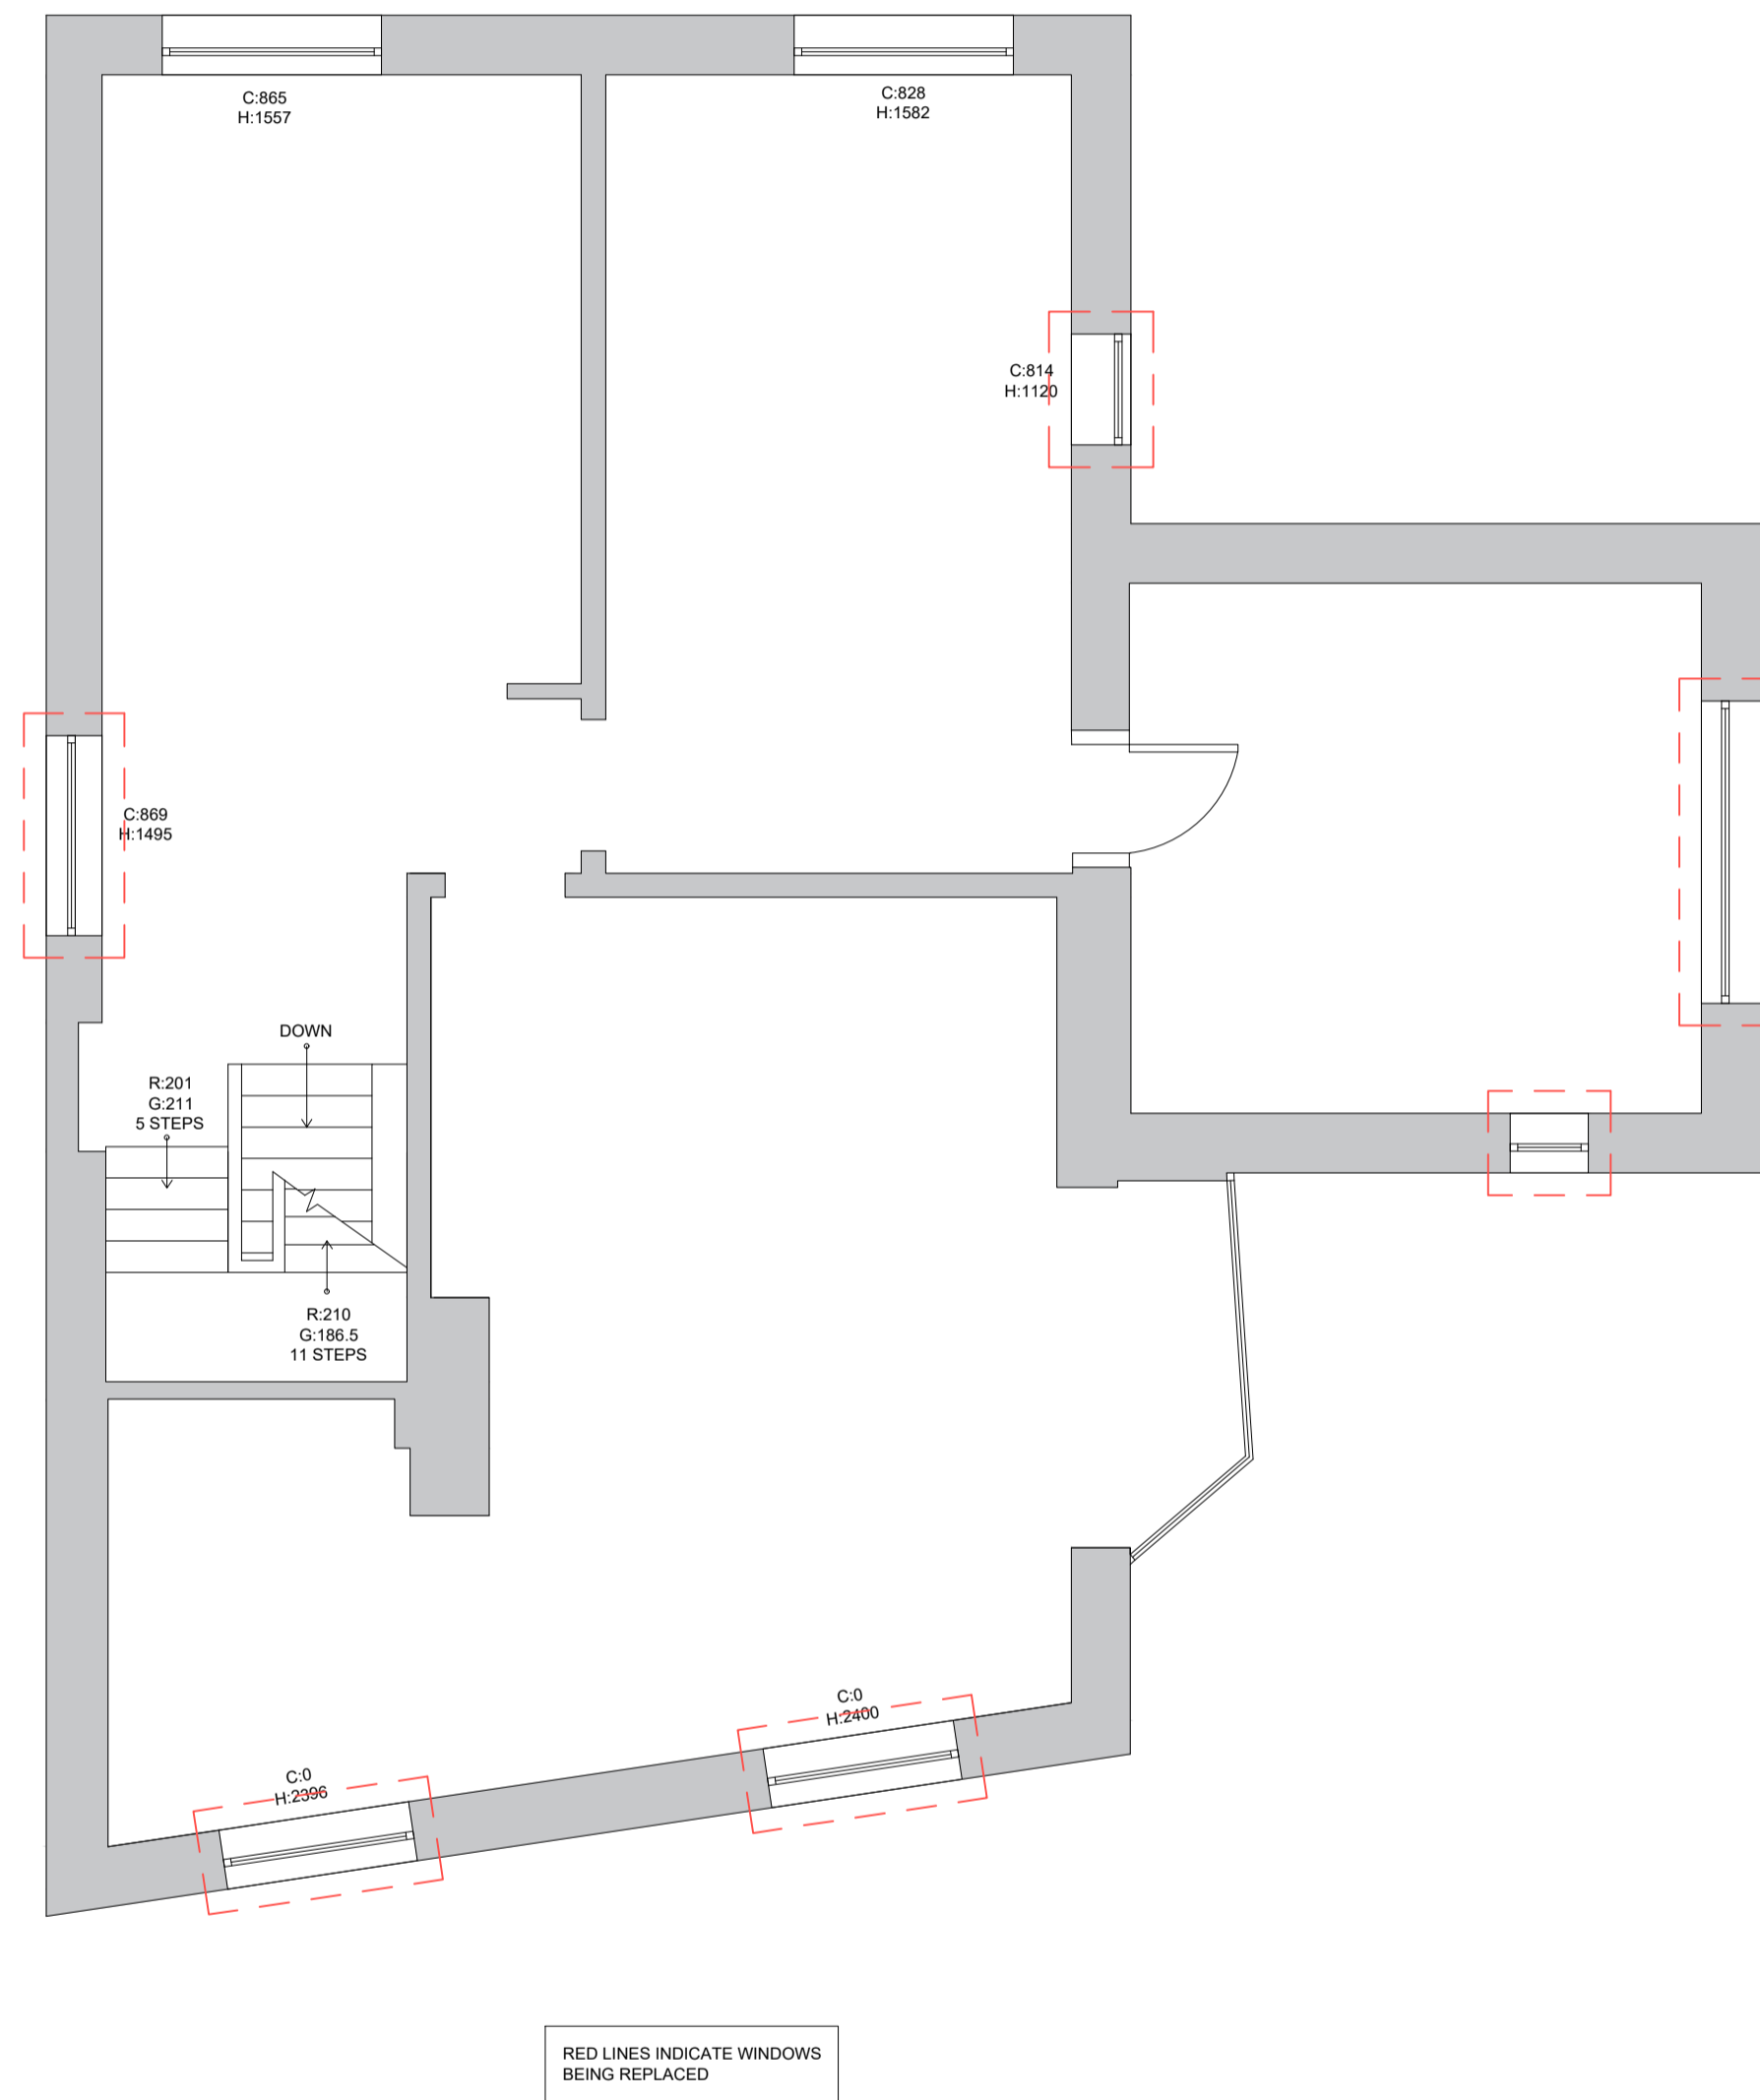

PROPOSED SECOND FLOOR PLAN 1:50 @ A1

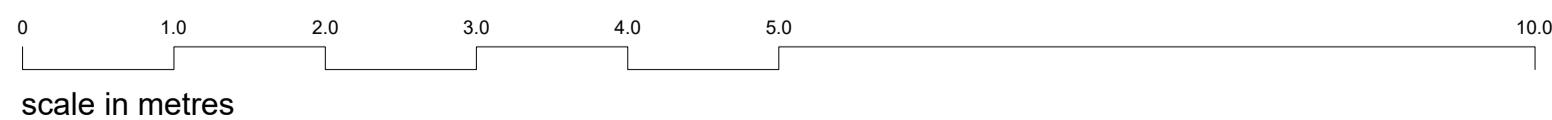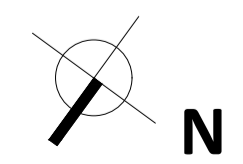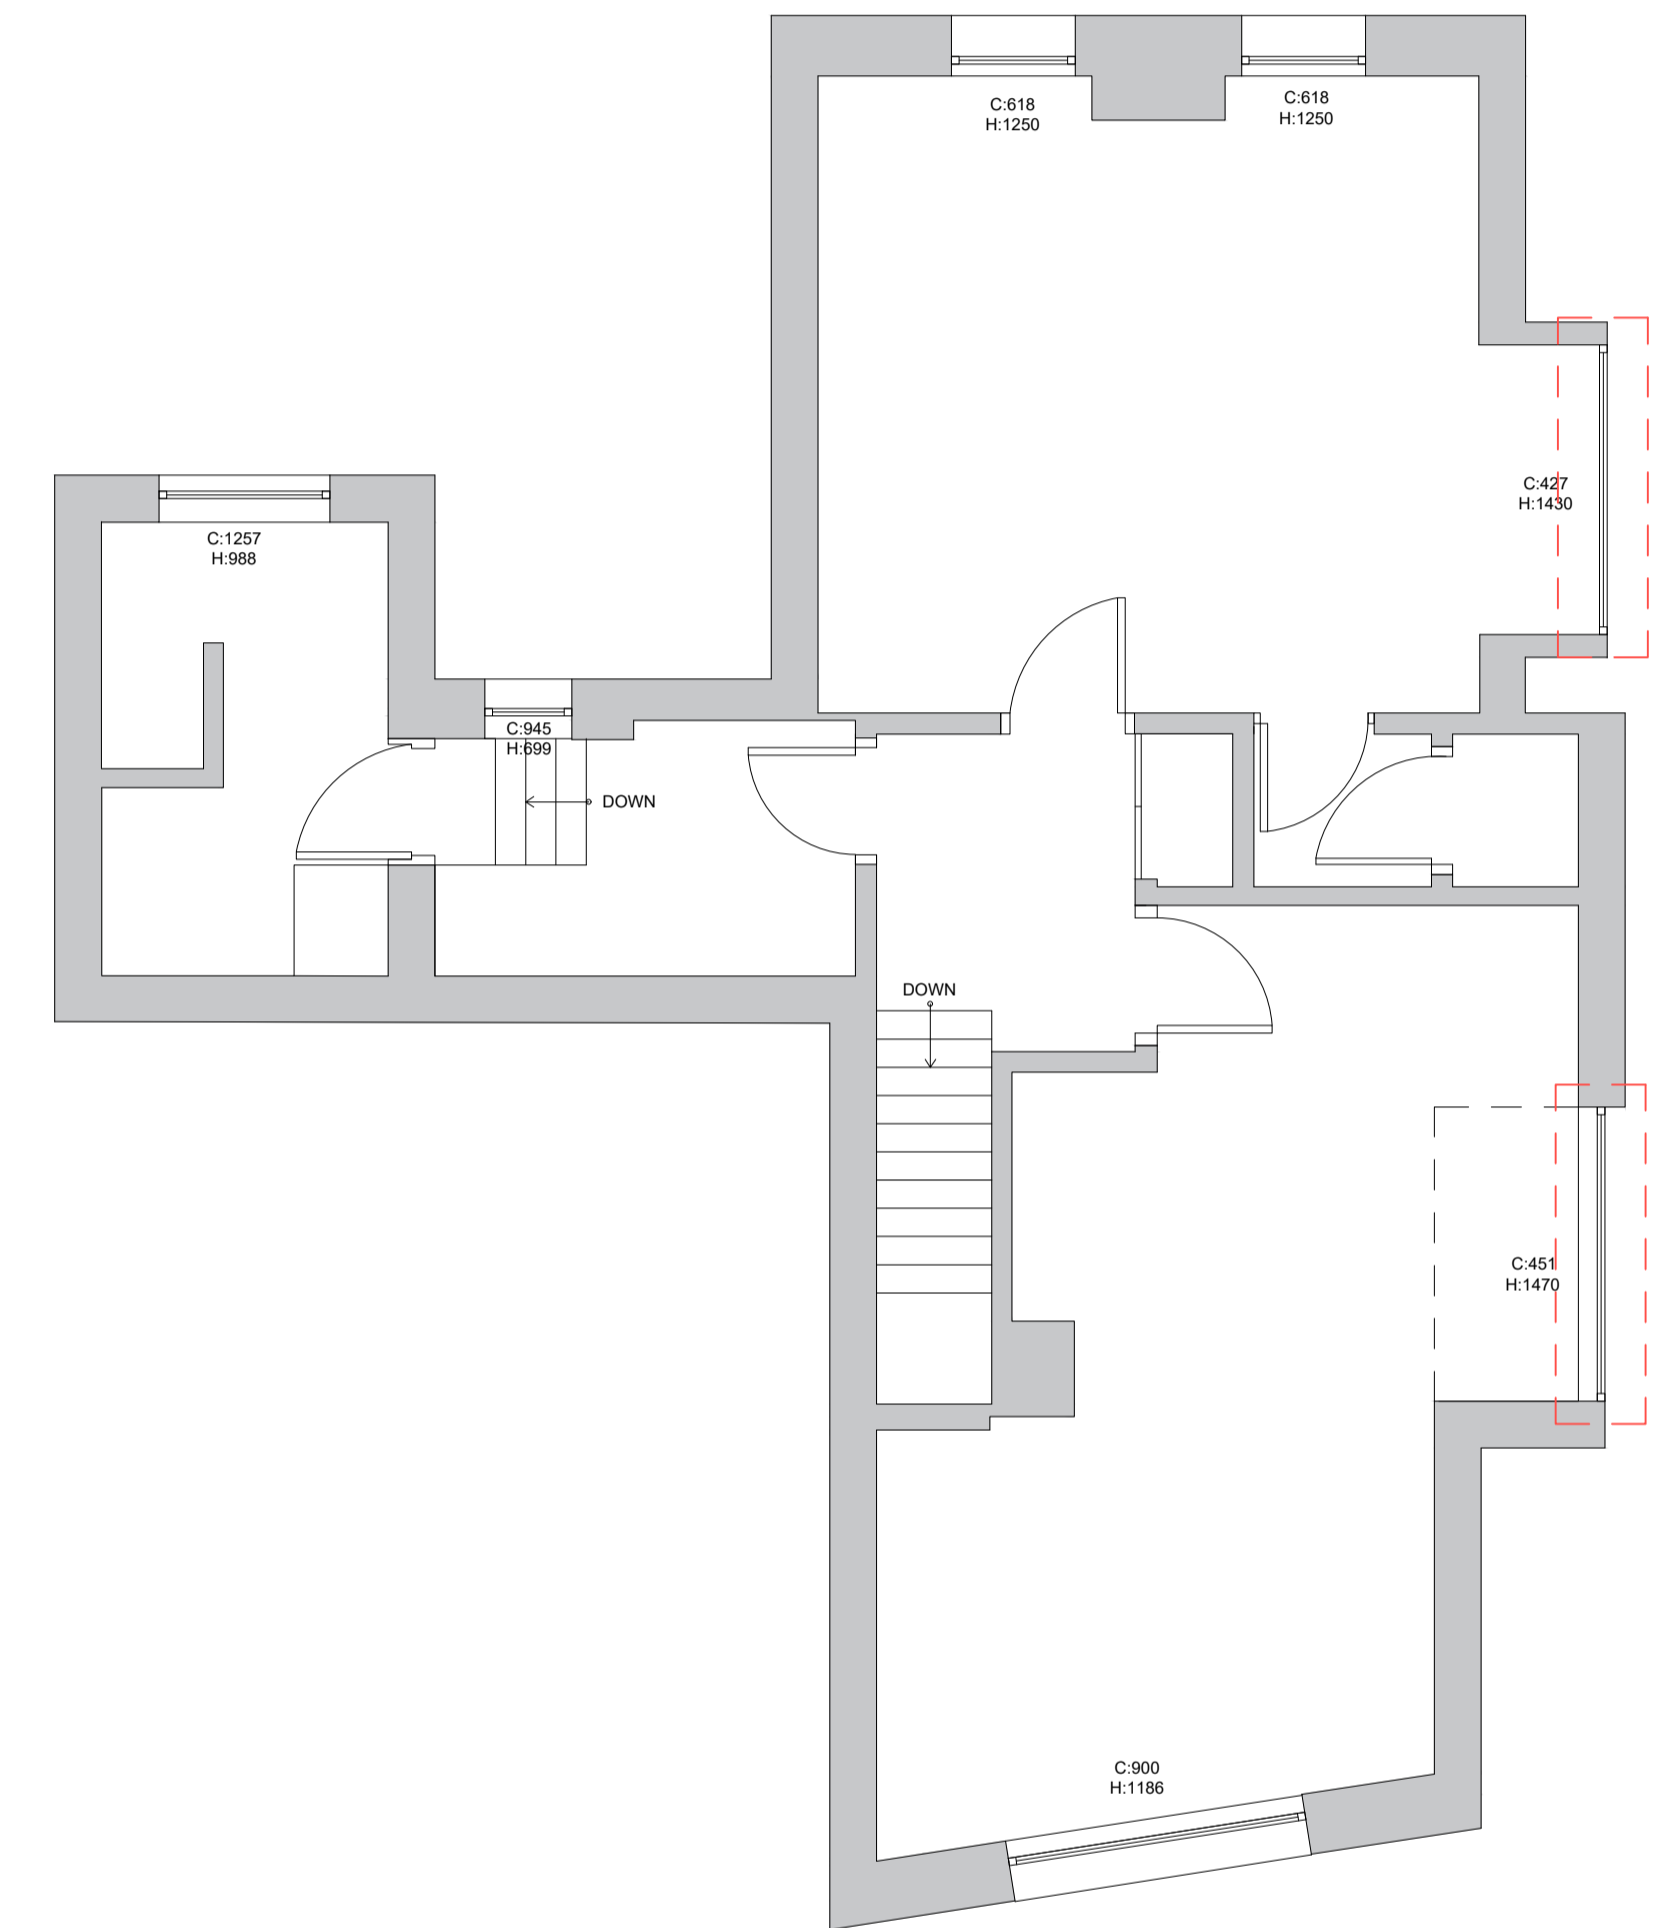

**LIFE
 SIZE**

01273 588 744
 studio@lifesizearchitecture.co.uk
 www.lifesizearchitecture.co.uk

description:	date:	revision:

PROPOSED GROUND, FIRST & SECOND FLOOR PLANS

project no: **22006NH** drawing no: **PR01**

drawing status: **PLANNING**

client: **DAVE BATTCOCK**

project: **NORTON HOUSE, SEAFORD, BN25 2UP WINDOW ALTERATIONS**

date: 23/02/2022 scale: 1:50 @ A1 drawn: KJ checked: RB