



ROOF PLAN AS PROPOSED

- GENERAL NOTES:**
1. Do not scale from this print or use as a template
 2. All dimensions must be verified on site before any work is put into hand and any discrepancies must be reported to the Architect. Where any variations are shown on the drawings, the drawings shall prevail and detailed drawings should be worked from.
 3. Copyright of this drawing is reserved by John Nicol and is issued on condition that it is not copied or reproduced in any form, by any means or in part without the consent of John Nicol in writing.

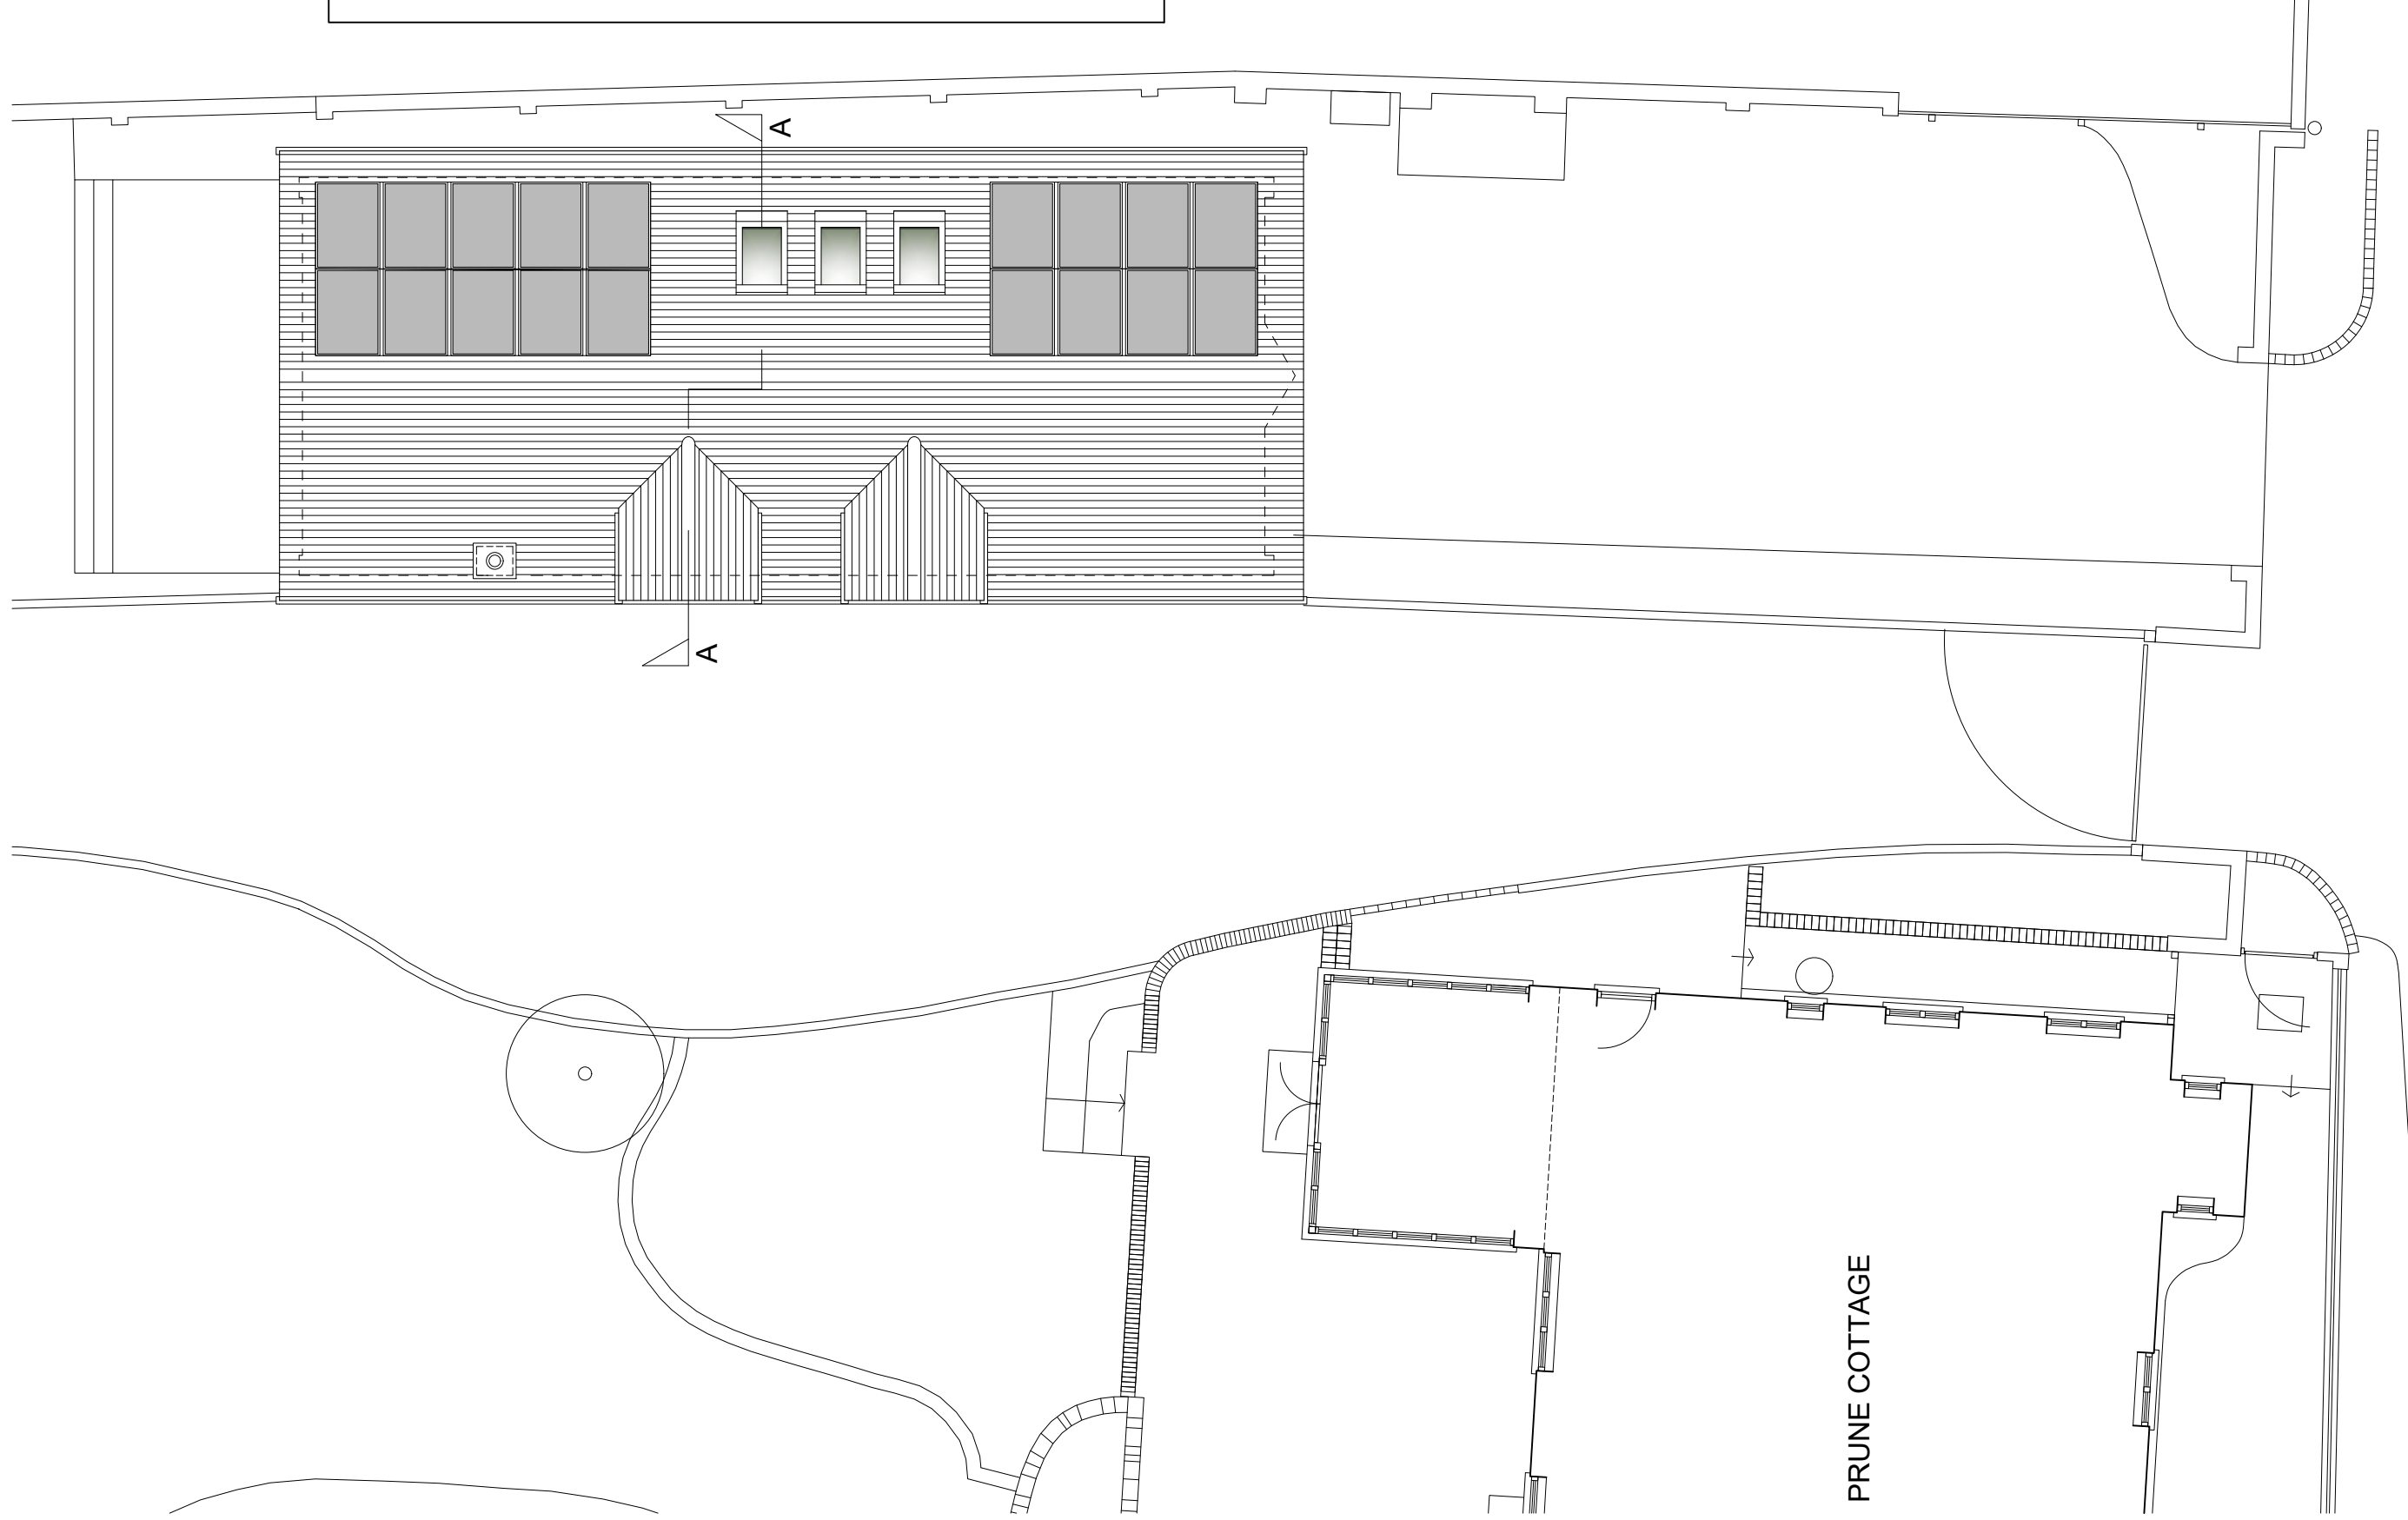

PRUNE COTTAGE

| Rev | Description | By | Date |
|-----|-----------------|-----|------------|
| A | Scale bar added | JIN | 13.06.2022 |


John Nicol
architect + designer
1 Tanterfield Place Romeland Hill St. Albans Hertfordshire AL3 4HH
T: 01727 538954 M: 07567 787378 E: jnicolba@gmail.com

CLIENT:
MR H PHIPPS

JOB:
**PROPOSED NEW DWELLING
ADJACENT TO PRUNE COTTAGE
MAIN ROAD BUCKLAND HP22 5HZ**

TITLE:
ROOF PLAN AS PROPOSED

ALL RISKS ASSESSED TO COMPLY WITH THE
DESIGNERS RESPONSIBILITY UNDER THE
CONSTRUCTION (DESIGN MANAGEMENT) REGULATIONS 1994

| APPROVED BY | DATE |
|-------------|------|
| | |

| DATE | IN | SCALE |
|------------|------|-------------|
| | | 1:50 @A1 |
| CHECKED BY | DATE | APPROVED BY |
| | | |
| DATE | DATE | DATE |
| | | |

DWG No. **JN155/06** Rev: **A**

PRUNE COTTAGE MAIN ROAD BUCKLAND