


# GROUND FLOOR PLAN AS PROPOSED

## GENERAL NOTES:

1. Do not scale from this print or use as a template
2. All dimensions must be verified on site before any work is put into hand and any discrepancies must be reported to the Architect. Where any variations are shown on the drawings, the drawings and detailed drawings should be worked from.
3. Copyright of this drawing is reserved by John Nicol and is issued on condition that it is not copied or used in any way without the written consent of John Nicol in writing.

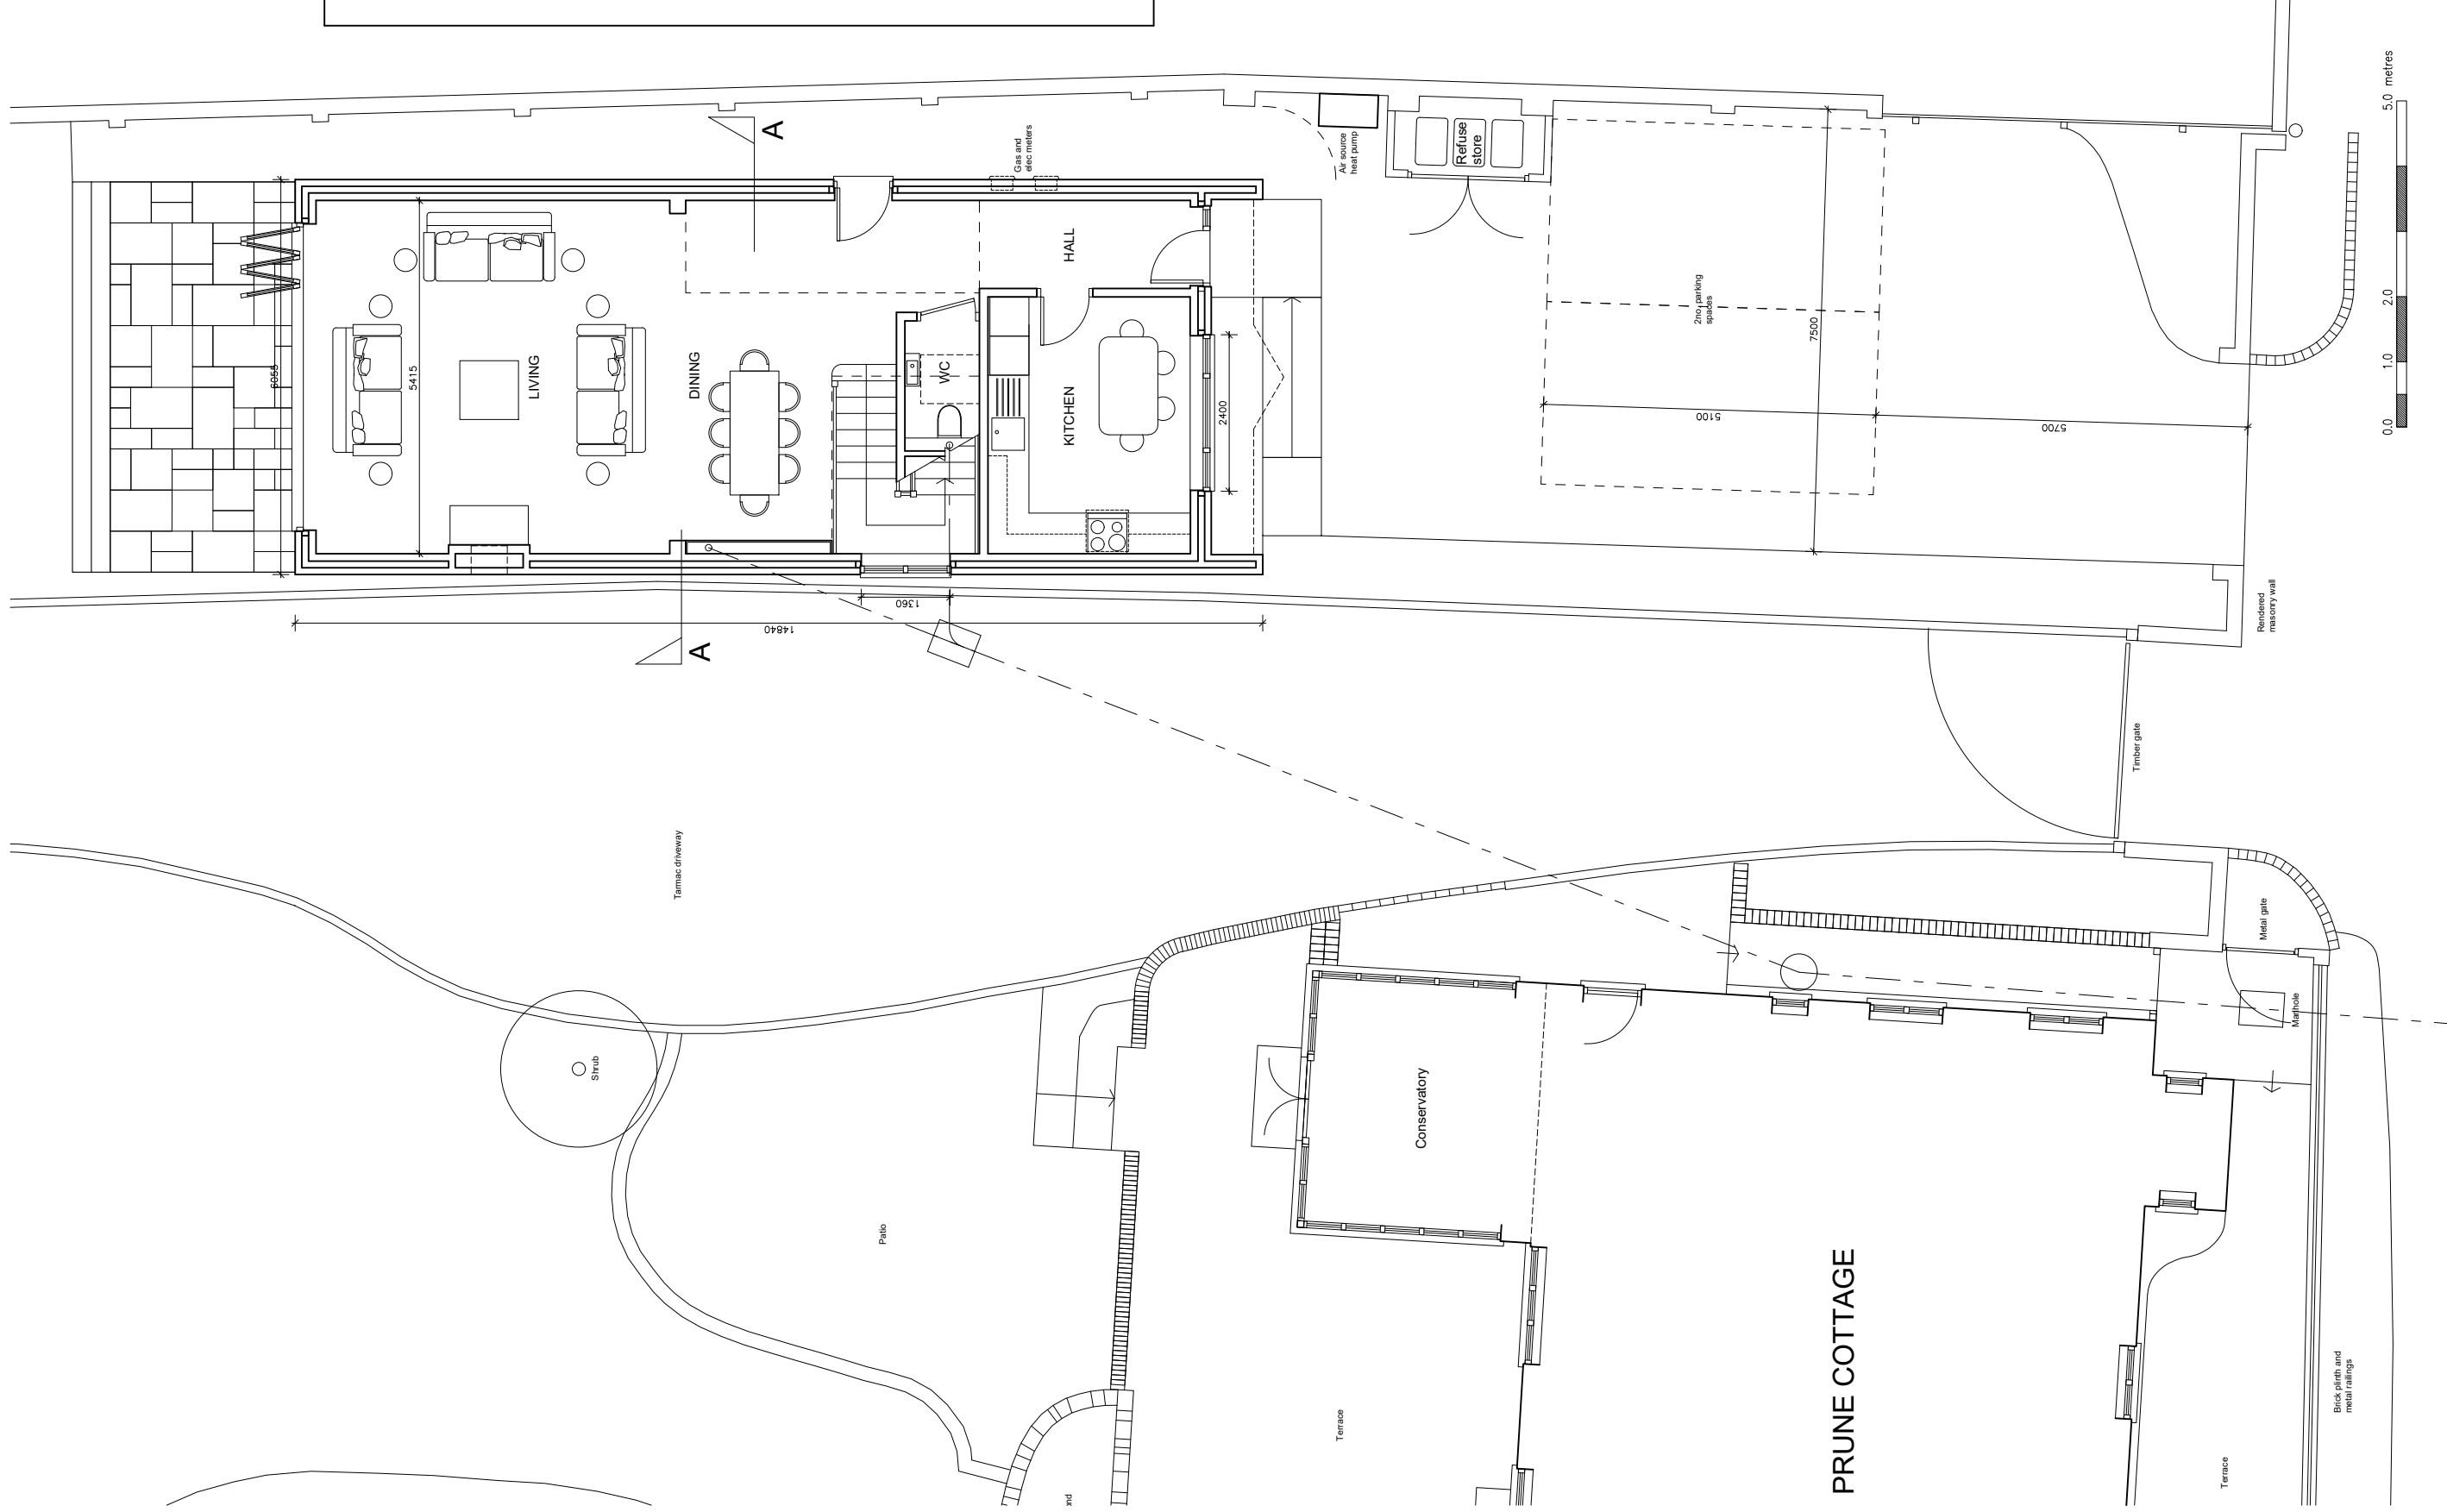

|                 |             |            |
|-----------------|-------------|------------|
| Scale bar added | JN          | 13.06.2022 |
| Rev             | Description | Date       |
| A               |             |            |

**John Nicol**  
architect + designer

1 Tenberfield Place Romeland Hill St. Albans Hertfordshire AL3 4HH  
T: 01727 538954 M: 07587 787378 E: jnicolba@gmail.com

CLIENT: **MR H PHIPPS**

JOB: **PROPOSED NEW DWELLING ADJACENT TO PRUNE COTTAGE MAIN ROAD BUCKLAND HP22 5HZ**

TITLE: **GROUND FLOOR PLAN AS PROPOSED**

ALL RISKS ASSESSED TO COMPLY WITH THE DESIGNERS RESPONSIBILITY UNDER THE CONSTRUCTION (DESIGN MANAGEMENT) REGULATIONS 1994

APPROVED BY: \_\_\_\_\_

|            |            |             |
|------------|------------|-------------|
| DATE       | JN         | SCALE:      |
| DRAWN BY   | JN         | 1:50 @A1    |
| DATE       | APRIL 2022 | 1:100 @A3   |
| CHECKED BY |            | APPROVED BY |
| DATE       |            | DATE        |

DWG No. **JN155/04** Rev: **A**

# PRUNE COTTAGE MAIN ROAD BUCKLAND