



# SITE PLAN AS PROPOSED

## GENERAL NOTES:

1. Do not scale from this print or use as a template
2. All dimensions must be verified on site before any work is put into hand and any discrepancies must be reported to the Architect. Where any variations are shown on the drawings, the drawings shall prevail and detailed drawings should be worked from.
3. Copyright of this drawing is reserved by John Nicol and is issued on condition that it is not copied or reproduced in any form without the written consent of John Nicol in writing.

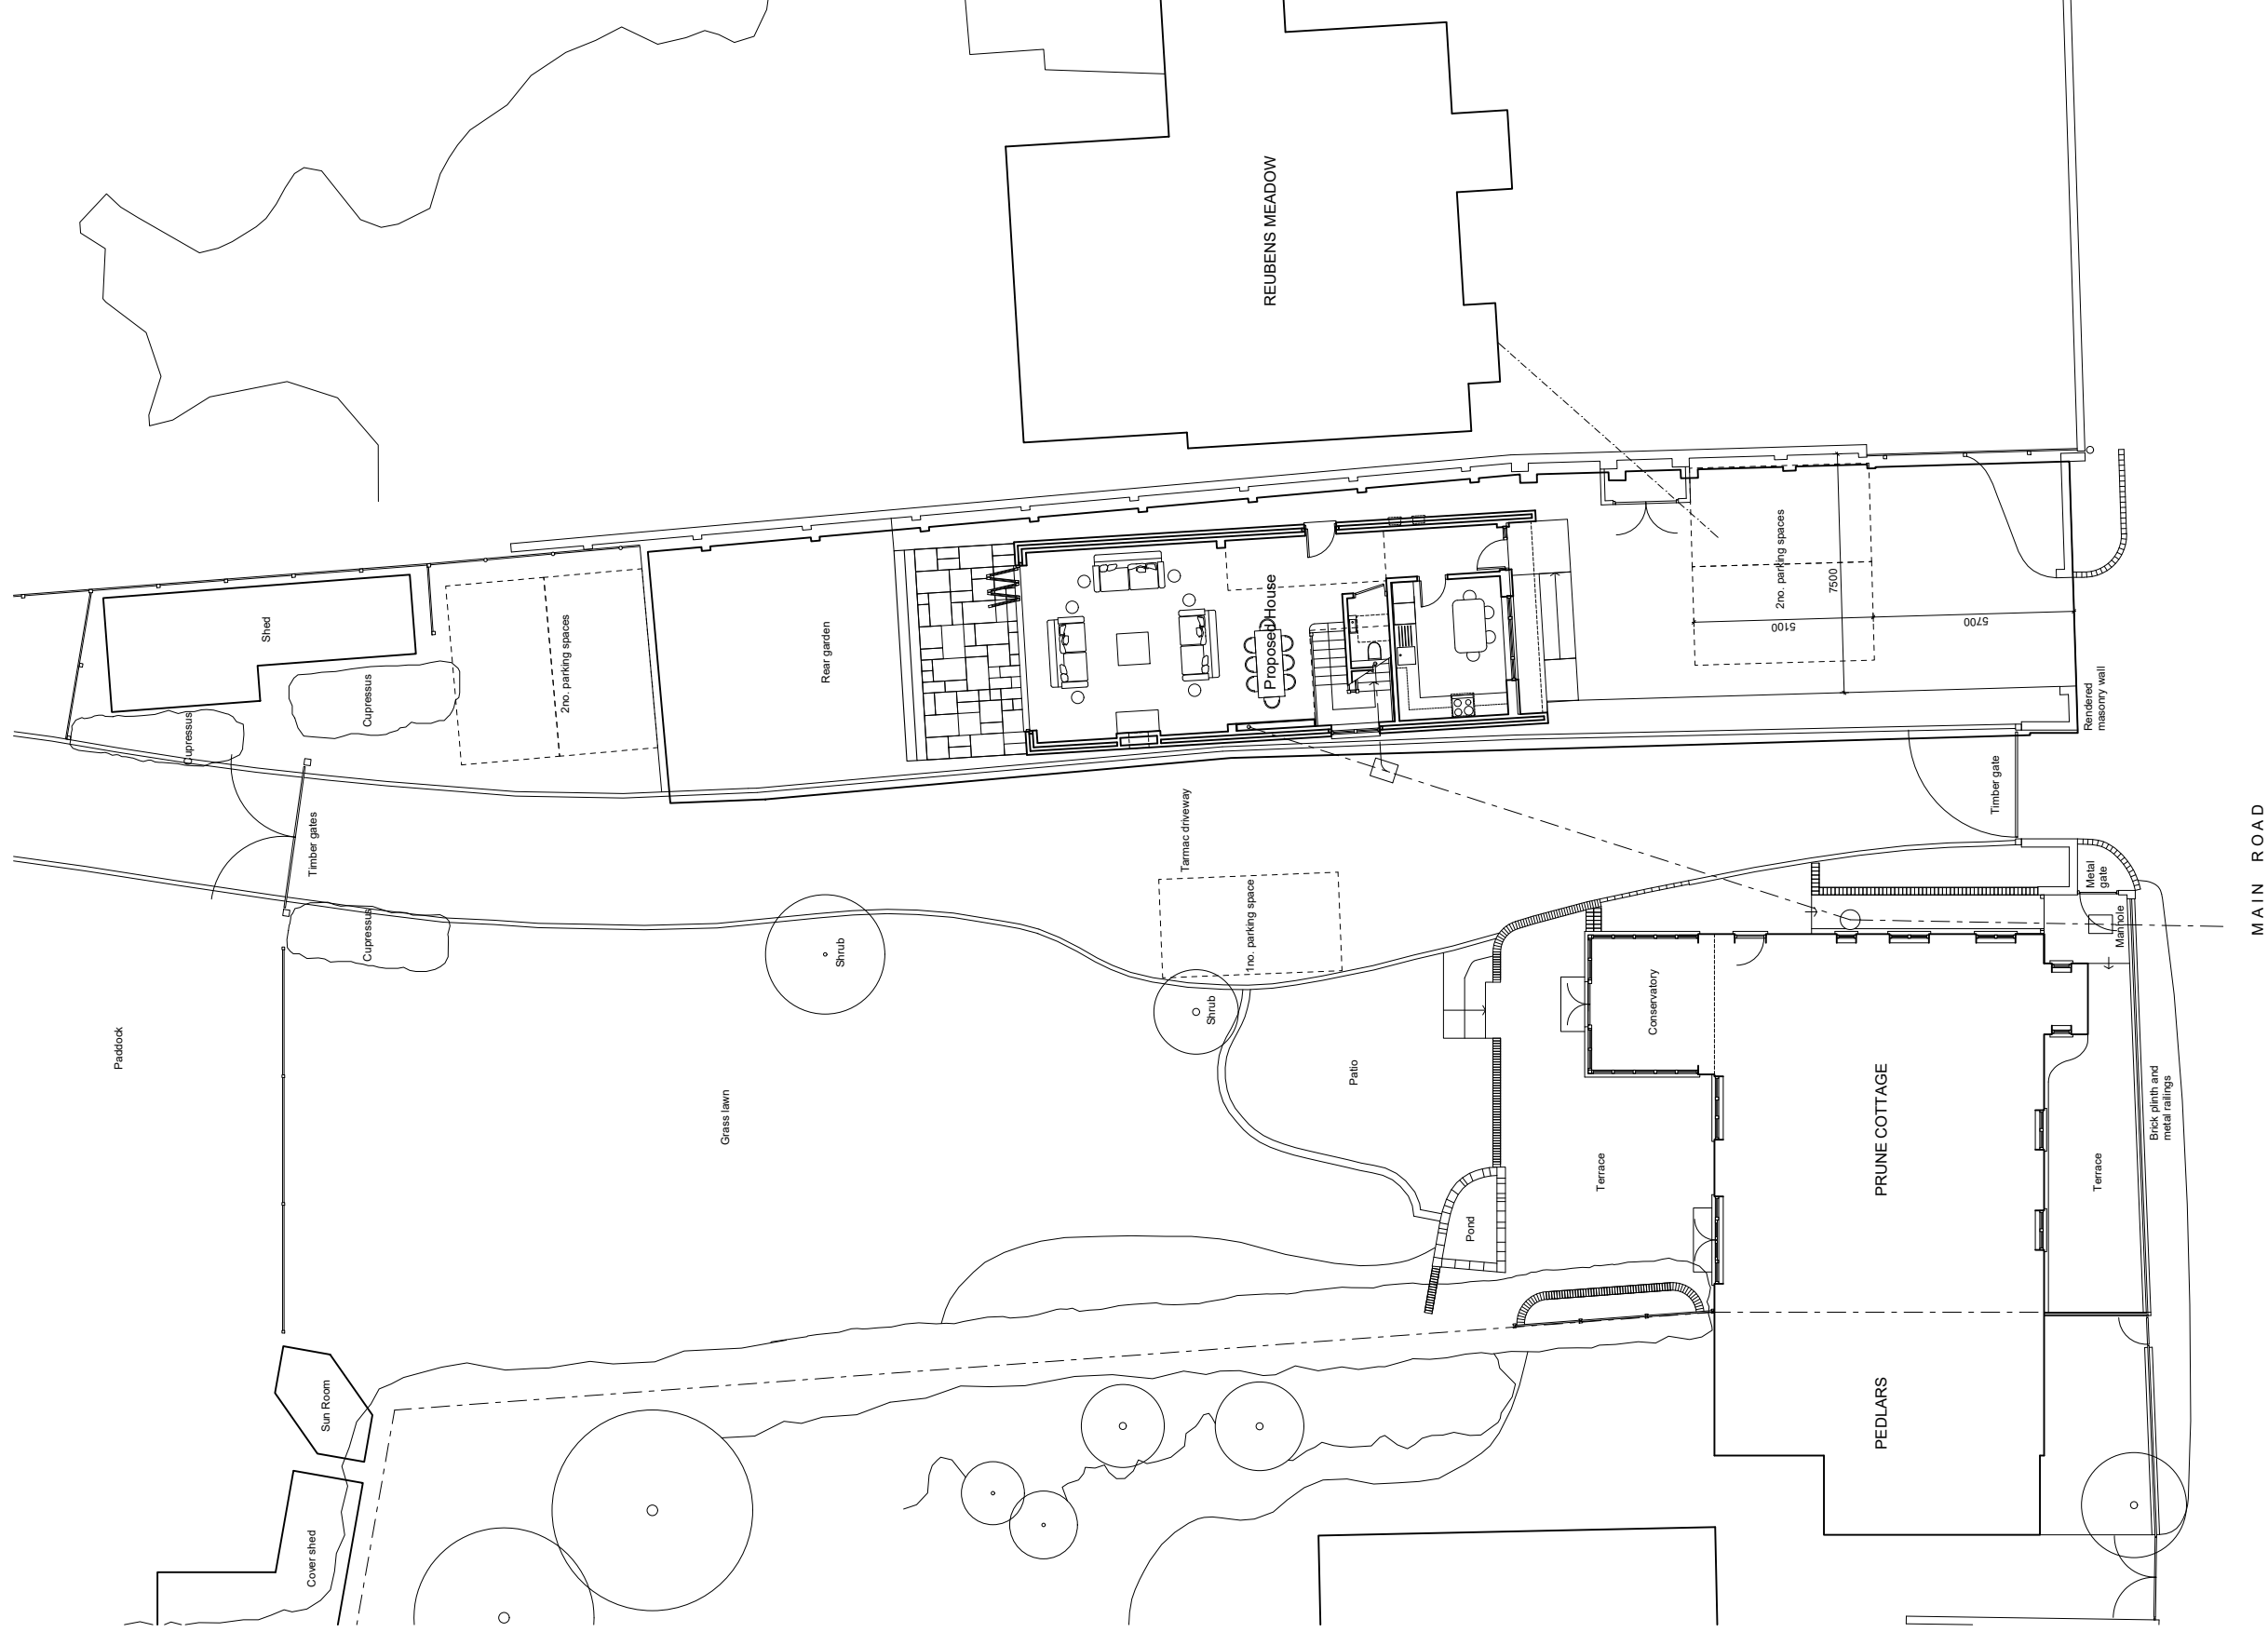

Rev	Description	By	Date
A	Scale bar added	JN	13.06.2022



**John Nicol**  
architect + designer

1 Tenberfield Place Romeland Hill St. Albans Hertfordshire AL3 4HH  
T: 01727 530604 M: 07567 76378 E: jnicolba@gmail.com

CLIENT: **MR H PHIPPS**

JOB: **PROPOSED NEW DWELLING  
ADJACENT TO PRUNE COTTAGE  
MAIN ROAD BUCKLAND HP22 5HZ**

TITLE: **SITE PLAN AS PROPOSED**

THE PRINCIPAL CONTRACTOR SHALL CONSIDER ALL RISKS OF THE BUILDING WORKS AND AS SET OUT IN THE PRINCIPAL DESIGNERS RISK ASSESSMENT AND SHALL BE RESPONSIBLE FOR THE MANAGEMENT OF THESE RISKS IN ACCORDANCE WITH THE CONSTRUCTION DESIGN AND MANAGEMENT REGULATIONS 2015

APPROVED BY:	
DATE:	
DRAWN BY:	JN
DATE:	APRIL 2022
CHECKED BY:	
DATE:	

DWG No. **JN155/03** Rev: **A**

# PRUNE COTTAGE MAIN ROAD BUCKLAND