



FRONT ELEVATION (EAST)




SIDE ELEVATION (NORTH)

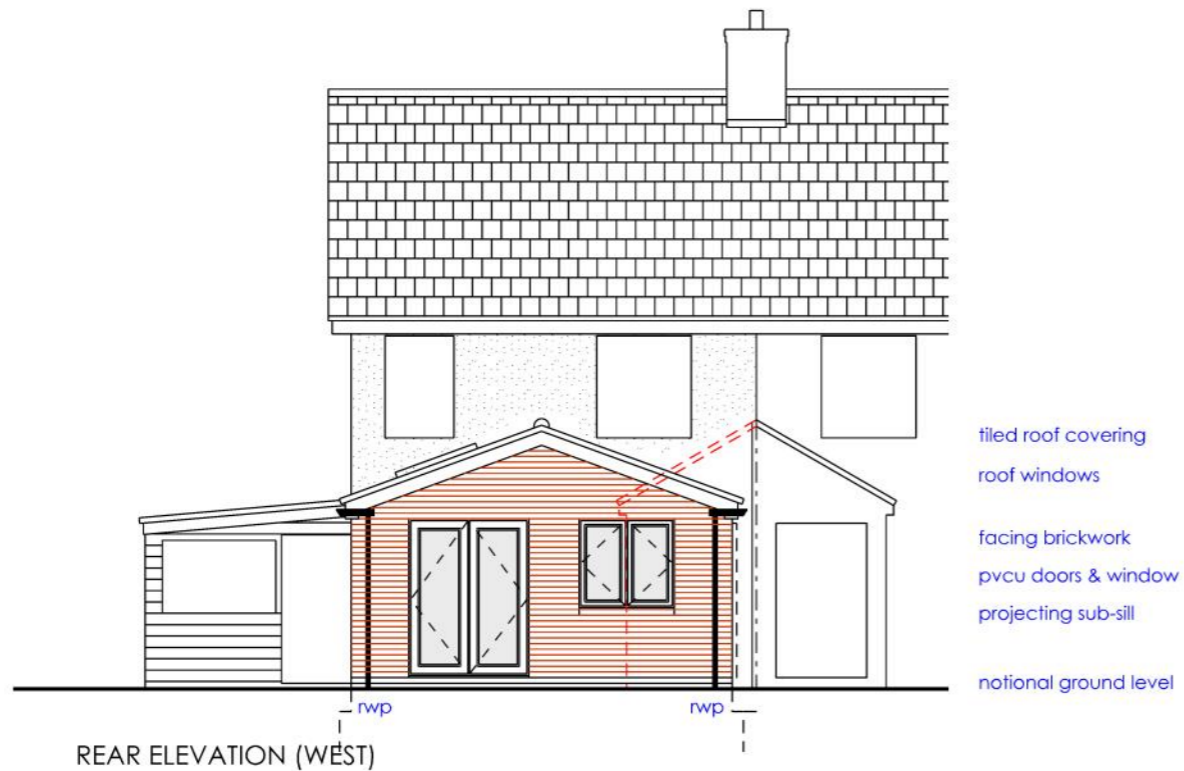

REAR ELEVATION (WEST)

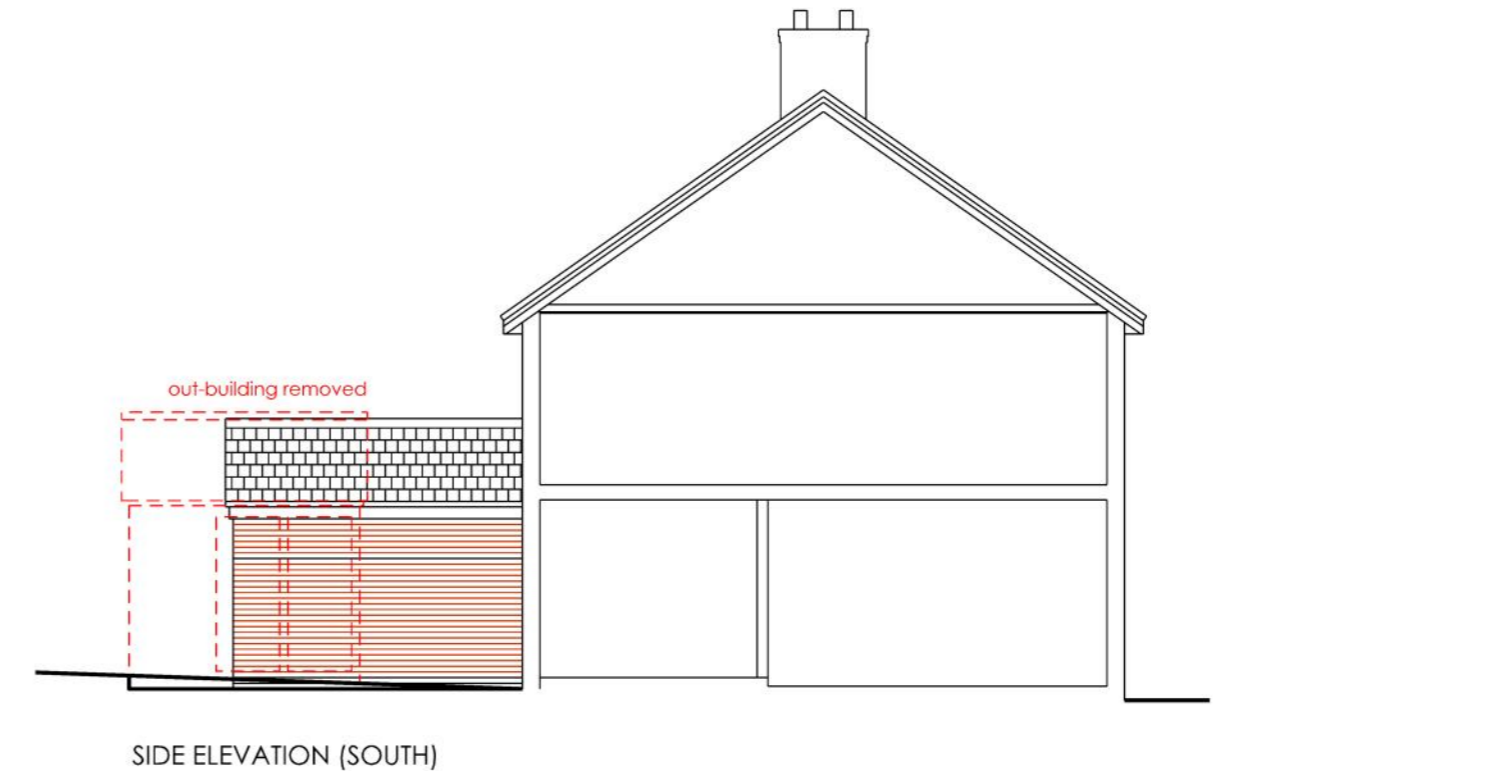

SIDE ELEVATION (SOUTH)

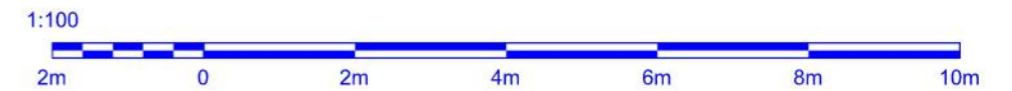

REVISIONS

A	23.11.2021	PLANNING SUBMISSION (HOUSEHOLDER)
B	07.06.2022	PLANNING SUBMISSION (HOUSEHOLDER) - Minor amendment

STEVE COLE ARCHITECTURAL DESIGN  
INCON HOUSE, 10 STILEBROOK ROAD, OLNEY, MK46 5EA

• Home Design and Architecture •  
(07795) 246179

7 Alfred Street, Irchester, NN29 7DR  
Single Storey Rear Extension  
Elevations - Proposed

Date	Drawn	Drawing Number
NOV 2021	SC	519-005
Scale	Status	Revision
1:100 @ A3	Planning	B