




EXISTING SIDE ELEVATION

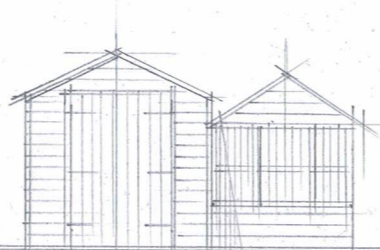


EXISTING FRONT ELEVATION

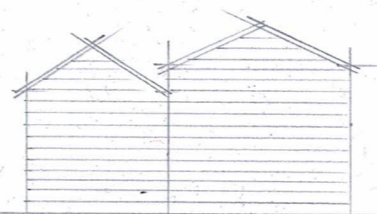

EXISTING REAR ELEVATION

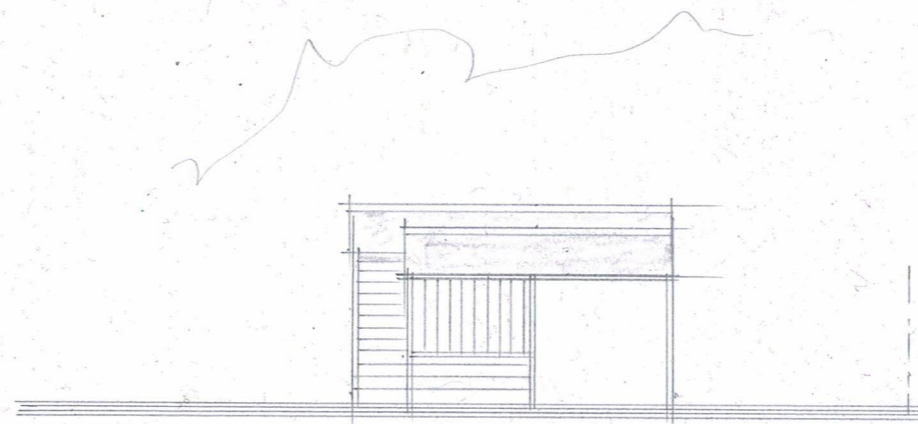

EXISTING SIDE ELEVATION

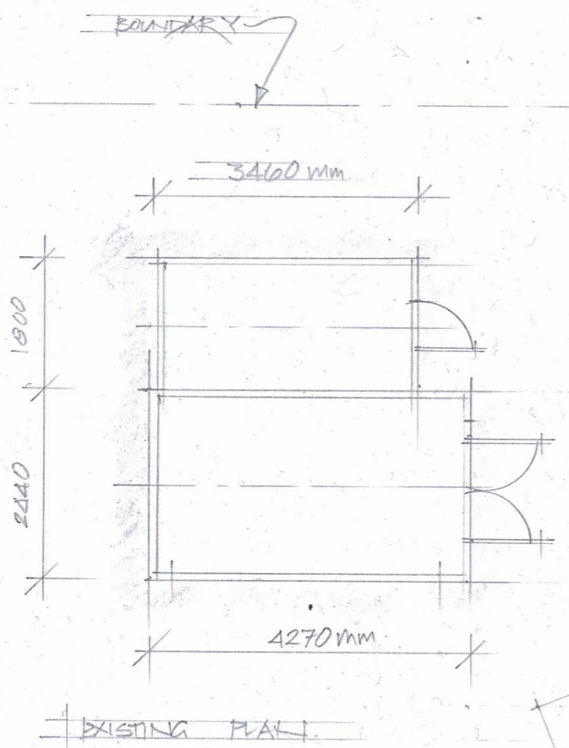

BOUNDARY


3420 mm

1800

2140

4270 mm

EXISTING PLAN

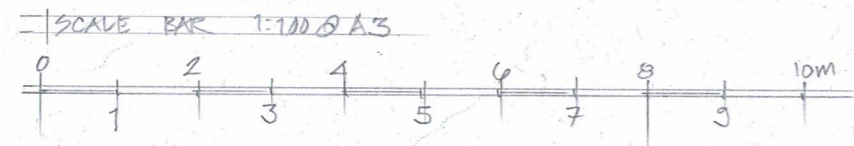

SCALE BAR 1:100 @ A3

0 1 2 3 4 5 6 7 8 9 10m


REV D

Name
.....

Signature
.....

Date
.....

Atrium Architectural Design
 STEVE.APPLEBY007@GMAIL.COM
 MOBILE:07866 566265

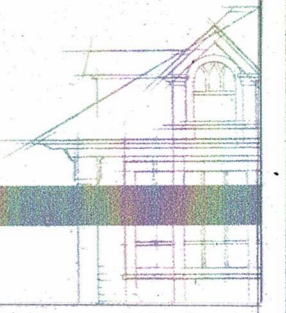

Steve Appleby
 MANAGING DIRECTOR

Client Name:
MR DECLAN CUREY

Project Title:
PROPOSED GARDEN ROOM.
SITE: 1 ARCHAID VIEW COTTAGE,
EVENLODE, MURETON-IN-MARSH,
GL50 0NJ.

Drawing Title:
EXISTING OUTBUILDINGS
PLANS & ELEVATIONS.

Scale: 1:100 @ A3 Date: MAY 2022

Project No: 100/371/2022 Dwg No: Rev: By: STEVE APPLEBY