


A B C D E F G H I J K L M N

DO NOT SCALE DIMENSIONS FROM DRAWING


Revision
1
DRAWING No. A022/03 /5/01

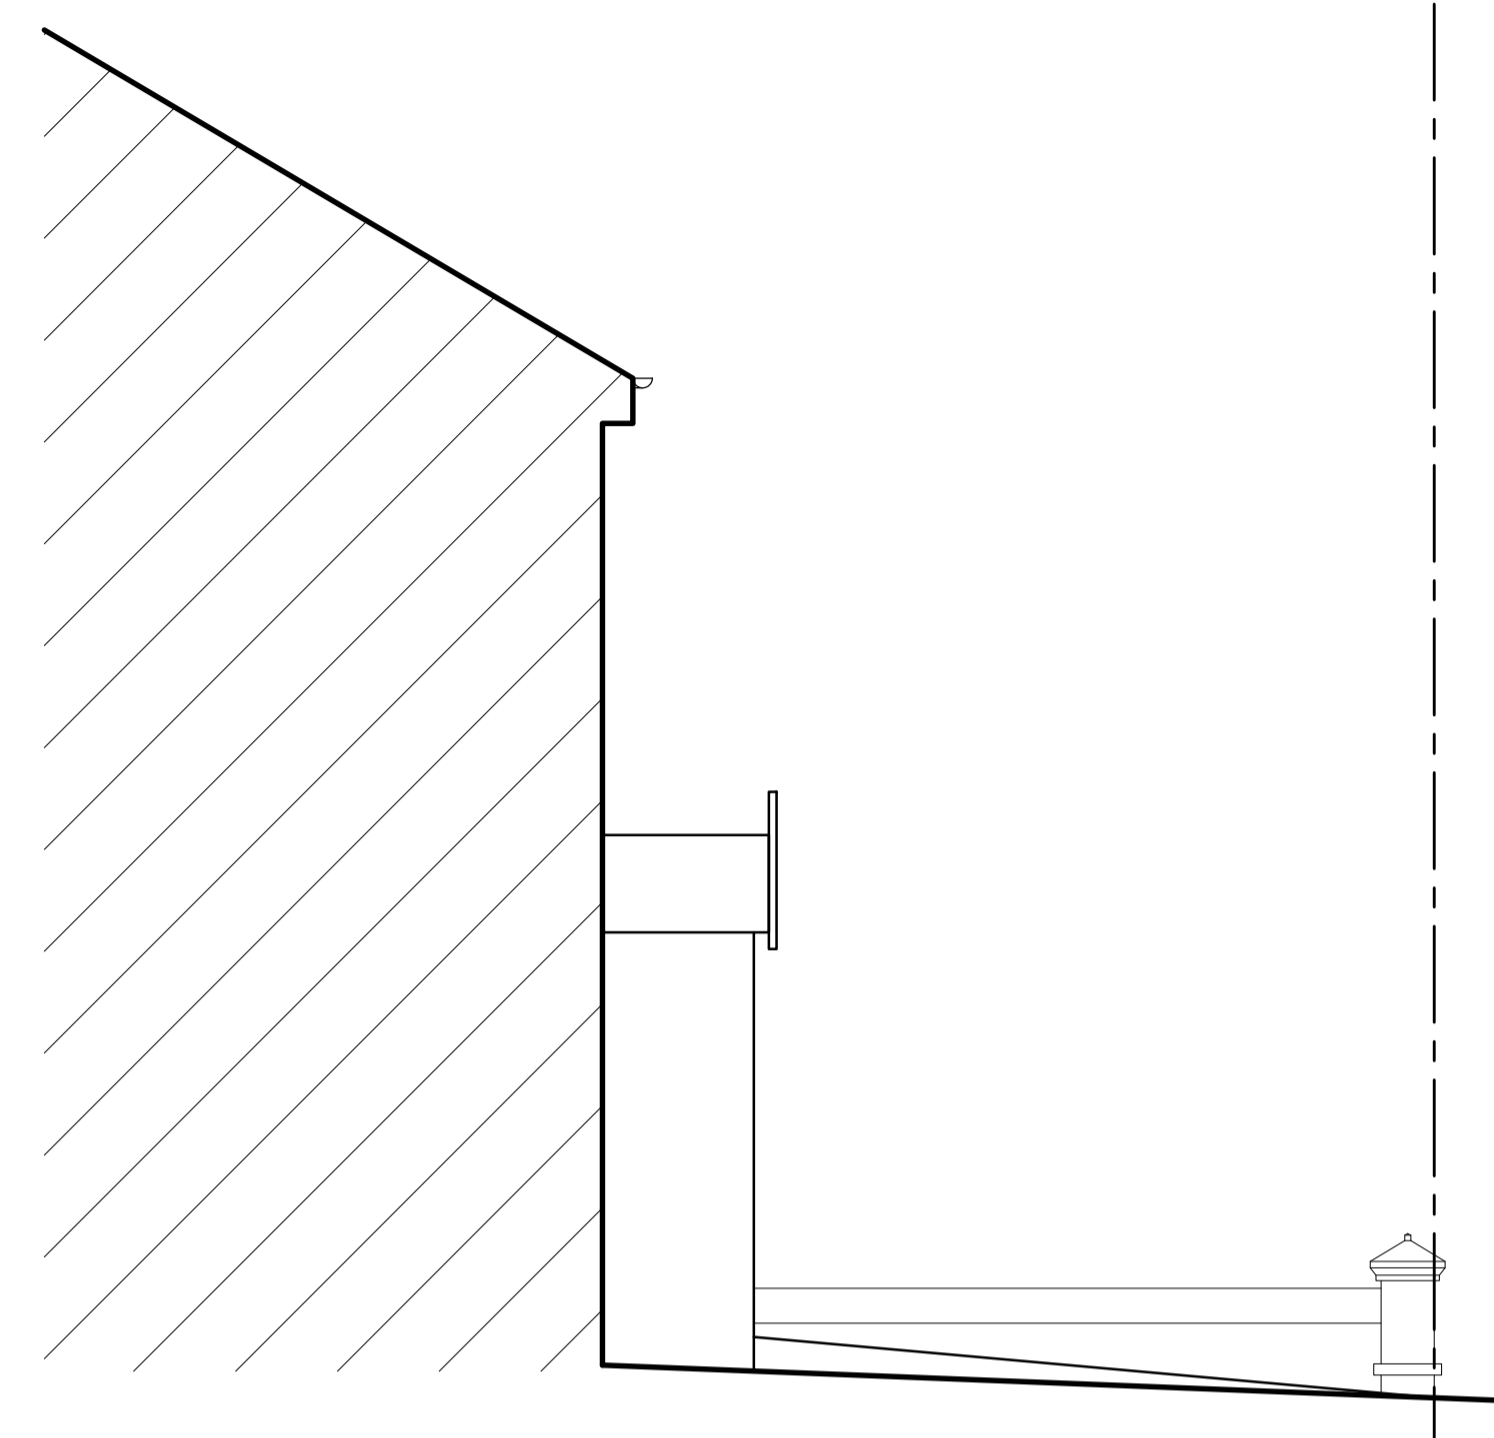


SIDE ELEVATION



FRONT ELEVATION

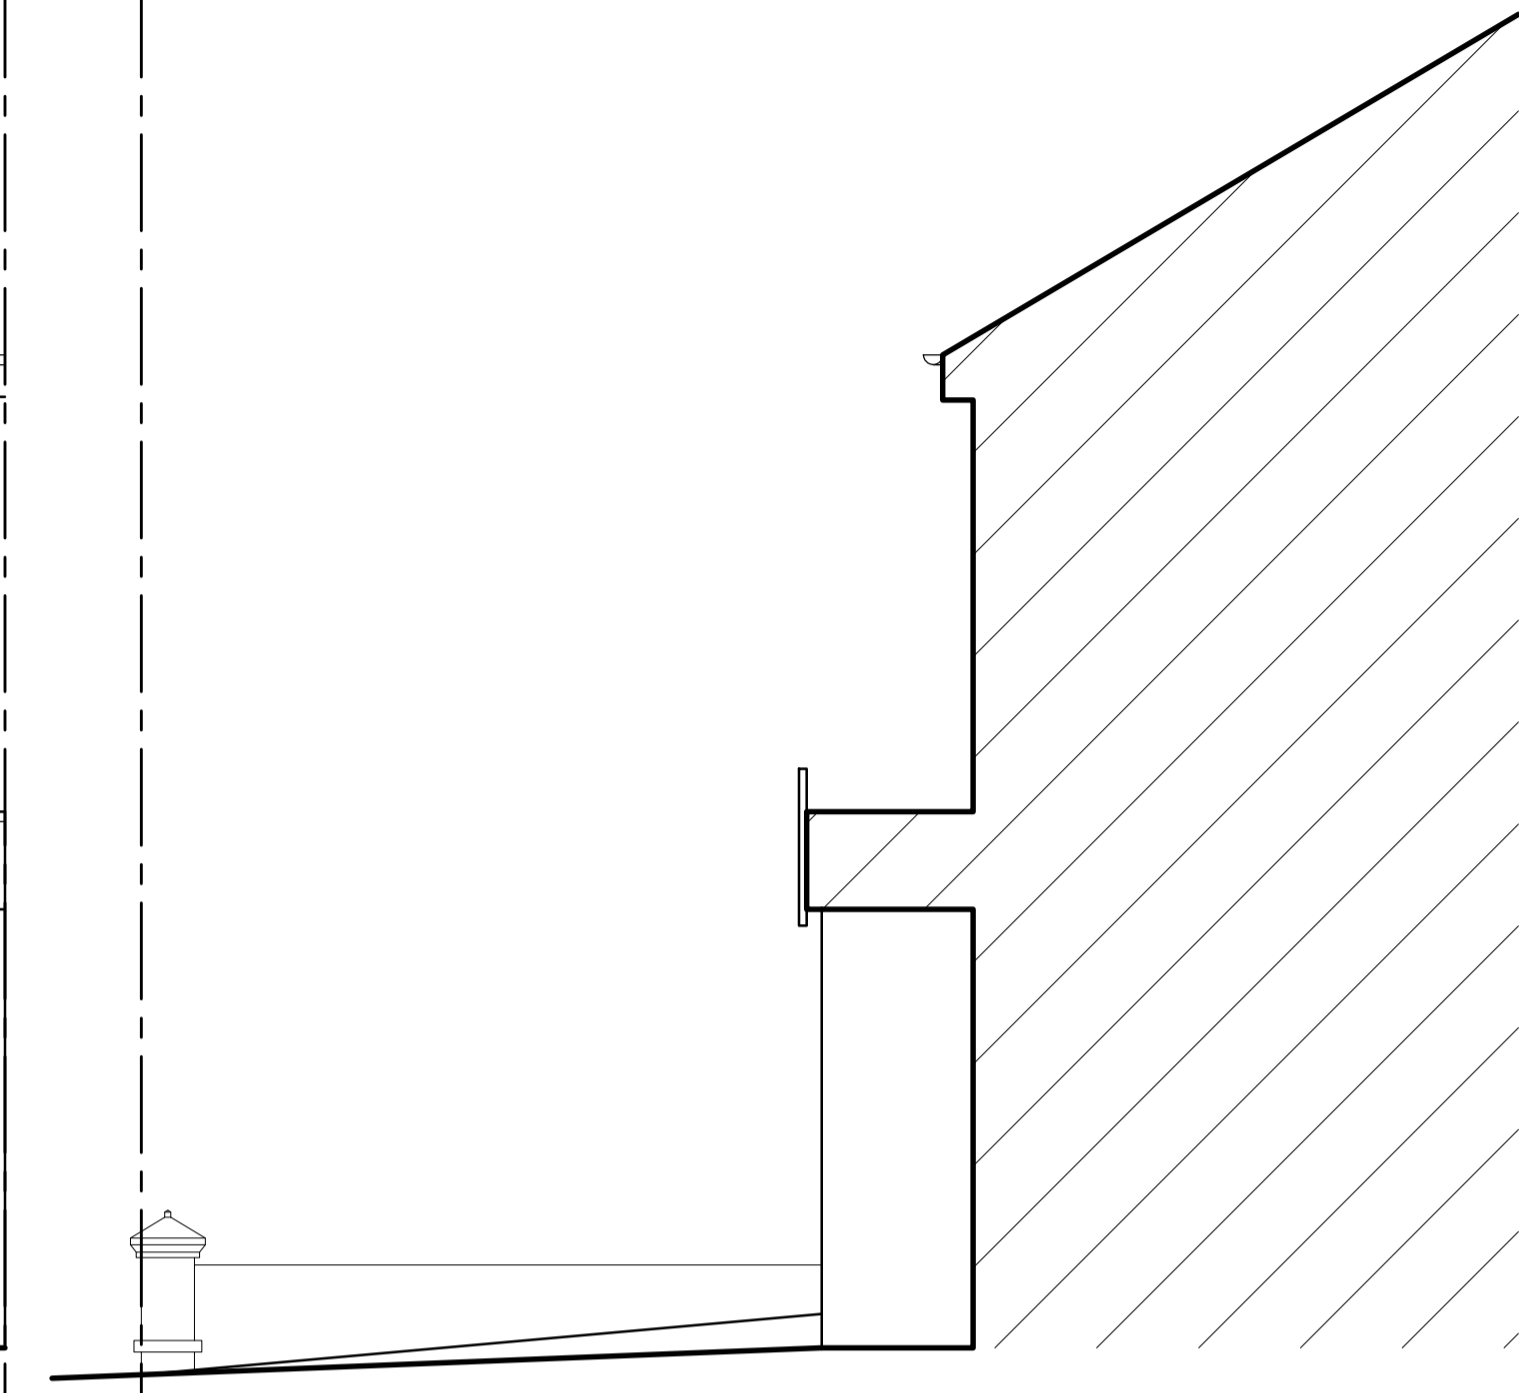

SIDE ELEVATION

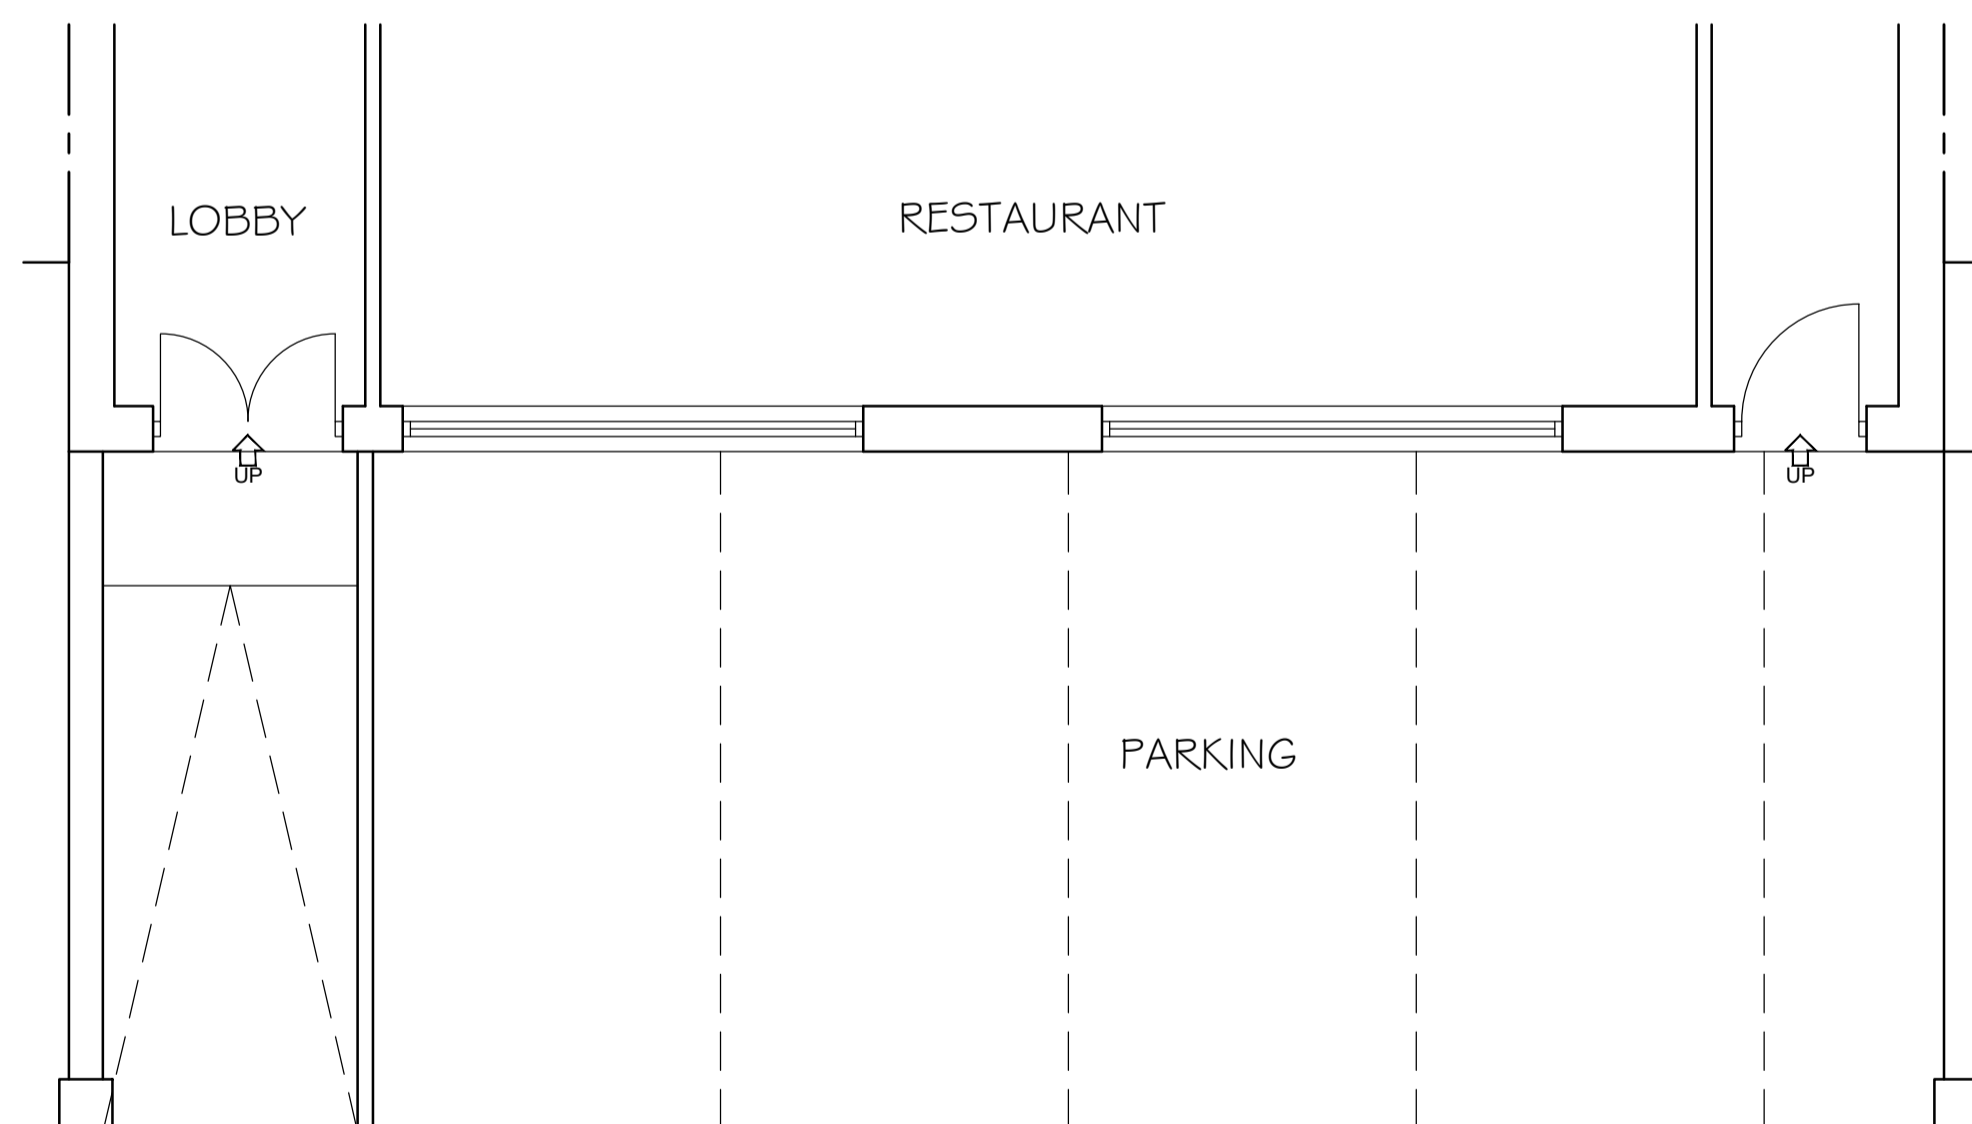

PARTIAL GROUND FLOOR PLAN

NOTES

1. ALL DIMENSIONS ARE IN MILLIMETERS.
2. DO NOT SCALE FROM THIS DRAWING.
3. THIS DRAWING IS TO BE READ IN CONJUNCTION WITH ALL OTHER RELATED DRAWINGS AND DOCUMENTS. THE USER SHOULD CONSULT THE DRAWING ISSUE REGISTER FOR DETAILS.
4. THE CONTRACTOR IS TO CHECK AND VERIFY ALL DIMENSIONS ON SITE PRIOR TO COMMENCEMENT OF CONSTRUCTION WORKS.
5. THE ENGINEER/ARCHITECT SHOULD BE CONTACTED IMMEDIATELY IF THE ASSUMPTIONS USED IN THE DESIGN DIFFER TO THAT FOUND ON SITE.

MATERIAL SPECIFICATION
ROOF CLADDING GREY CONCRETE TILES
EXTERNAL WALLS WHITE RENDER
GLAZING GREY PAINTED SOFTWOOD BROWN PAINTED SOFTWOOD
DOORS BROWN UPVC
FASCIA & EAVES BOARDS BLACK UPVC
RAINWATER GOODS BLACK UPVC GUTTERING BLACK UPVC DOWNPIPES
BOUNDARY WALLS GREY PAINTED BRICKWORK

Rev.	Amendments	Date	By

Keystone Design Associates Ltd.
 Registered Office
 Development House
 261 Church Street
 Blackpool
 FY1 3PB
 Tel. No. 01253 649040
 Fax. No. 01253 723001
 Email : info@keystonedesign.co.uk

PROJECT ADDRESS
58-60 HORNBY ROAD, BLACKPOOL, LANCASHIRE, FY1 4QJ

PROJECT TITLE	FRONT TERRACE & BIFOLDS
DRAWING TITLE	EXISTING SURVEY
Client	MR SANCHEZ
Drawn	JG
Checked	
Date	04/03/22
DRAWING No.	A022/03 /5/01
Revision	

THIS DRAWING & CONTENTS ARE THE PROPERTY OF KEYSTONE DESIGN ASSOC LTD. UNAUTHORISED REPRODUCTION OF THE WHOLE OR ANY PART THERE OF INFRINGES COPYRIGHT AND MAY LEAD TO PROSECUTION OR CIVIL PROCEEDINGS.
 H:\Documents\Drawings\2022\Hornby Road 58-60