



Revision
B
DRAWING No. AO22/03 I/P/O I


DO NOT SCALE DIMENSIONS FROM DRAWING

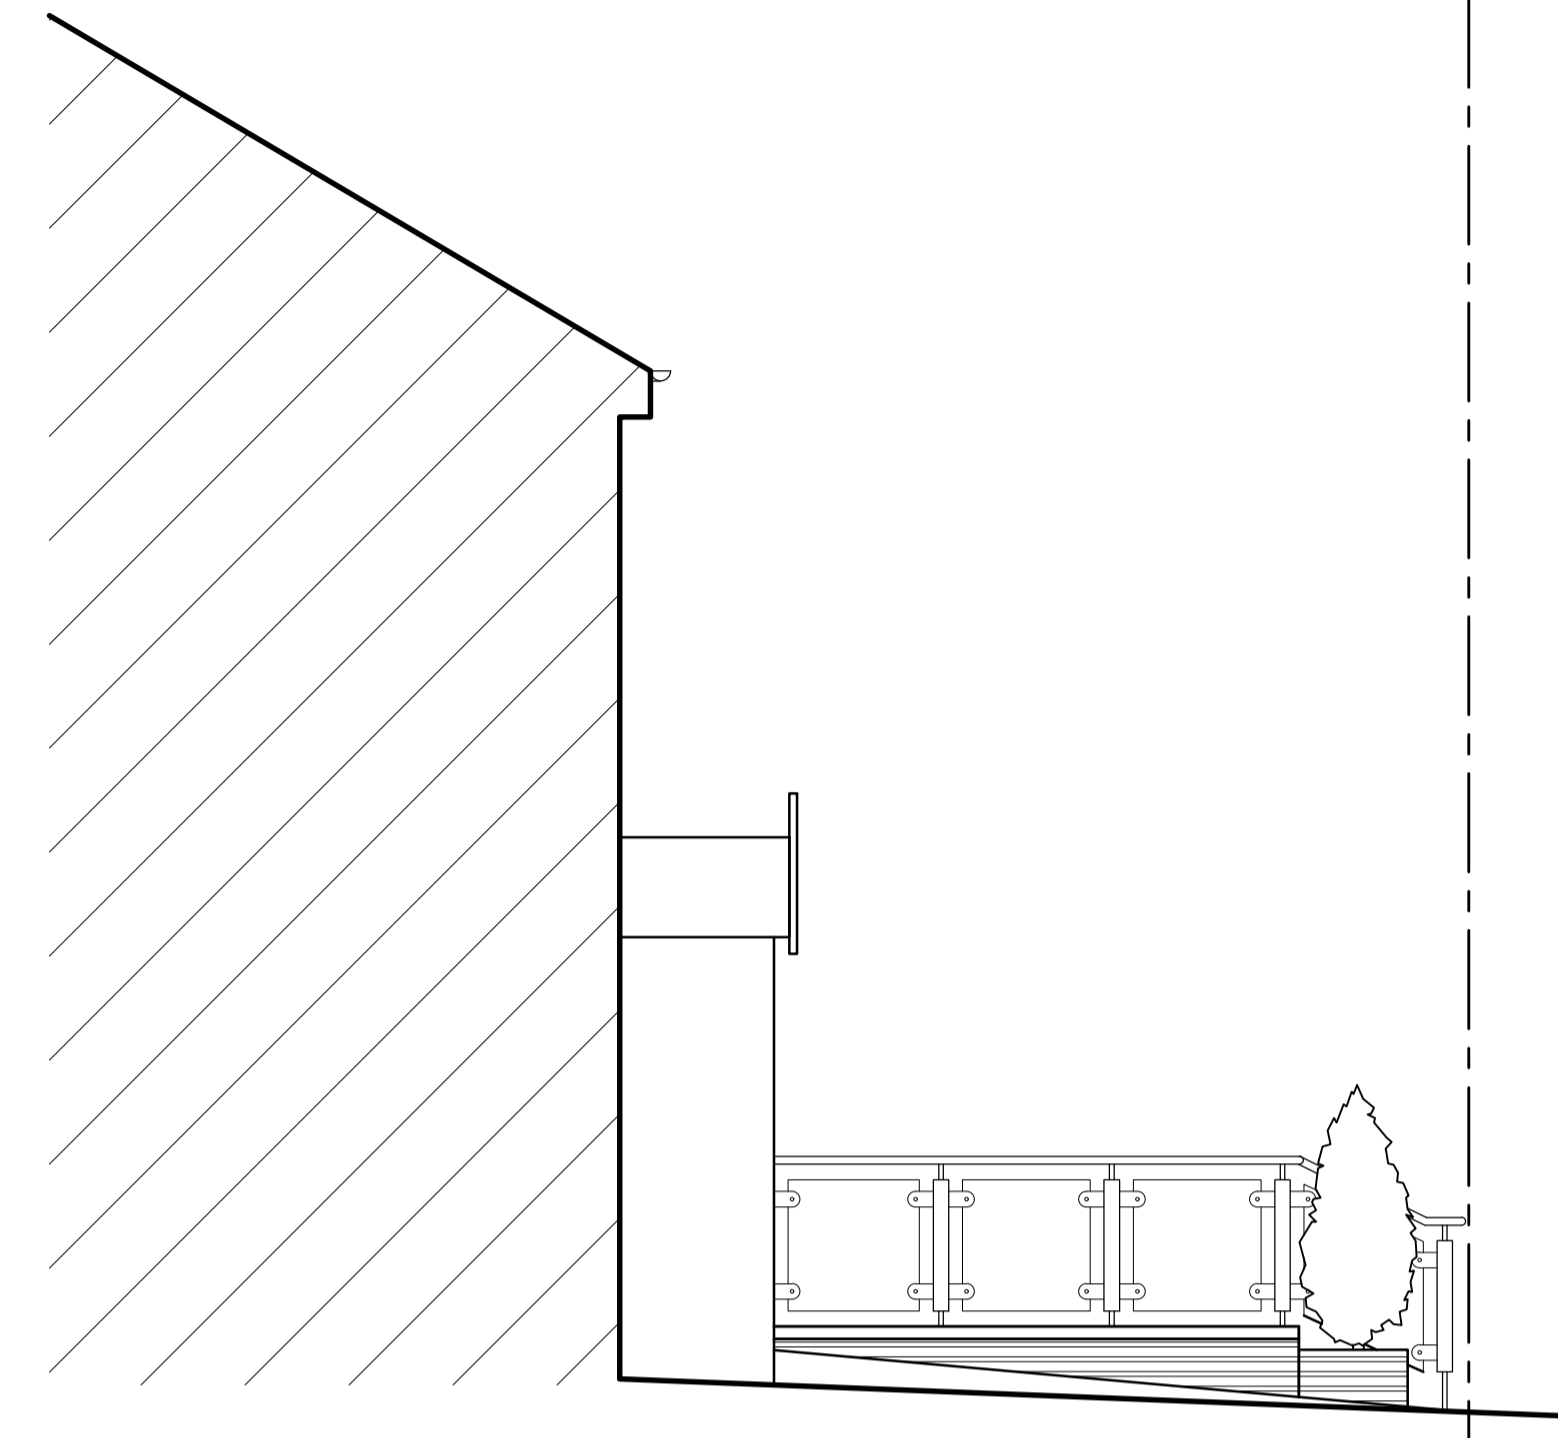


SIDE ELEVATION

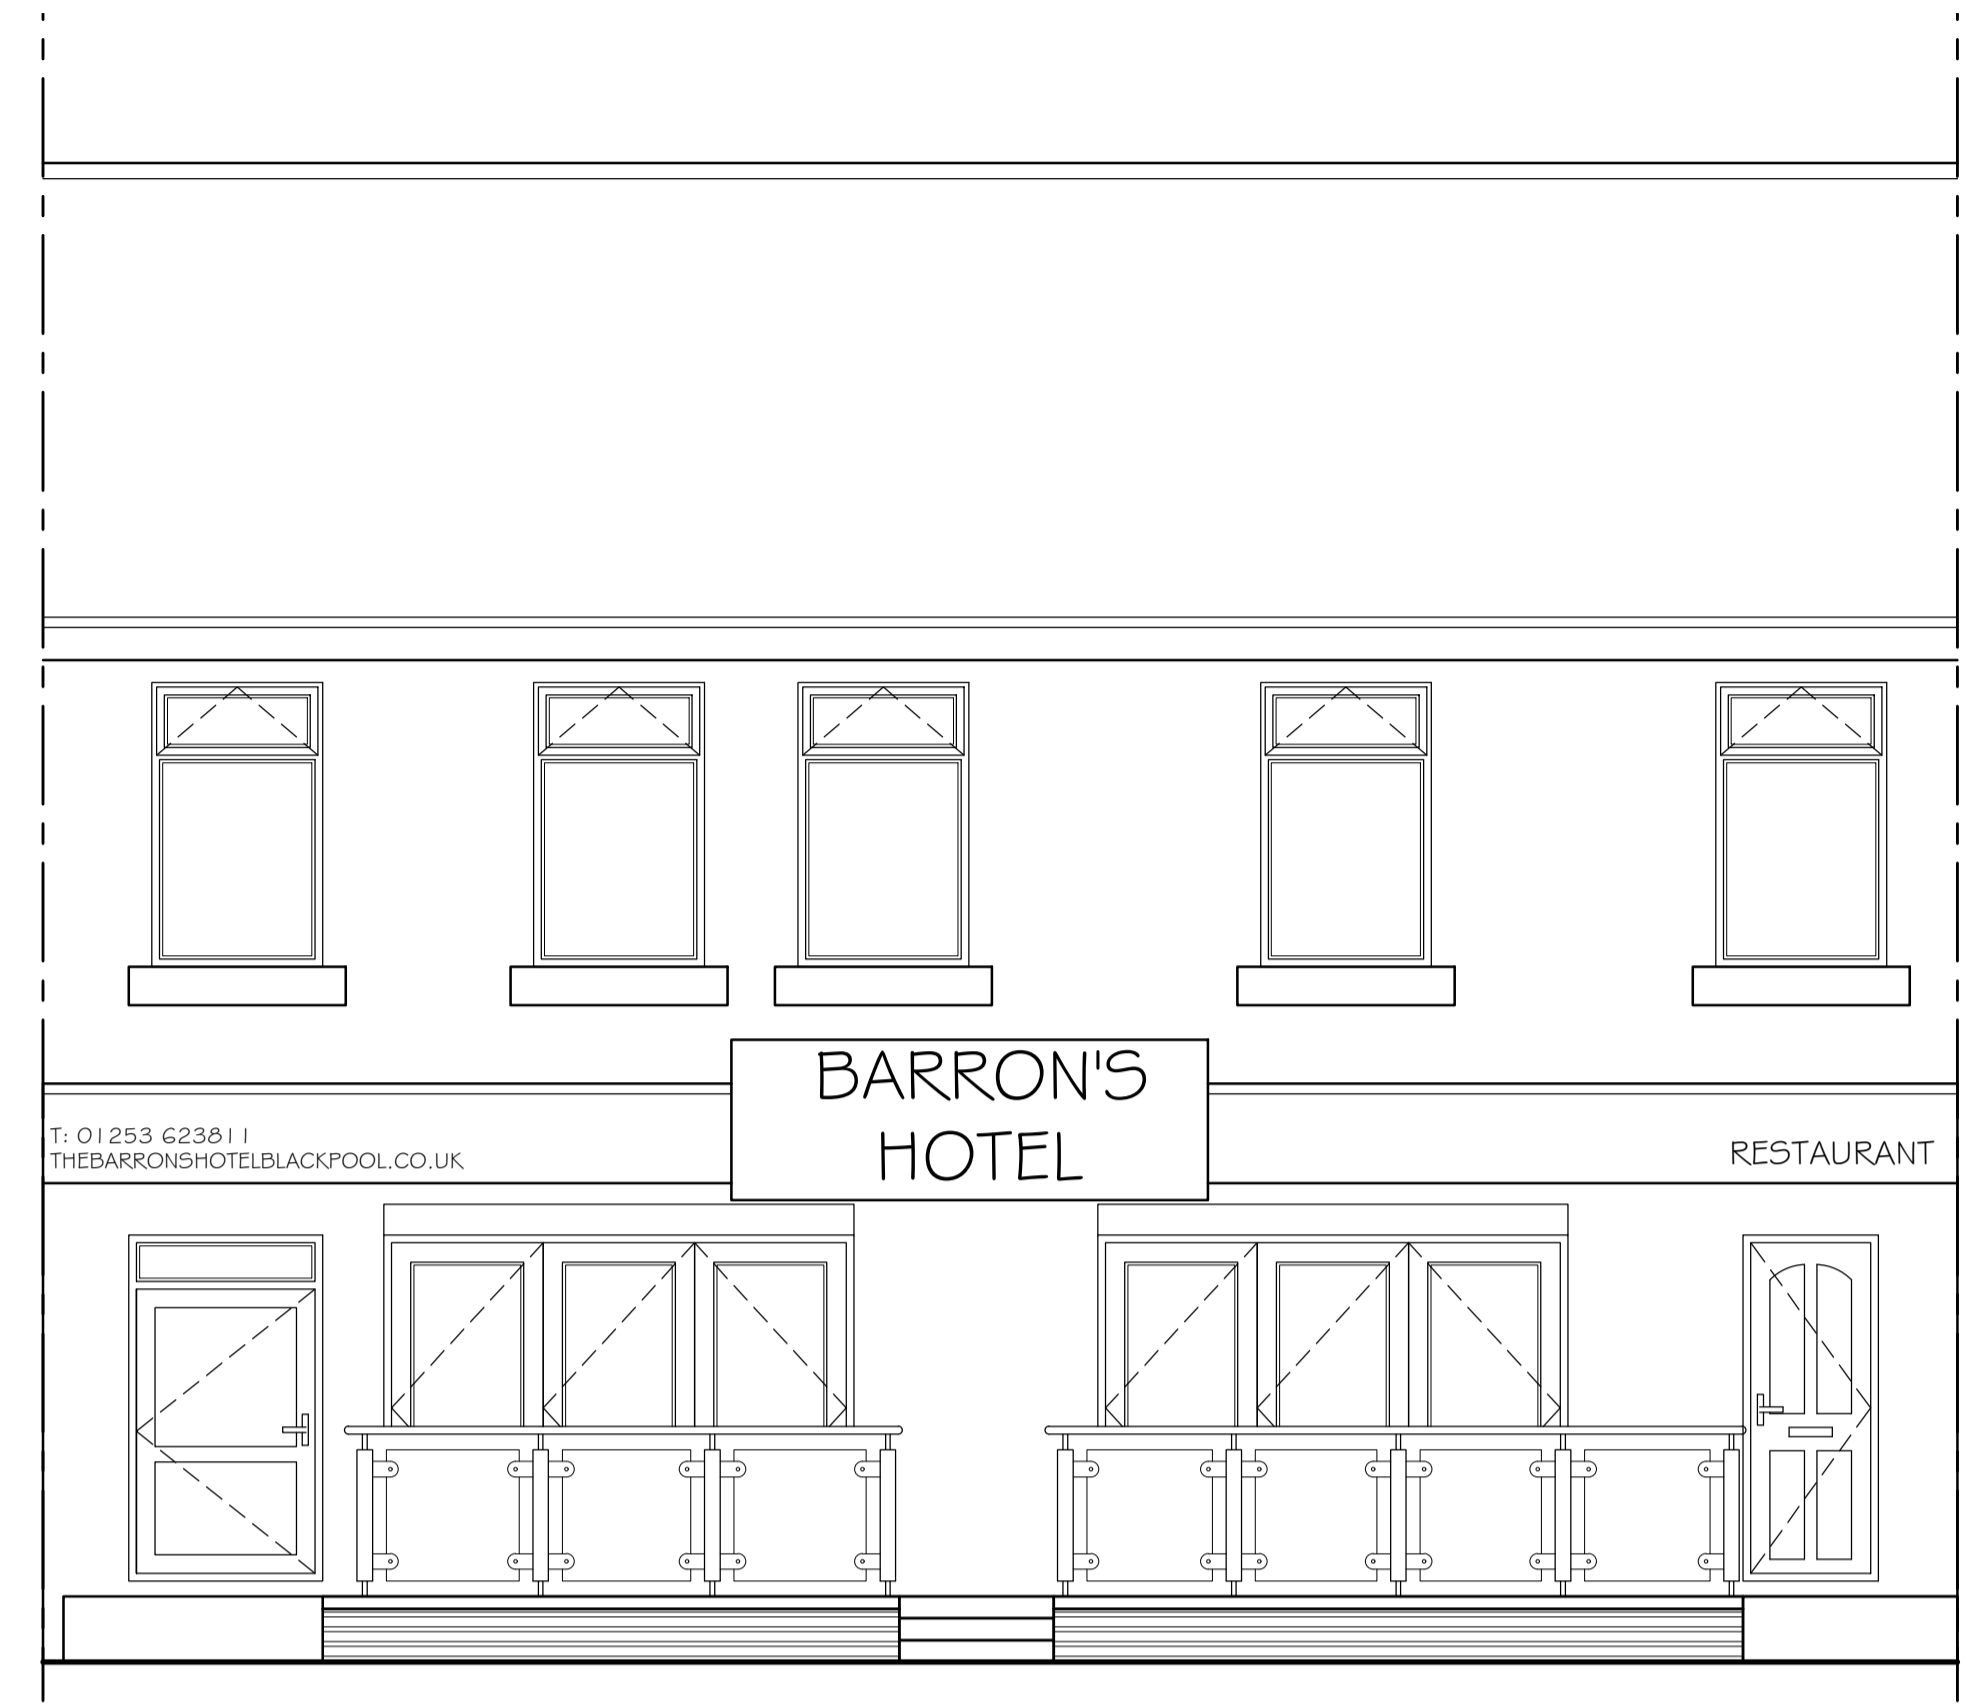

FRONT ELEVATION

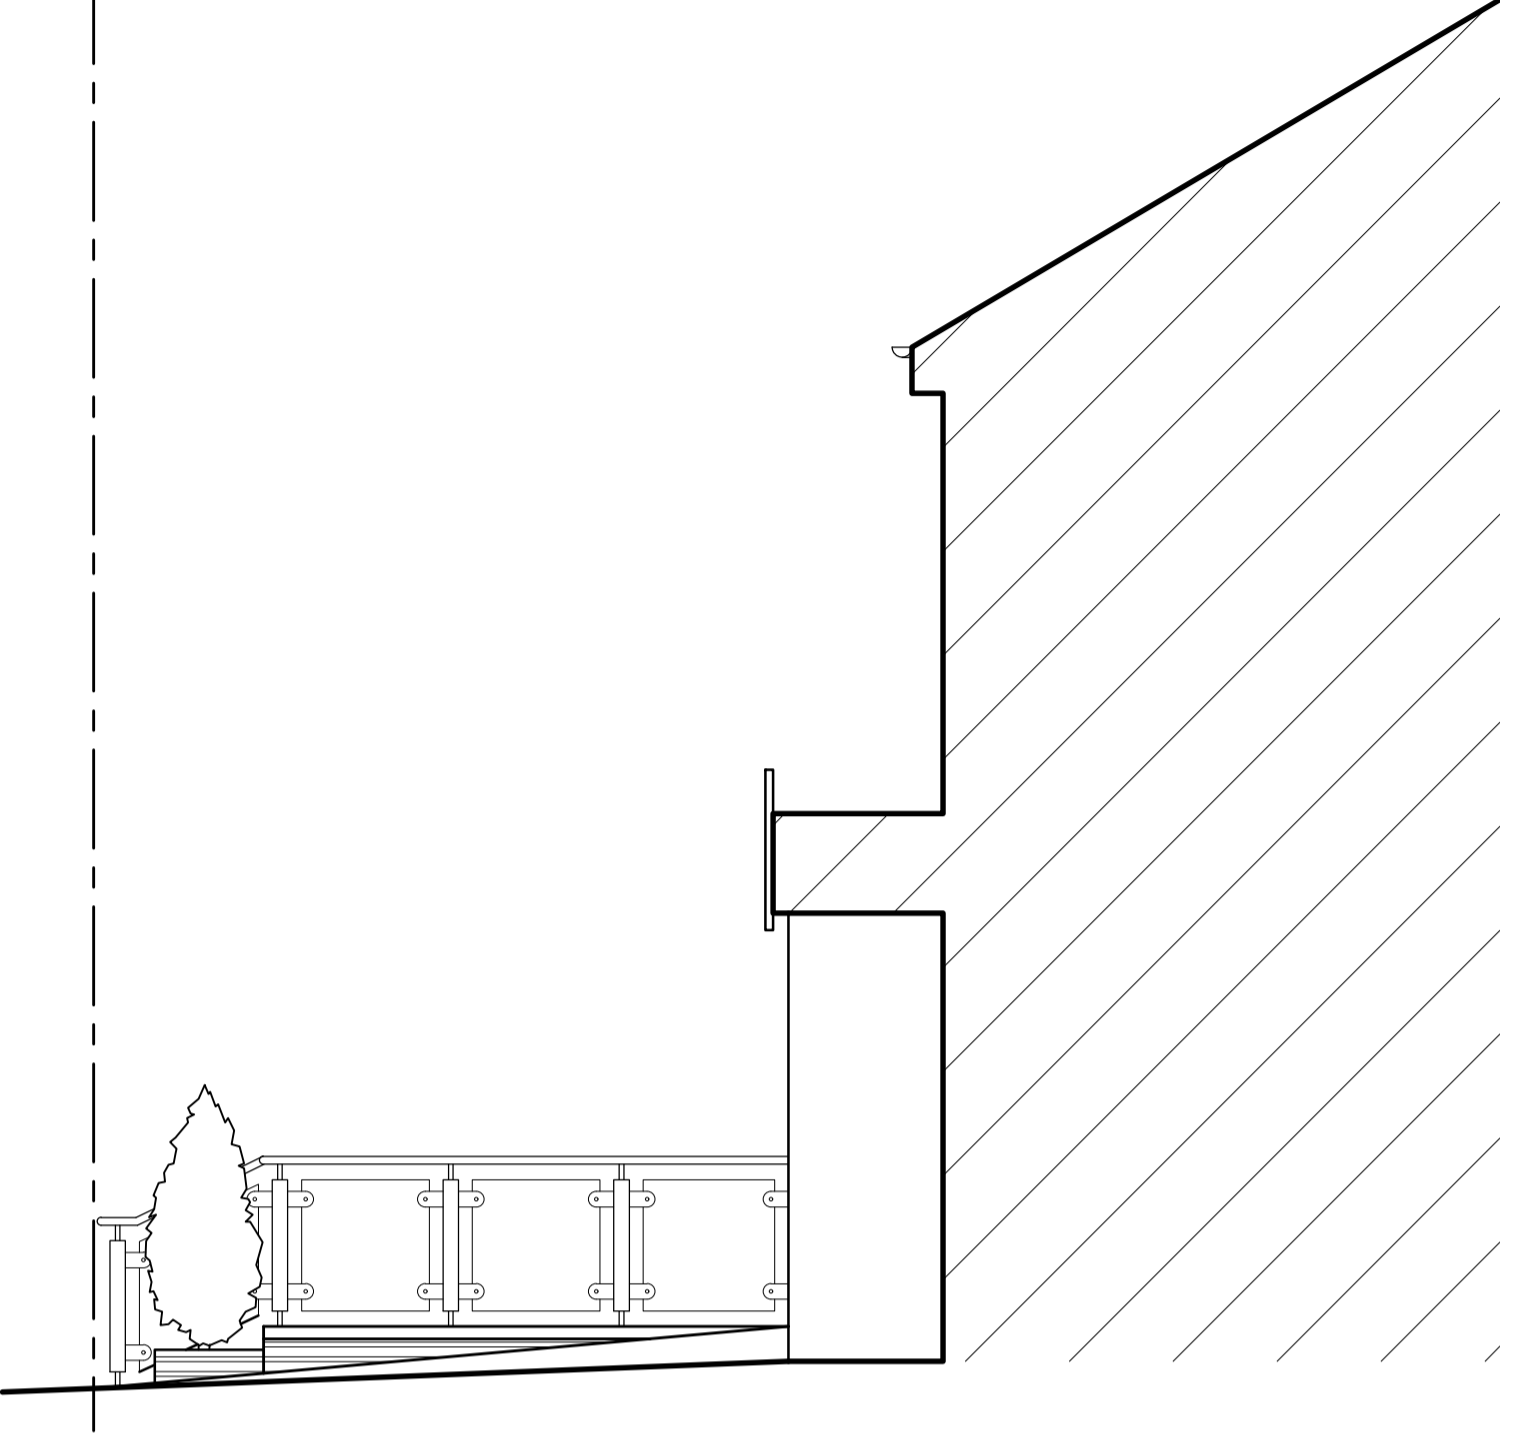

SIDE ELEVATION

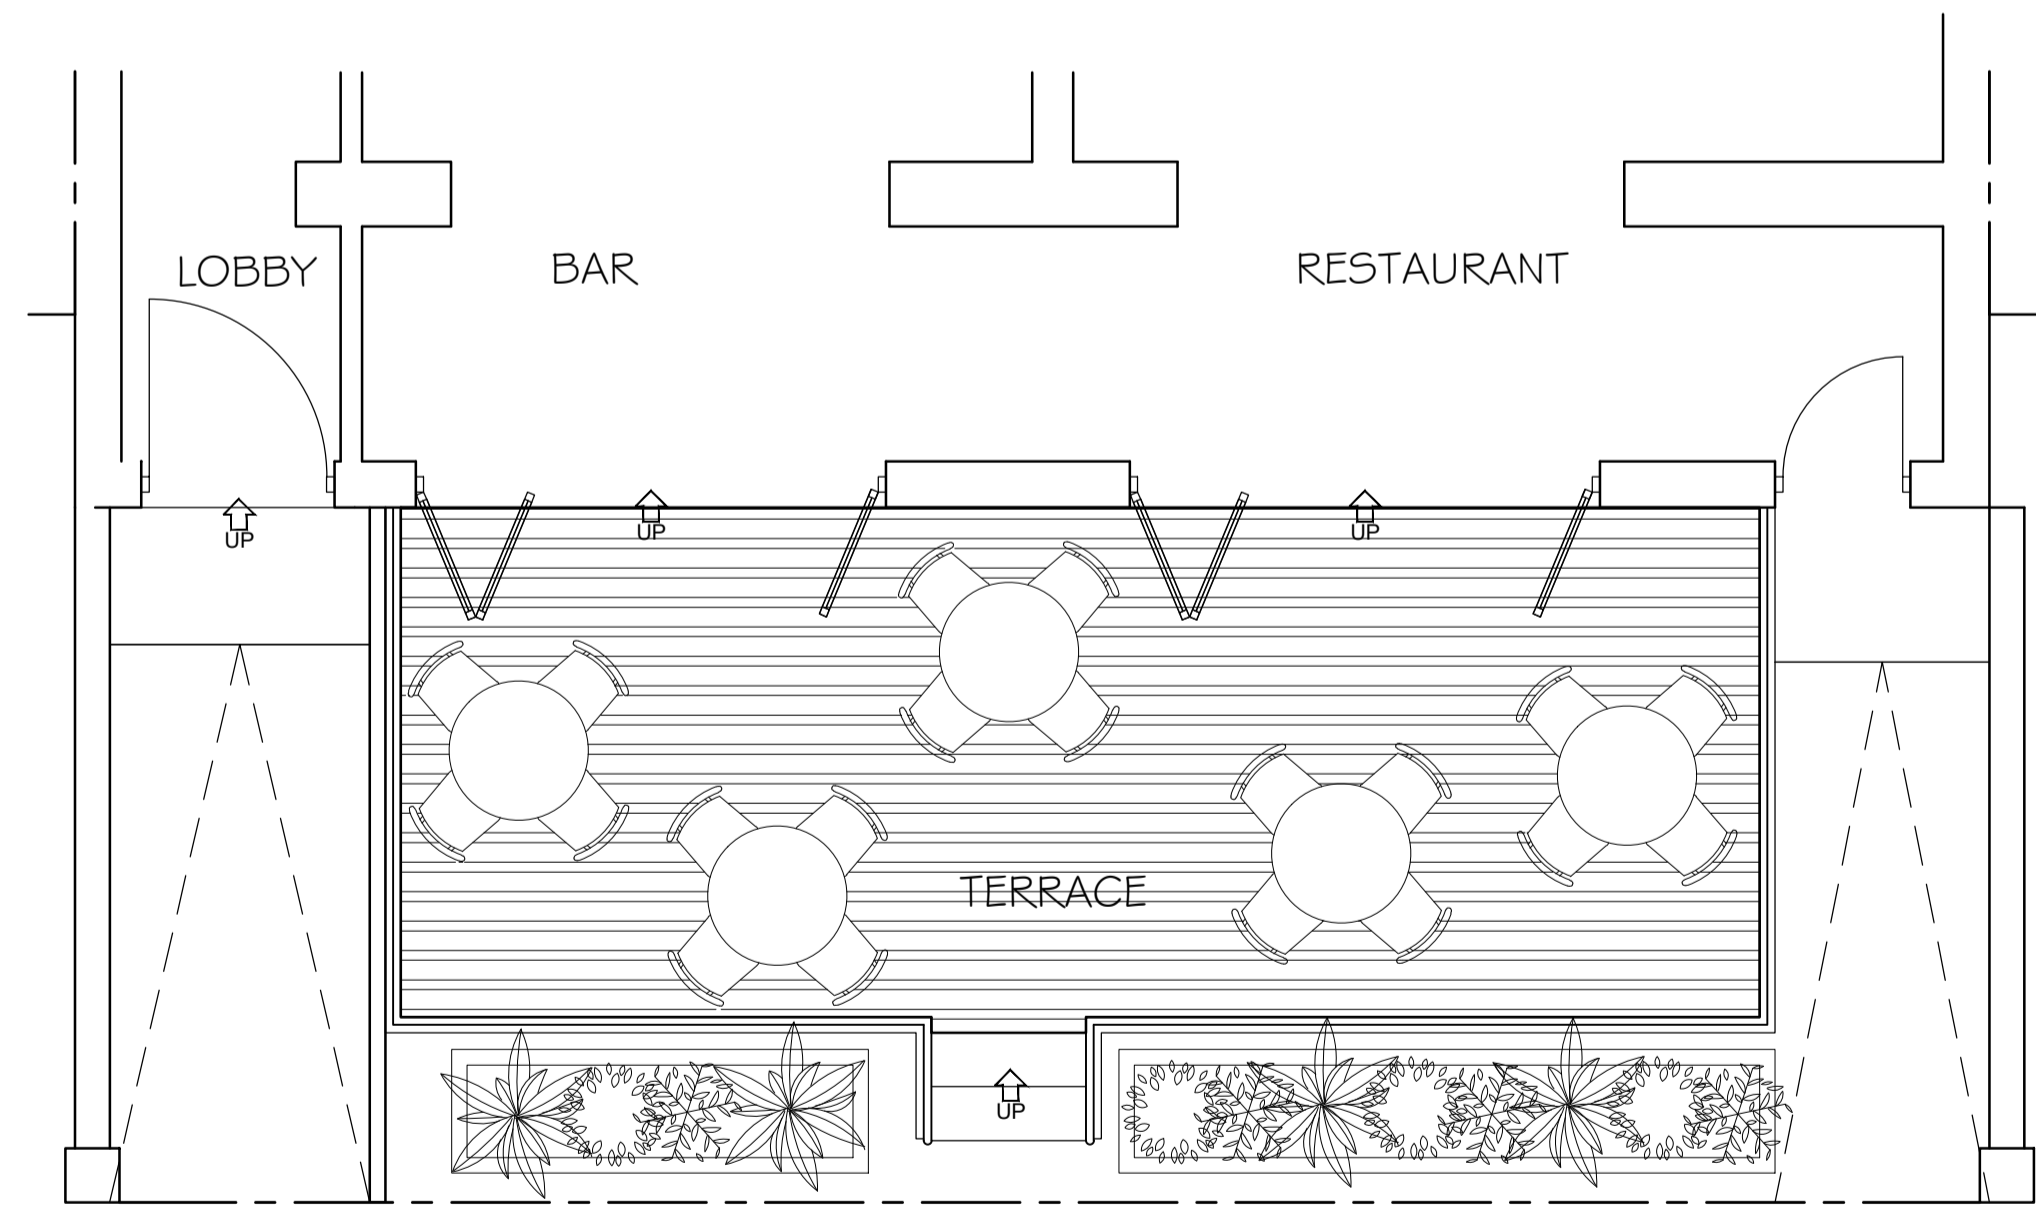

PARTIAL GROUND FLOOR PLAN

NOTES

1. ALL DIMENSIONS ARE IN MILLIMETERS.
2. DO NOT SCALE FROM THIS DRAWING.
3. THIS DRAWING IS TO BE READ IN CONJUNCTION WITH ALL OTHER RELATED DRAWINGS AND DOCUMENTS. THE USER SHOULD CONSULT THE DRAWING ISSUE REGISTER FOR DETAILS.
4. THE CONTRACTOR IS TO CHECK AND VERIFY ALL DIMENSIONS ON SITE PRIOR TO COMMENCEMENT OF CONSTRUCTION WORKS.
5. THE ENGINEER/ARCHITECT SHOULD BE CONTACTED IMMEDIATELY IF THE ASSUMPTIONS USED IN THE DESIGN DIFFER TO THAT FOUND ON SITE.

MATERIAL SPECIFICATION	
ROOF CLADDING	GREY CONCRETE TILES
EXTERNAL WALLS	WHITE RENDER
GLAZING	GREY PAINTED SOFTWOOD BROWN PAINTED SOFTWOOD
DOORS	BROWN UPVC
FASCIA & EAVES BOARDS	BLACK UPVC
RAINWATER GOODS	BLACK UPVC GUTTERING BLACK UPVC DOWNPIPES
BOUNDARY WALLS	GREY PAINTED BRICKWORK

Rev.	Amendments	Date	By
B	Front Planters & Handrail Amended	13/06/22	DDH
A	Front entrance door amended	16/03/22	LM

Keystone Design Associates Ltd.
 Registered Office
 Development House
 581 Church Street
 Blackpool
 FY1 3PB
 Tel. No. 01253 649040
 Fax. No. 01253 752901
 Email : info@keystonedesign.co.uk

PROJECT ADDRESS
 58-60 HORNBY ROAD, BLACKPOOL,
 LANCSHIRE, FY1 4QJ

PROJECT TITLE
 FRONT TERRACE & BIFOLDS

DRAWING TITLE
 PROPOSED PARTIAL PLAN & ELEVATIONS

Client	MR SANCHEZ	Scales@A1	1:50 @A1
Drawn	JG	Checked	Date 04/03/22

DRAWING No.	AO22/03 I/P/O I	Revision	B
-------------	-----------------	----------	---

THIS DRAWING & CONTENTS ARE THE PROPERTY OF KEYSTONE DESIGN ASSOC LTD. UNAUTHORISED REPRODUCTION OF THE WHOLE OR ANY PART THERE OF INFRINGES COPYRIGHT AND MAY LEAD TO PROSECUTION OR CIVIL PROCEEDINGS.
 H:\Documents\Drawinas\2022\Hornbv Road 58-60