
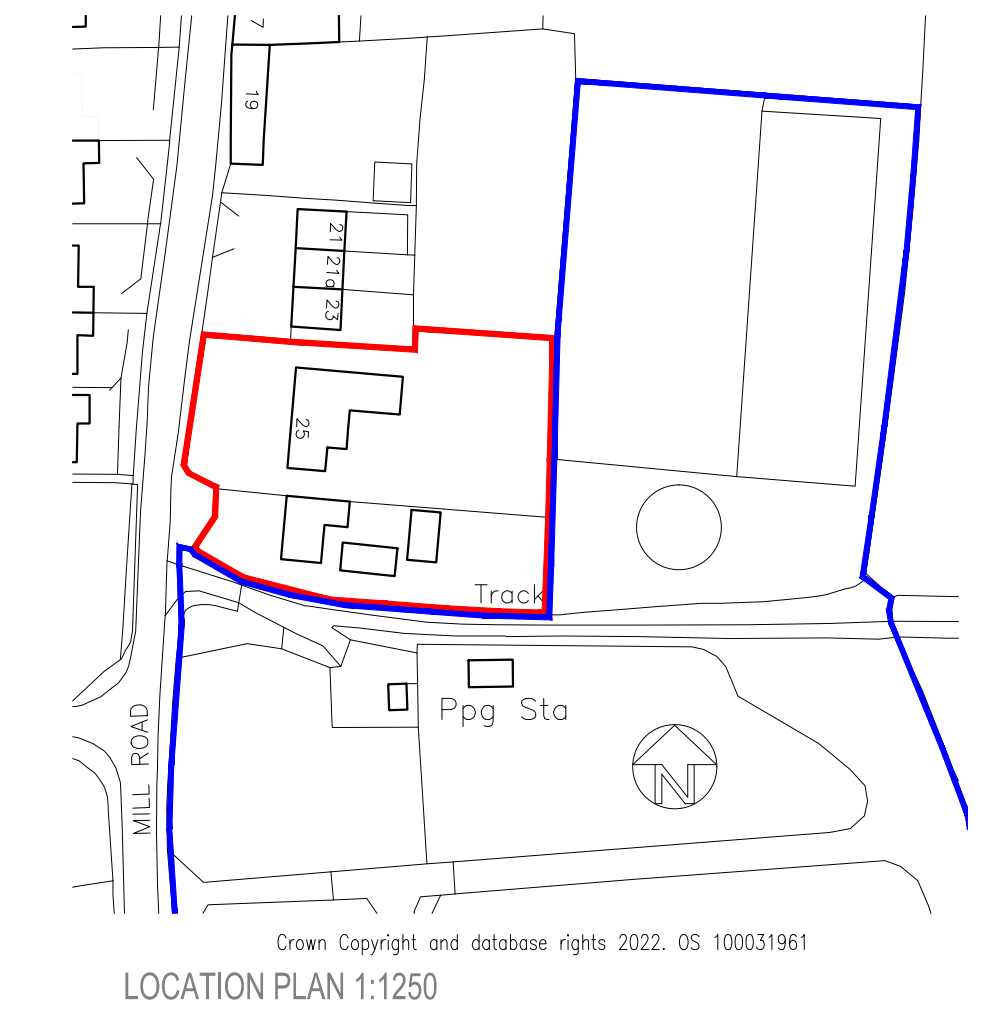
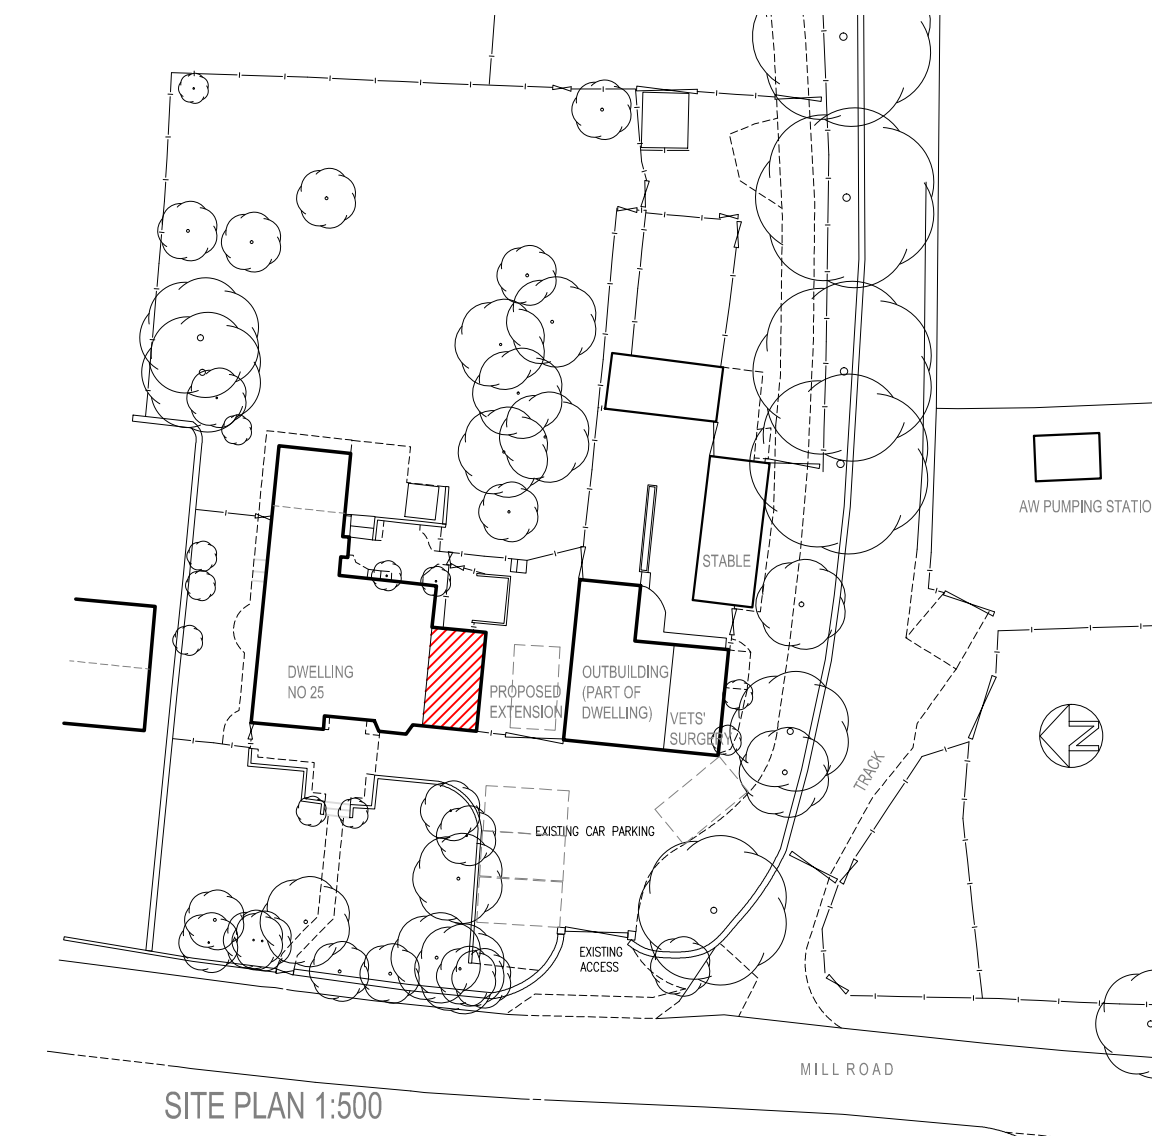
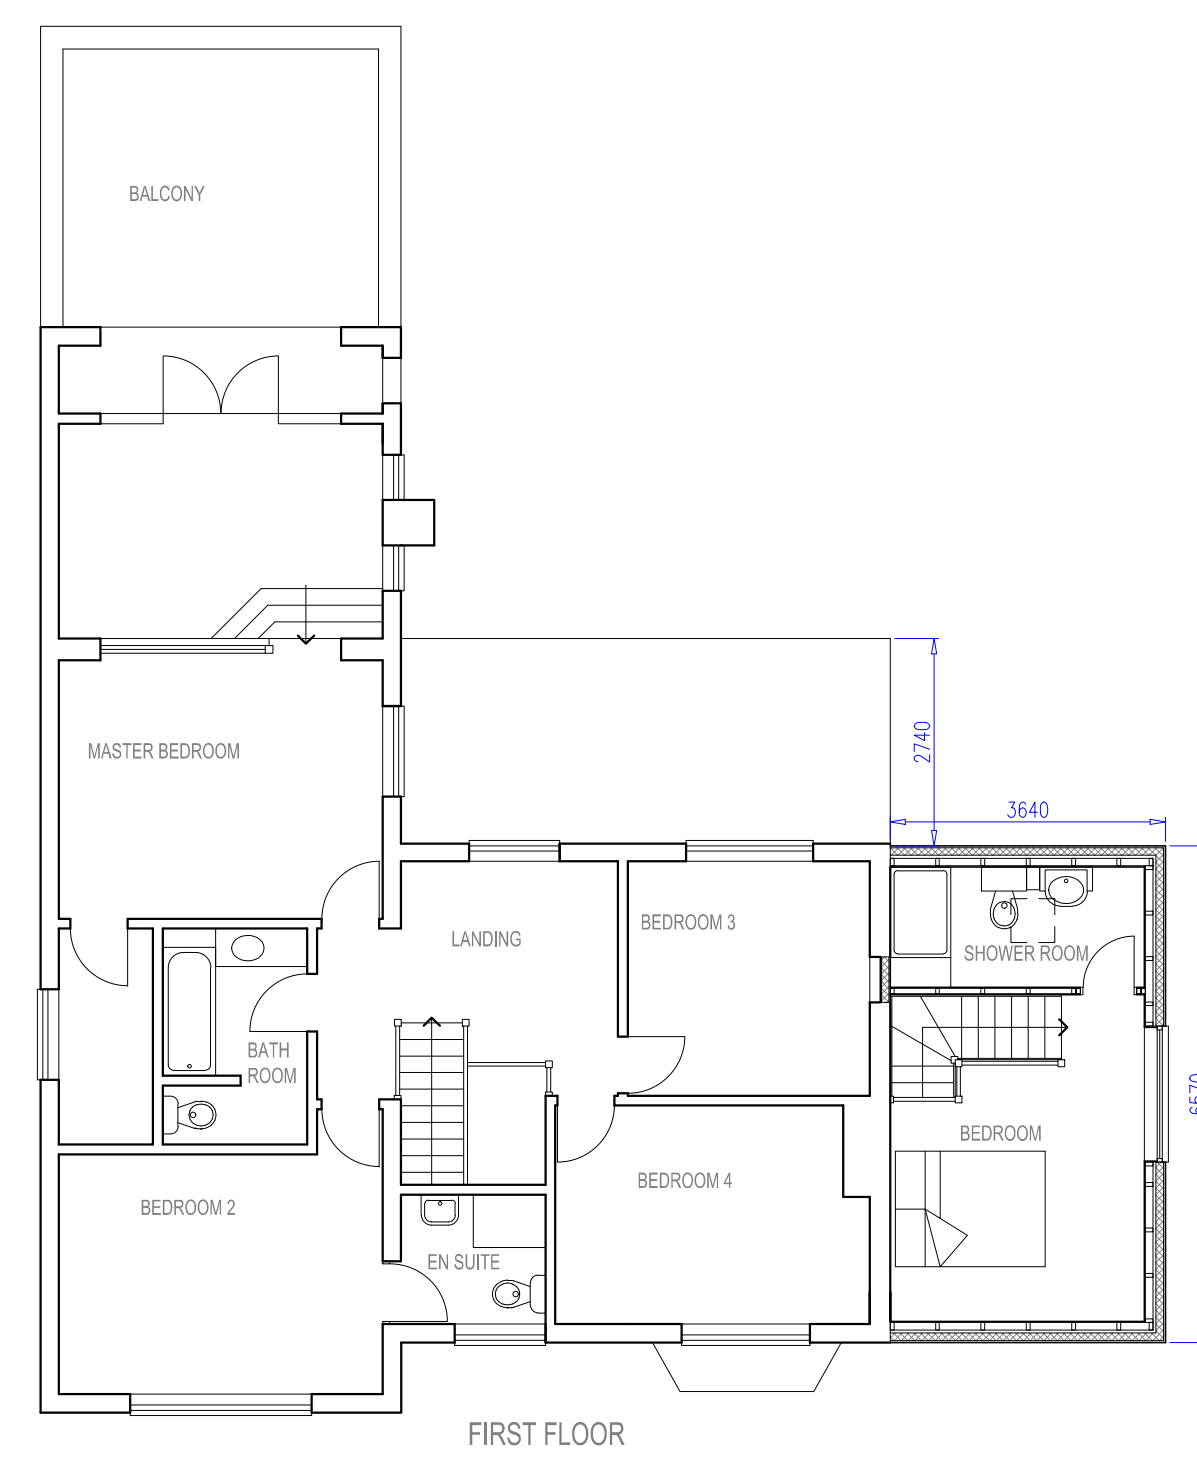
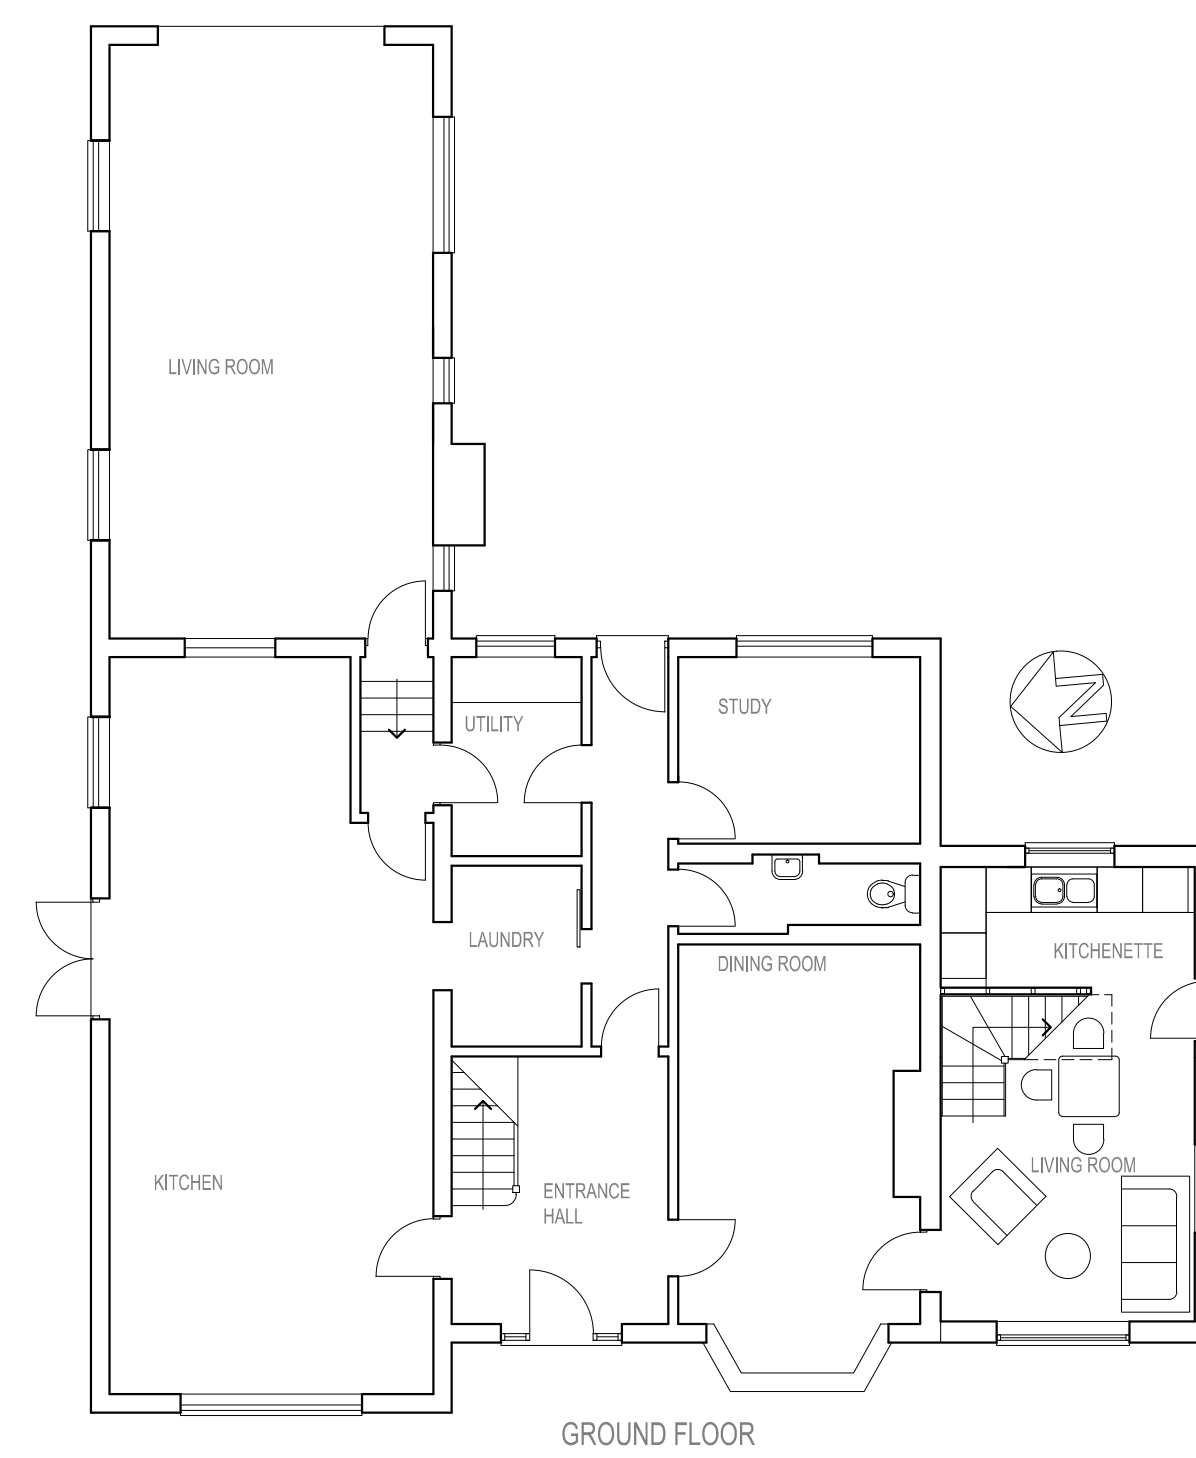
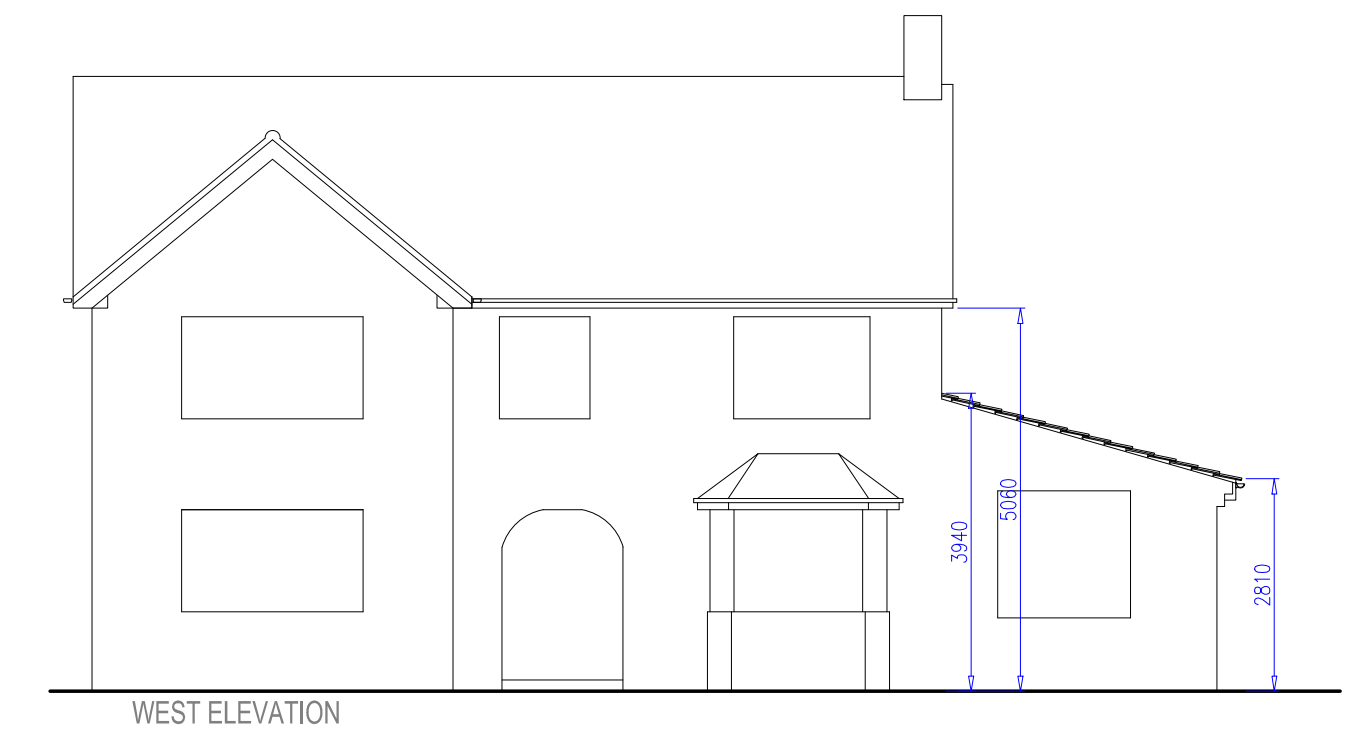


EXISTING PLANS, ELEVATIONS & SECTION 1:100



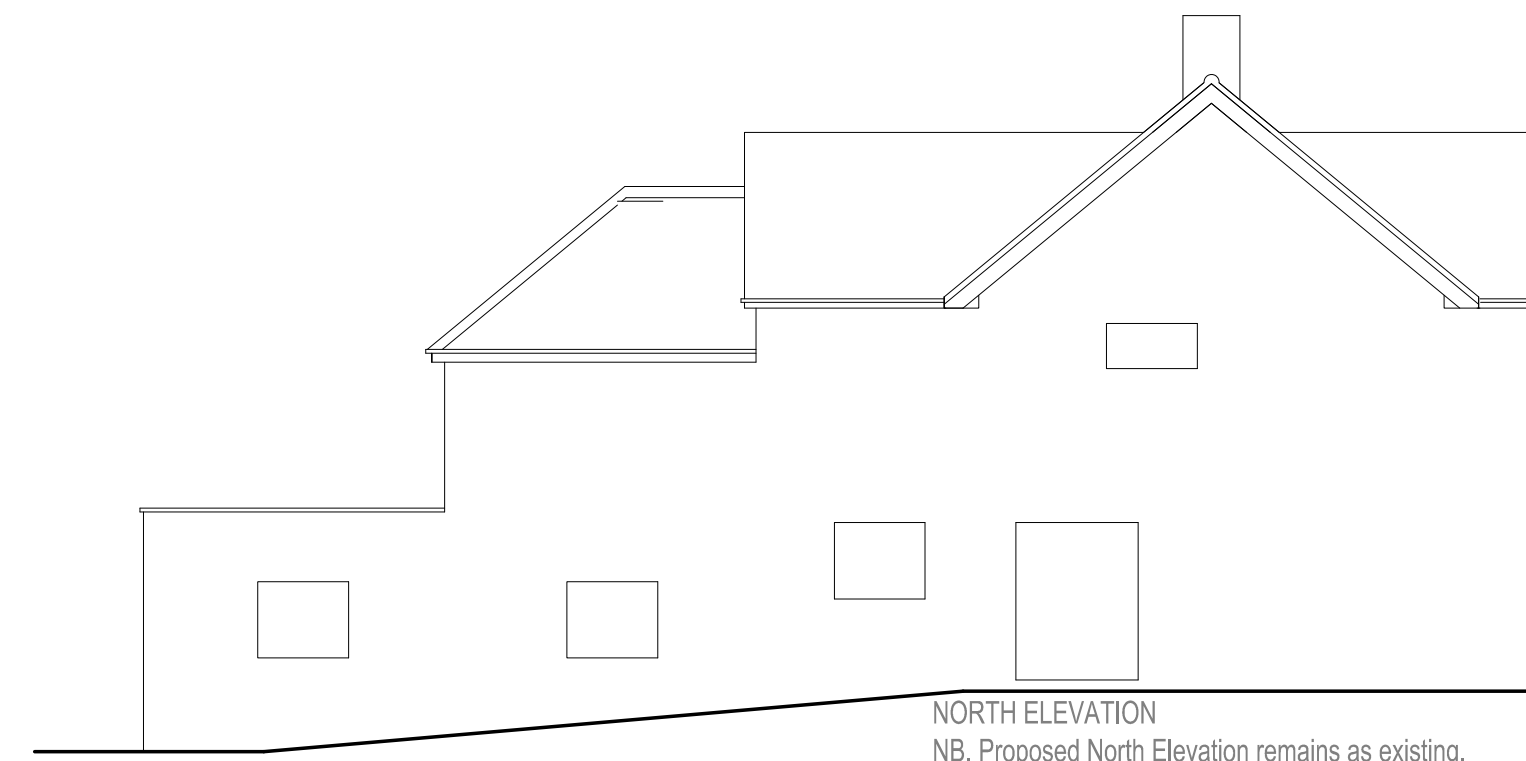


SITE PLAN 1:500

LOCATION PLAN 1:1250

REVISION A (10.06.22)
CAR PARKING SPACES SHOWN ON SITE PLAN.

PLANNING

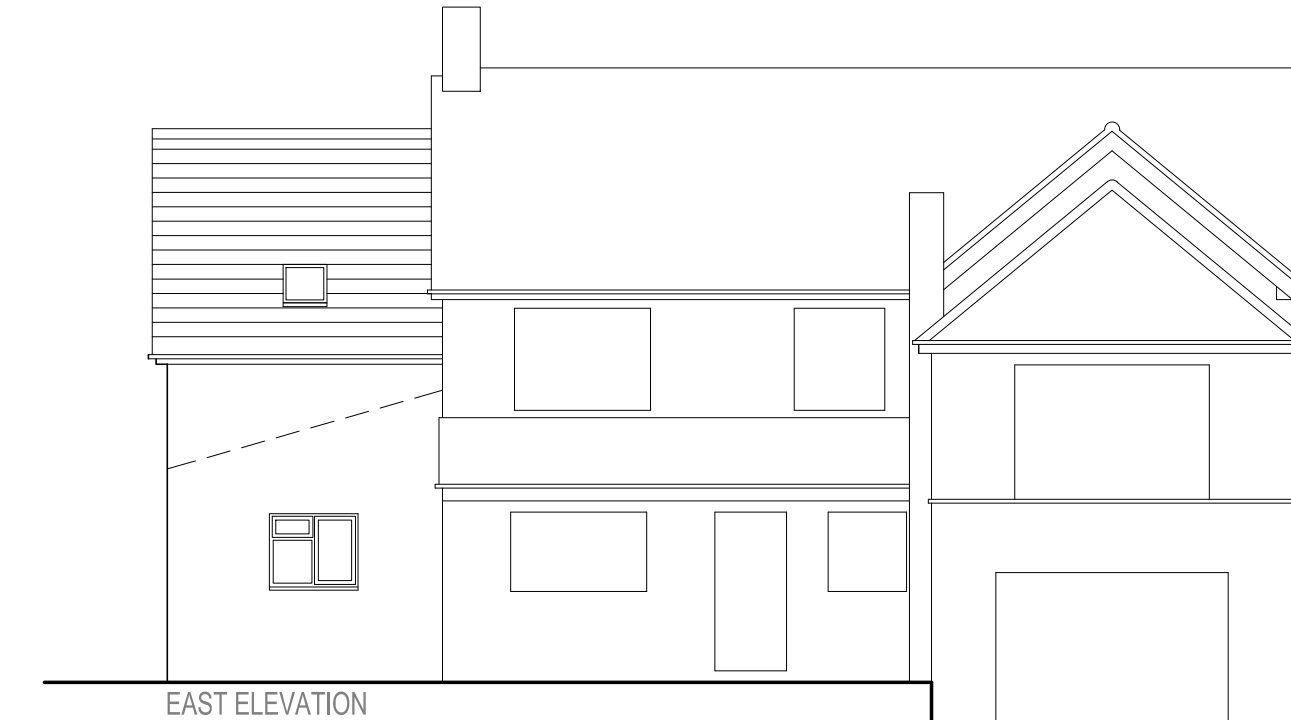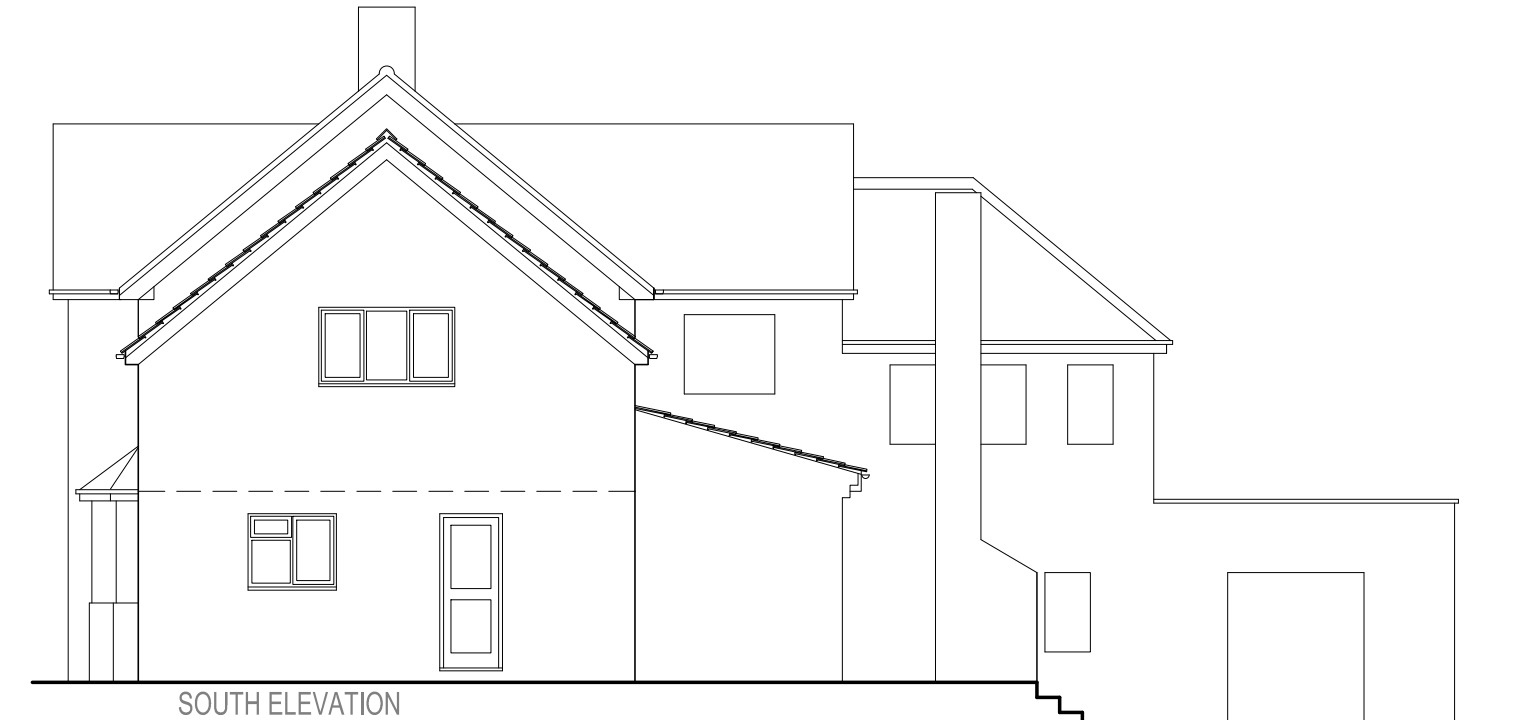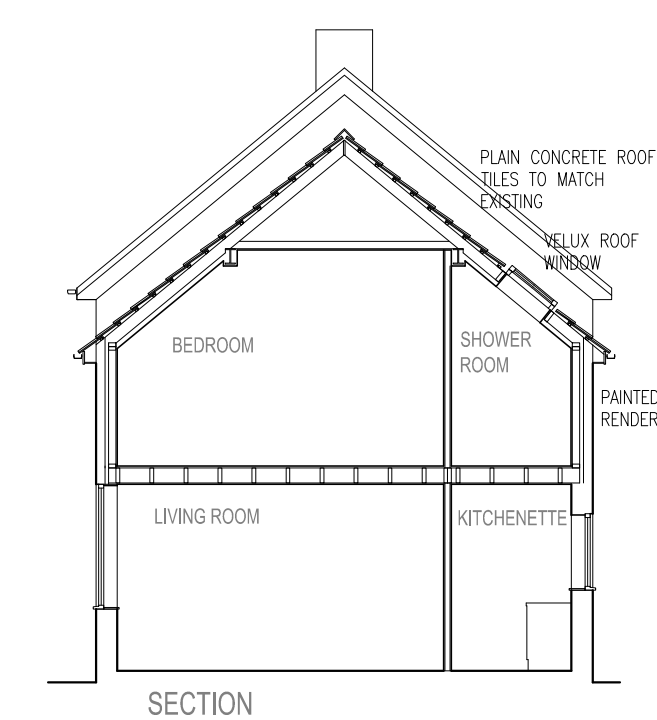

NB: PROPOSED EXTERNAL MATERIALS ARE TO MATCH EXISTING:
WALLS: PAINTED RENDER
ROOF: PLAIN CONCRETE TILES
WINDOWS: BROWN UPVC
DOORS: BROWN UPVC
ROOF WINDOW: VELUX

PROPOSED PLANS, ELEVATIONS & SECTION 1:100

client	Mr & Mrs Young
project	25 Mill Road Yarwell
drawing	Proposed First Floor Extension
Lodge Barn Lindsey Close Woodnewton Peterborough PE8 5EW T: 01780 470636 E: cmpsarchitect@gmail.com	

scale 1:100 1:500 @ A1
date 31.05.22 drawing no 22.01/01A