




PROPOSED GROUND FLOOR G.I.F.A: 176.9 SQM - AS SHOWN WITHIN

[1:200] PROPOSED GROUND FLOOR PLAN

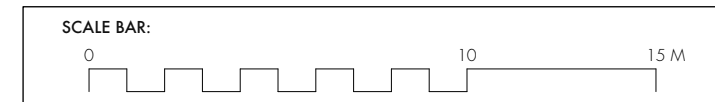


PAD
STUDIO

5a ANGEL COURTYARD
HIGH STREET
LYMINGTON
SO41 9AP
01590 670780
marketing@PADstudio.co.uk
PADstudio.co.uk

GENERAL NOTES:

1. ALL DIMENSIONS IN MM.
2. ALL SPECIFIED ITEMS IN LINE WITH MANUFACTURERS RECOMMENDATION.
3. ALL GIVEN LABELS & DIMENSIONS TO BE CHECKED & CONFIRMED ON SITE.
4. THE CONTRACTOR, SUB CONTRACTOR OR SPECIALIST CONTRACTOR SHOULD INFORM THE ARCHITECT OF ANY DISCREPANCIES.
5. PRINT AT 100% SCALE AND NOT 'SCALED TO FIT PAGE' IN YOUR PRINTER SETTINGS.
6. ALL RIGHTS RESERVED.

REVISIONS:	NO.	DATE	REVISION NOTES
	A	05/06/2020	Bat tubes included in first floor walls as per ecologist advice, footprint reduced as per discussions, building moved 500mm east, glazing to north reduced
	B	16/02/2022	Amended to highlight door to the FF bedroom 2 and revised position of natural swimming pond
	C	22/03/2022	Notes added following meeting on site with planning department
	D	26/05/2022	Submitted for a NMA - Swimming pool rotated 90 degrees as considered acceptable by the local authority stated in decision report 22/00128/VAR

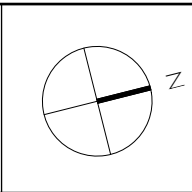

FOREST LODGE
MOONHILLS LANE
BEALIEU
HAMPSHIRE
SO42 7YV

PROPOSED GROUND FLOOR PLAN
SCALE: 1:200 [A3] DATE: JUNE 2020

PROJECT STAGE
03 PLANNING

JOB NO: 1912 **DRAWING NO:** 23-011 D