


Proposal subject to planning approval.

Drawings for planning purposes only, all dimensions to be checked and verified by the contractor prior to work commencing on site. Contractor to ensure all materials are to Local Authority approval and to take into account everything necessary for the proper execution of the works.

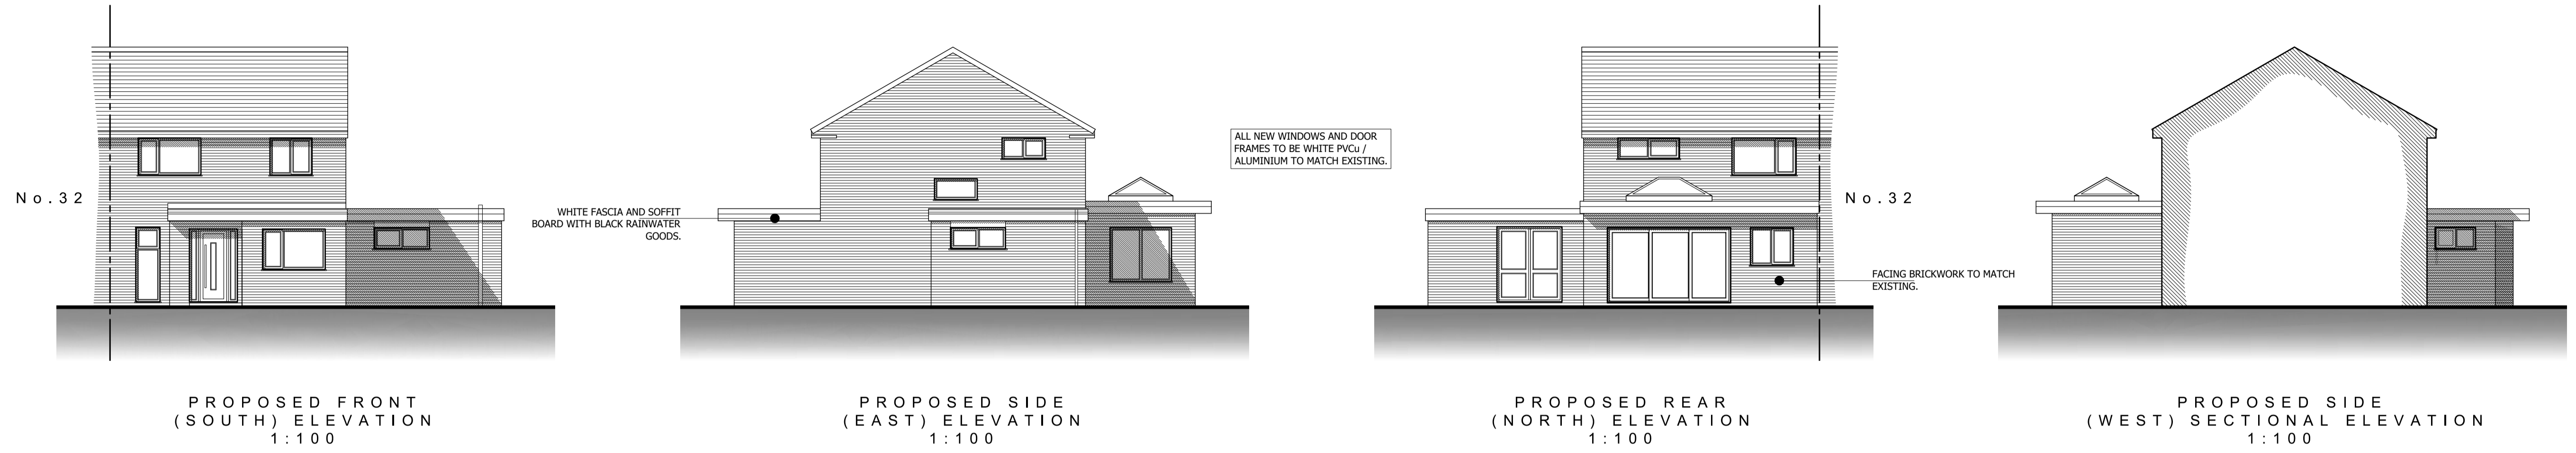


PROPOSED FRONT (SOUTH) ELEVATION
1:100


PROPOSED SIDE (EAST) ELEVATION
1:100

PROPOSED REAR (NORTH) ELEVATION
1:100

PROPOSED SIDE (WEST) SECTIONAL ELEVATION
1:100

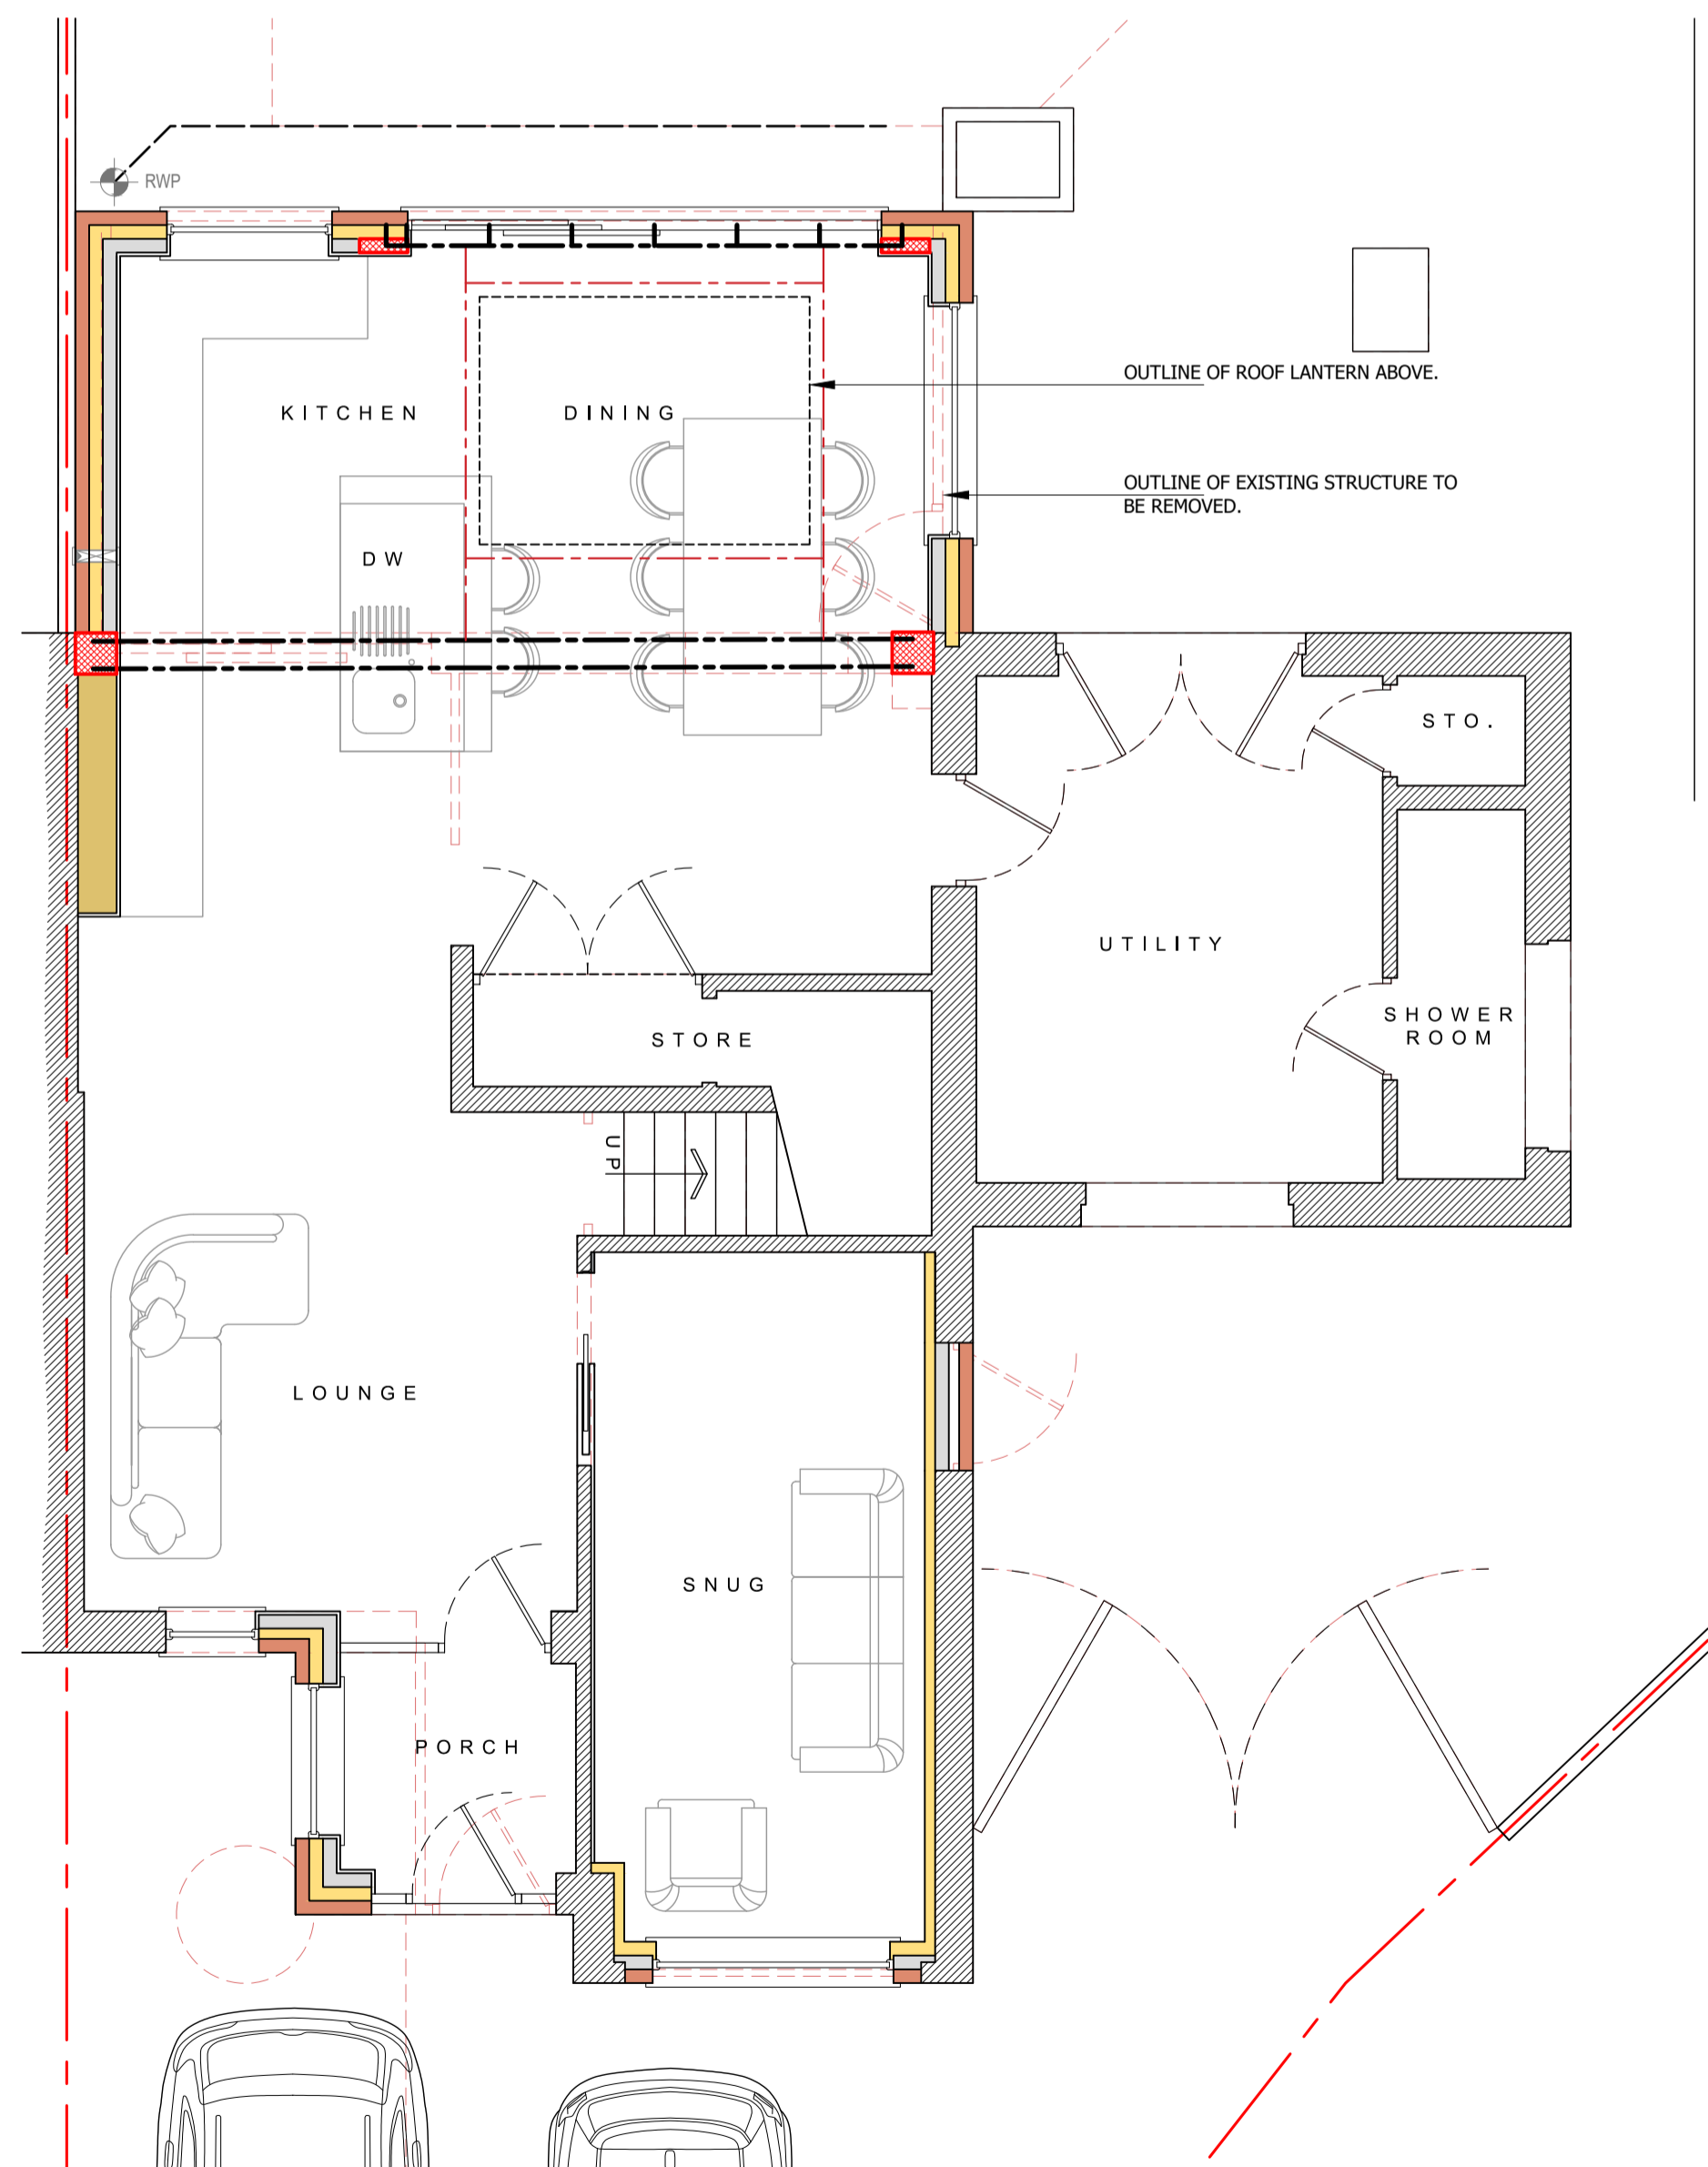


PROPOSED GROUND-FLOOR PLAN
1:50

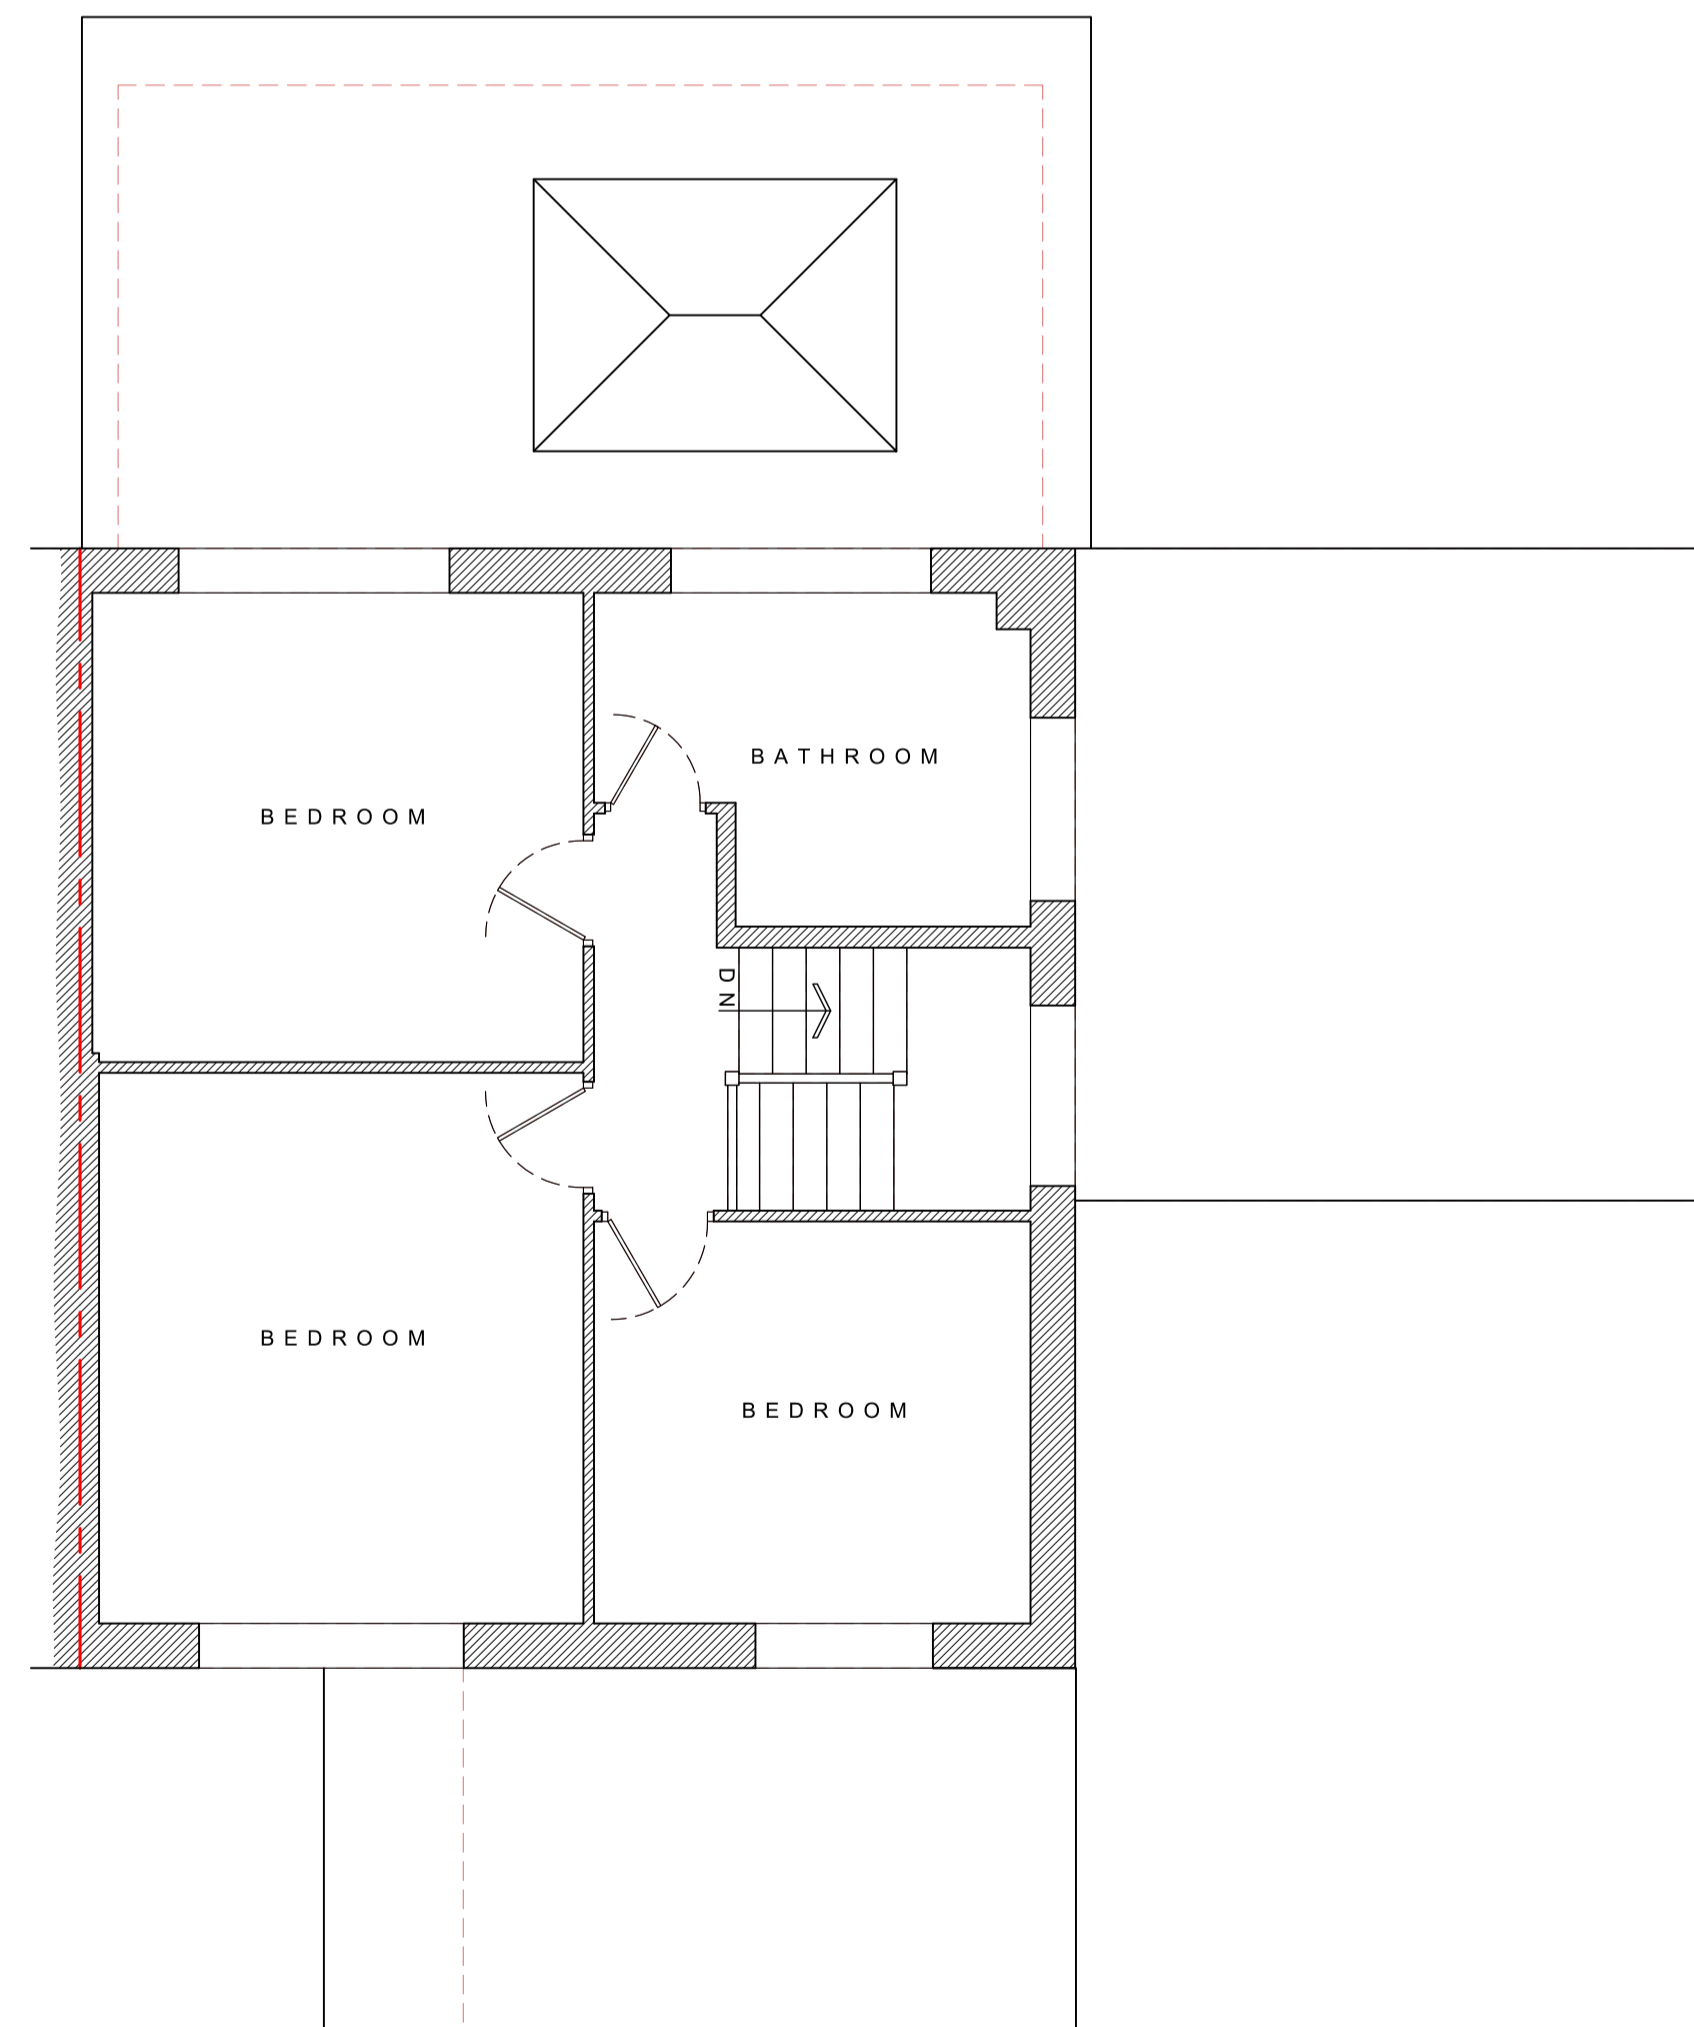

PROPOSED FIRST-FLOOR PLAN
1:50

KEY:

- PROPOSED NEW STRUCTURE
- EXISTING STRUCTURE TO REMAIN
- EXISTING STRUCTURE TO BE REMOVED

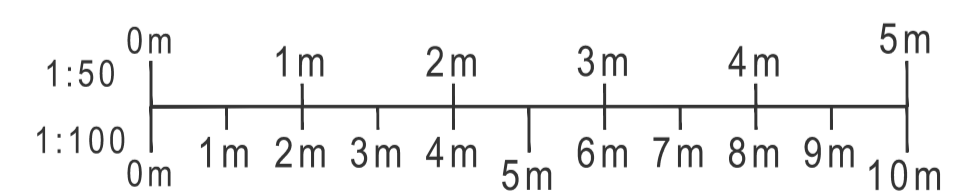

PROJECT
30 MALDERN AVENUE,
POULTON-LE-FYLDE,
FY6 7TL

DRAWING
PROPOSED PLANS & ELEVATIONS

DRAWING NO. 20116_110	REV. C 11/06/22	DRAWN J. A-H
DATE 14/01/2021	SCALE 1:50/100	@ A1
W abbotthull.co.uk	T 01253 846420	
E info@abbotthull.co.uk	M 07725 005247	