
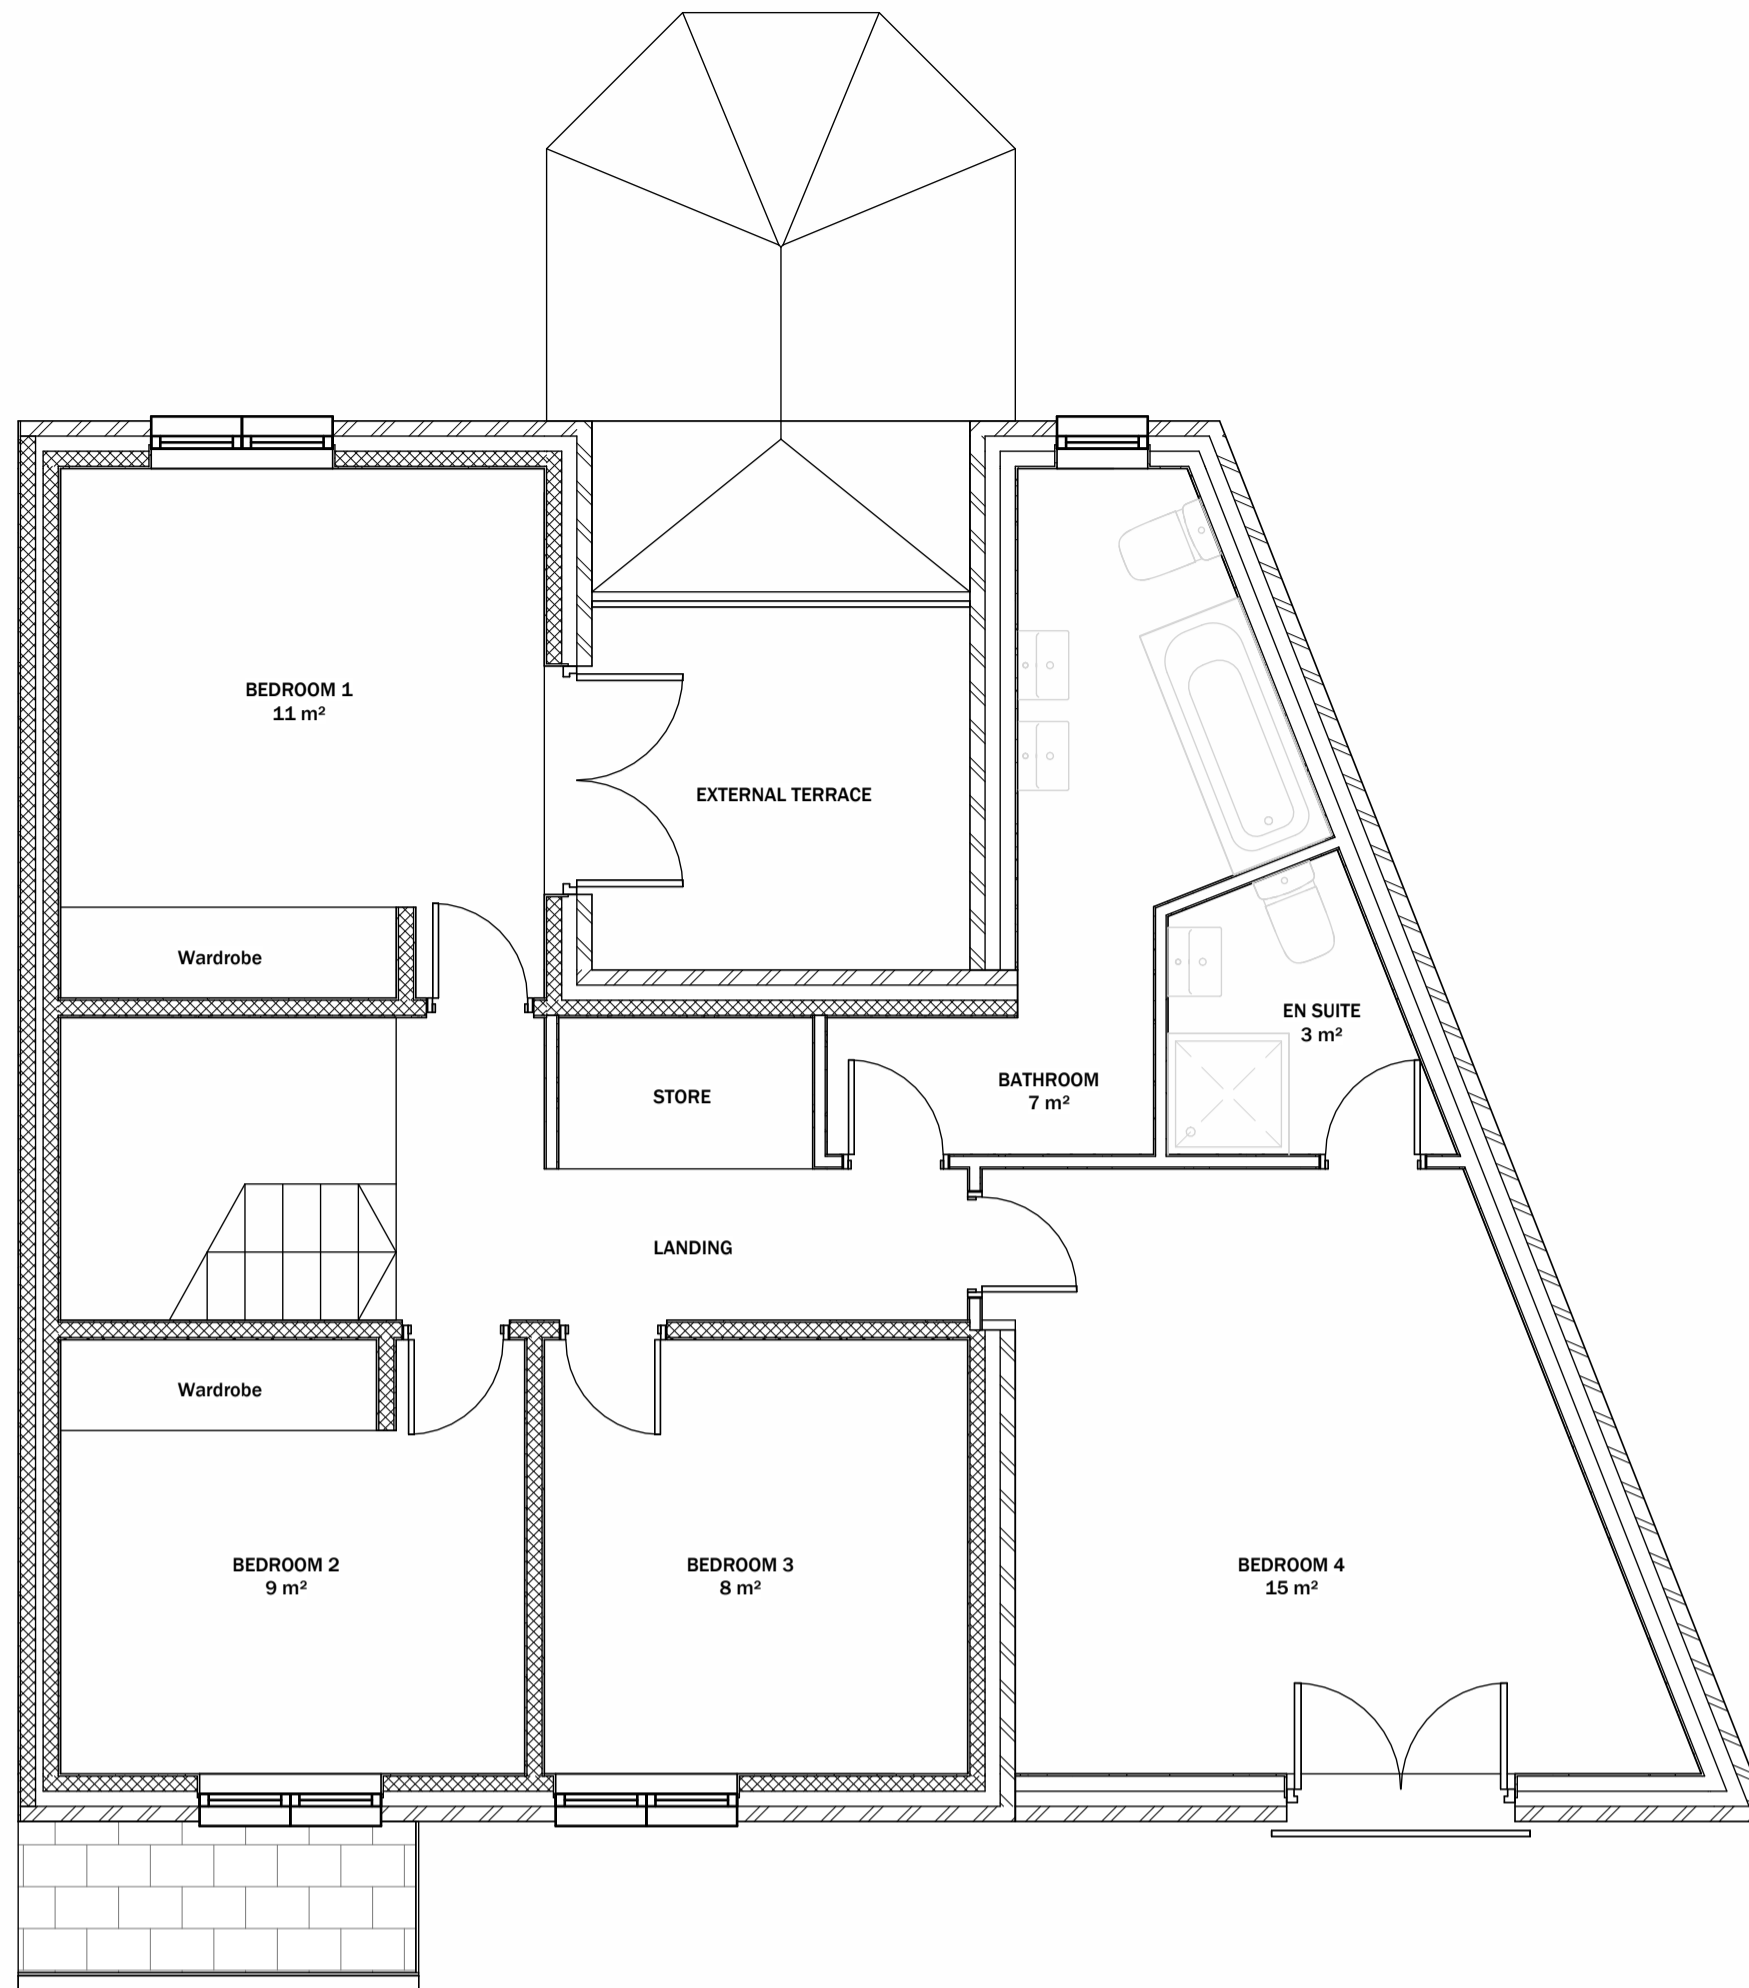


GENERAL NOTES
 ALL DRAWINGS ARE TO BE READ IN CONJUNCTION WITH THE RELEVANT SPECIFICATIONS AND ALL ENGINEERS' DRAWINGS AND SPECIFICATION.
 ALL LEVELS ARE IN METRES ABOVE ORDNANCE DATUM.
 ALL DIMENSIONS ARE IN MILLIMETRES (U.N.O).
 DO NOT SCALE ANY DRAWINGS OR DIGITAL DATA. IF IN DOUBT ASK. WORK TO FIGURED DIMENSIONS ONLY. ANY DISCREPANCIES IN DIMENSIONS ARE TO BE REFERRED TO THE ARCHITECT BEFORE WORK IS PUT TO HAND.
 THE CONTRACTOR MUST ADVISE THE ARCHITECT AND ENGINEER OF ANY DISCREPANCIES BETWEEN THE CONTRACT DRAWINGS AND/OR SITE CONDITIONS / DIMENSIONS AT THE EARLIEST POSSIBLE OPPORTUNITY.
 ALL DIMENSIONS AND LEVELS ARE TO BE CHECKED ON SITE BY THE CONTRACTOR OR HIS SUBCONTRACTOR PRIOR TO MANUFACTURE OR COMMENCING ON SITE.
 ALL WORK HAS TO BE CARRIED OUT WITH THE REQUIREMENTS OF THE RELEVANT STATUTORY AUTHORITIES AND REGULATIONS.
 ALL WORKS ARE TO BE CARRIED OUT IN ACCORDANCE WITH THE CURRENT CDM REGULATIONS.
 ALL PROPRIETY PRODUCTS TO BE AS SPECIFIED OR EQUAL APPROVED.

© Copyright

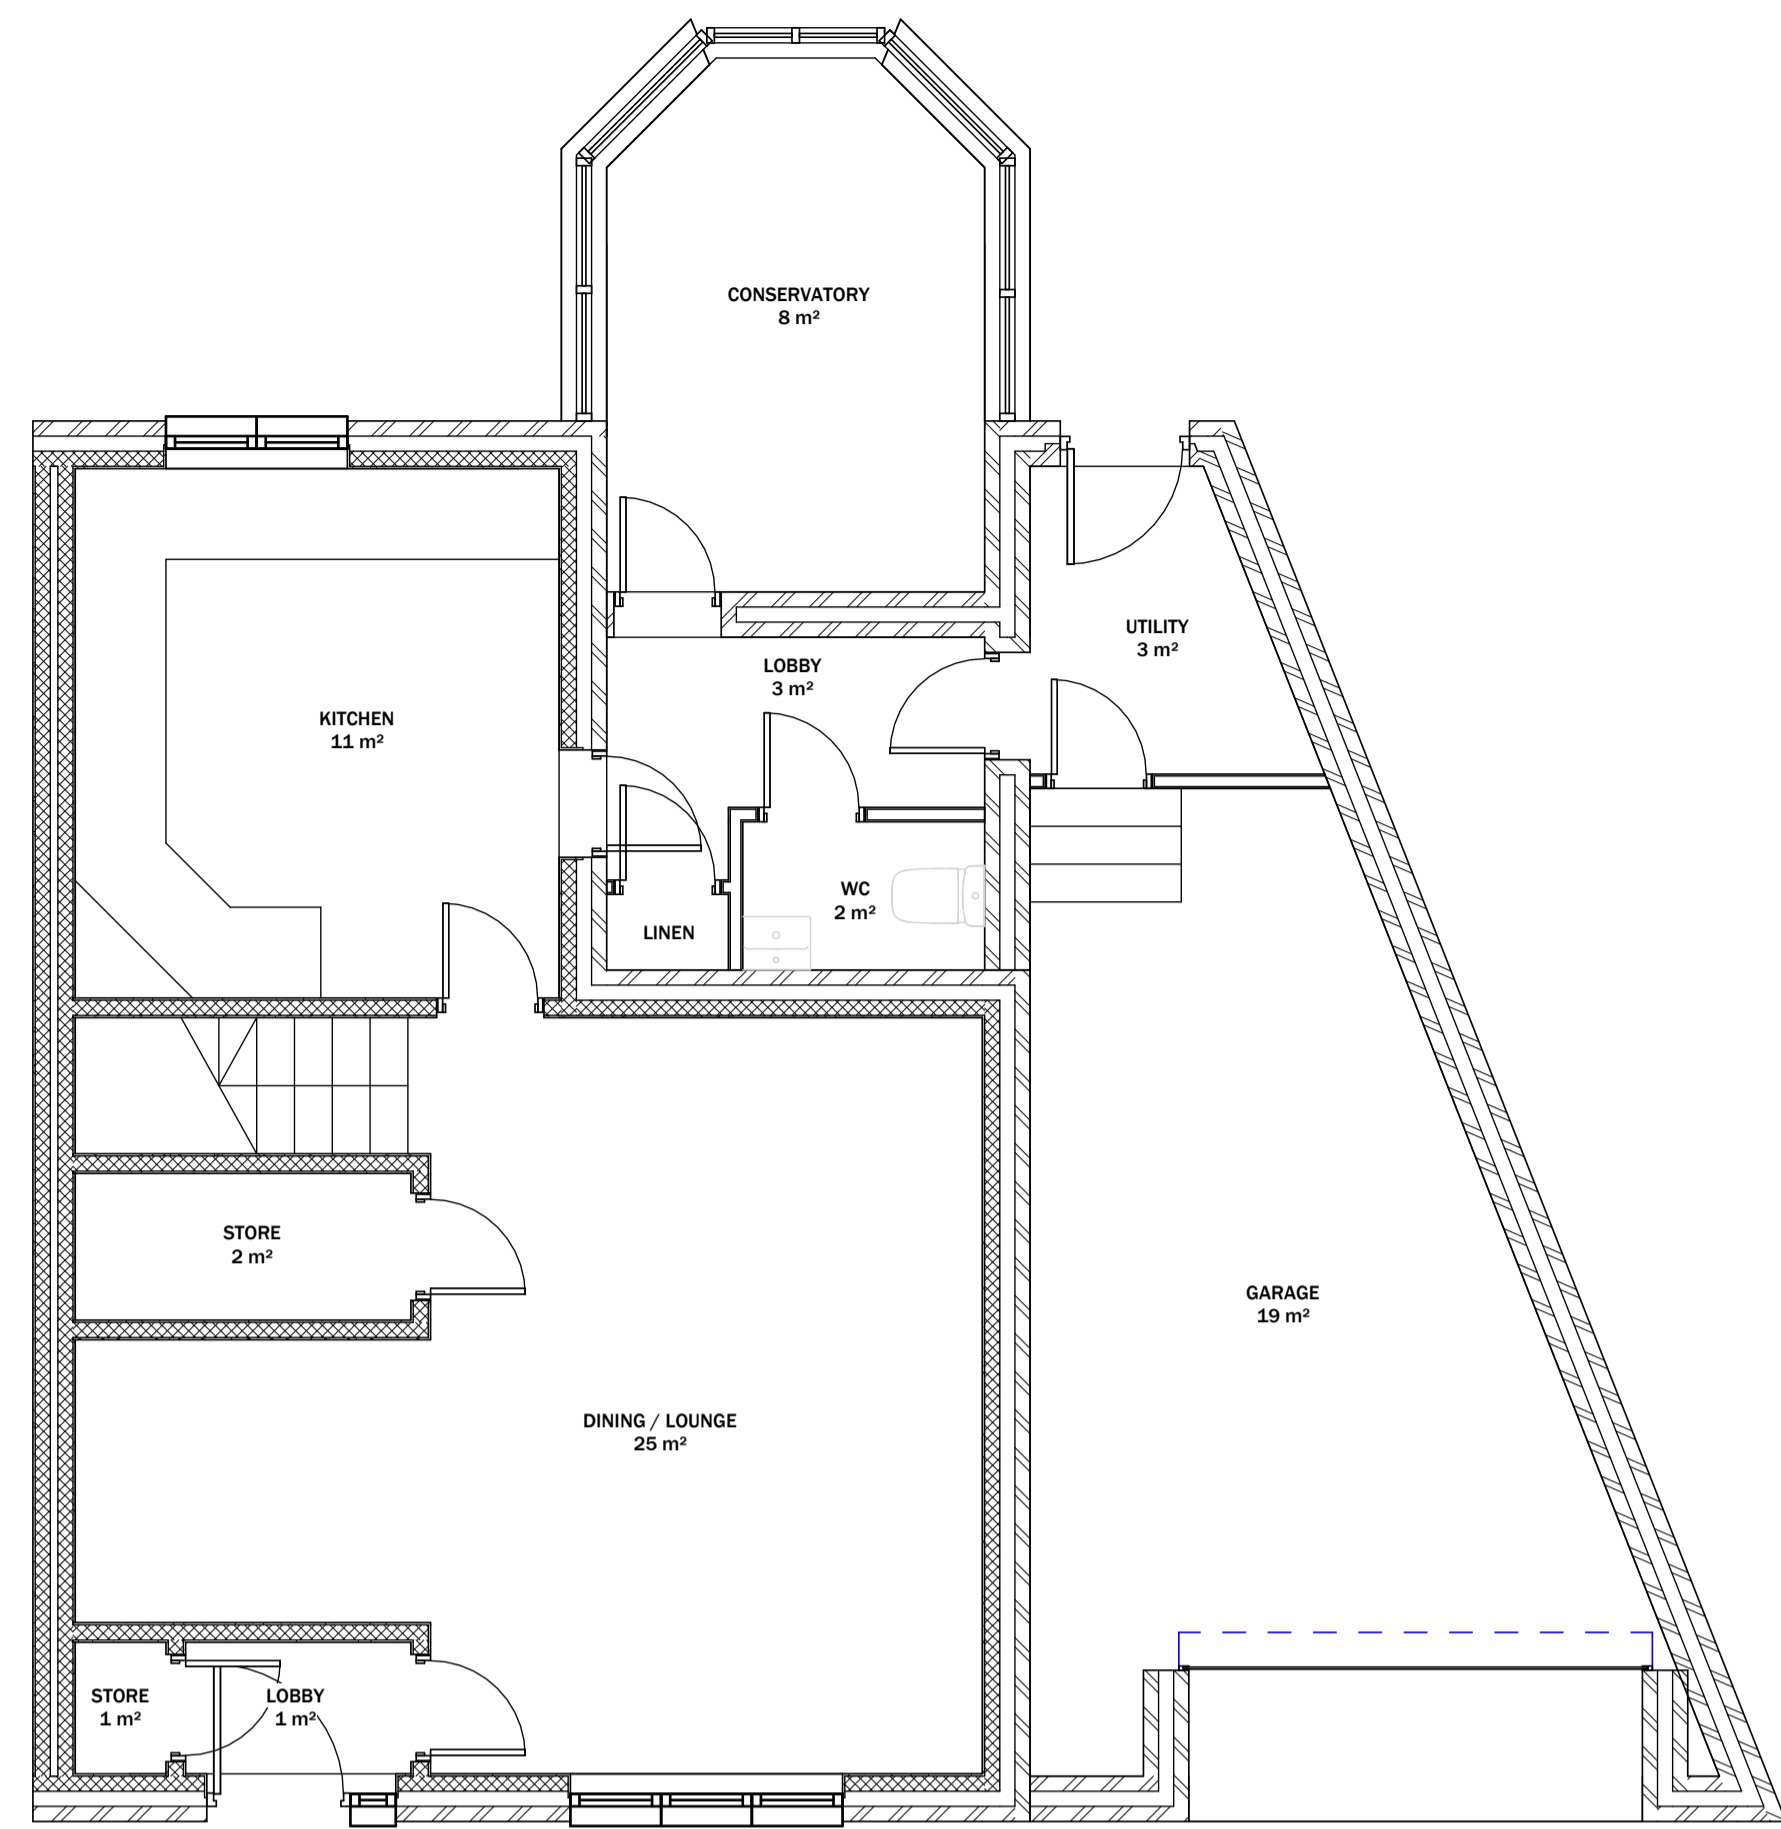


GROUND FLOOR PLAN AS EXISTING

Scale: 1:50
 0 2.5m 5m
 1:50 THIS DRAWING MAY HAVE BEEN REDUCED

FIRST FLOOR PLAN AS EXISTING

Scale: 1:50

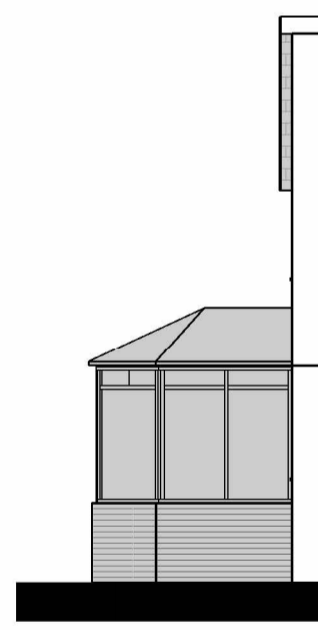


NORTH ELEVATION AS EXISTING

Scale: 1:100



EAST ELEVATION AS EXISTING

Scale: 1:100

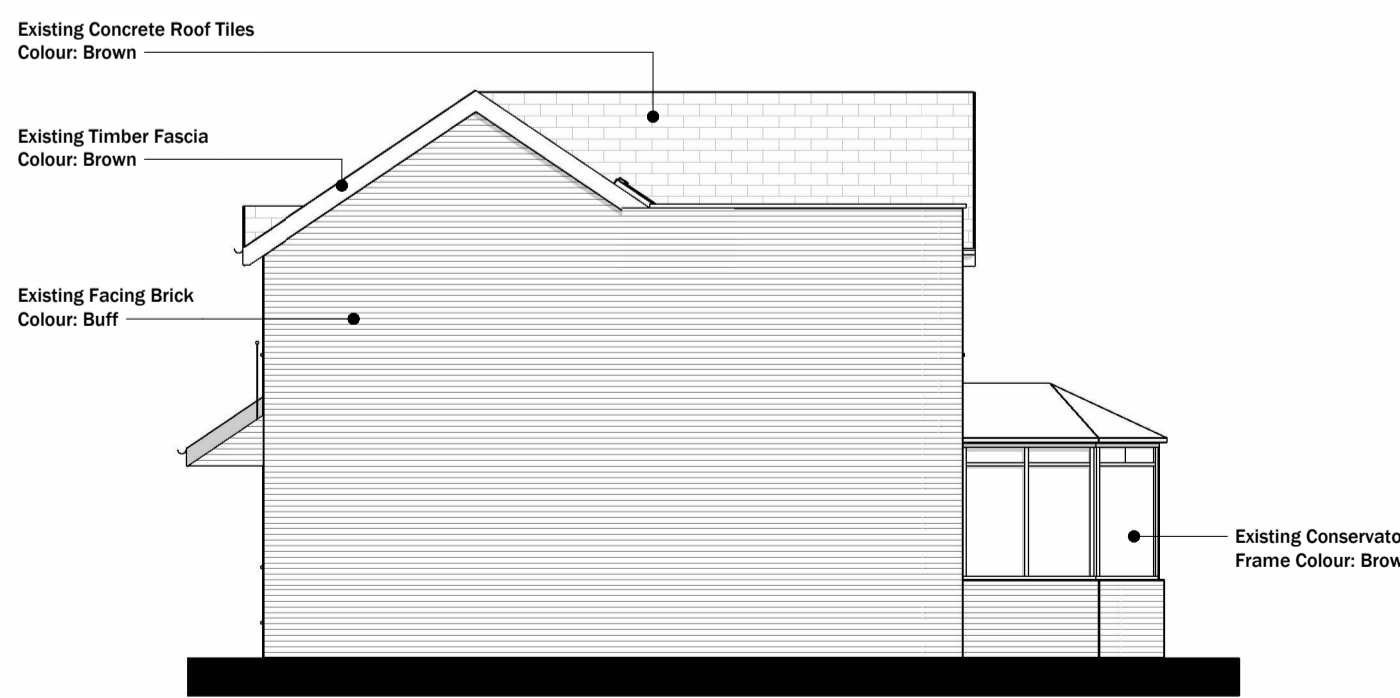


SOUTH ELEVATION AS EXISTING

Scale: 1:100
 0 5m 10m
 1:100 THIS DRAWING MAY HAVE BEEN REDUCED



WEST ELEVATION AS EXISTING

Scale: 1:100

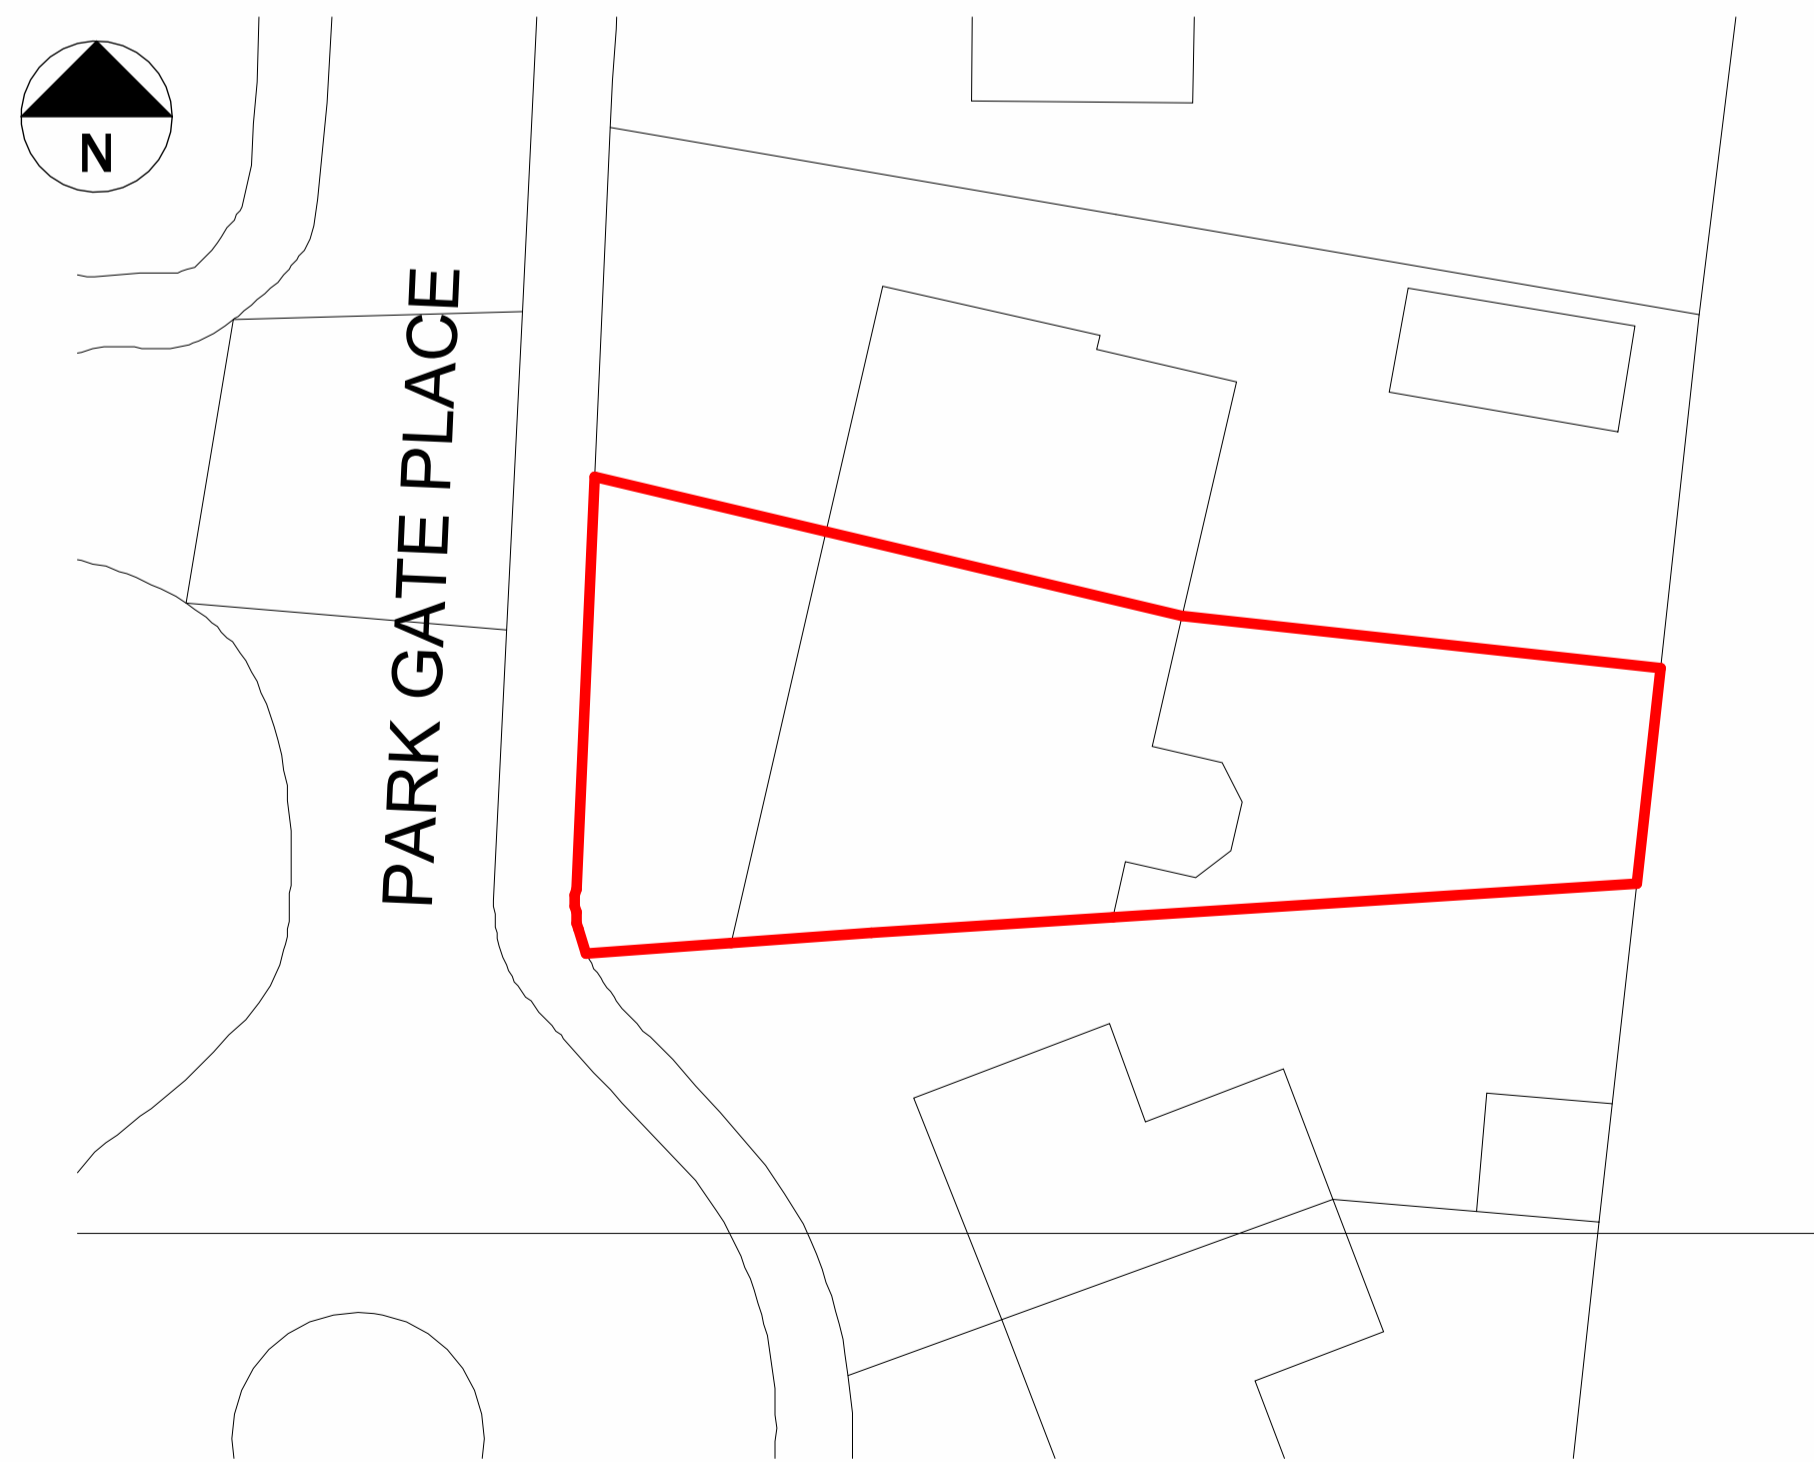

SITE PLAN AS EXISTING

Scale: 1:200
 0 10m 20m
 1:200 THIS DRAWING MAY HAVE BEEN REDUCED

P01 30.05.22 First Issue
 Rev. Date Description



PURPOSE INFORMATION

PROJECT
 Alterations at 15 Parkgate Place, Bellshill
 ML4 3HE

TITLE
 AS EXISTING

SCALE As Indicated © A1
 DRAWN MD DATE 30.05.22
 SHEET NUMBER

A0.2
 PROJECT NUMBER 22-009 REVISION P01