




DO NOT SCALE THIS DRAWING  
 DIMENSIONS TO BE NOTED OR DIMENSIONS IN  
 FIGURED DIMENSIONS  
 CONTRACTORS MUST CHECK ALL DIMENSIONS ON SITE PRIOR TO  
 CONSTRUCTION AND FOR USE ON THIS SITE ONLY  
 THIS DRAWING IS COPYRIGHT AND FOR USE ON THIS SITE ONLY

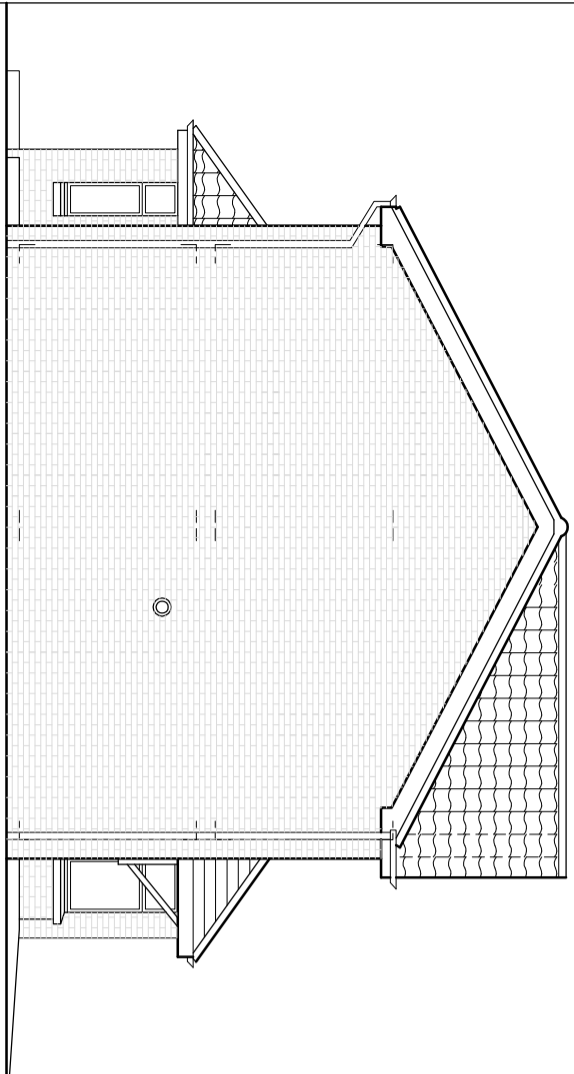


Existing North (side gable) Elevation

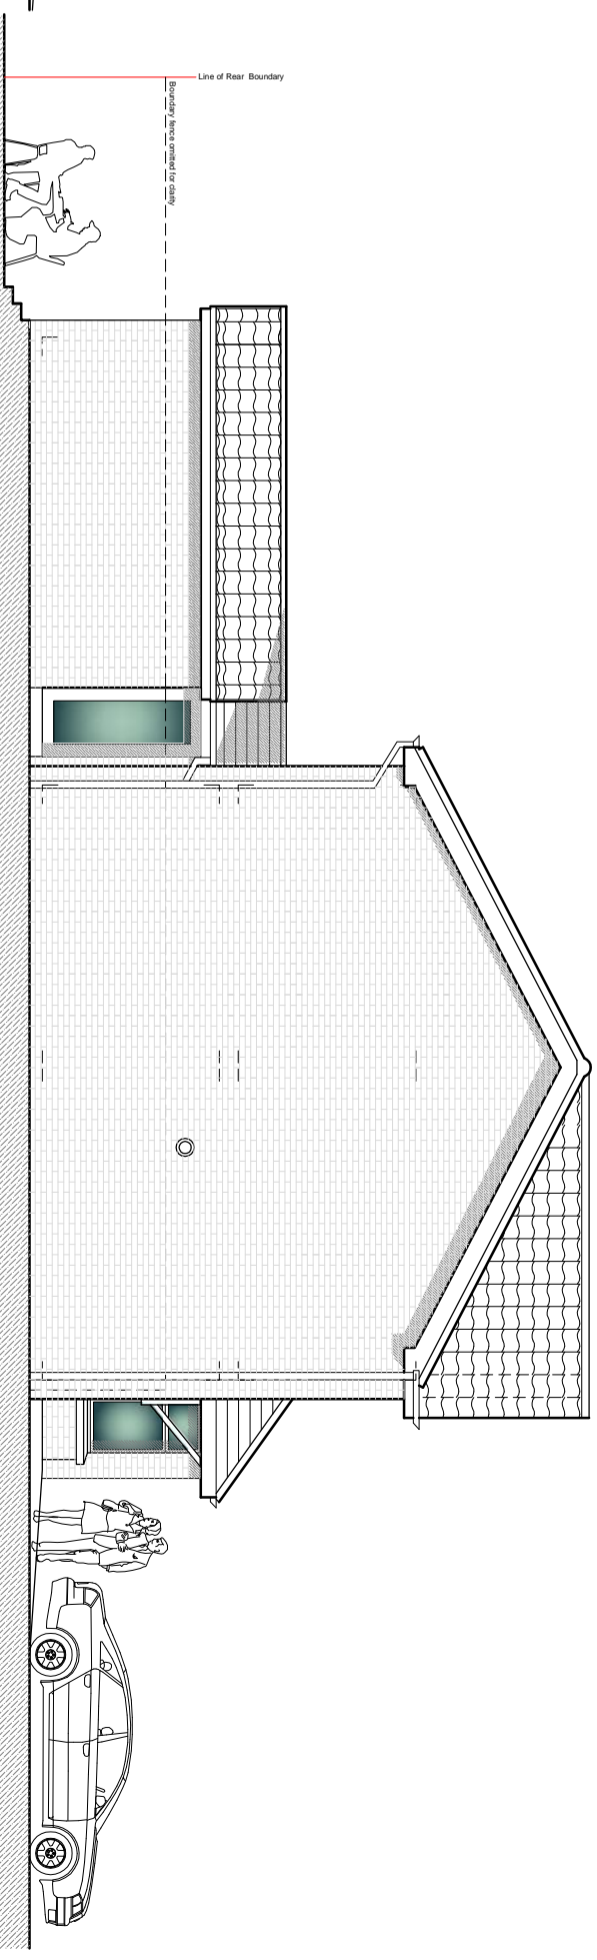


Proposed North (side gable) Elevation

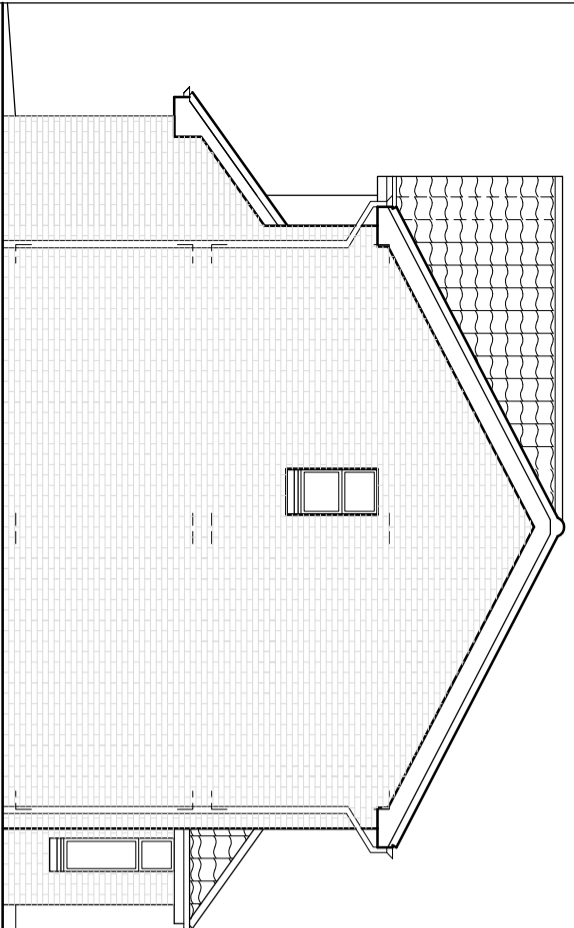

Existing South (side gable) Elevation

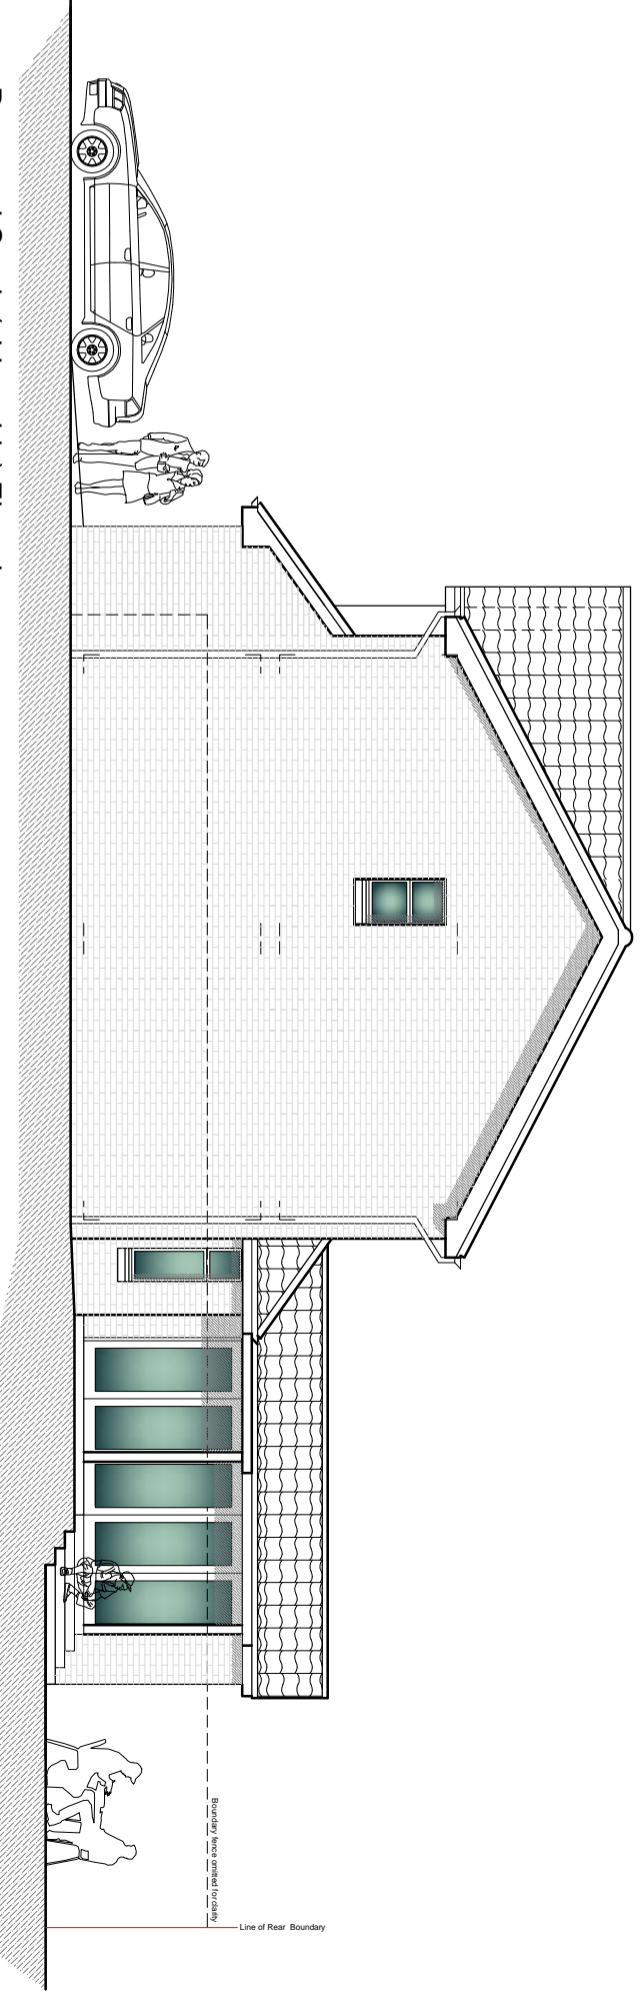

Proposed South (side gable) Elevation

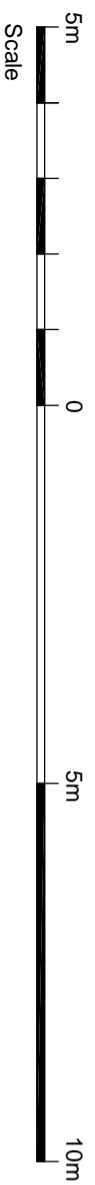

**Alpha Development**

Intense House, 10 Elm Avenue  
 Lenzie, Glasgow  
 tel: 0141 775 9259, mob: 07890 037 032  
 e-mail: malcolm@regusson66@googlemail.com

**Planning**

Applicant <b>Mr Gordon Daven</b> 14 Reynolds Drive, G33 6ED		Project: <b>Alteration and Extension to;</b> 14 Reynolds Drive, G33 6ED		Scales 1:100 @ A3 sheet size	
Drawing Title Existing and Proposed West and South Elevations		Revisions: Date Description		Planning Granted Planning Reference Number	
				Date 13th June 2022	
				For Warrant Prep Date	
				Job No N/A	
				Drawing No Planning 03	
				Rev None	