

Existing Elevations



South West Elevation



North East Elevation




North West Elevation




South East Elevation


Proposed Elevations

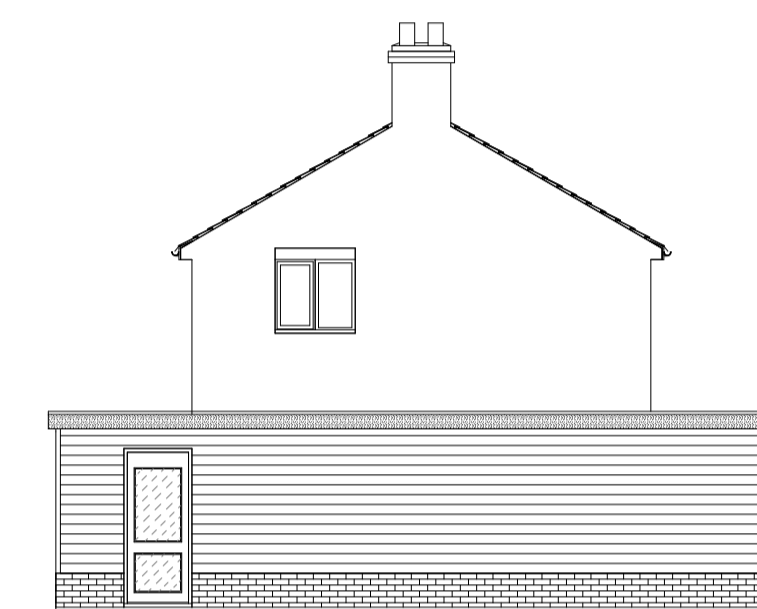


Existing Ground Floor

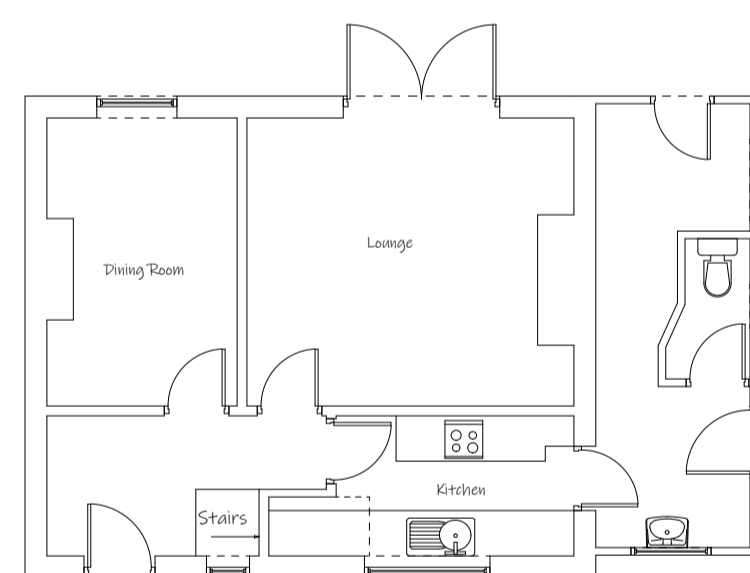



Existing First Floor

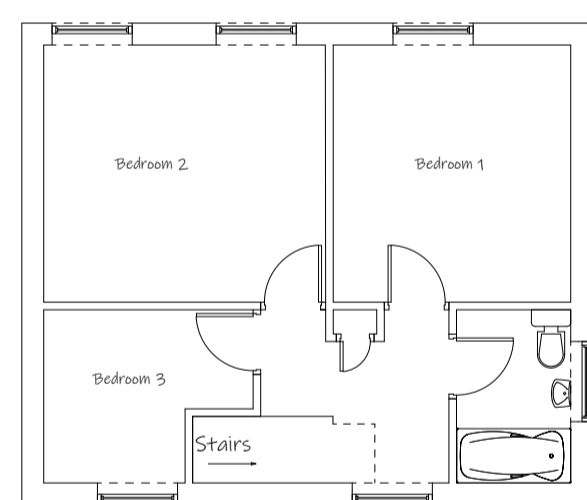


Roof Plan

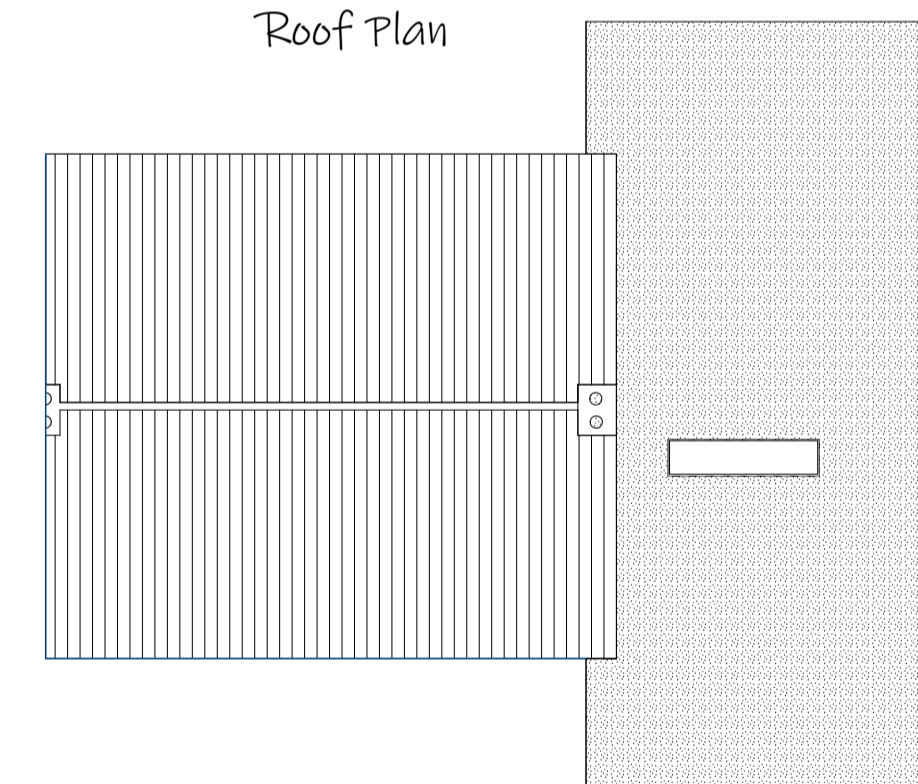

Proposed Ground Floor

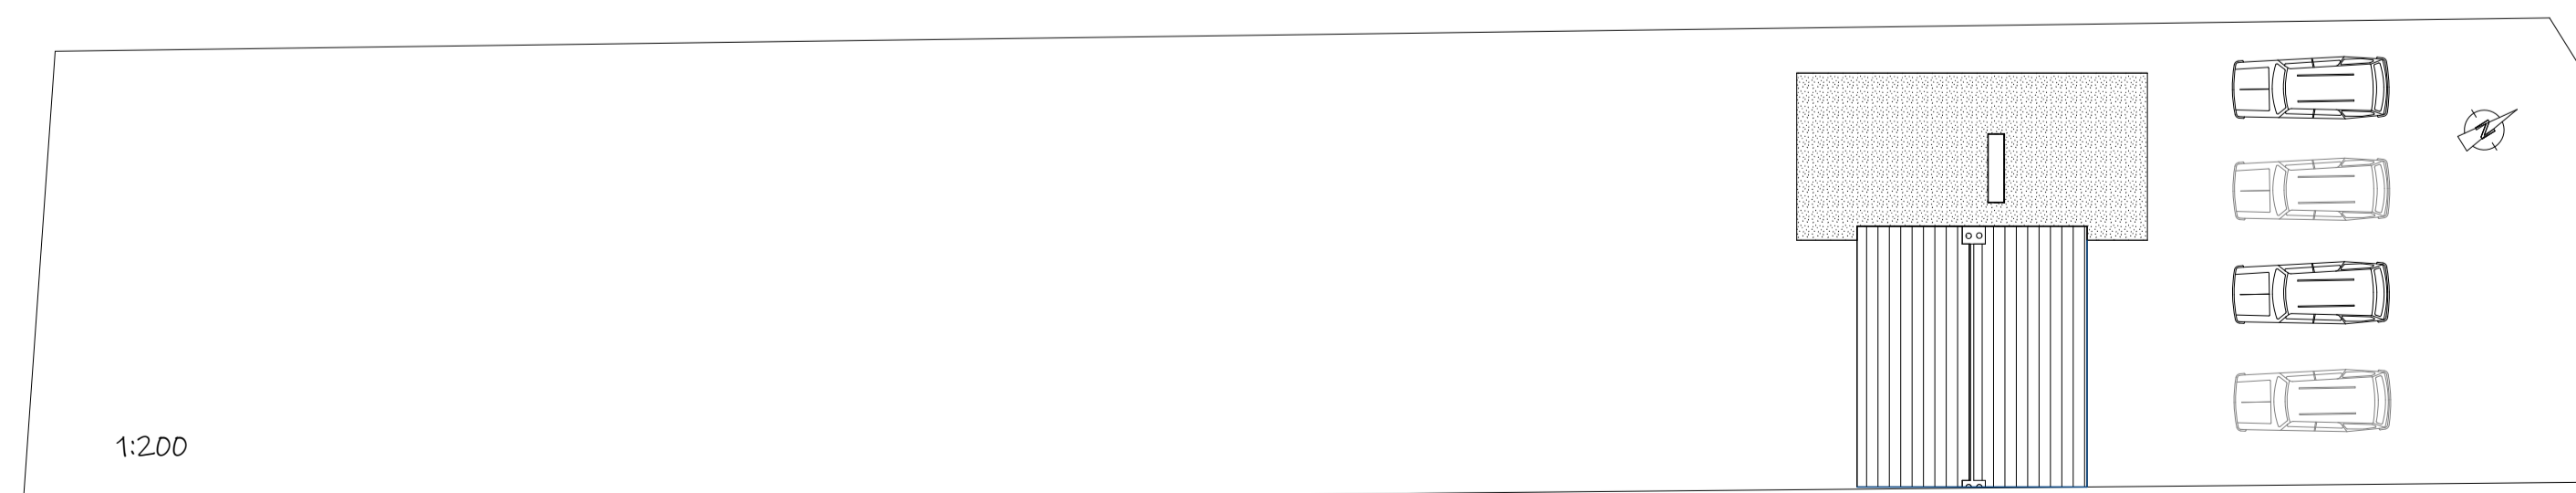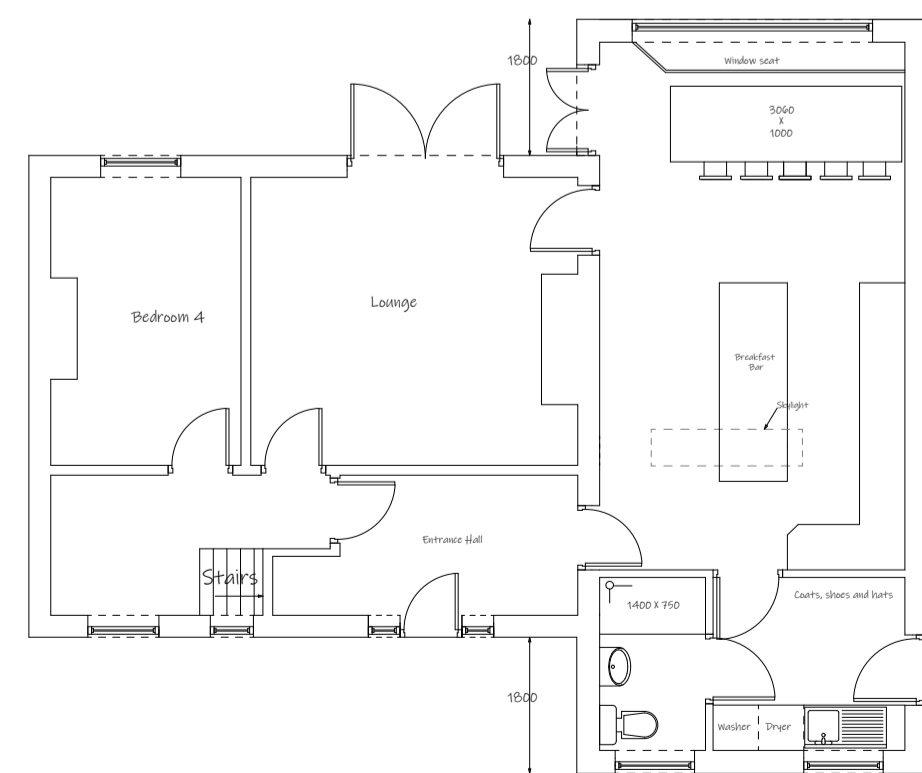

Preliminary

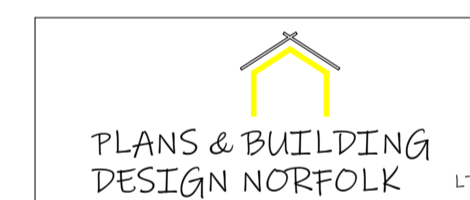

Project

Demolition of existing single storey, single brick side extension.
 Replace with new modern single storey side extension.
 Replace existing front door with glass window and replace front window with new door and side lights.

Notes

- Skylight - - - - - 2m X 1m
- Bricks - To match existing property
- Roof - EPDM roofing system
- Windows - Anthracite Grey
- Doors - Anthracite Grey
- Cladding - Anthracite Grey

Date 6th June 2022

Scale 1:100 1:200

Elevations, Floor Plans, Roof plan & Site plan

Mr & Mrs Patten
 2 Adams Lane
 Corpesty
 Norwich
 NR11 6QJ

Drawn by
 Plans and Building Design Norfolk Ltd
 info@plansandbuildingdesignnorfolk.co.uk
 07584 622776

Plan No 605 / 22

No measurements to be scaled off plans.
 Measurements to be checked by contractor prior to commencement of work.
 Any discrepancies to be referred to the designer

This drawing is for information and Local Authority approval purposes