





Front Elevation facing North East
Scale 1:100



Elevation facing South East
Scale 1:100

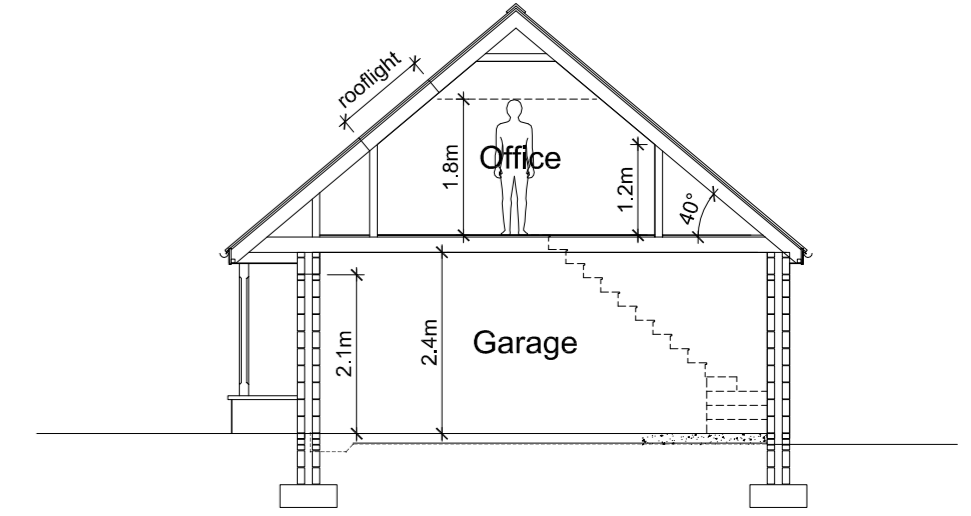

Section
Scale 1:100

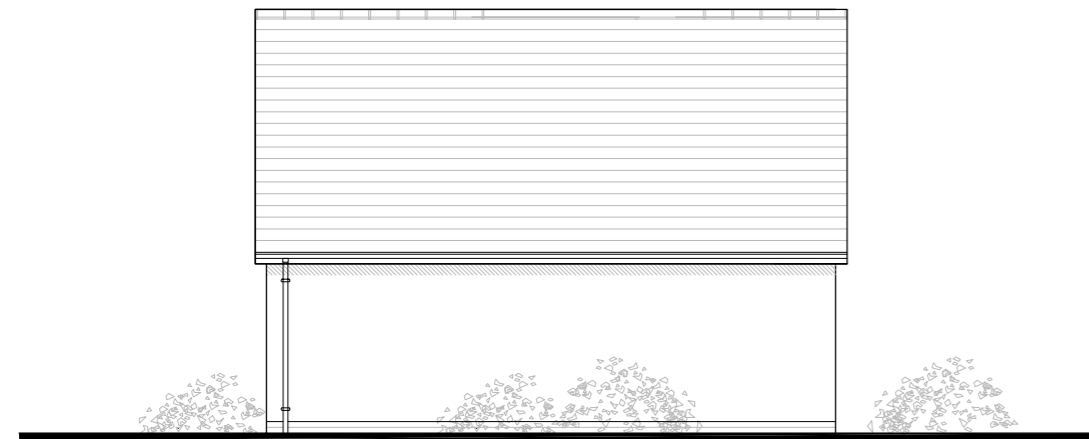


Rear Elevation facing South West
Scale 1:100




Elevation facing North West
Scale 1:100

EXTERNAL FINISHES SCHEDULE


- Walls:** Painted smooth render finish to external walls. with natural stone piers.
Larch/Cedar horizontal weather board to gable ends (natural finish).
- Roof:** Natural slate roof with blue/black angular ridge tiles.
Painted timber fascia & barge boards.
Canopy roof over garage doors supported on painted timber posts.
Rooflights flush with roofslate.
- Windows:** Colour coated aluminium double glazed windows.
- Doors:** Colour coated up and over garage doors.
- Rainwater:** Half round gutters & circular downpipes.
- Goods**

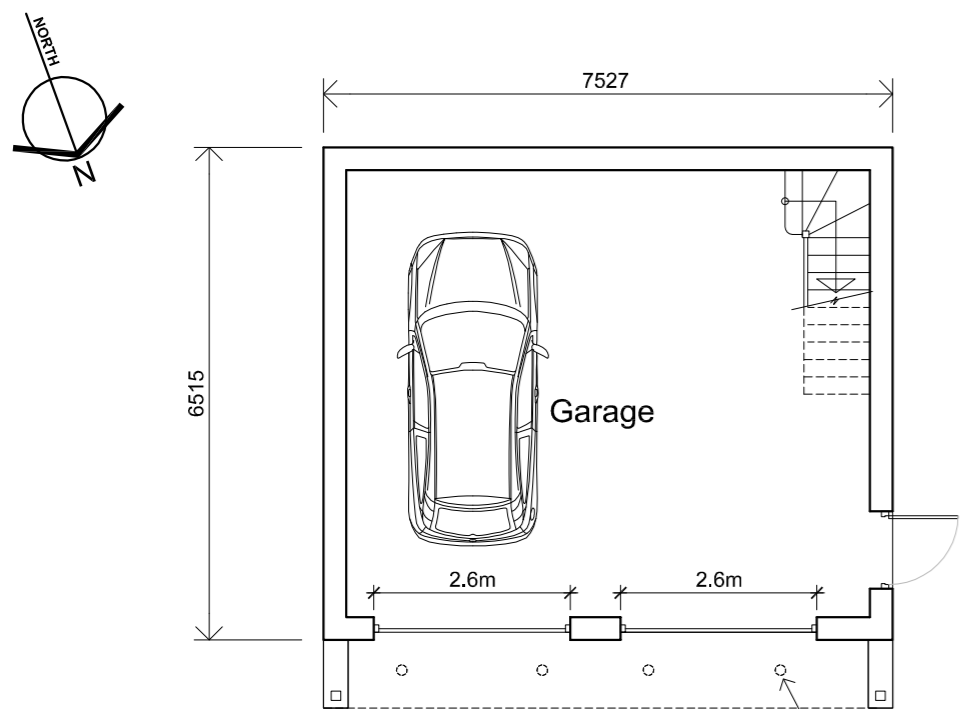

Ground Floor Plan
Scale 1:100

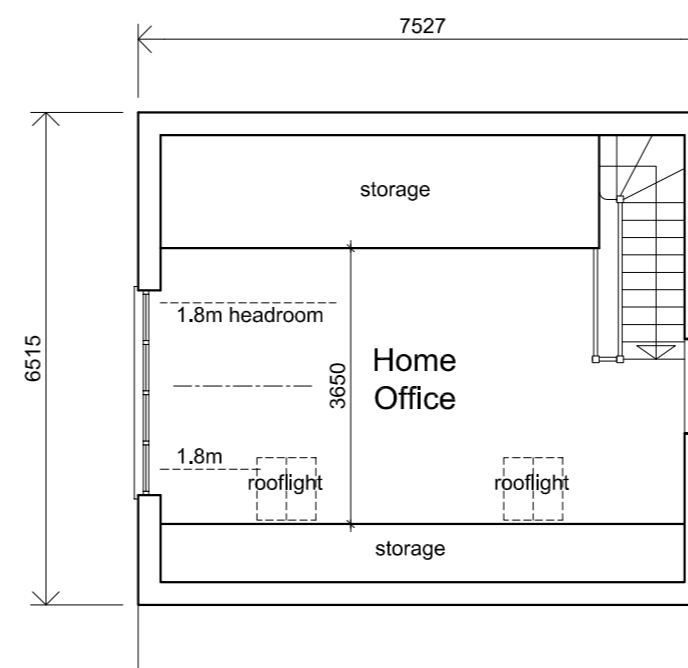

First Floor Plan
Scale 1:100

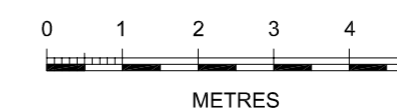

Buckle Chamberlain Partnership Ltd. Architects & Architectural Technologists.		
Mill House, Llancayo Court, Llancayo, Usk, Monmouthshire NP15 1HY		Tel: 01291 672264 01291 673424 Fax: 01291 671050 Email: enquiries@bucklechamberlain.co.uk
Client	Mr & Mrs Bellew	
Project	Alterations & Extension at High Winds, Tredunnoch, Usk NP15 1PF	
Drawing	Proposed Garage	
Date	May 2022	Scale 1:100 @ A2
Drawn by	CB	Drawing No 1618[PL]105
Checked by		
Status		