




NOTE: NO SURFACE WATER DRAINAGE SYSTEM TO FRONT OF PROPERTY - RAINWATER GUTTER IS SERVED BY R.W. PIPE ON NEIGHBOURING PROPERTY

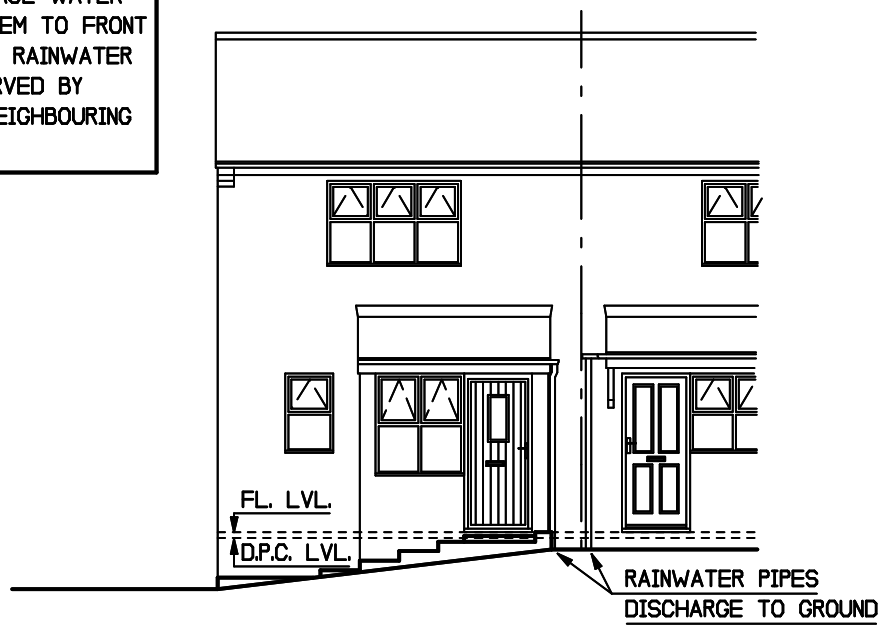

FRONT ELEVATION

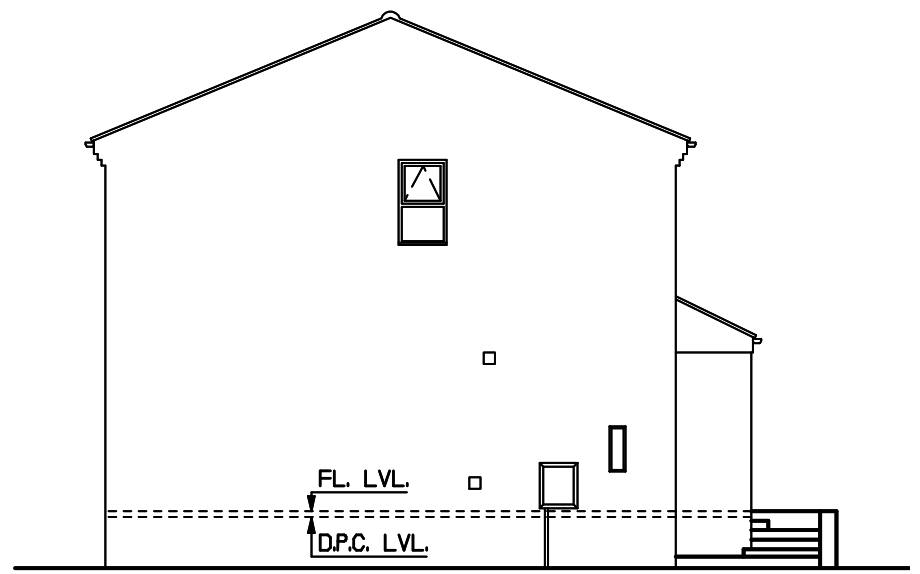

SIDE ELEVATION

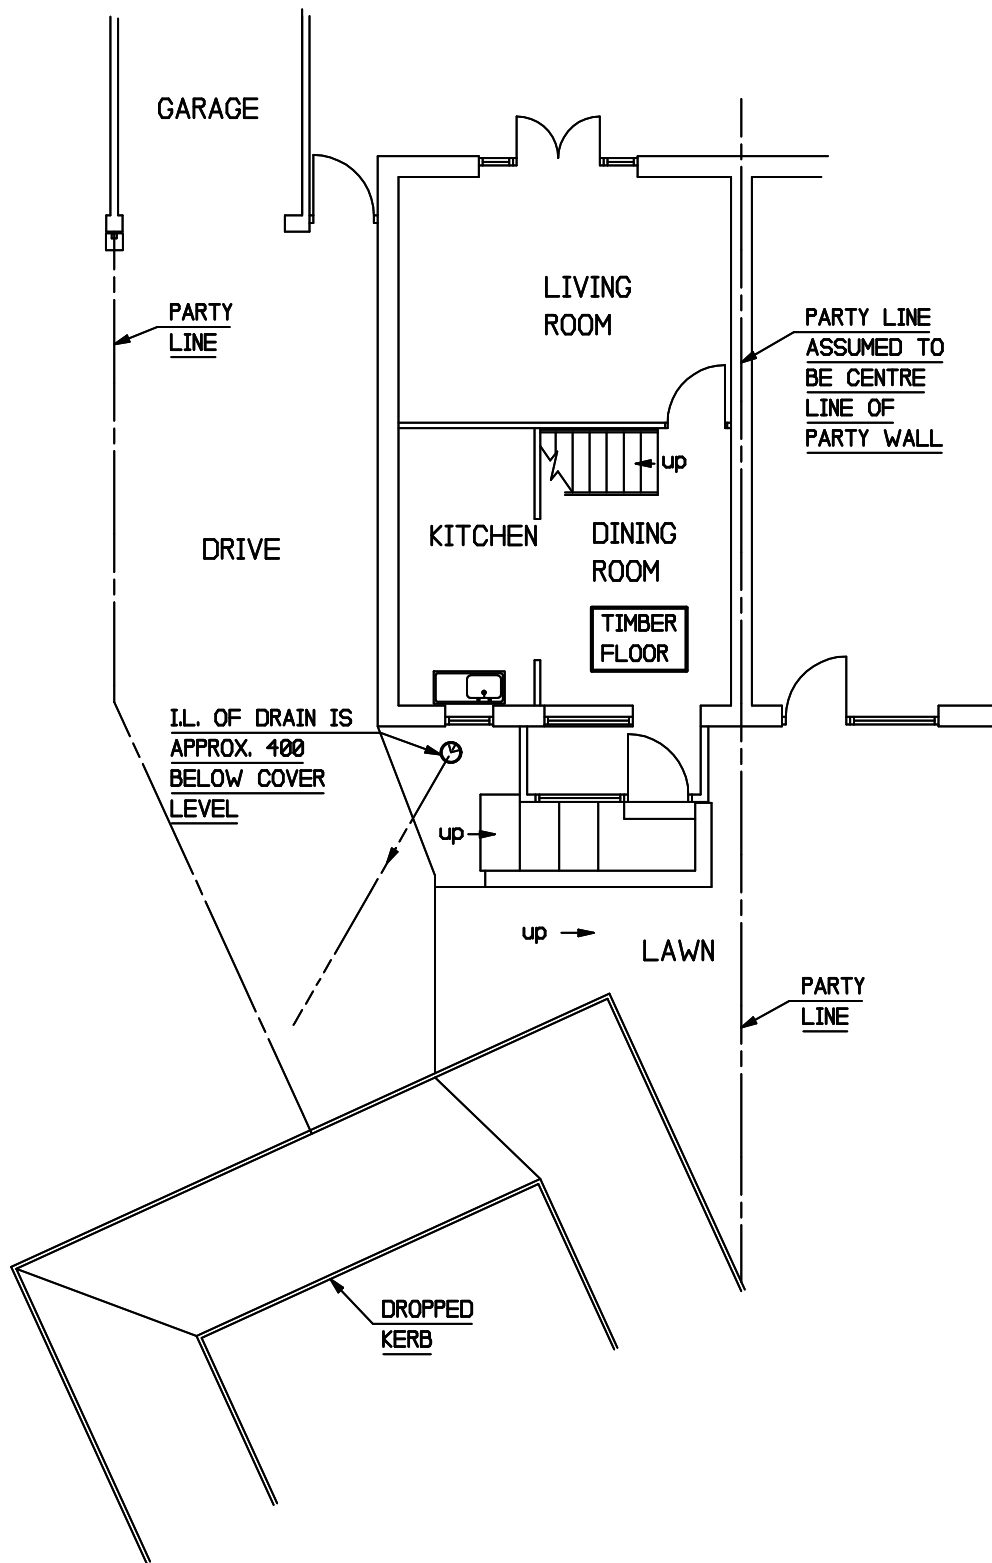

GROUND FLOOR PLAN

SUBMISSION IS FOR PLANNING PERMISSION ONLY:
BUILDING REGULATIONS DETAILS ARE IN ABEYANCE

PROPOSED FRONT EXTENSION TO No. 23 BYWELL DRIVE,
PETERLEE, FOR MR M. ROBINSON
DRG. No. 1: PLANS AS EXISTING
A3: SCALE = 1:100 E. DINNING MAY 2022

F-103