

This drawing is the property of IPS Architects and copyright is reserved by them.  
 This drawing is not to be copied or disclosed by or to any unauthorized person without the prior written consent of IPS Architects.

Do not scale from this drawing.







All dimensions are to be checked on site prior to construction, manufacture of any components and ordering of materials and equipment.

All materials and workmanship are to be reported to the architects for clarification.

All materials and workmanship to be accordance with the current British Standards and codes of practice.

This drawing is to be read in conjunction with all relevant Architectural Structural Engineers, Mechanical Engineers, Electrical Engineers and Specialists drawings and specifications.

- STEEL BEAMS
- WALLS
- DIMENSION
- WINDOWS
- KITCHEN SURFACES

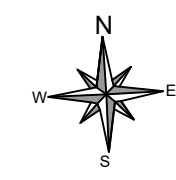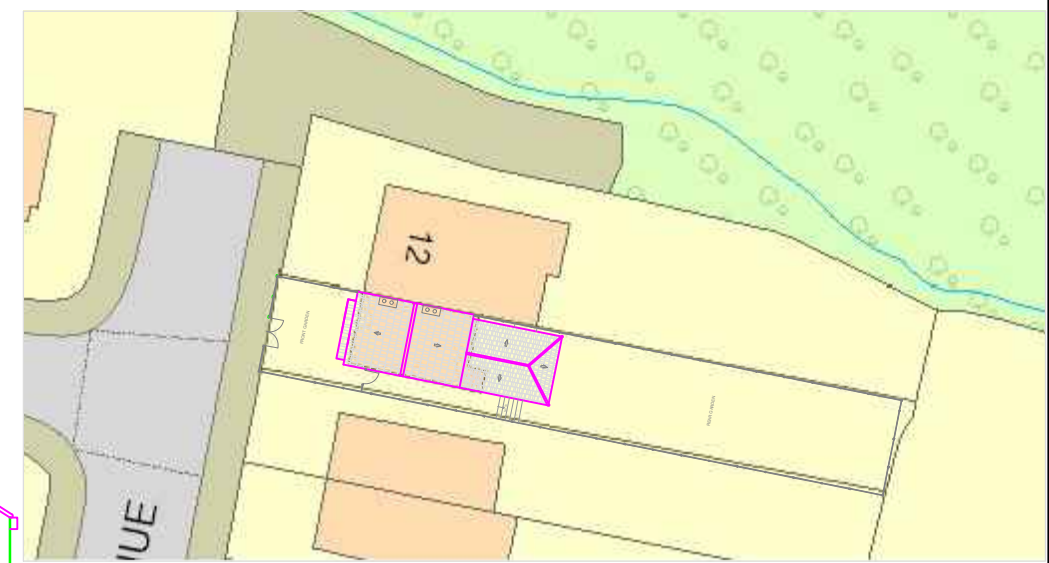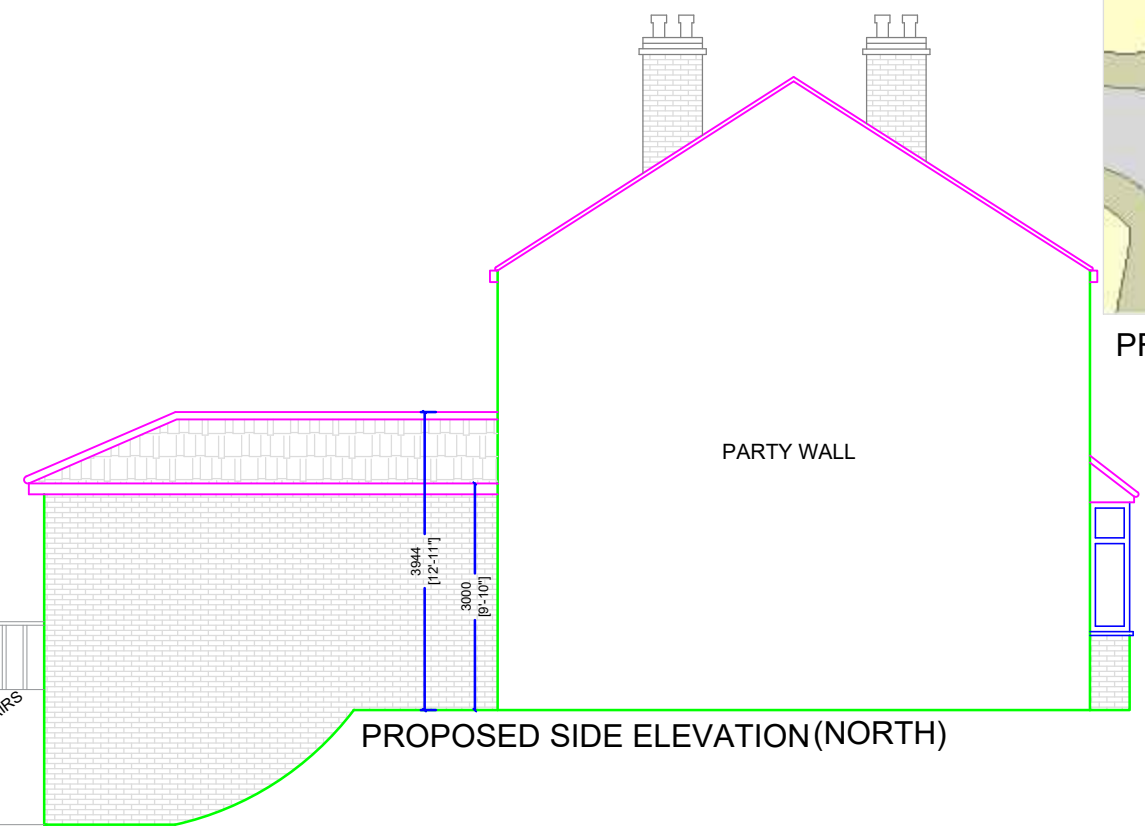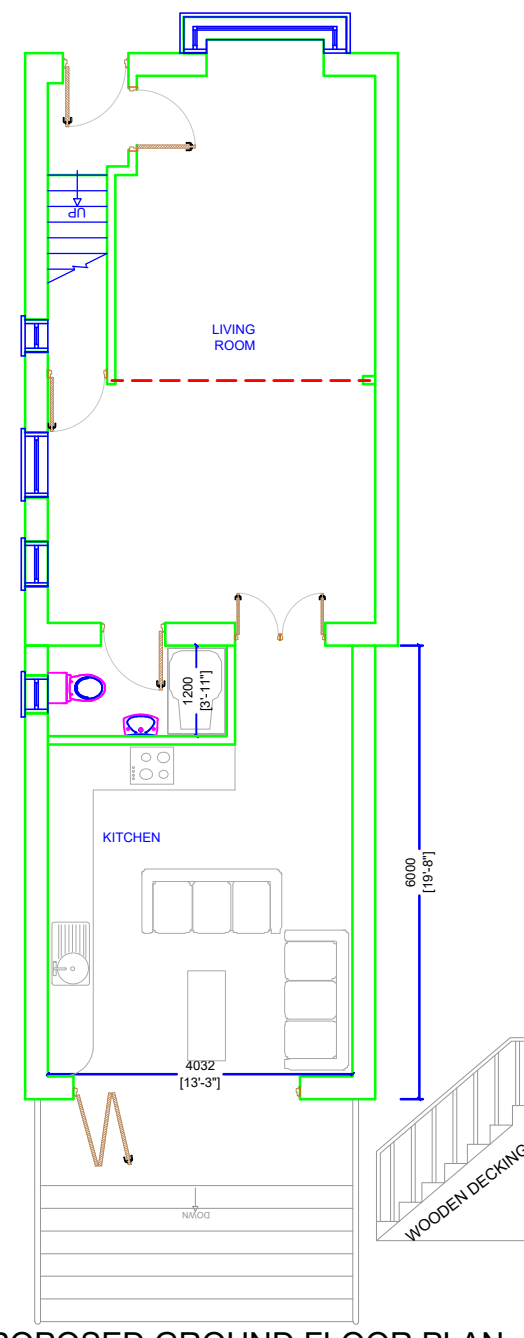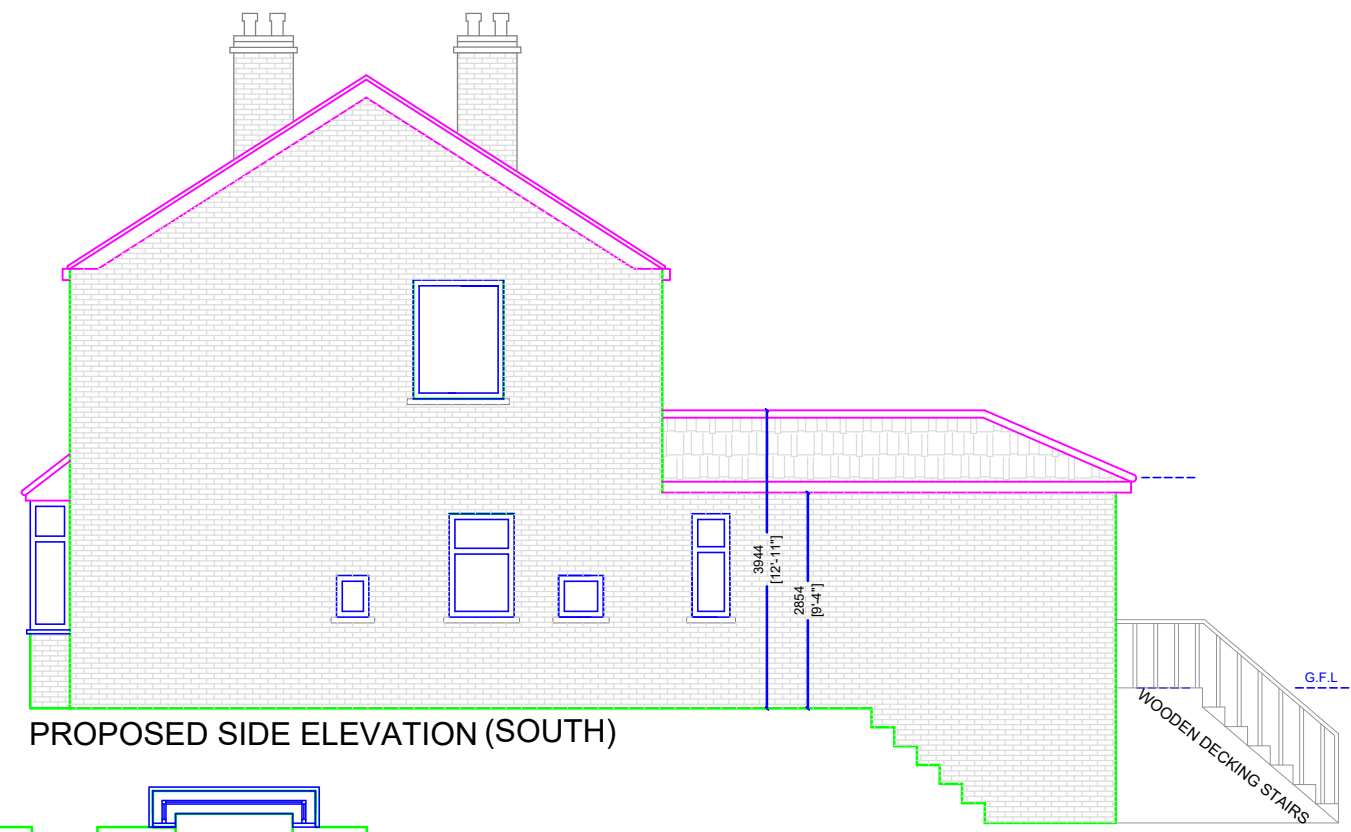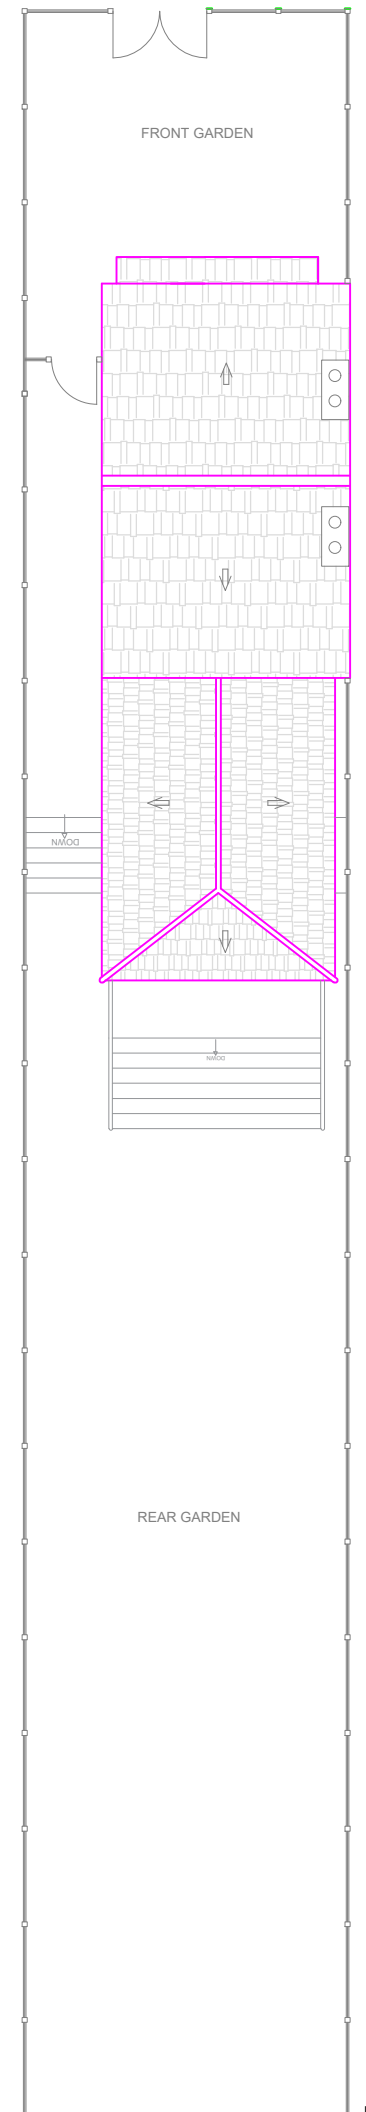

**I Planning Services**  
 email: ipsuk@live.co.uk  
 6b Cook Street,  
 Bury, Lancashire,  
 BL9 0RP,  
 0161 8717405

Proposed Floor plans and Elevations  
 of 10 Mirfield Avenue, Stockport, SK4 2AD  
 Scale : 1 : 100 on A3 | All Dimensions in Meters  
 Ref: IPS/R/10/SK42AD | Date : 27/05/2022  
 SHT 2 of 2 | Proposal

