




DRAWING LEGEND

- Application Boundary
 - Outline application only
 - Denotes tarmac finish
 - Denotes concrete surface finish
 - Denotes landscaped area with misc planting within application area
 - Denotes approx extent of tactile paving
 - Denotes parking space with electrical charging
 - Denotes parking space with future electrical charging provision
 - Timber knee rail
 - 1.8m high close boarded fence unless noted otherwise
 - 1.8m high palisade fence unless noted otherwise
 - Existing trees retained
 - New trees - Refer also to Landscape consultant layout
 - Heavy duty bollards
 - New stainless steel anti ram bollards
- Refer to drg. 200550-1050 for details of existing site layout and key feature annotations

DRAWING BASED ON TOPOGRAPHICAL SURVEY BY BERRY GEOMATICS - 21/21

SERVICES AND LEVELS OMITTED FOR CLARITY

| | |
|--|--------------|
| TOTAL SITE PARKING | - 191 |
| ALDI PARKING | - 144 |
| Standard | - 102 |
| Disabled | - 6 |
| Parent & Child | - 8 |
| Active EVCP | - 4 |
| Spaces with Future EVCP infra. | - 20 |
| Staff Parking | - 4 |
| UNIT 2 PARKING | - 47 |
| Front car park | - 23 |
| (Includes 2 disabled/ 4 active EVCP and 10 future) | |
| Service yard | - 24 |

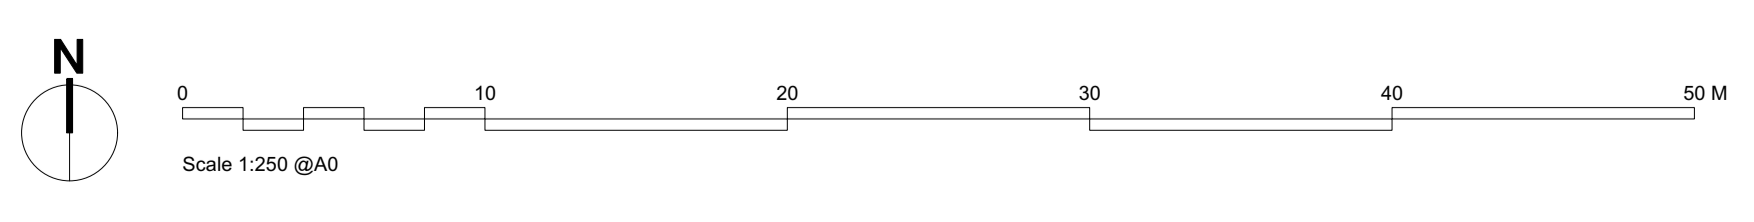

P13 08/04/2022 MS MW Unit 2 disabled bay added.
 P12 23/03/2022 MS MW Parking layout adjusted to suit. Service yard boundary added. Existing signs replaced with ramp. Unit 2 EVCP spaces added.
 P11 07/03/2022 KH MW Access road 'strengthened'. Parking layout adjusted to suit. CBF added to southeast boundary following existing boundary treatment line.
 P10 25/02/2022 DM MW Proposed levels/contours added. Other unit slips and retaining to other unit service yard added.
 P9 04/02/2022 KH MS Lime stone updates to floor plan.
 Rev. Code By App. Note

Proposed Site Plan

| | | | |
|----------------|-----------------|------------|-----|
| Project Number | 200550-1300 | Revision | P13 |
| Client | Aldi Stores Ltd | Author | AM |
| Designer | AW | Checker | MW |
| Discipline | PLANNING | Drawn by | AM |
| Date | 28/4/21 | Checked by | MW |

ALDI | **Kendall Kingscott**
 Chartered Architects | Chartered Building Surveyors | Interior Designers | CDM Services
 Client: Aldi, Totton, Salisbury Rd
 Project: Aldi Stores Ltd
 Date: 28/4/21
 Scale: 1:250
 Format: ISO A0
 File Name: 200550 Planning Master.vwx
 Drawing Title: Proposed Site Plan