

DO NOT SCALE ONLY USE DIMENSIONS SHOWN

Any discrepancy to be reported to CA
This drawing is ONLY intended to be used for the purpose of planning
This drawing is not to be used, copied or disclosed by or for persons without prior written authorisation consent from :
Please refer elsewhere appropriately for all other consultancies in conjunction with this drawing as necessary.

Project Information:

Project Reference: 370

Project Title: Fisher House

Project Address: Fisher house, Rivington Lane

Drawing Information:

Drawn by: Jyh

Sheet Size: A3

Scale: 1:100

Date: 11.11.2021

Status: Planning

Drawing Title: Proposed Roof Plan








Drawing Number:


(P)3-15-PP

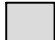Drawing Registry


Rev.	Date	Description
A	22.11.21	Drawing revised to client cor
B	03.12.21	carport omitted.
C	14.01.22	Fabric Legend added.
D	28.02.22	Revised for Planning

Legend

-  Light grey area indicates existing structure.
-  Dark grey area indicates proposed structure.
-  Indicates extent of demolition works subject to listed building consent.
-  Proposed perimeter french drain, to assist with damp and surface drainage identified in fabric condition survey (refer to item. 5.01)
-  Indicates structure above.
-  Indicates Jubb Clews reference as identified in Elemental Condition Appraisal.
-  Indicates position of secondary glazing / acoustic shutter to existing / retained window.

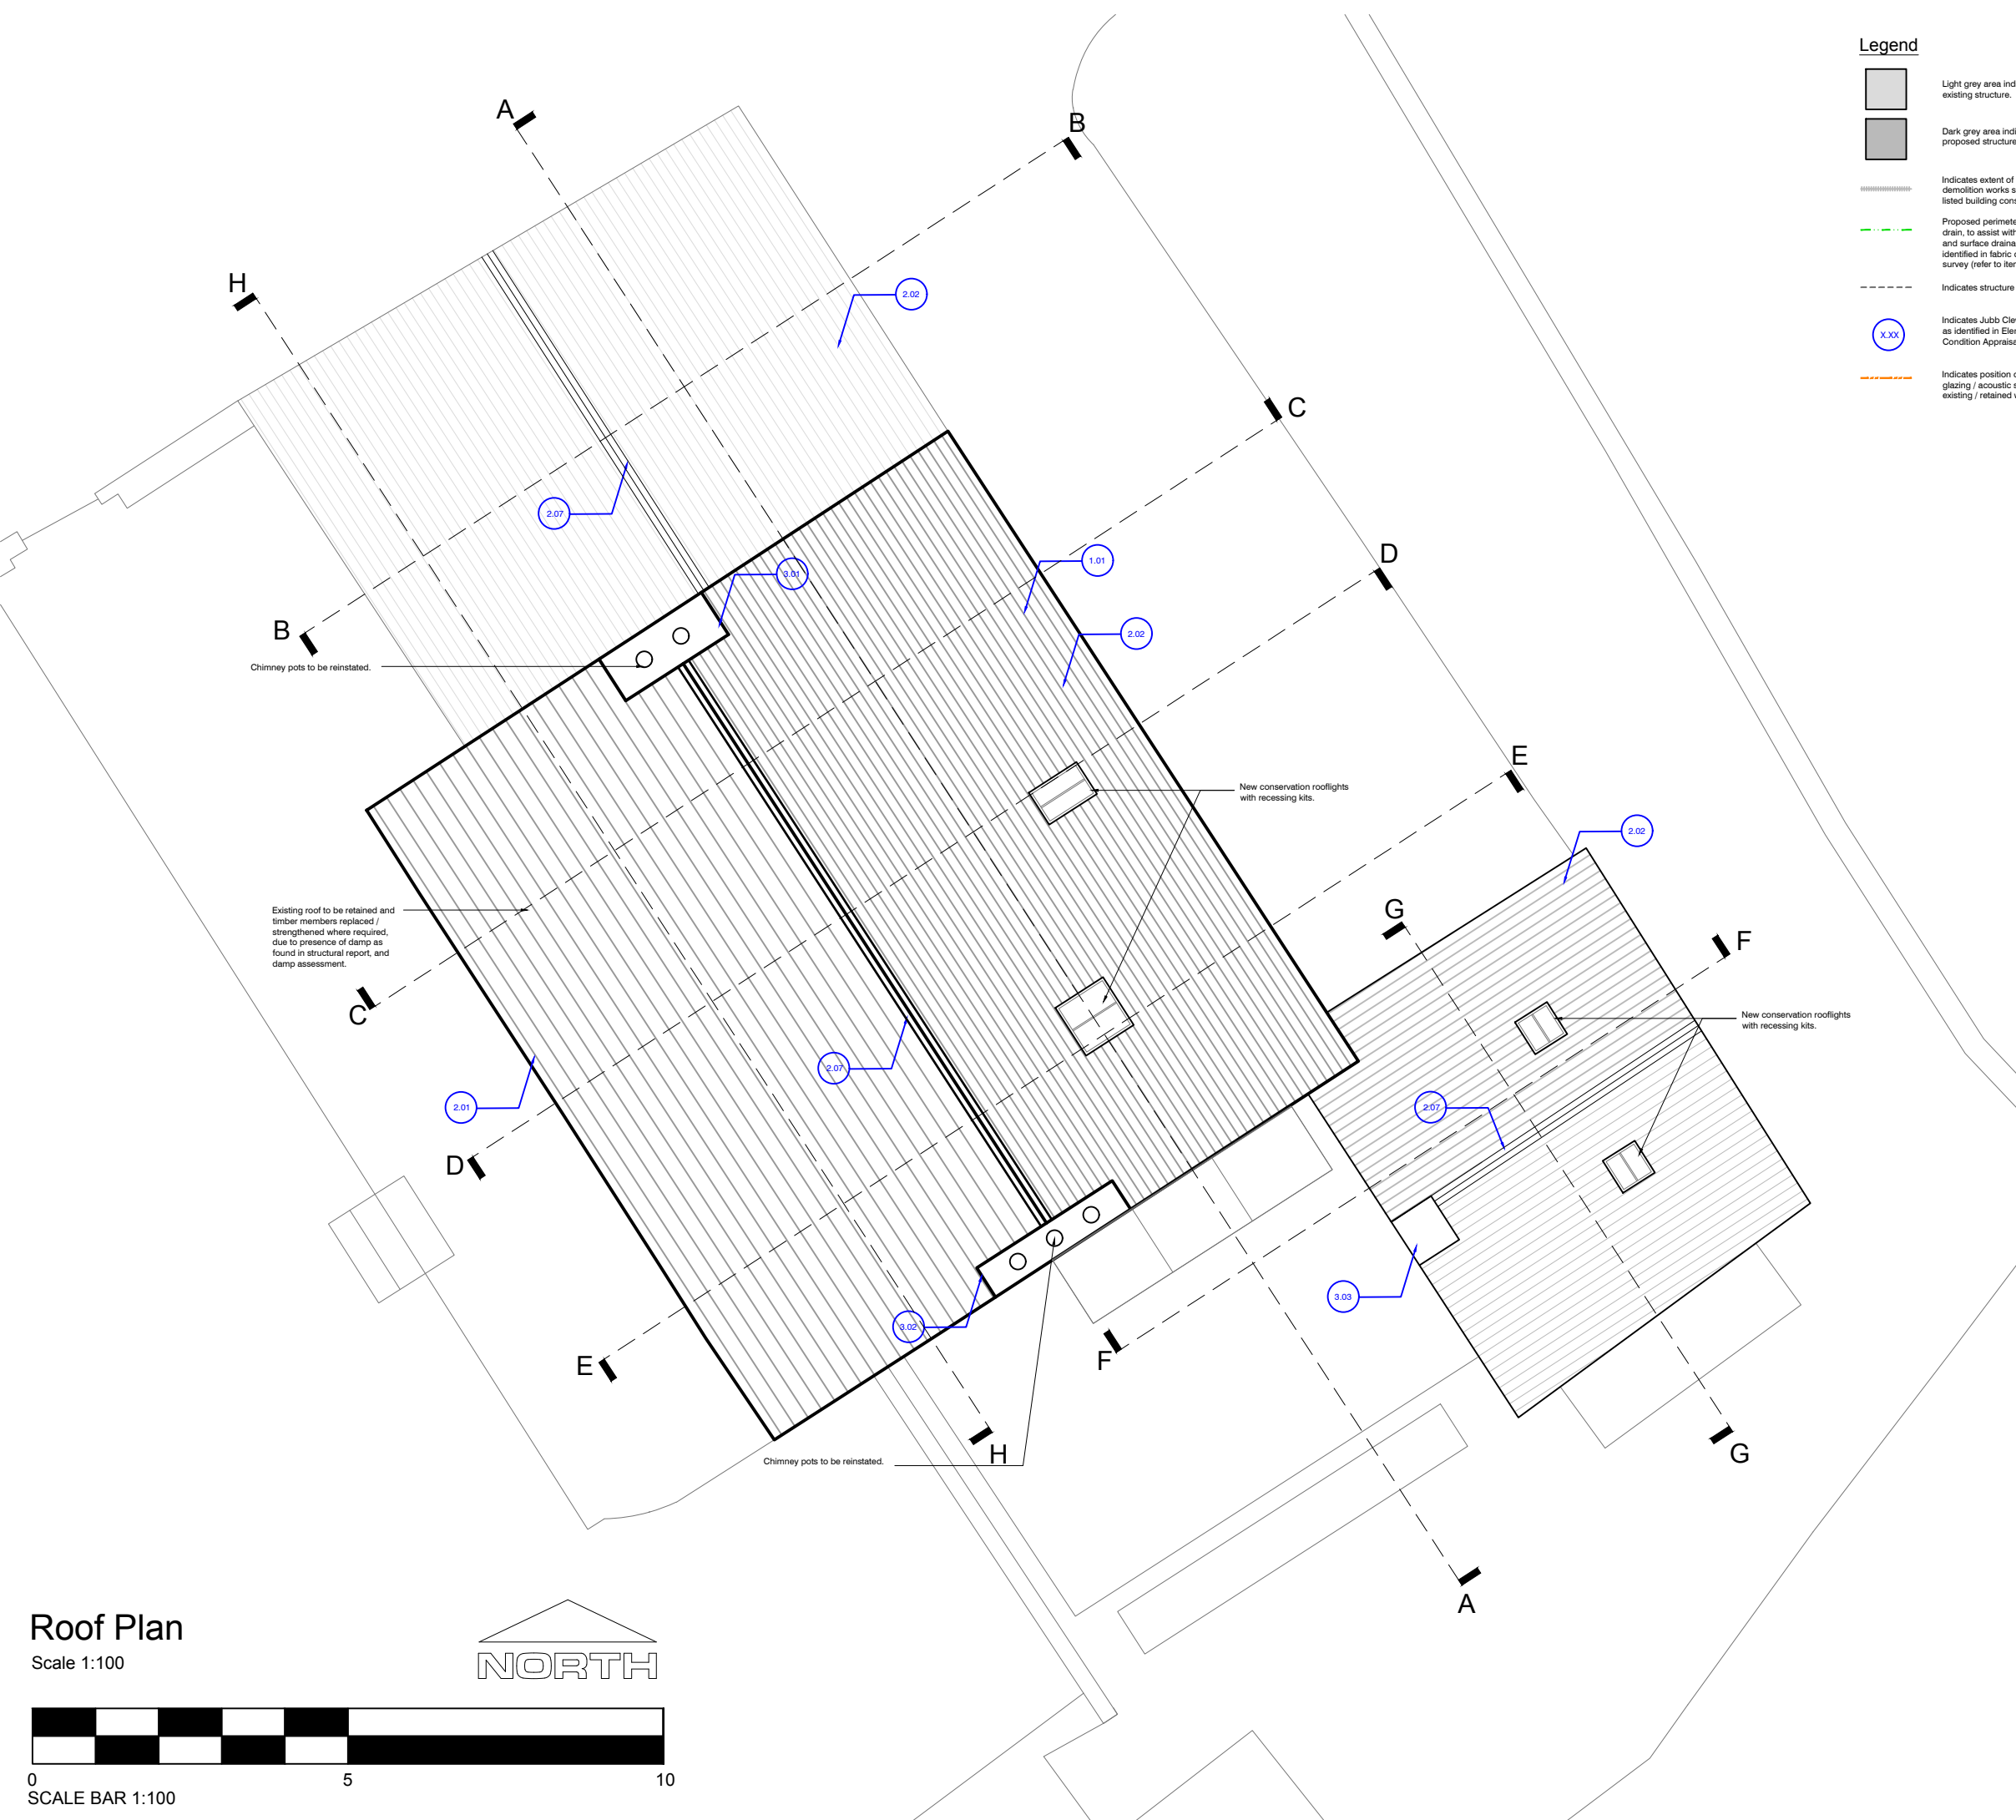

Roof Plan
Scale 1:100

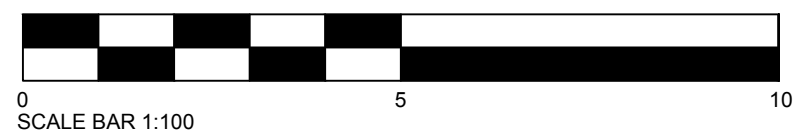

Head Office: Aetley House, 29 Queens Row
Tel: 01257 441 512 Web: www.studiosda.co.uk
Company Registration: 633188
Copyright © 2021 Style Design & Arch