
SPS Architectural

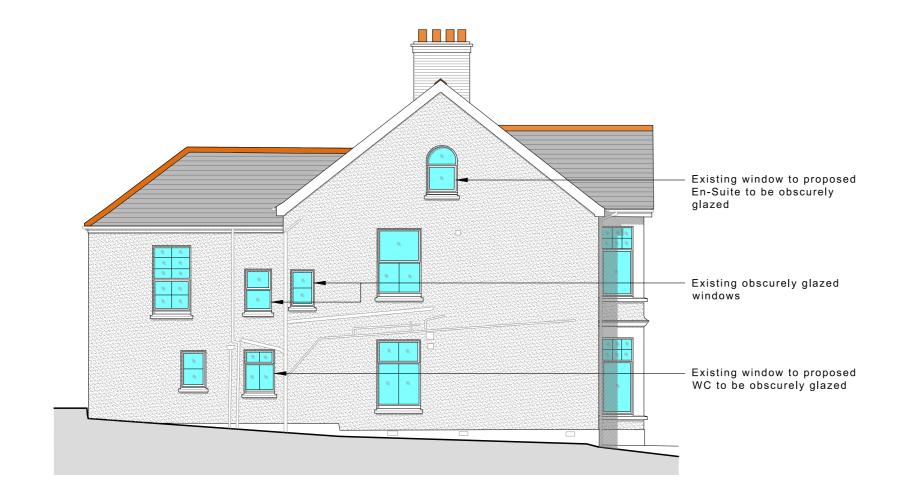


proposed west elevation

Scale: 1:100





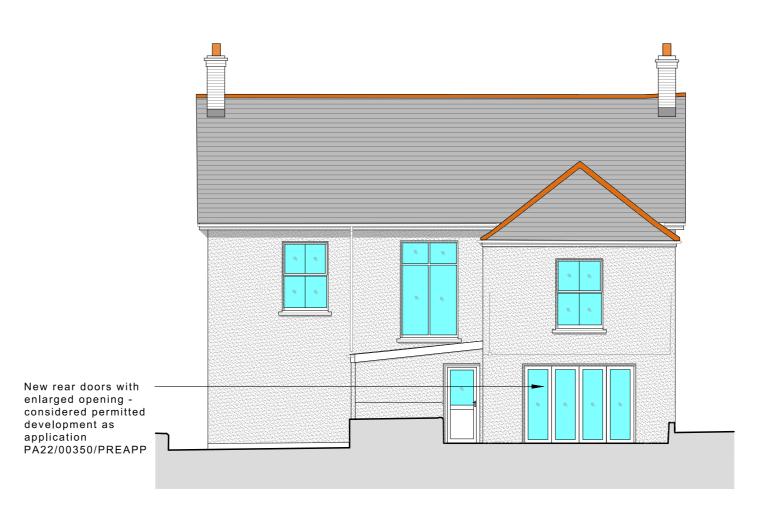







COPYRIGHT © ALL RIGHTS DESCRIBED IN CHAPTER IV OF THE COPYRIGHT DESIGN AND PATENTS ACT 1988, HAVE BEEN GENERALLY ASSERTED					
All dimensions are to be checked on site. Only figured dimensions are to be used. Any discrepancies to be					

All dimensions are to be cnecked on site. Unly fligured dimensions are to be used. Any discrepancies to be reported to SPS (Architectural Services) Ltd. before work proceeds. This drawing shall be used only for the purpose intended.

Contractors must include for all works described or being apparent on the drawings or can be reasonably inferred for the proper execution of the works.

Depth, size and design of foundations shown are preliminary only, actual foundation depth size and design may differ depending on site conditions.

Where a specialist consultant has been appointed

Material specification:

External walls:
To match existing

Roof covering:

To match existing Fascia / soffit:

To match existing

Rainwater goods:

To match existing

Windows / Doors:
White uPVC / Aluminium

NOTE

ref: PS21223 drawings no's. 01 to 03

Amendments	date	revision
note added re. permitted development	31.03.22	A



Telephone: 01209 310562				
Email:	enquiries@spsarchitectural.co.uk			
Website:	www.spsarchitectural.co.uk			

nly	client:			
O	Mr & M	rs Schofield		
ssue	project: Proposed alterations and reconfiguration at Atlantic House, Pentreath Lane, The Lizard, Cornwall, TR12 7NY			
ng is	drawing: Proposed drawn by:	d elevations MC	checked by:	JS
	scale:	date:	paper	size:
\equiv	1:100	Apr / 2022	A2	
$\overline{\sigma}$	project no:	drawing no:		rev:
ld ,	0332	104		Α
for		SCALE FROM TH CONSTRUCTION		