



All dimensions must be checked on site by the contractor before commencing work. All work below ground level is shown provisionally. Inspection of ground condition is essential prior to work commencing. Responsibility for establishing the soil and sub-soil conditions rest with the contractor.

Adjacent Properties and Boundaries are shown for illustrative purposes only and have not been surveyed unless otherwise stated.


The copyright of this drawing remains with the author and may not be reproduced in any form without prior written consent

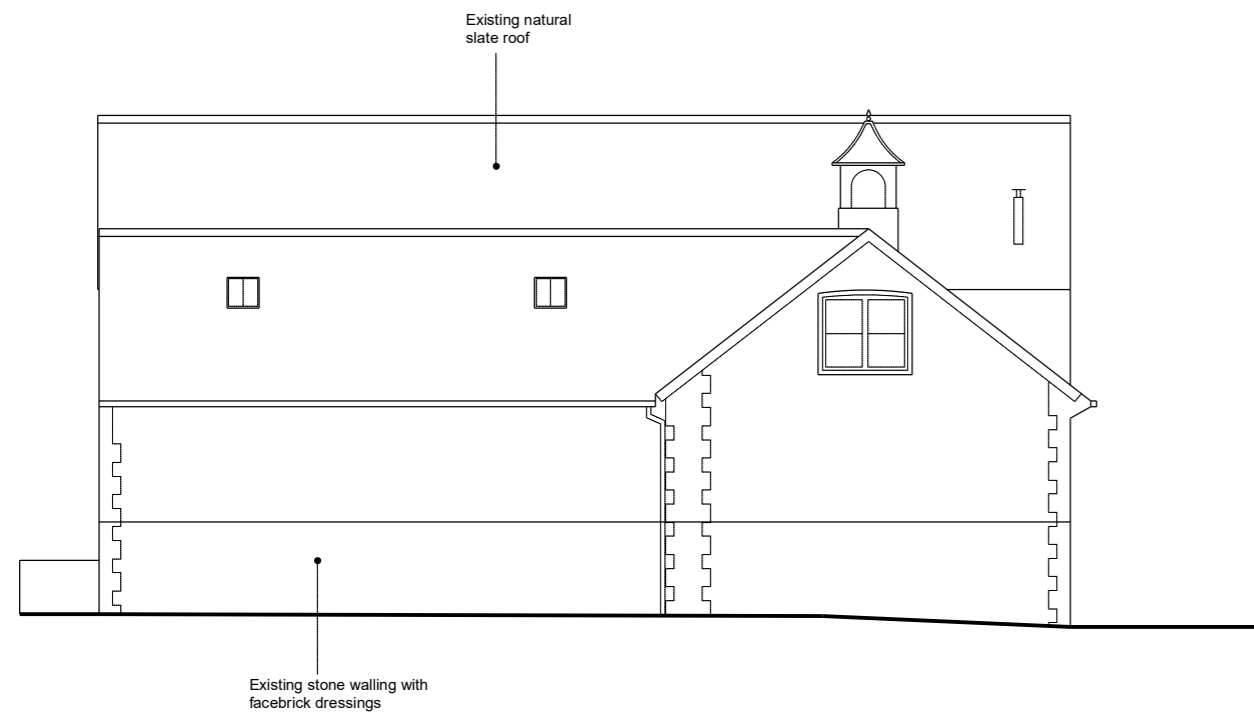


North Elevation

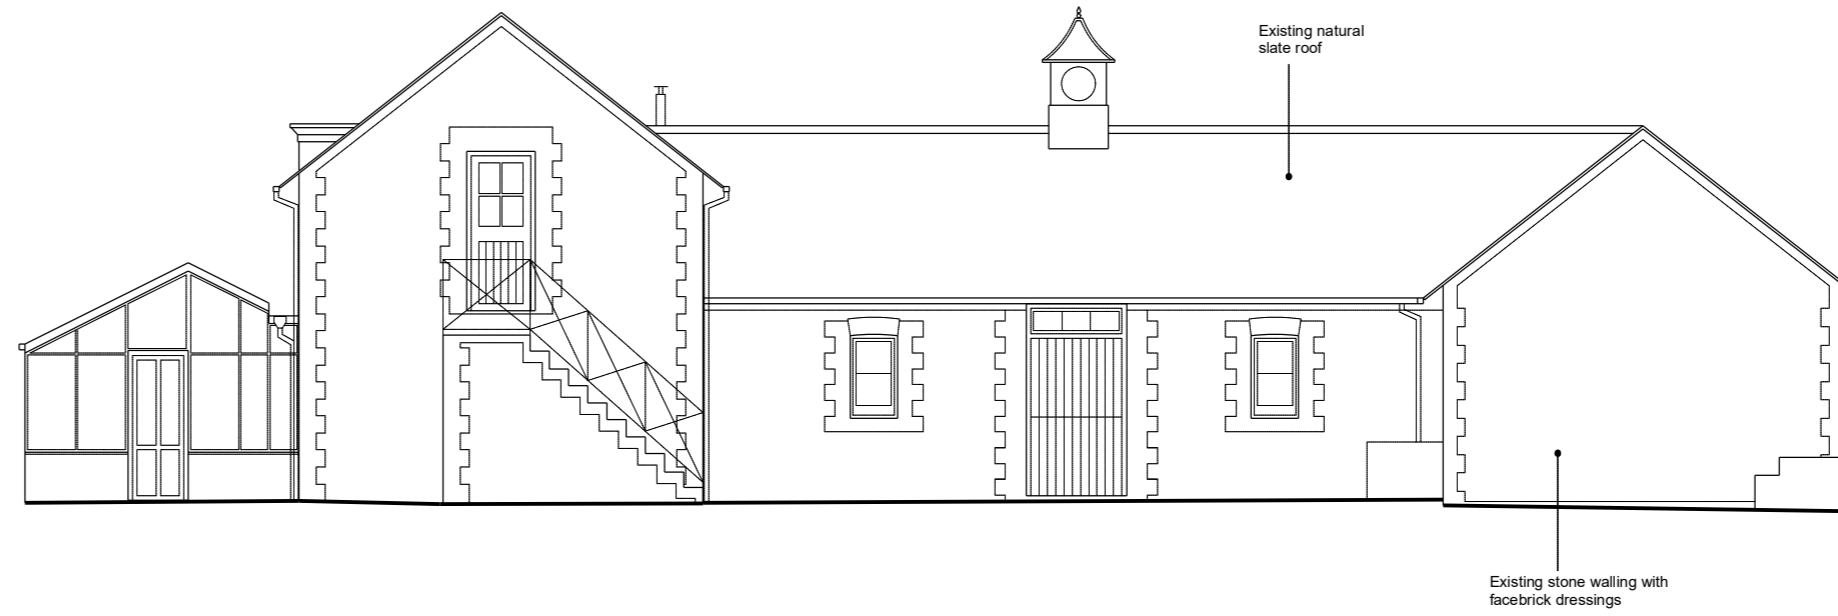

West Elevation

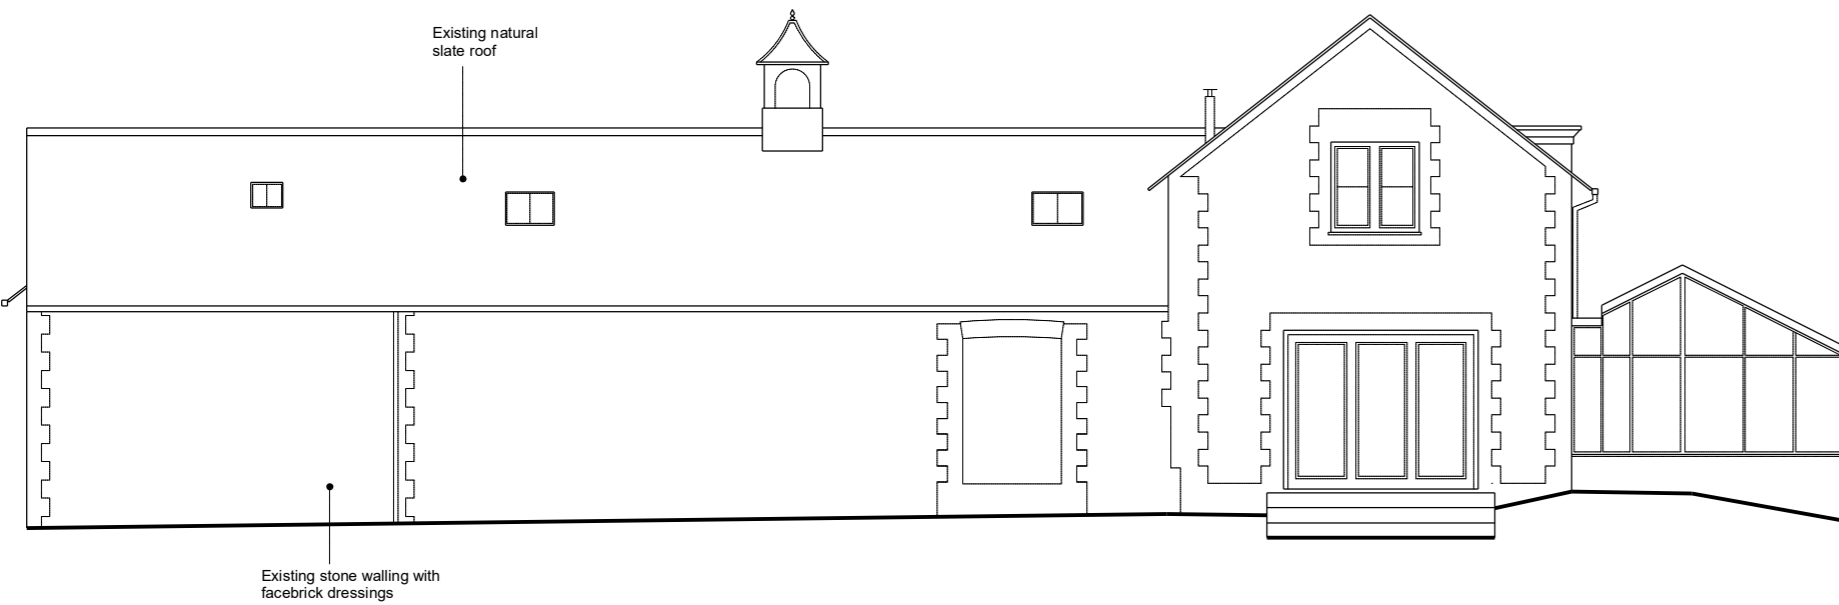

West Elevation

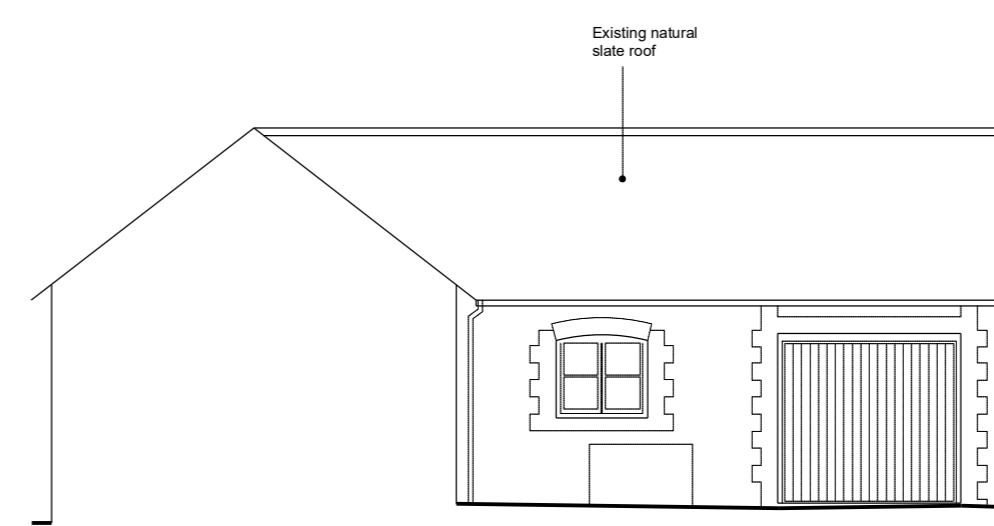

South Elevation (Courtyard)



revision schedule

project  
Alterations to Hawkley Place,  
Hawkley, Liss

title  
Existing Outbuilding Elevations


scale  
1:100 @ A2

date  
May 2022

checked  
MA

drawing No.  
A021-010-PL16

revision

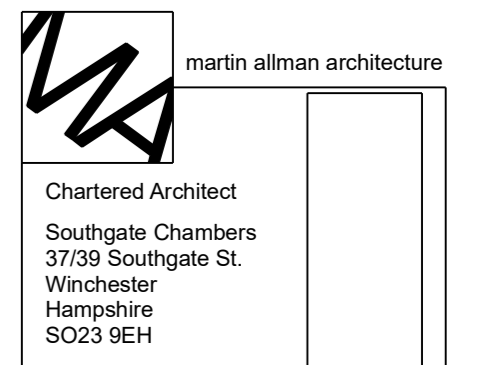

t: 01962 866 190  
m: 07751 427 813  
e: mail@ma-architecture.co.uk  
www.ma-architecture.co.uk